

NOTES:

1. PLANNING DRAWING - NOT FOR CONSTRUCTION

CYAL50233107
©Ordnance Survey Ireland. All rights reserved.

Rev.	Date	Description	By	Chkd
A	May 22	First Issue	JJD	JN

Client Kilkenny County Council
Comhairle Chontae Chill Chainnigh

Project
St. Kieran's Street & Market
Yard Urban Enhancement
Scheme

Title
Market Square –
Outdoor Performance
Structure


Scale 1:50 @ A1

Prepared by: JJD	Checked by: JN	Date: June 2022
Project Director	S. Kelly	
Drawing Status	Draft	




TOBIN Consulting Engineers will not be liable for any use of this document for any purpose other than that for which it was originally prepared and provided. Except where specifically and explicitly agreed in writing by TOBIN Consulting Engineers, as copyright holder, no part of this document may be reproduced or transmitted in any form and this document shall not be relied upon by any third party for any purpose.

Drawing No. 11253 – 2306 Issue A

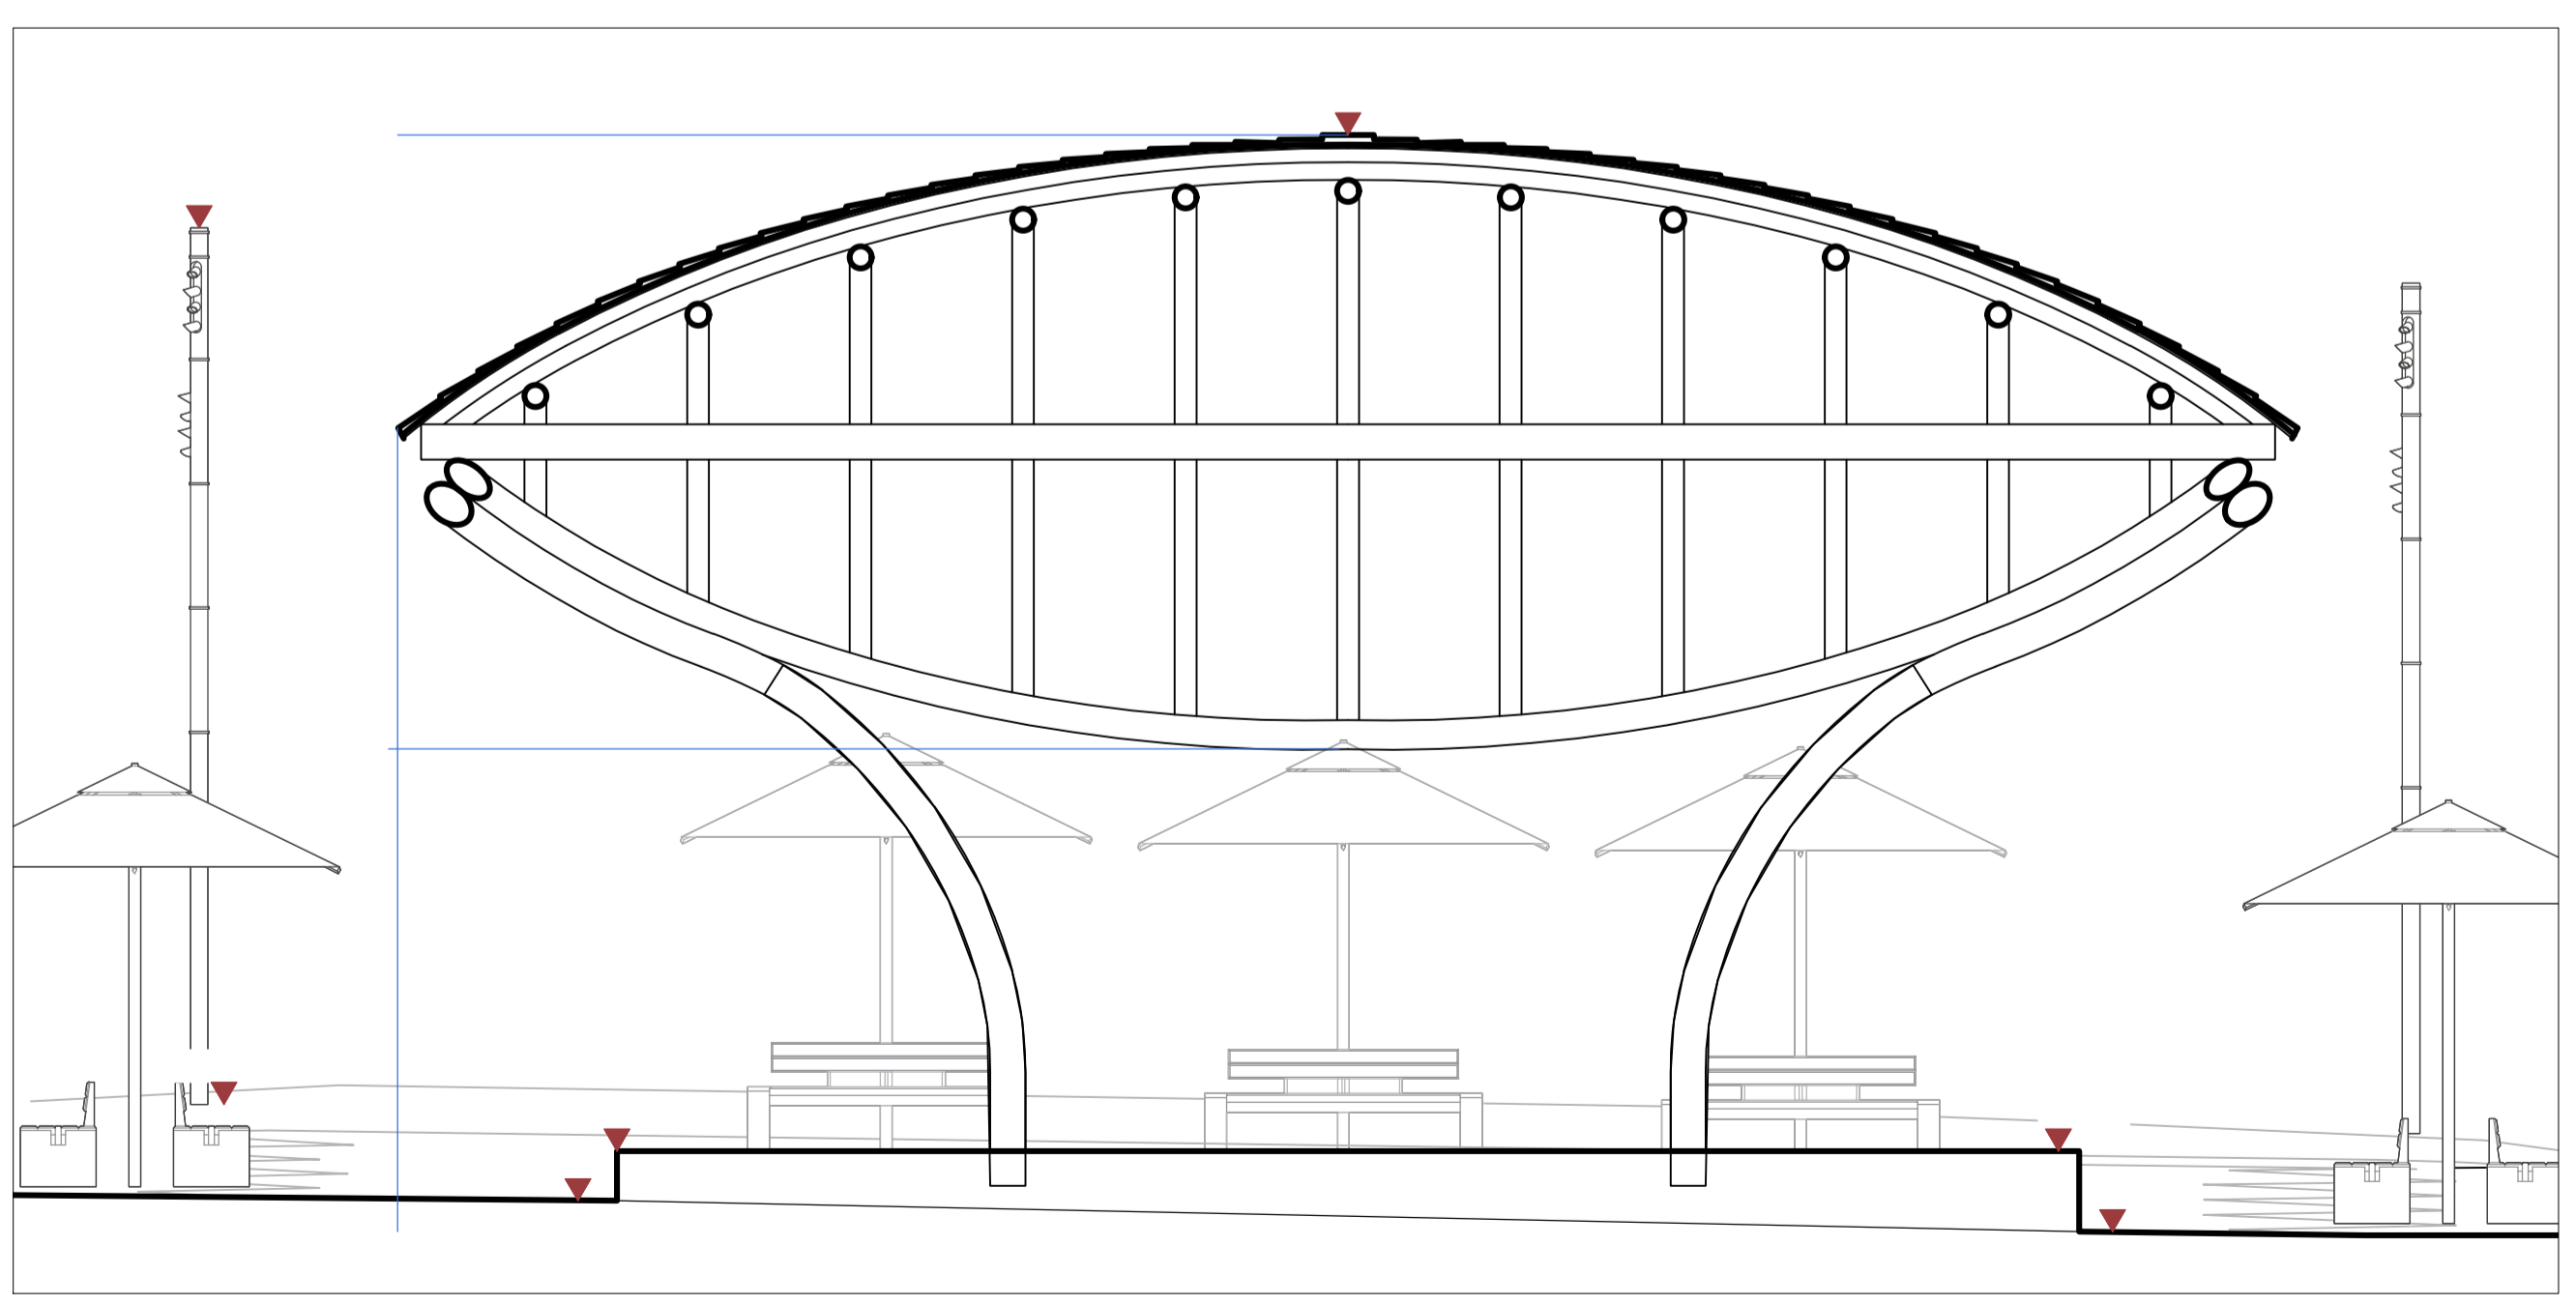

Section B-B'
Scale 1:50 @ A1

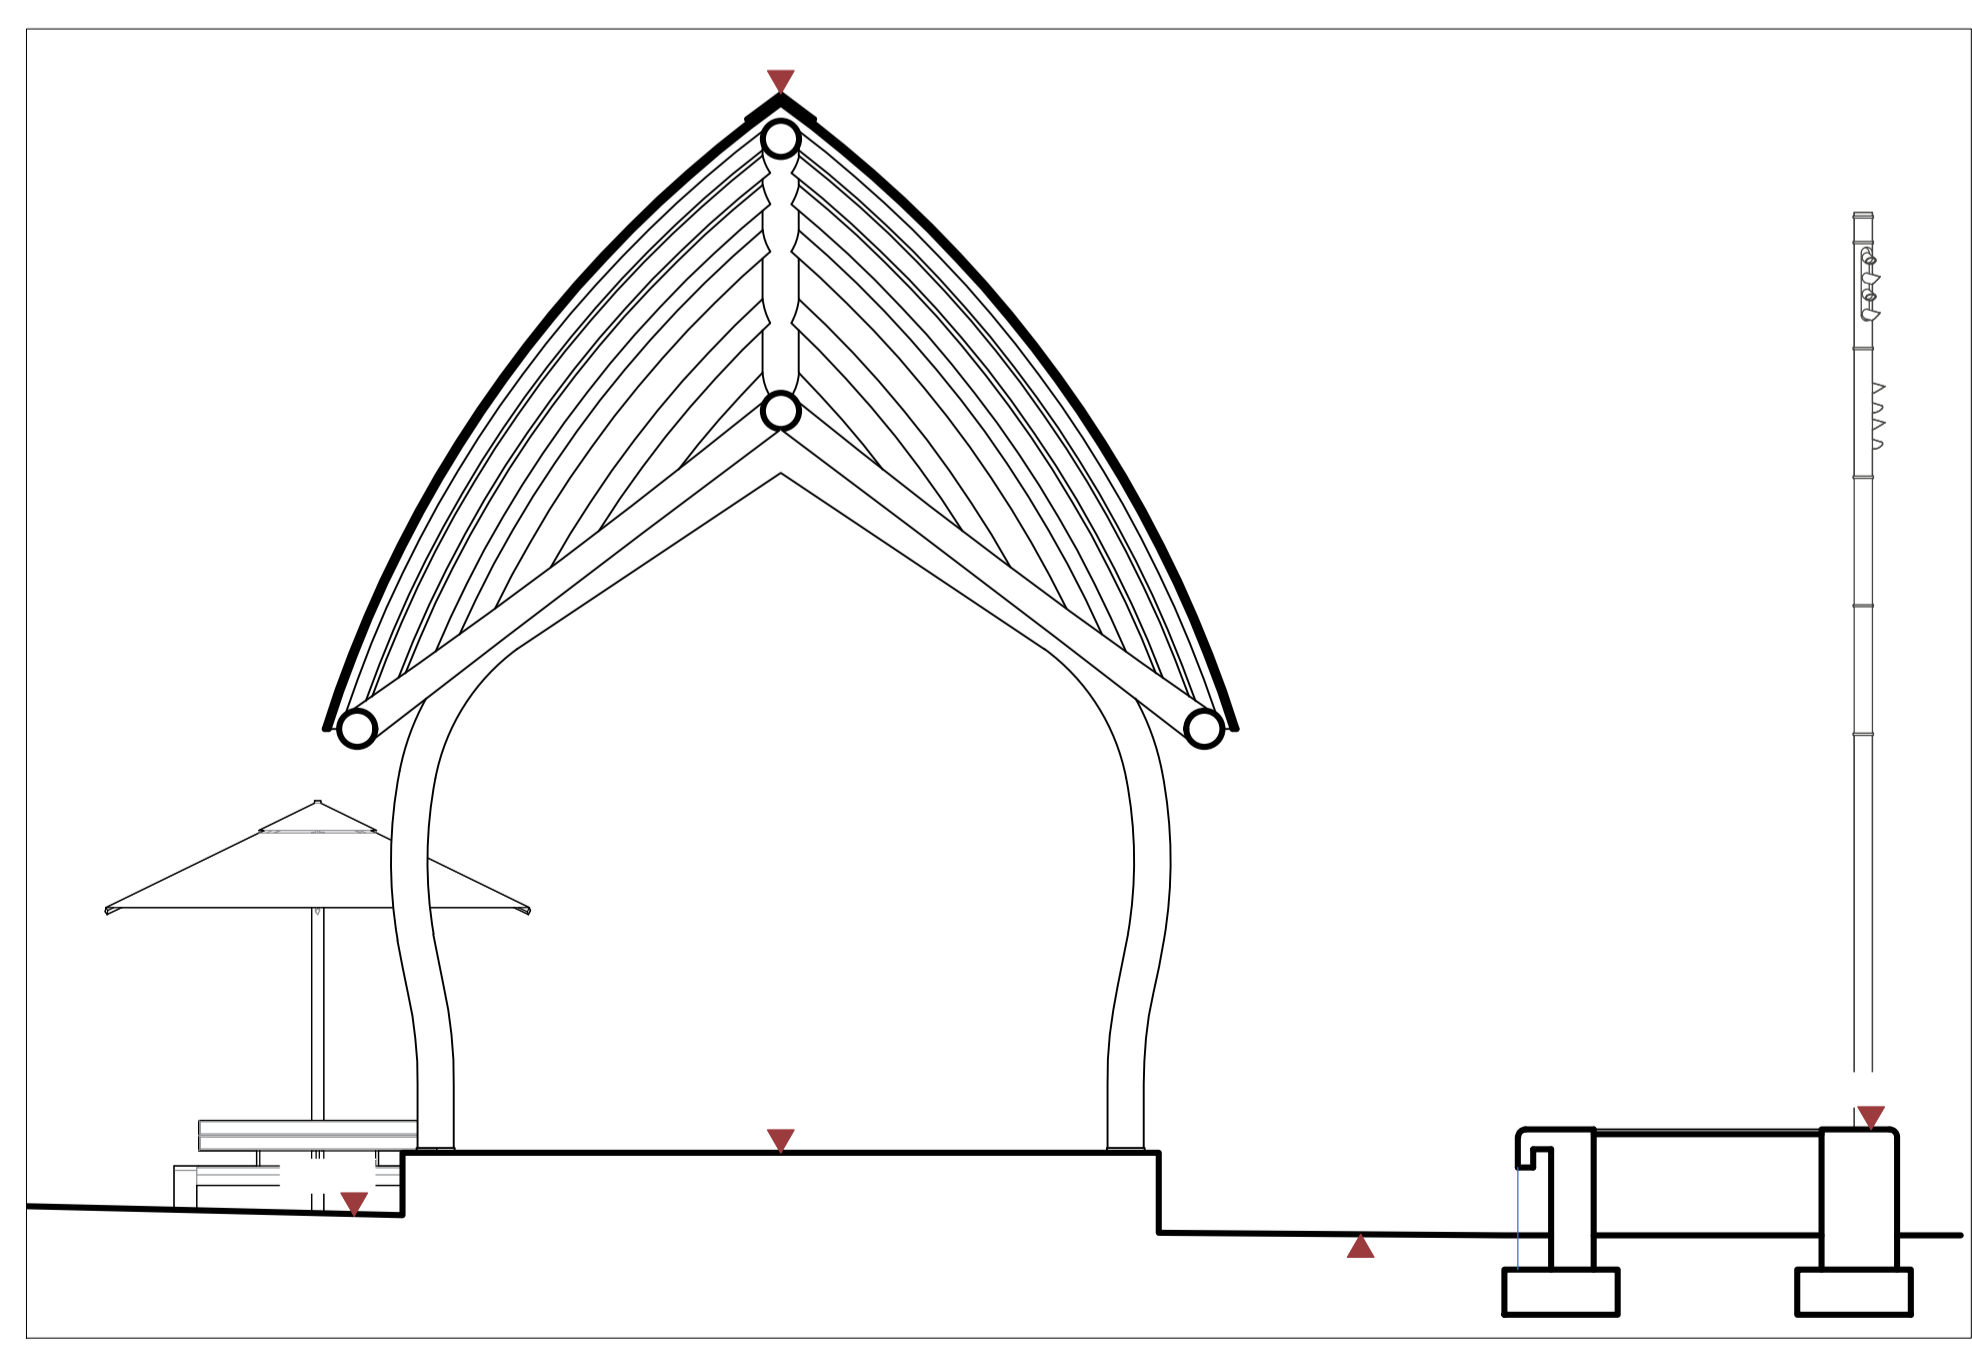

Section C-C'
Scale 1:50 @ A1

Scale 1:50
@ A1