



NOTES:

1. PLANNING DRAWING - NOT FOR CONSTRUCTION


CYAL50233107
 ©Ordnance Survey Ireland. All rights reserved.

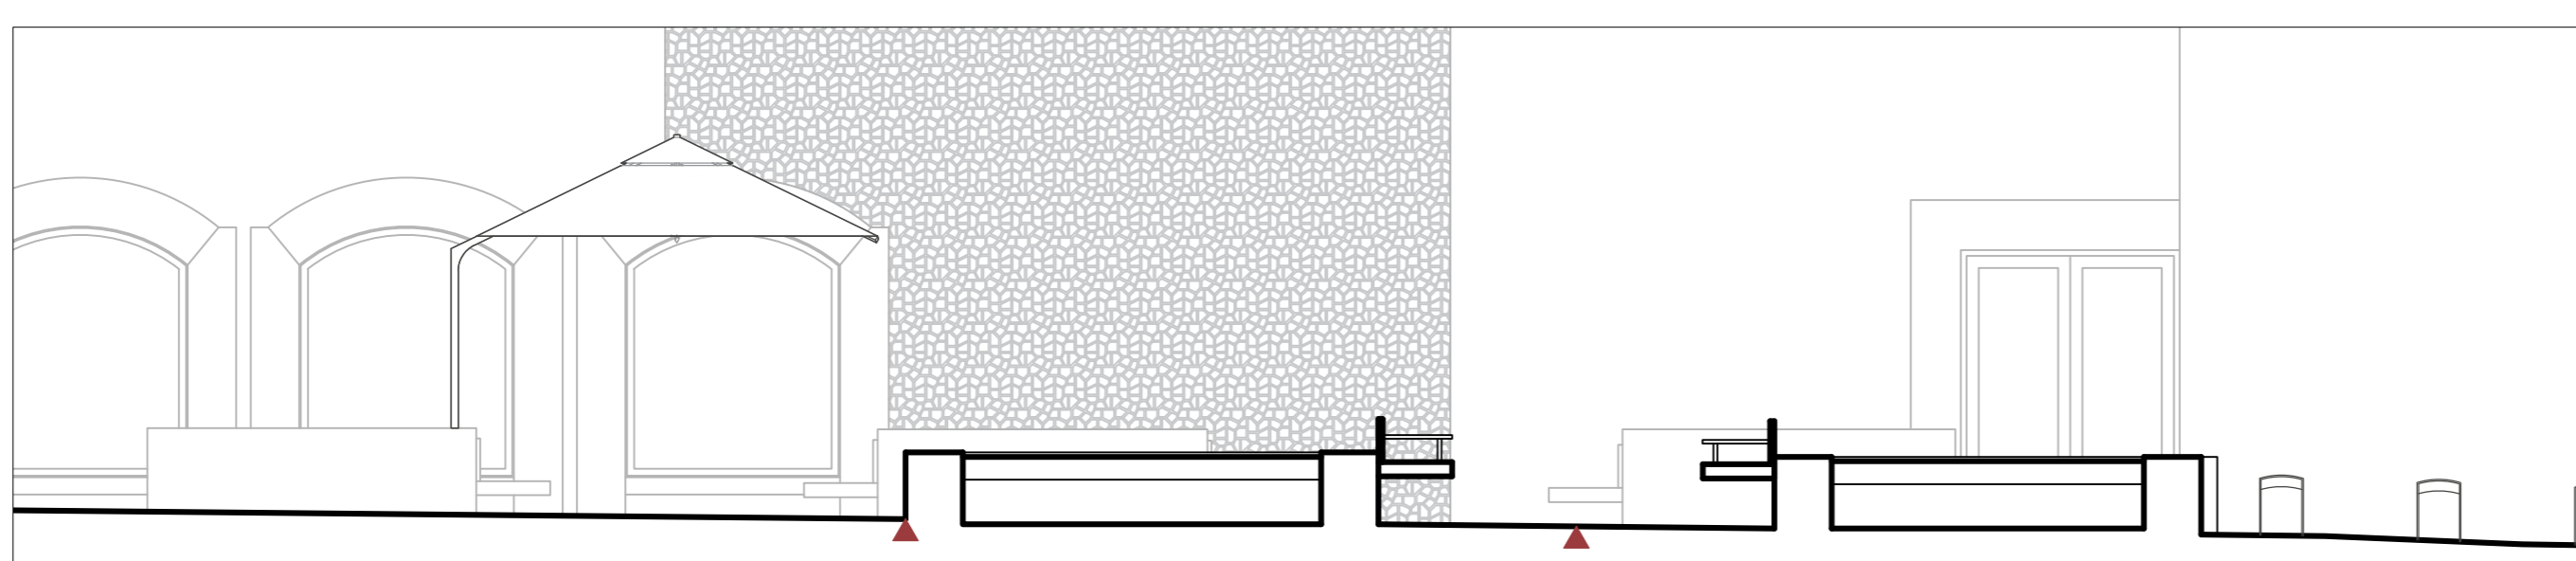


Section D-D'
 Scale 1:50 @ A1

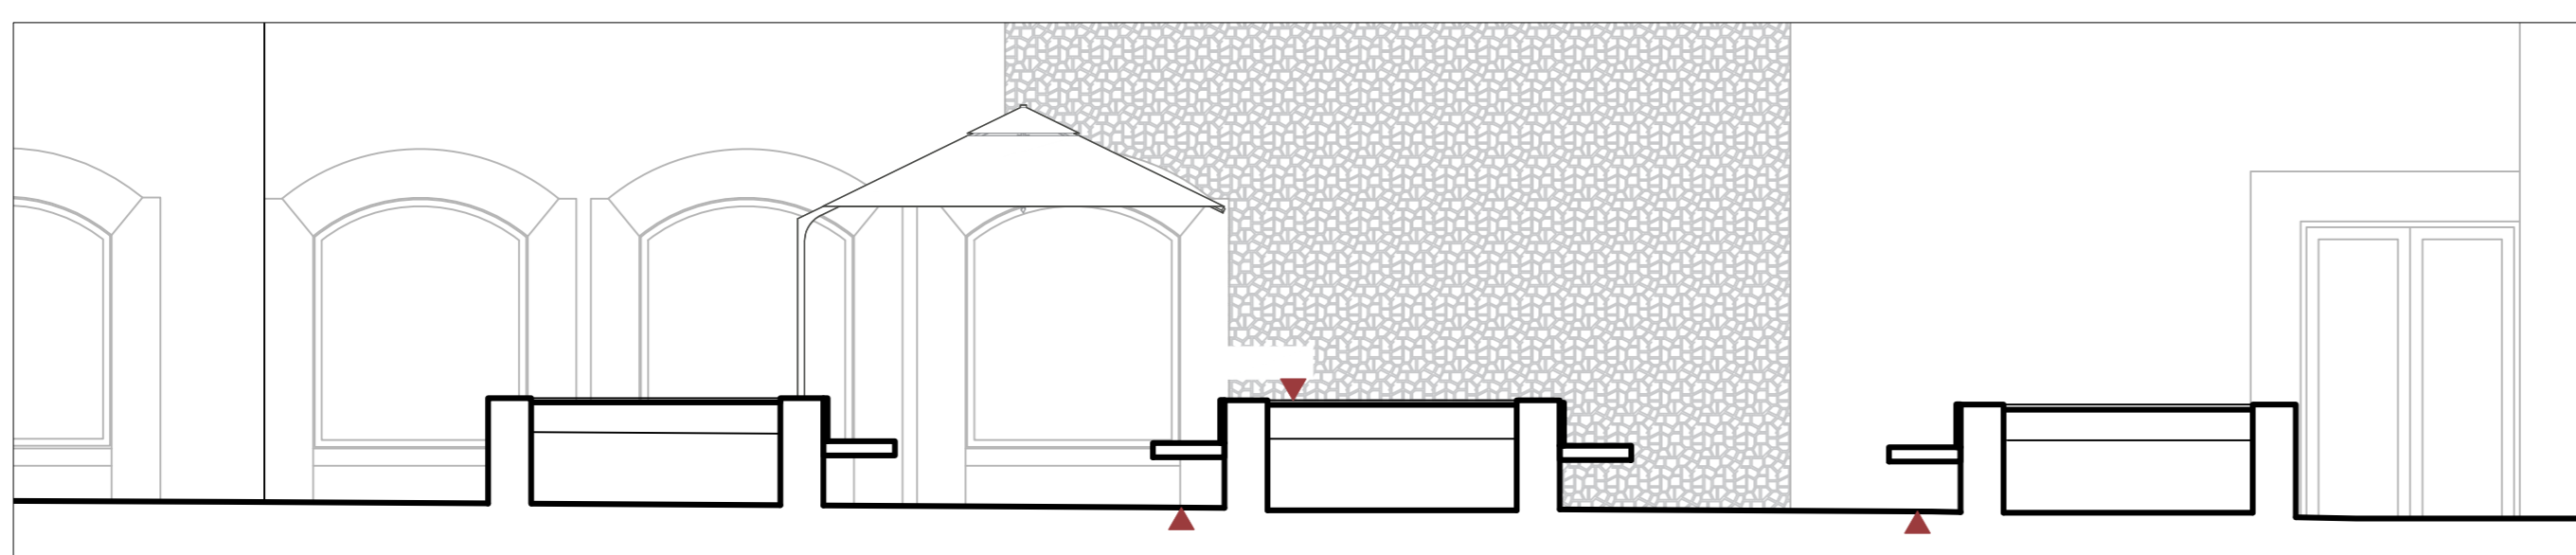

Section E-E'
 Scale 1:50 @ A1

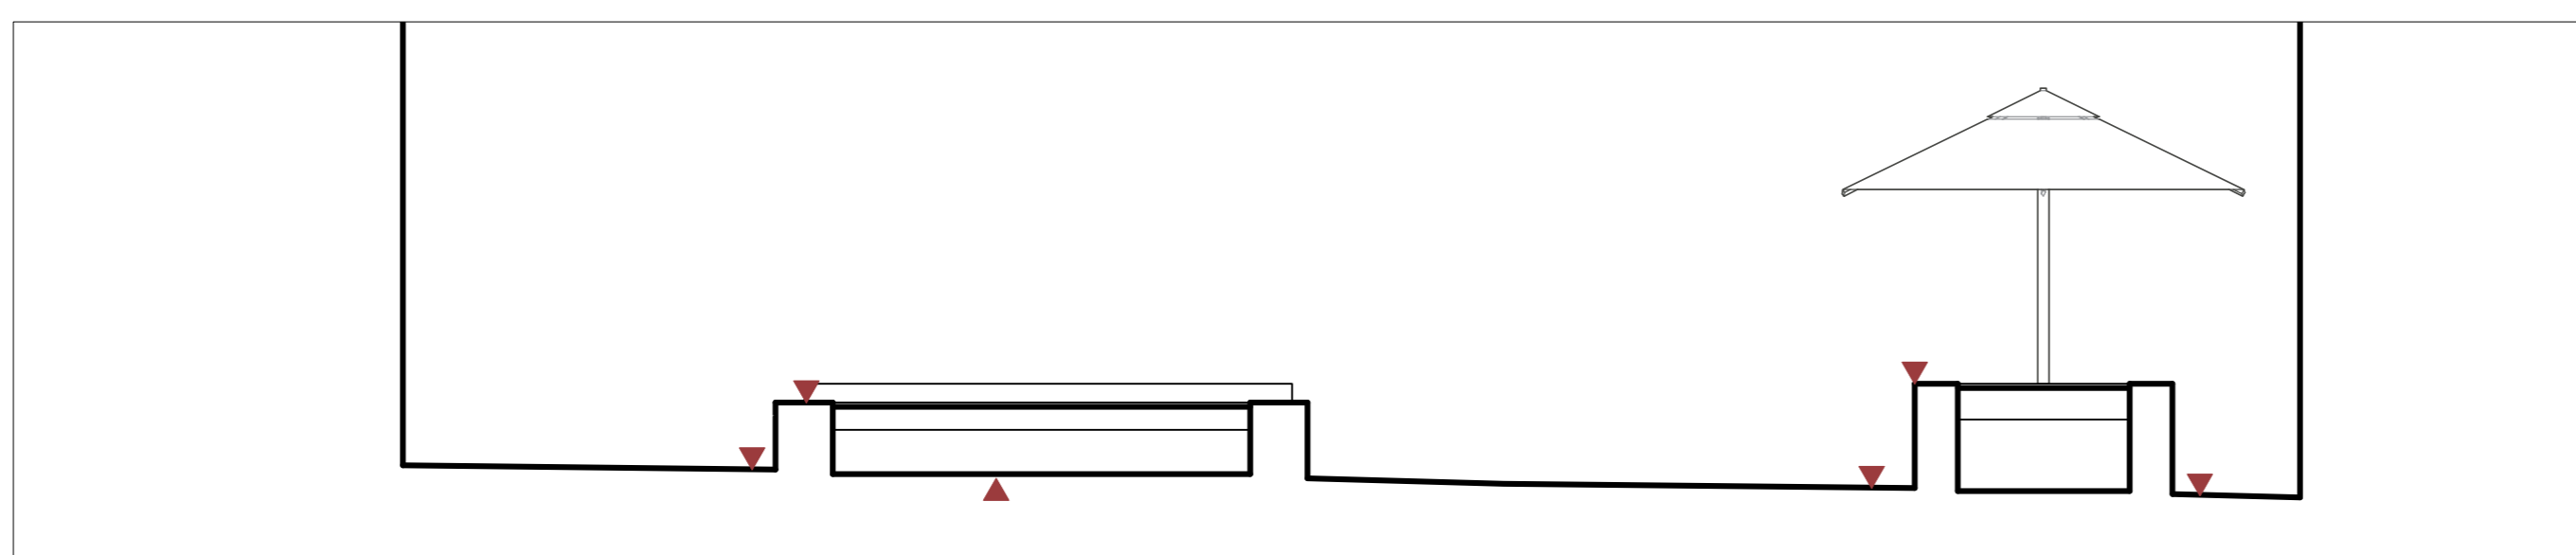

Section F-F'
 Scale 1:50 @ A1

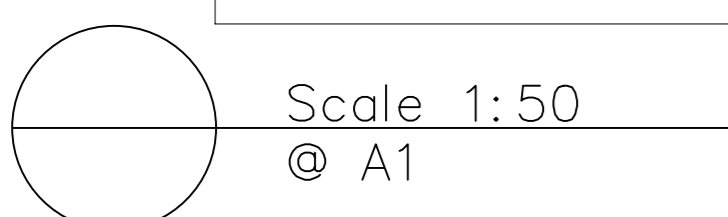

A	May 22	First Issue	JJD JN
Rev.	Date	Description	By Chkd
Client			
 Kilkenny County Council Comhairle Chontae Chill Chainnigh			
Project			
St. Kieran's Street & Market Yard Urban Enhancement Scheme			
Title			
St. Kieran's St. Square			

Scale 1:50 @ A1

Prepared by:	Checked by:	Date:
JJD	JN	June 2022
Project Director	S. Kelly	
Drawing Status	Draft	



Issue
 Drawing No. 11253 - 2307 A