

View 1



View 3



View 5




View 2



View 4



View 6

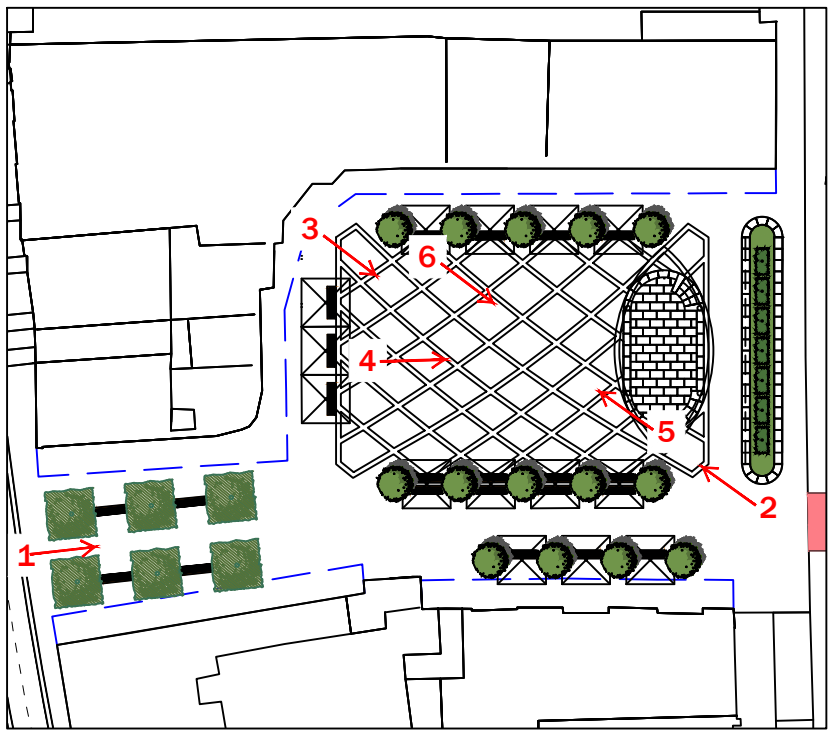

Keyplan

NOTES:  
1. PLANNING DRAWING - NOT FOR CONSTRUCTION

CYAL50233107  
©Ordnance Survey Ireland. All rights reserved.

|      |        |             |     |      |  |
|------|--------|-------------|-----|------|--|
|      |        |             |     |      |  |
|      |        |             |     |      |  |
|      |        |             |     |      |  |
| A    | May 22 | First Issue | JJD | JN   |  |
| Rev. | Date   | Description | By  | Chkd |  |

Client  
Kilkenny County Council  
Comhairle Chontae Chill Chainnigh

Project  
St. Kieran's Street & Market  
Yard Urban Enhancement  
Scheme

Title  
Market Square –  
3D Visualisations

Scale nts @ A1

|                  |             |           |
|------------------|-------------|-----------|
| Prepared by:     | Checked by: | Date:     |
| JJD              | JN          | June 2022 |
| Project Director | S. Kelly    |           |
| Drawing Status   | Draft       |           |

**TOBIN** Digby Brady  
CONSULTING ENGINEERS  
**rmce**  
Roman Meally Consulting Engineers

TOBIN Consulting Engineers will not be liable for any use of this document for any purpose other than that for which it was originally prepared and provided. Except where specifically and explicitly agreed in writing by TOBIN Consulting Engineers, as copyright holder, no part of this document may be reproduced or transmitted in any form and this document shall not be relied upon by any third party for any purpose.  
Drawing No. 11253 – 2308  
Issue  
A

Scale nts  
@ A1