


ULX,ULY= 640497.615,636250.168

URX,URY= 640927.615,636250.168

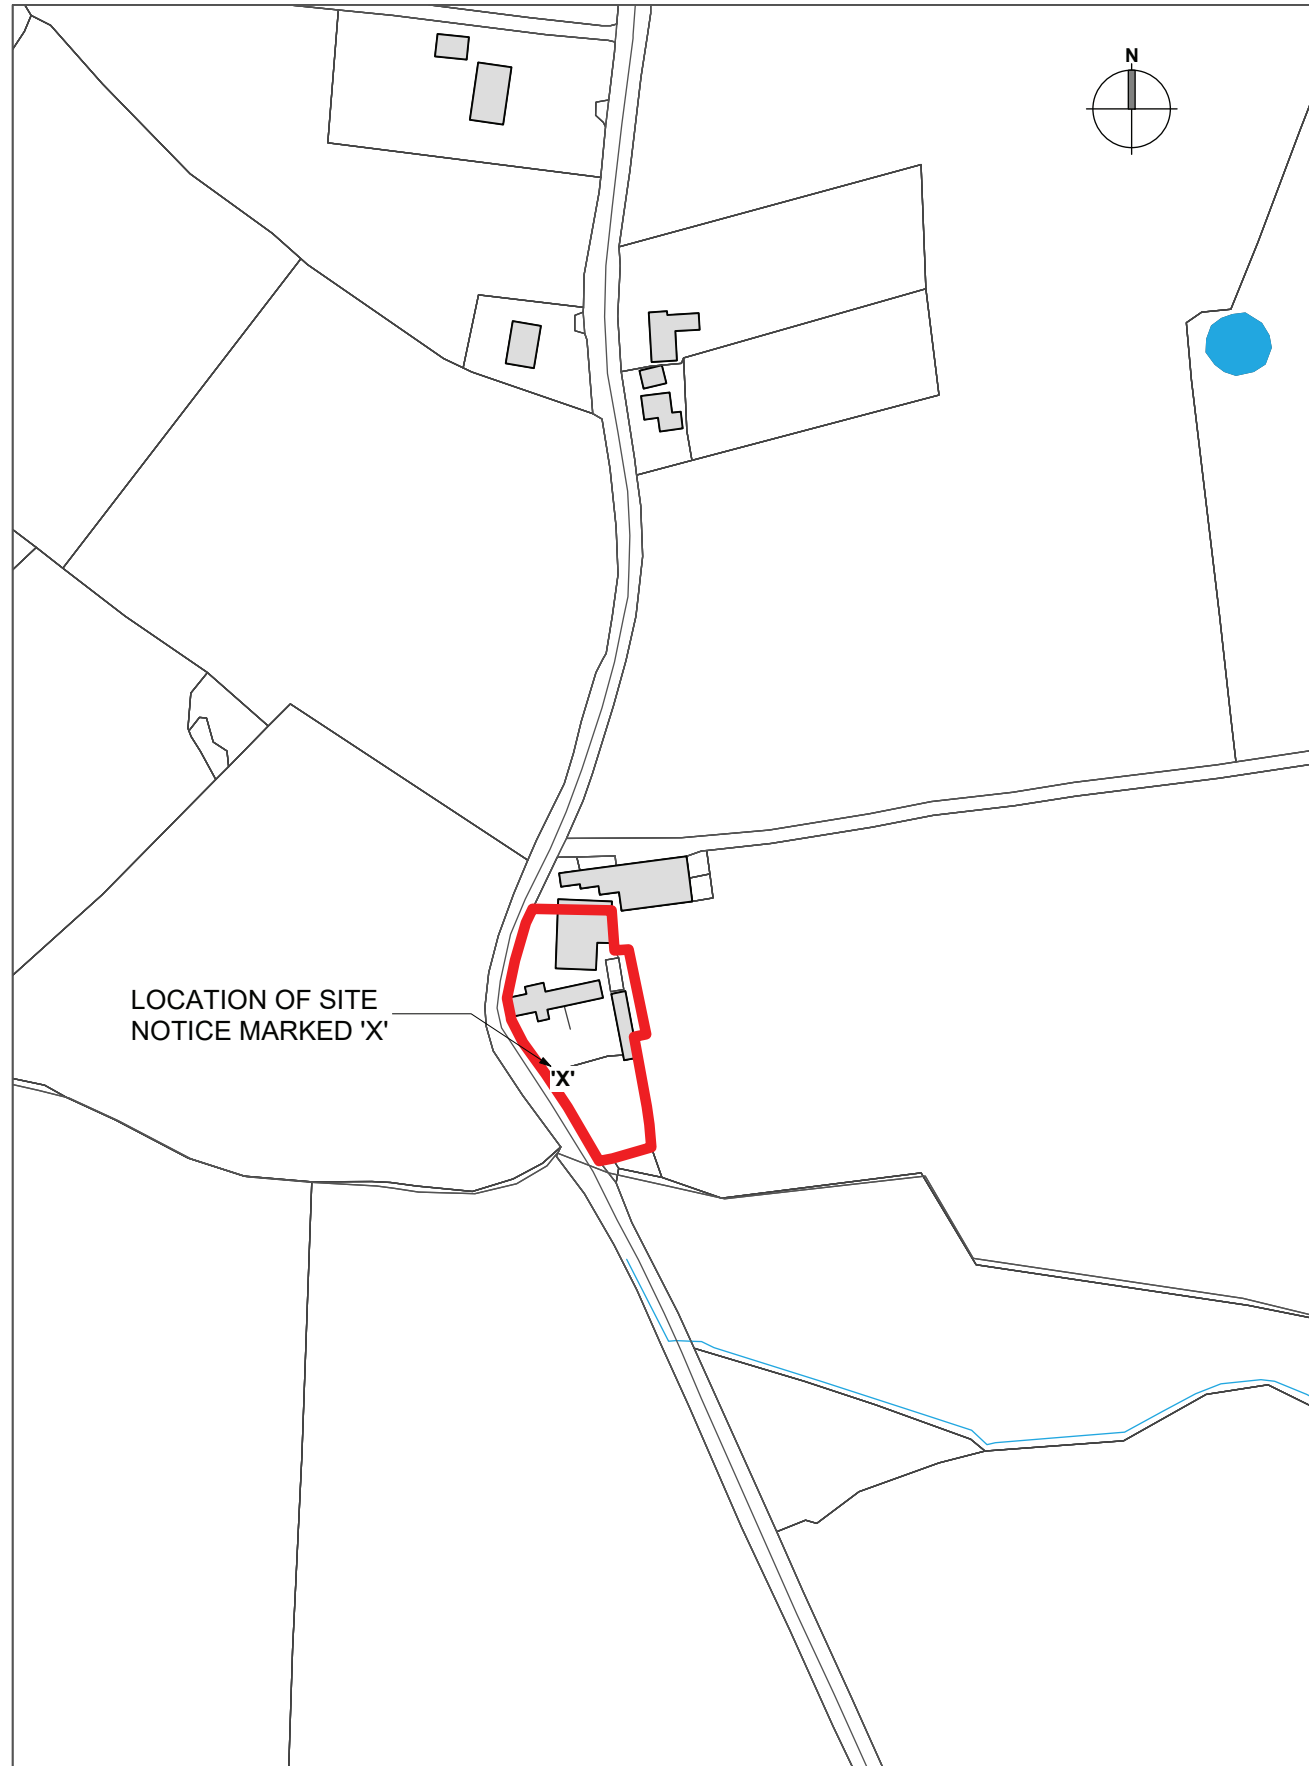

LOCATION OF SITE
NOTICE MARKED 'X'

LLX,LLY= 640497.615,635667.168

LRX,LRY= 640927.615,635667.168

Description:
=====

Digital Cartographic Model (DCM)
=====

Publisher / Source:
=====

Ordnance Survey Ireland (OSi)
=====

Data Source / Reference:
=====

PRIME2
=====

File Format:
=====

Autodesk AutoCAD (DWG_R2013)
=====

File Name:
=====

v_50238334_1.dwg
=====

Clip Extent / Area of Interest (AOI):
=====

LLX,LLY= 640497.615,635667.168
LRX,LRY= 640927.615,635667.168
ULX,ULY= 640497.615,636250.168
URX,URY= 640927.615,636250.168
=====

Projection / Spatial Reference:
=====

Projection= IRENET95_Irish_Transverse_Mercator
=====

Centre Point Coordinates:
=====

X,Y= 640712.615,635958.668
=====

Reference Index:
=====

Map Series | Map Sheets
1:5,000 | 5129
1:5,000 | 5190
=====

Data Extraction Date:
=====

Date= 08-Dec-2021
=====

Source Data Release:
=====

DCLMS Release V1.146.112
=====

Product Version:
=====

Version= 1.3
=====

License / Copyright:
=====

Ordnance Survey Ireland 'Terms of Use' apply.
Please visit 'www.osi.ie/about/terms-conditions'.
=====

© Ordnance Survey Ireland, 2021
=====

Compiled and published by Ordnance Survey
Ireland, Phoenix Park, Dublin 8, Ireland.
=====

Unauthorised reproduction infringes Ordnance
Survey Ireland and Government of Ireland
copyright.
=====

All rights reserved. No part of this publication
may be copied, reproduced or transmitted in any
form or by any means without the prior written
permission of the copyright owners.
=====

The representation on this map of a road, track
or footpath is not evidence of the existence of a
right of way.
=====

Ordnance Survey maps never show legal property
boundaries, nor do they show ownership of physical
features.
=====

© Suirbhéireacht Ordanáis Éireann, 2021
=====

Arna thiomnú agus arna fhoilsiú ag
Suirbhéireacht Ordanáis Éireann, Páirc an
Fhionnuisce, Baile Átha Cliath 8, Éire.
=====

Sáralonn atáirgeadh neamhúdaraithe cóipcheart
Shuirbhéireacht Ordanáis Éireann agus Rialtas
na hÉireann.
=====

Gach cead ar cosnamh. Ní ceadmhach aon
chuid den fhoilseachán seo a chóipeáil, a
atáirgeadh nó a tharchur in aon fhoirm ná ar aon
bhealach gan cead i scríbhinn roimh ré ó úinéirí
an chóipchirt.
=====

Ní hionann bóthar, bealach nó cosán a bheith ar
an léarscáil seo agus fianaise ar chead síl.
=====

Ní thaispeánann léarscáil de chuid Ordanáis
Shuirbhéireacht na hÉireann teorann phointí dleathúil
de mhaoin riamh, ná úinéireacht de ghnéithe fhisiciúla.
=====

NOTES RELEVANT TO PARTICULAR JOB STAGE:

SKETCH AND DESIGN STAGE
ALL DRAWINGS ARE FOR DISCUSSION PURPOSES ONLY. DRAWINGS ARE NOT TO BE USED FOR ANY OTHER PURPOSE.

PLANNING STAGE
ALL DRAWINGS ARE FOR PLANNING APPLICATION PURPOSES ONLY. DRAWINGS ARE NOT TO BE USED FOR ANY OTHER PURPOSE. ANY CHANGES MADE TO THESE DRAWINGS ARE SUBJECT TO IMMEDIATE APPROVAL BY BRIAN DUNLOP ARCHITECTS. ANY CHANGES TO THESE DRAWINGS MAY HAVE PLANNING IMPLICATIONS. FIGURED DIMENSIONS ONLY TO BE USED FROM THIS DRAWING.

CONSTRUCTION STAGE
ALL DRAWINGS ARE FOR CONSTRUCTION PURPOSES ONLY. DRAWINGS ARE NOT TO BE USED FOR ANY OTHER PURPOSE. DRAWINGS TO BE CHECKED ON SITE BY THE CONTRACTOR PRIOR TO COMMENCEMENT OF ANY WORK. BRIAN DUNLOP ARCHITECTS TO BE INFORMED OF ANY DISCREPANCIES IMMEDIATELY. FIGURED DIMENSIONS ONLY TO BE USED FROM THIS DRAWING.

REV.	NOTE	DATE
A	ISSUED FOR PLANNING	JULY 2022

CLIENT:
KILKENNY COUNTY COUNCIL

DEVELOPMENT:
NEW DWELLING

LOCATION:
ROSCON, WINDGAP, Co. KILKENNY

DRAWING TITLE:
SITE LOCATION MAP



Address: 15 Patrick Street, Kilkenny
Telephone: 056 7813015
E-Mail: info@bdarchitects.ie
Website: www.briandunloparchitects.com

PLANNING DRAWINGS	
Job No.	2128
Dwg No.	2128-P-001
Date	JULY 2022
Scale	1:2500 @ A3
Drawn By	B. DUNLOP
Issued By	BD
Checked By	BD

© BRIAN DUNLOP ARCHITECTS
THIS DRAWING AND THE DESIGN THEREON IS COPYRIGHT AND MAY NOT BE REPRODUCED, DISTRIBUTED OR USED FOR ANY PURPOSE WITHOUT THE WRITTEN CONSENT OF BRIAN DUNLOP ARCHITECTS.