


Traffic
Existing Parking

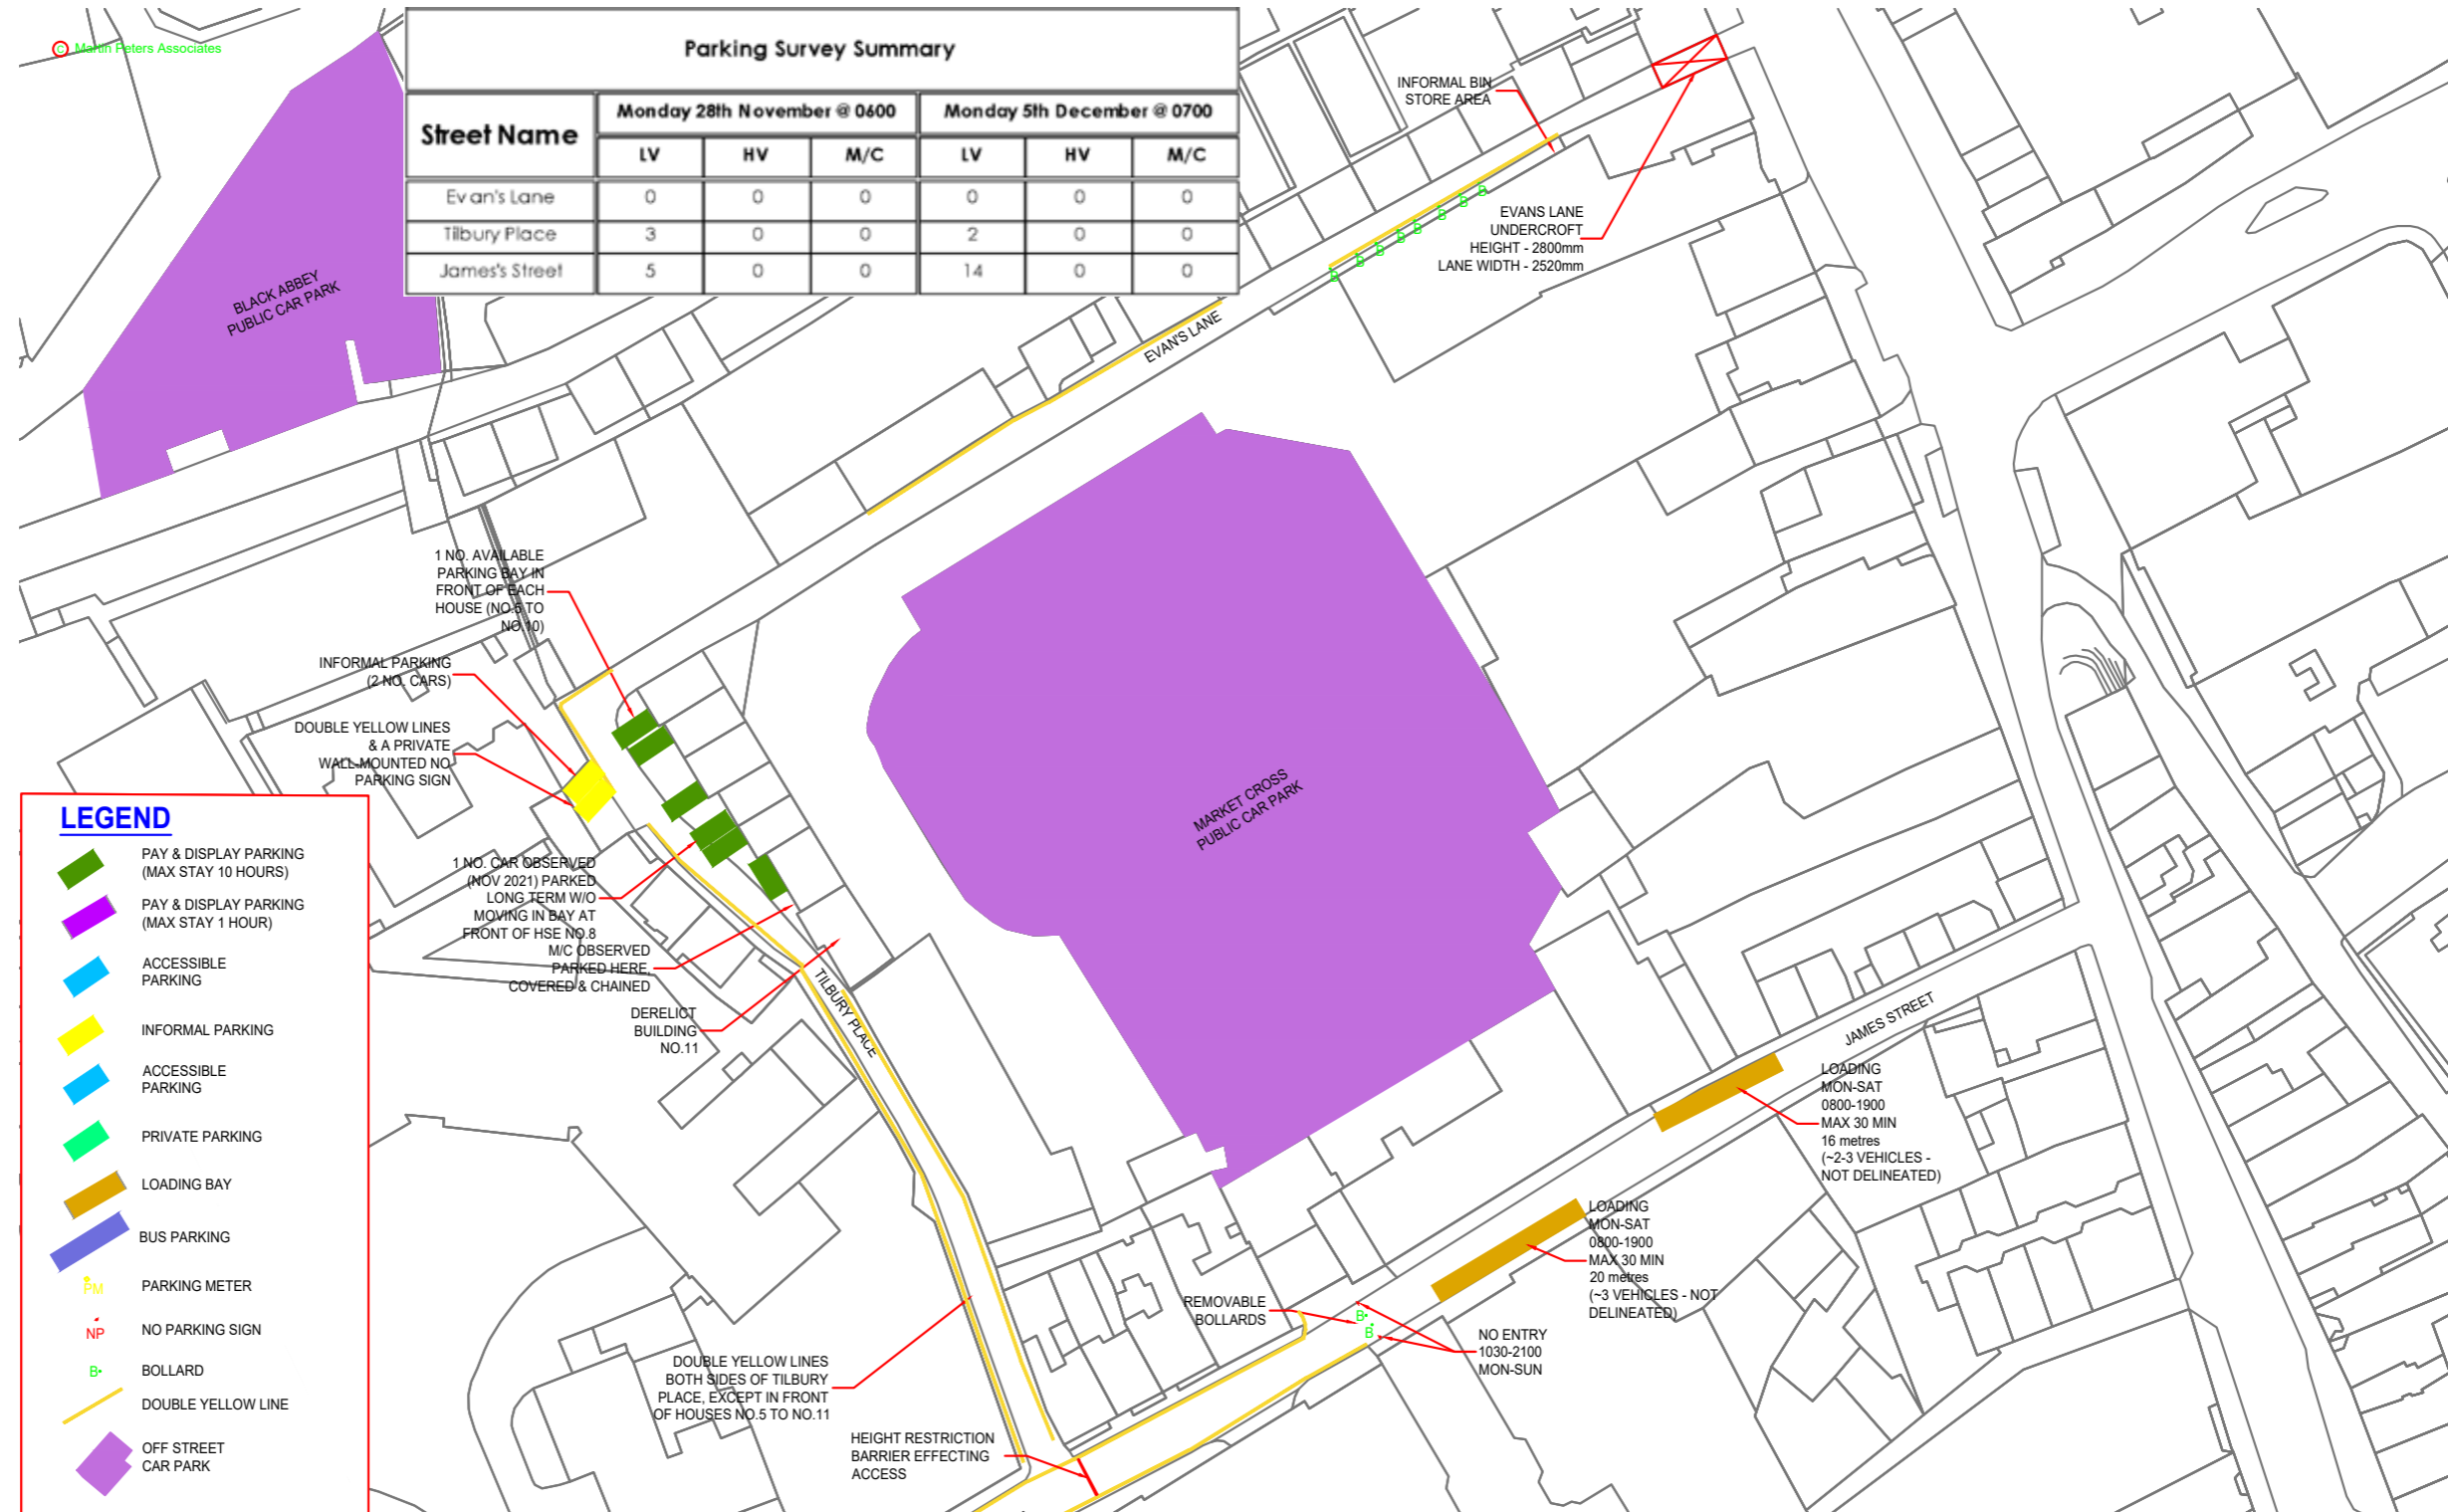

Project Team

CLIENT: KILKENNY COUNTY COUNCIL

Structural and Civil Engineers
MPA Consulting Engineers

PROJECT: FEASIBILITY STUDY FOR LANEWAY NETWORK TO WEST OF KILKENNY CITY CENTRE

DRG. TITLE: EXISTING PARKING LAYOUT - SHEET 1 OF 3

DRG. No.: 221058-SK-01.1

REV: SK1


SCALE: A4 - 1:1000

DATE: 13/03/2023

mpa Martin Peters Associates
Consulting Engineers
Ormonds Road, Kilkenny | T: +353 56 7702761 | F: +353 56 7790728 | E: info@mpa.ie | W: www.mpa.ie

Traffic

Existing Parking

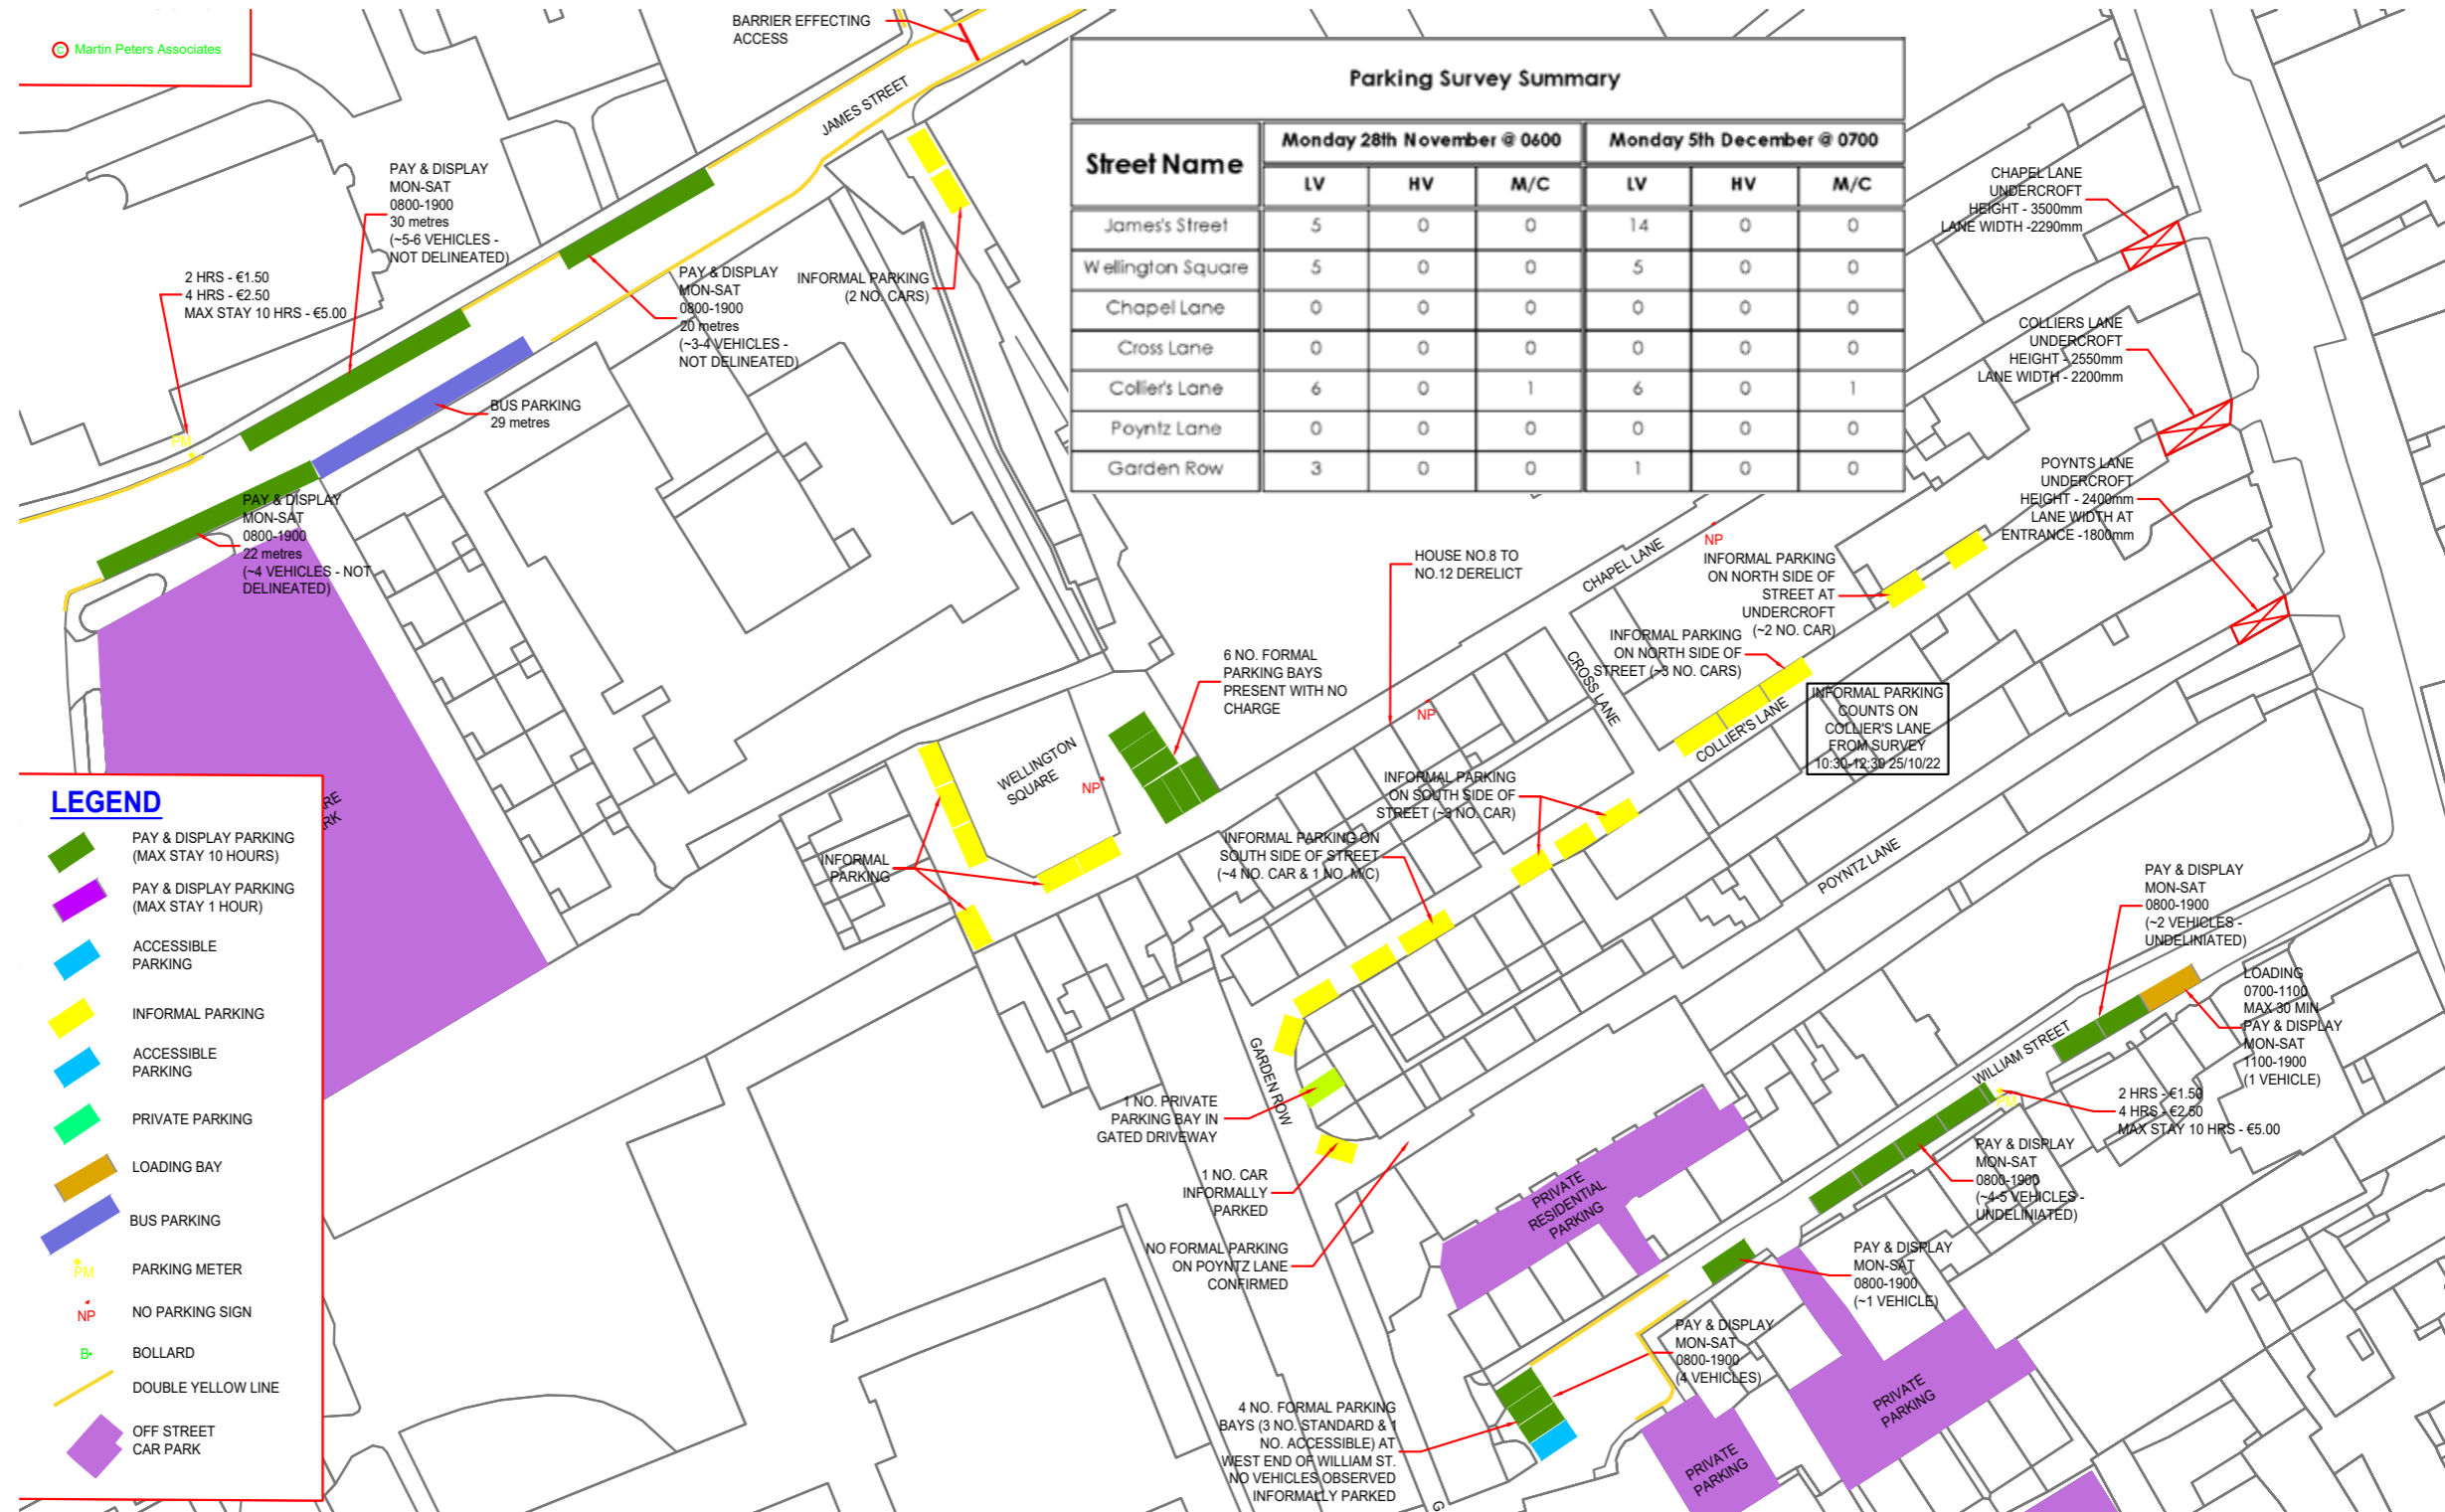

Project Team

Structural and Civil Engineers
MPA Consulting Engineers

CLIENT: KILKENNY COUNTY COUNCIL

PROJECT: FEASIBILITY STUDY FOR LANEWAY NETWORK TO WEST OF KILKENNY CITY CENTRE

DRG. TITLE: EXISTING PARKING LAYOUT - SHEET 2 OF 3

DRG. No.: 221058-SK-01.2

REV: SK1

SCALE: A4 - 1:1000


DATE: 13/03/2023

mpa Martin Peters Associates
 Consulting Engineers

Ormonde Road, Kilkenny | T: +353 56 7702761 | F: +353 56 7790728 | E: info@mpa.ie | W: www.mpa.ie

Traffic

Existing Parking

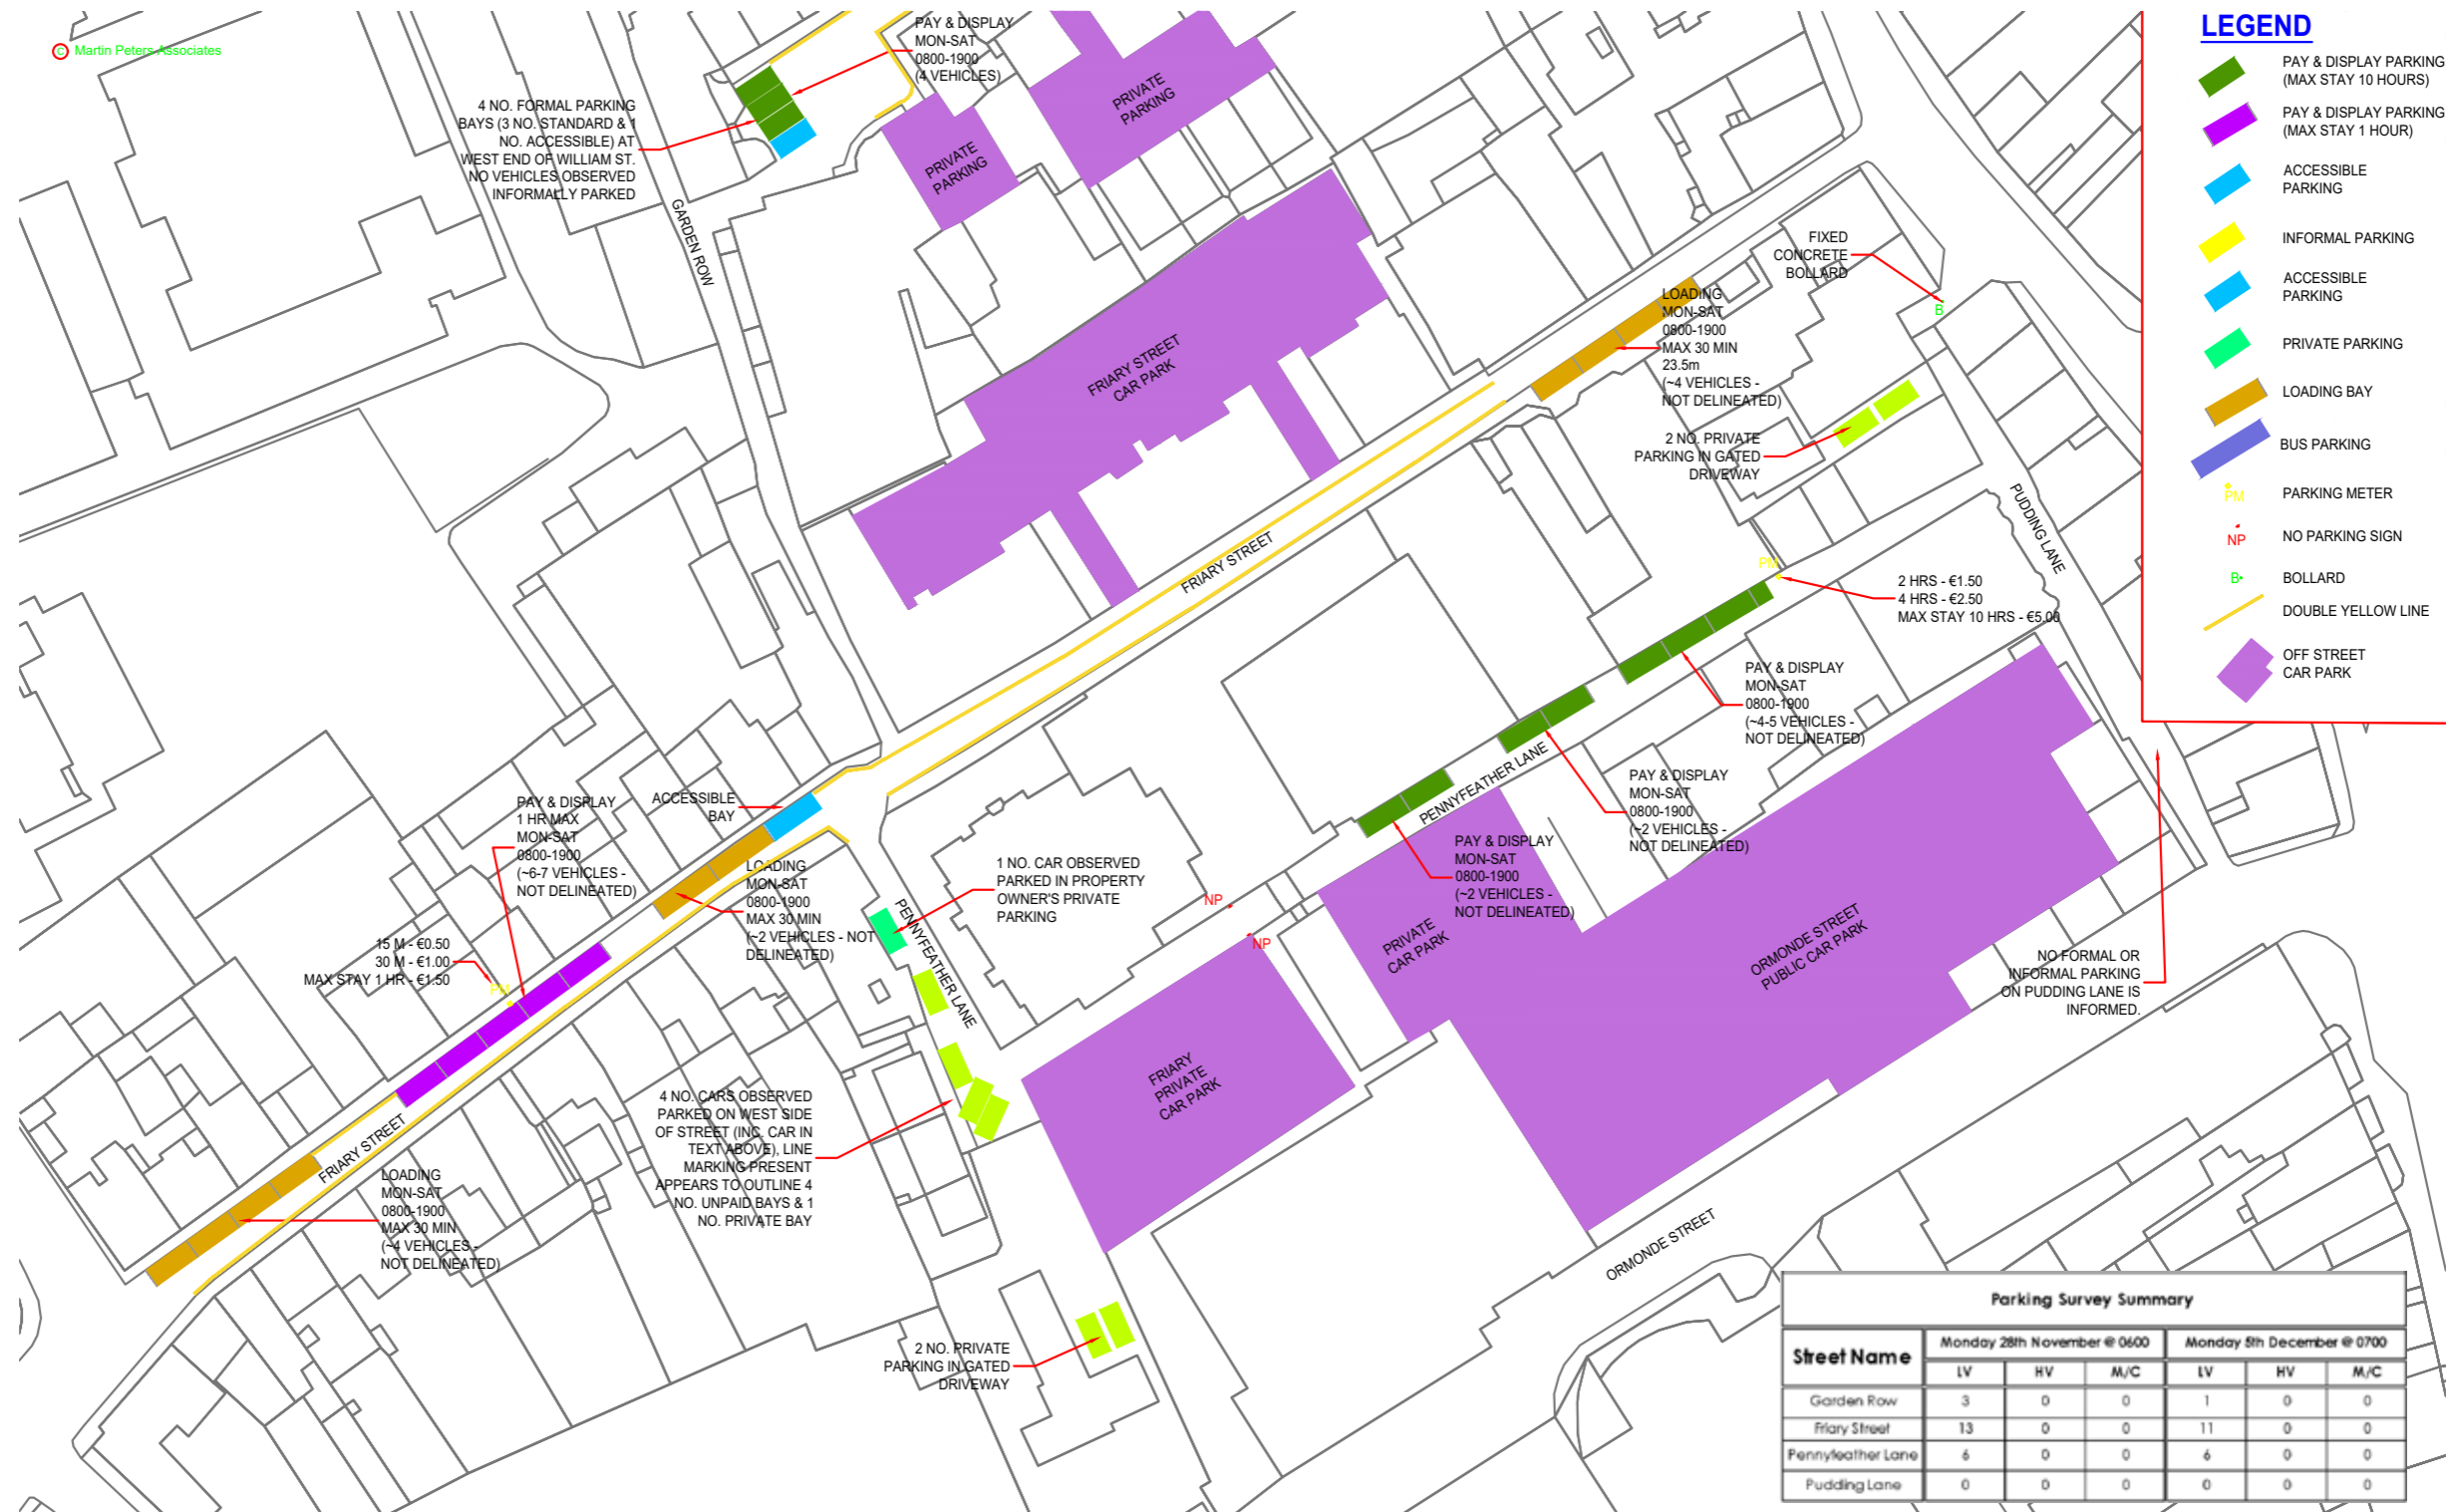

Project Team

Structural and Civil Engineers
MPA Consulting Engineers

CLIENT: KILKENNY COUNTY COUNCIL

PROJECT: FEASIBILITY STUDY FOR LANEWAY NETWORK TO WEST OF KILKENNY CITY CENTRE

DRG. TITLE: EXISTING PARKING LAYOUT - SHEET 3 OF 3

DRG. No.: 221058-SK-01.3

REV: SK1


SCALE: A4 - 1:1000

DATE: 13/03/2023

mpa Martin Peters Associates
 Consulting Engineers

Ormonde Road, Kilkenny | T: +353 56 7702761 | F: +353 56 7700728 | E: info@mpa.ie | W: www.mpa.ie

Traffic Management

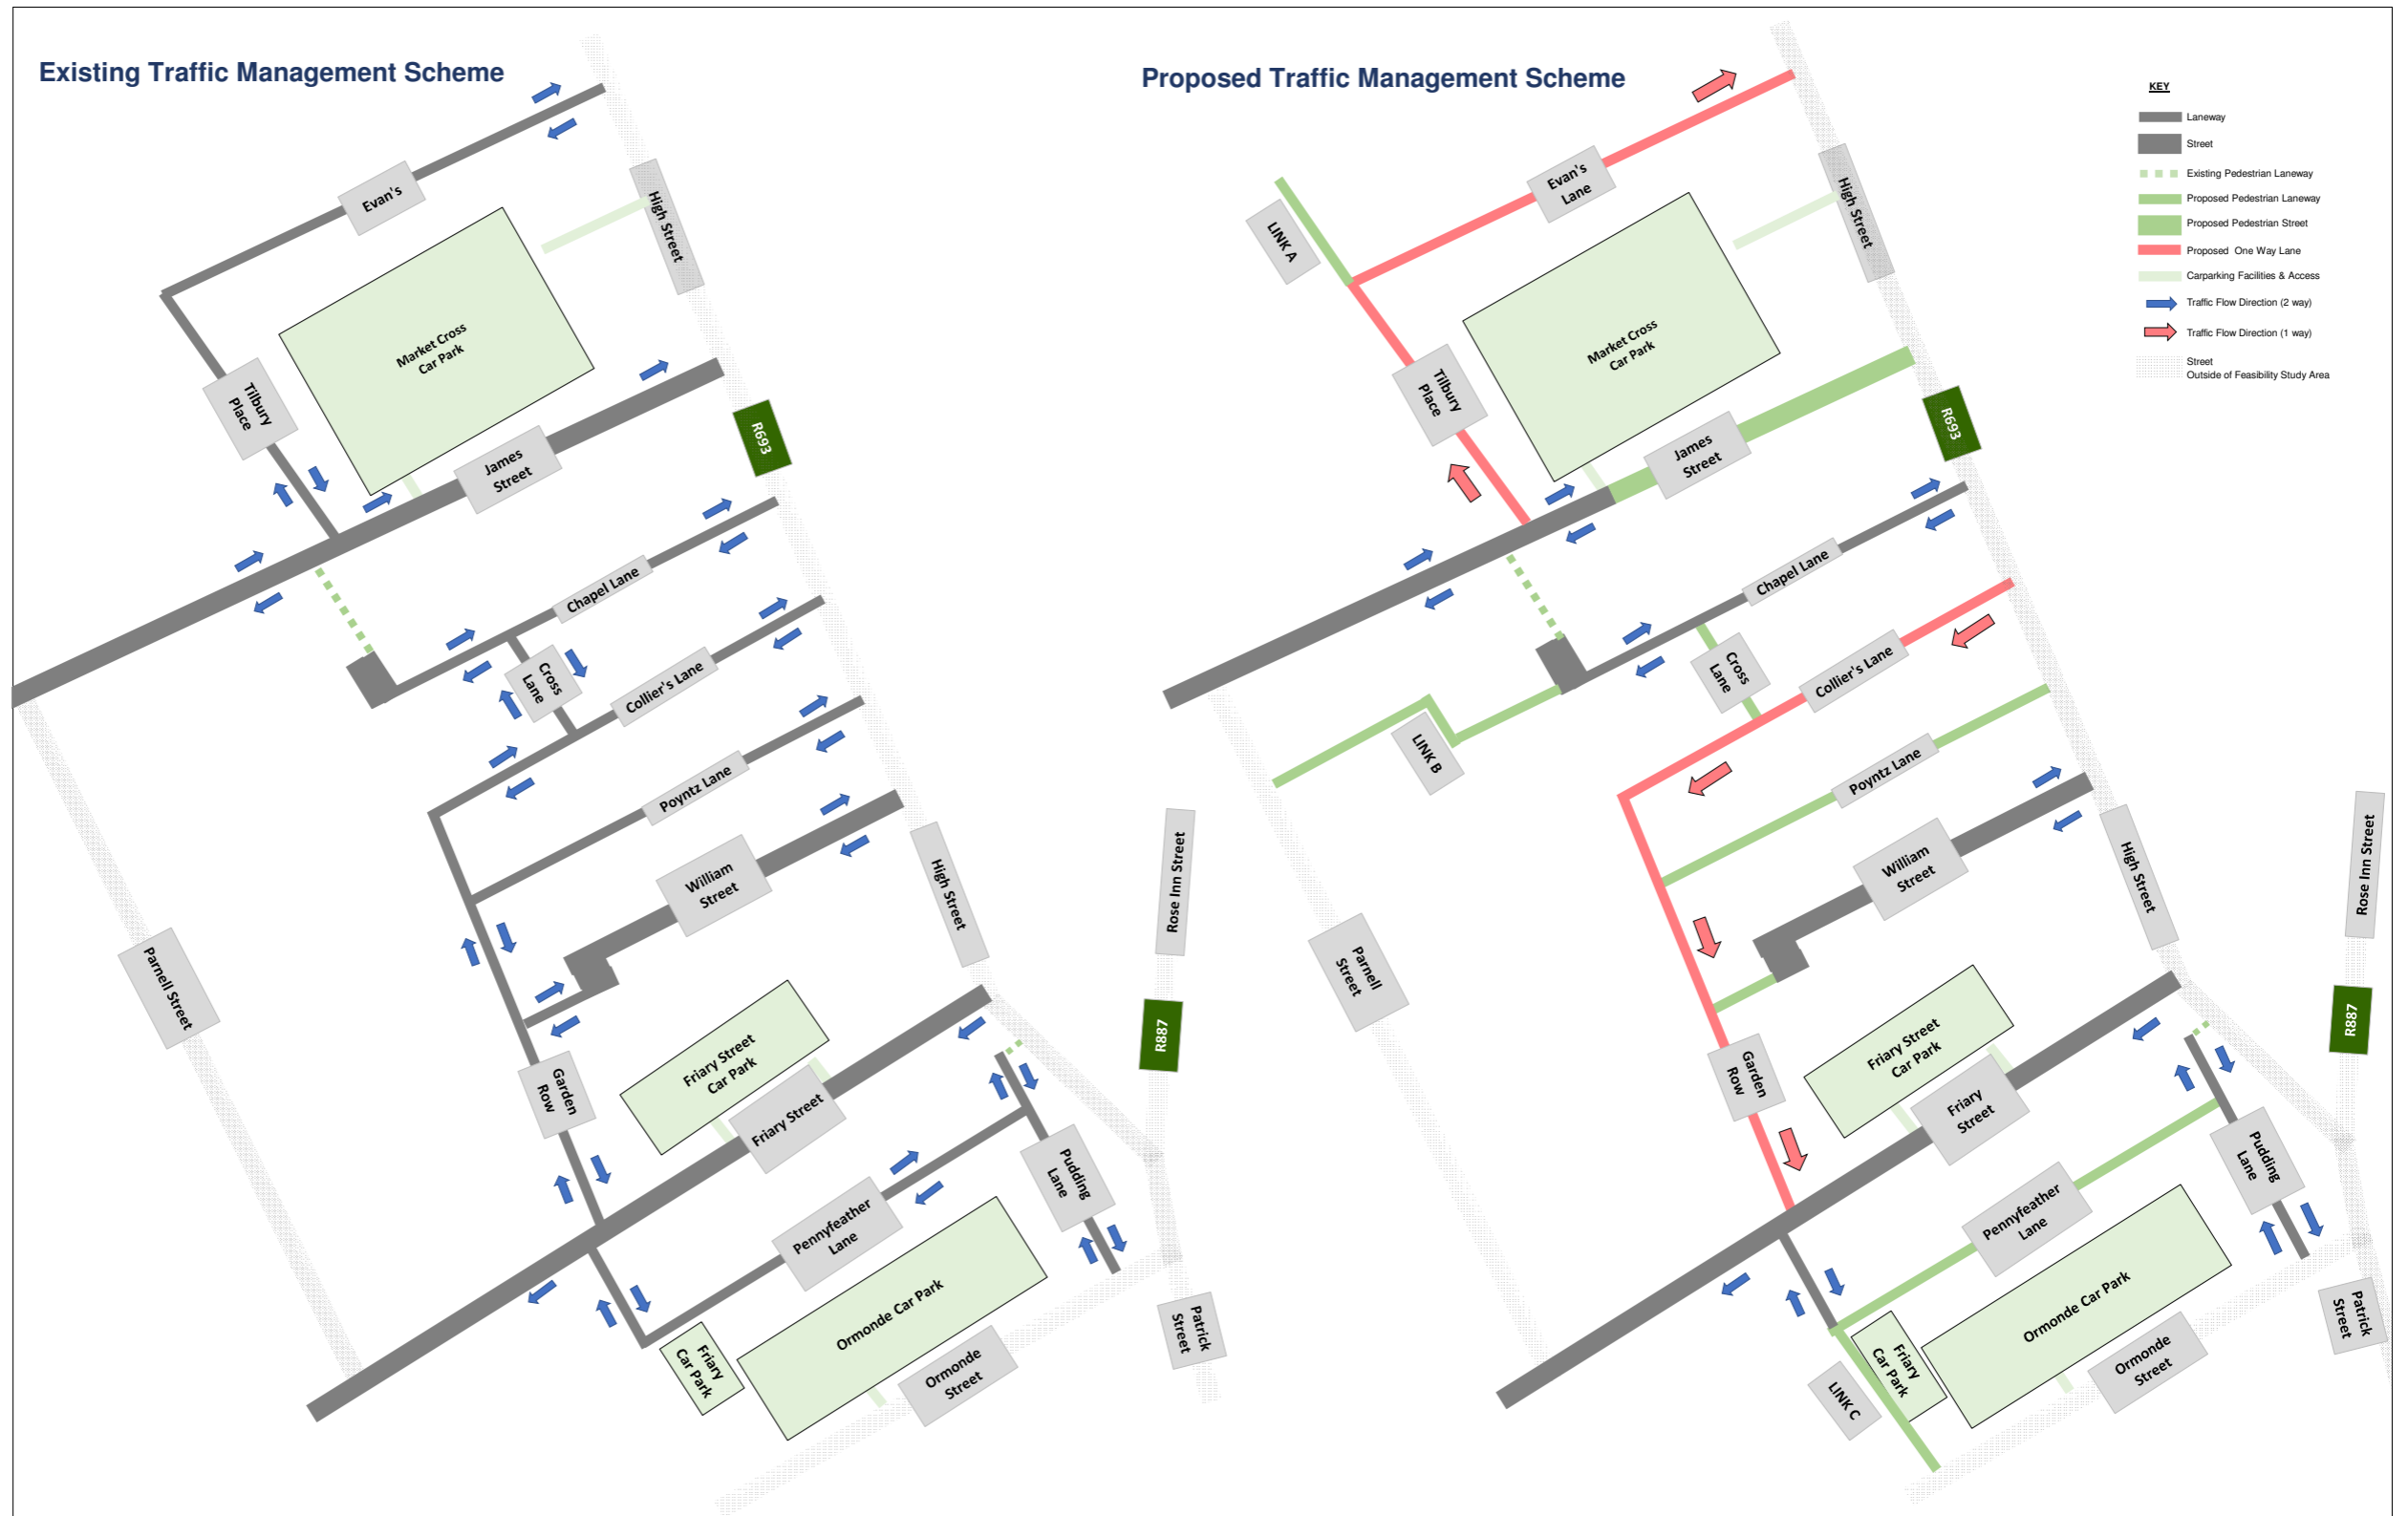

Project Team

Structural and Civil Engineers
MPA Consulting Engineers



Feasibility Study for Laneway Network to West of City Centre, Kilkenny			
Kilkenny Laneways Existing & Proposed Traffic Management Schemes			
Project:	221058	Date:	10/03/2023
Drawing No:	TIA - 02	Revision:	P1 - Preliminary