




MATERIALITY TYPE 1 – BRICK OR RENDER PLINTH WITH CLADDING TO FIRST FLOOR
(REFER TO ELEVATIONS FOR LOCATIONS)
SCALE 1:100



MATERIALITY TYPE 2 – RENDER
SCALE 1:100



MATERIALITY TYPE 3 – BRICK PLINTH WITH RENDER TO FIRST FLOOR

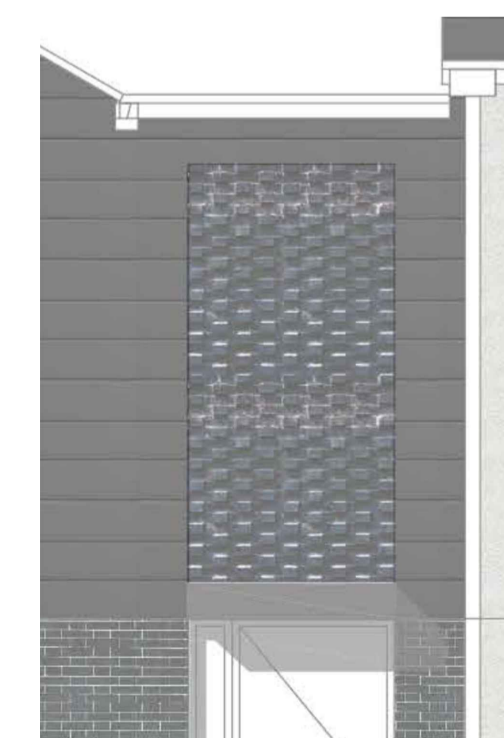

FEATURE BRICK DETAIL
(REFER TO ELEVATIONS FOR LOCATIONS)
SCALE 1:50

Rev.	By	Date	Description
-	GOR	28.05.2023	PRE-PLANNING SUBMISSION



Mill House, Mill Street, Dundalk, Co. Louth info@vandijkarchitects.com
+353 (0) 42 935 4466 www.vandijkarchitects.com

Drawing Title: **Character Areas and Materials**
Thomastown, Kilkenny

Scale	1:100 / 50	Drawing Number	2229-PA-00-005	Job	OGP Thomastown
Revision	A1	Client Reference	2229-PA-00-005	Client	Kilkenny CoCo
Revised by	-	Drawing by	GOR	Date	APRIL 2023

All works to be carried out using proper materials which are fit for the use they are intended and for the condition in which they are to be used. All materials used in connection with the works to comply with the construction products regulation (cpr) no. 305/2011 and the harmonised technical specifications/standards that fall within the remit of the cpr no. 305/2011.
Figured dimensions must be used in preference to scaled dimensions. Any dimensional discrepancies must be reported to the Architect immediately. This drawing remains the copyright of van Dijk Architects. It must not be used for any purpose building or otherwise without the express permission of this practice. Do not copy or redistribute these drawings or any additional information without the express approval of van Dijk Architects.