



SITE LOCATION
NTS

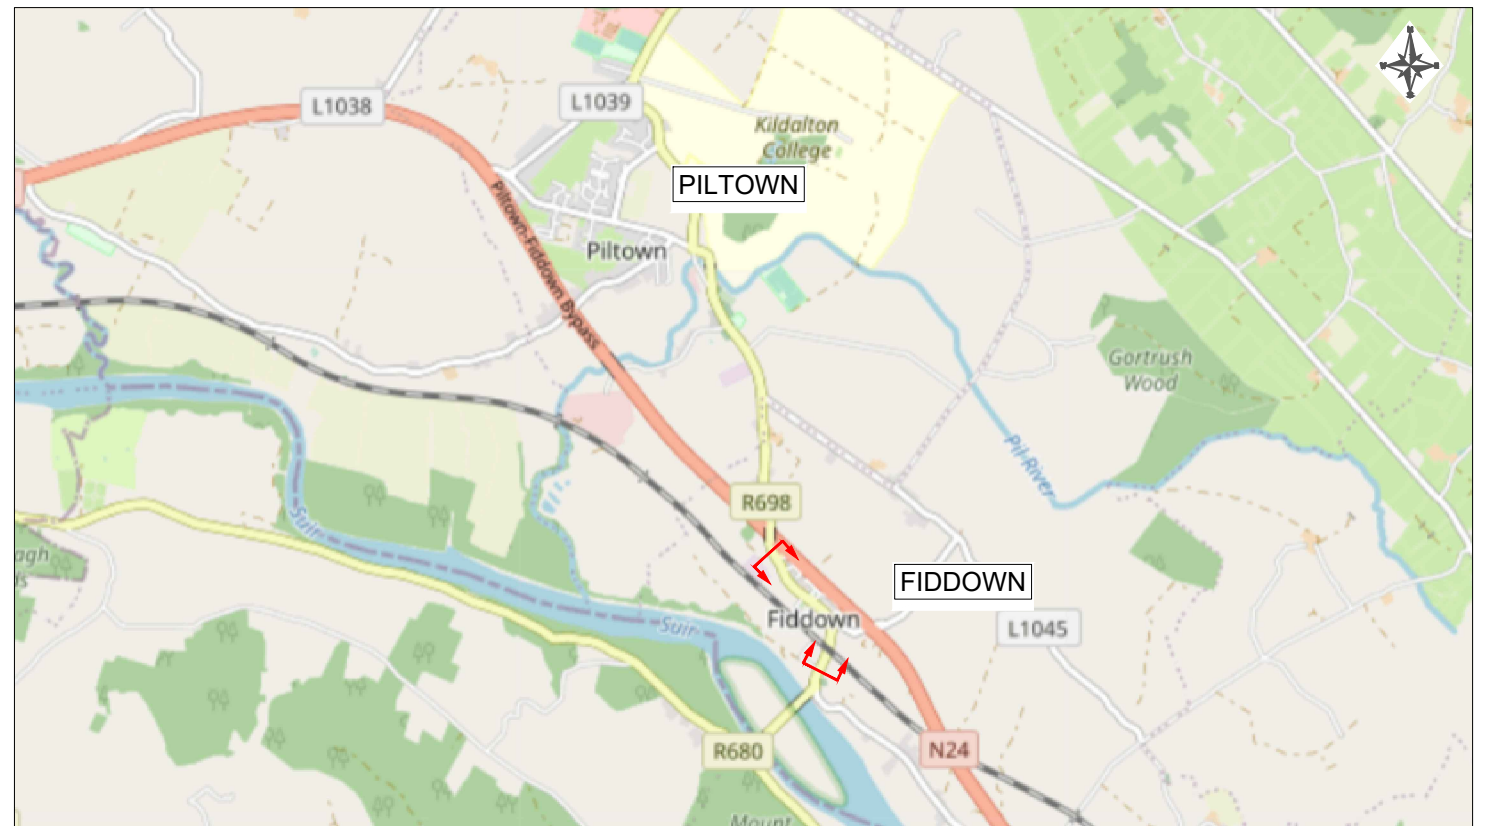

SITE LOCATION
NTS

© OpenStreetMap

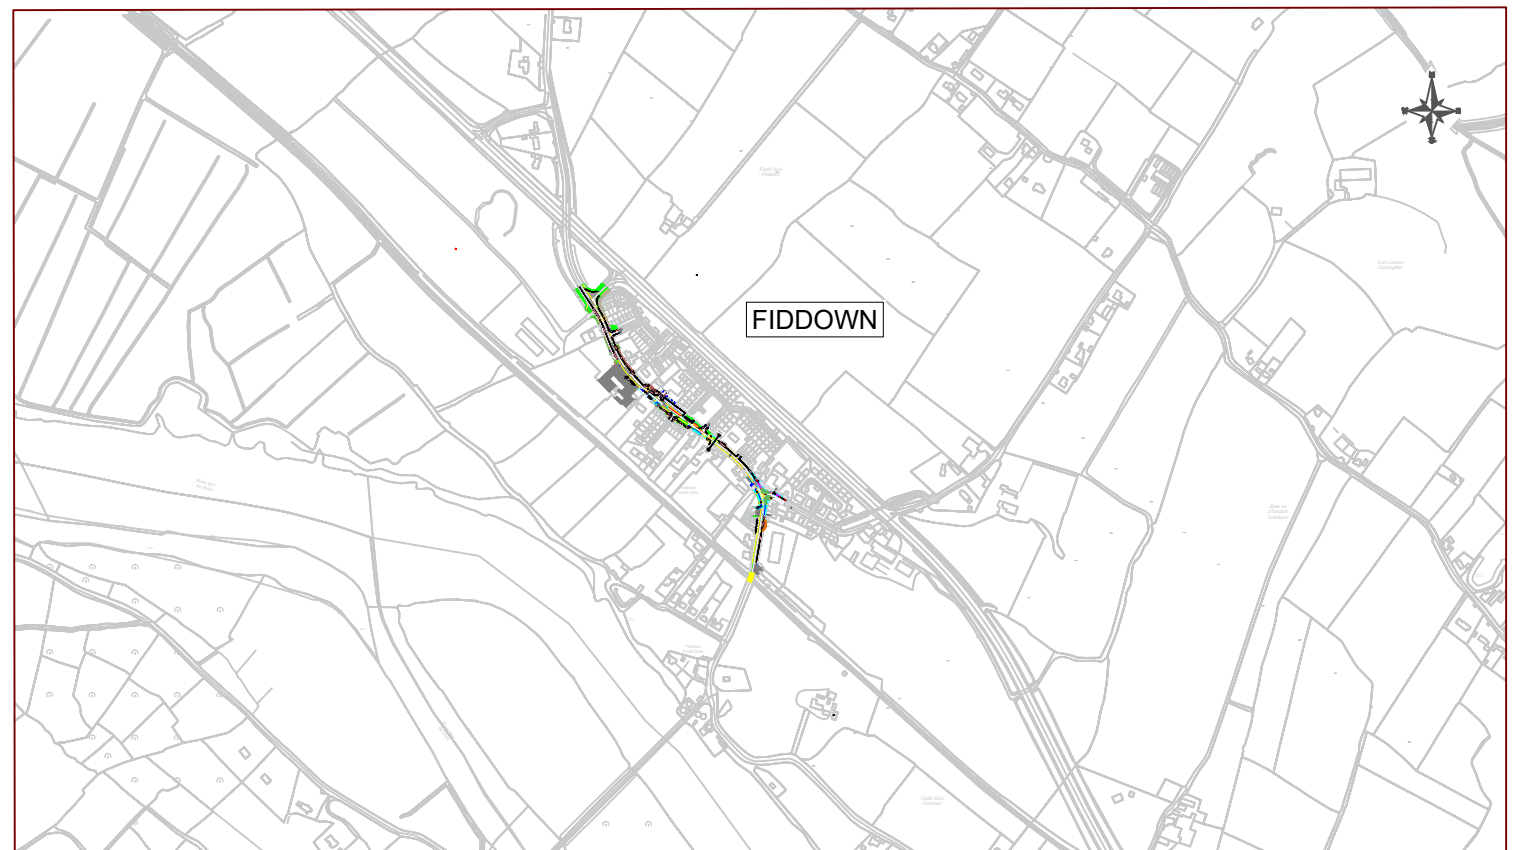

WORKS AT FIDDOWN
SCALE 1:5000



7 Ormonde Road,
Kilkenny
Tel +353(0)567795800
e-mail: info@roadplan.ie

NOTES

DRAFT 1

| | | | | | |
|--|-----------------------|--------------------------|-----------------------|-------|-------|
| PROJECT TITLE FIDDOWN VILLAGE IMPROVEMENT WORKS | | | | | |
| Drawing Title: SITE LOCATION | | | | | |
| Drawn by: TON | Sheet Size: A3 | Scale: As shown | Date: July '23 | | |
| Drawing Number: 23066-01-0002 | | Revision: Draft 1 | | | |
| No. | Revision | Date | By | Chk'd | App'd |
| Designed: | Checked: | Approved: | | | |