


NOTES

DO NOT SCALE FROM THIS DRAWING. USE FIGURED DIMENSIONS ONLY.
 VERIFY DIMENSION ON SITE AND REPORT ANY DISCREPANCIES TO KILKENNY COUNTY COUNCIL REP. IMMEDIATELY.
 DRAWINGS TO BE READ IN CONJUNCTION WITH ALL SPECIFICATIONS AND OTHER DESIGN TEAM ENGINEERING DRAWINGS.
 ALL CONSTRUCTION WORKS TO COMPLY WITH CURRENT BUILDING REGULATIONS.

LEGEND

 SITE BOUNDARY AS SHOWN
 EXISTING STRUCTURE DEMOLISH

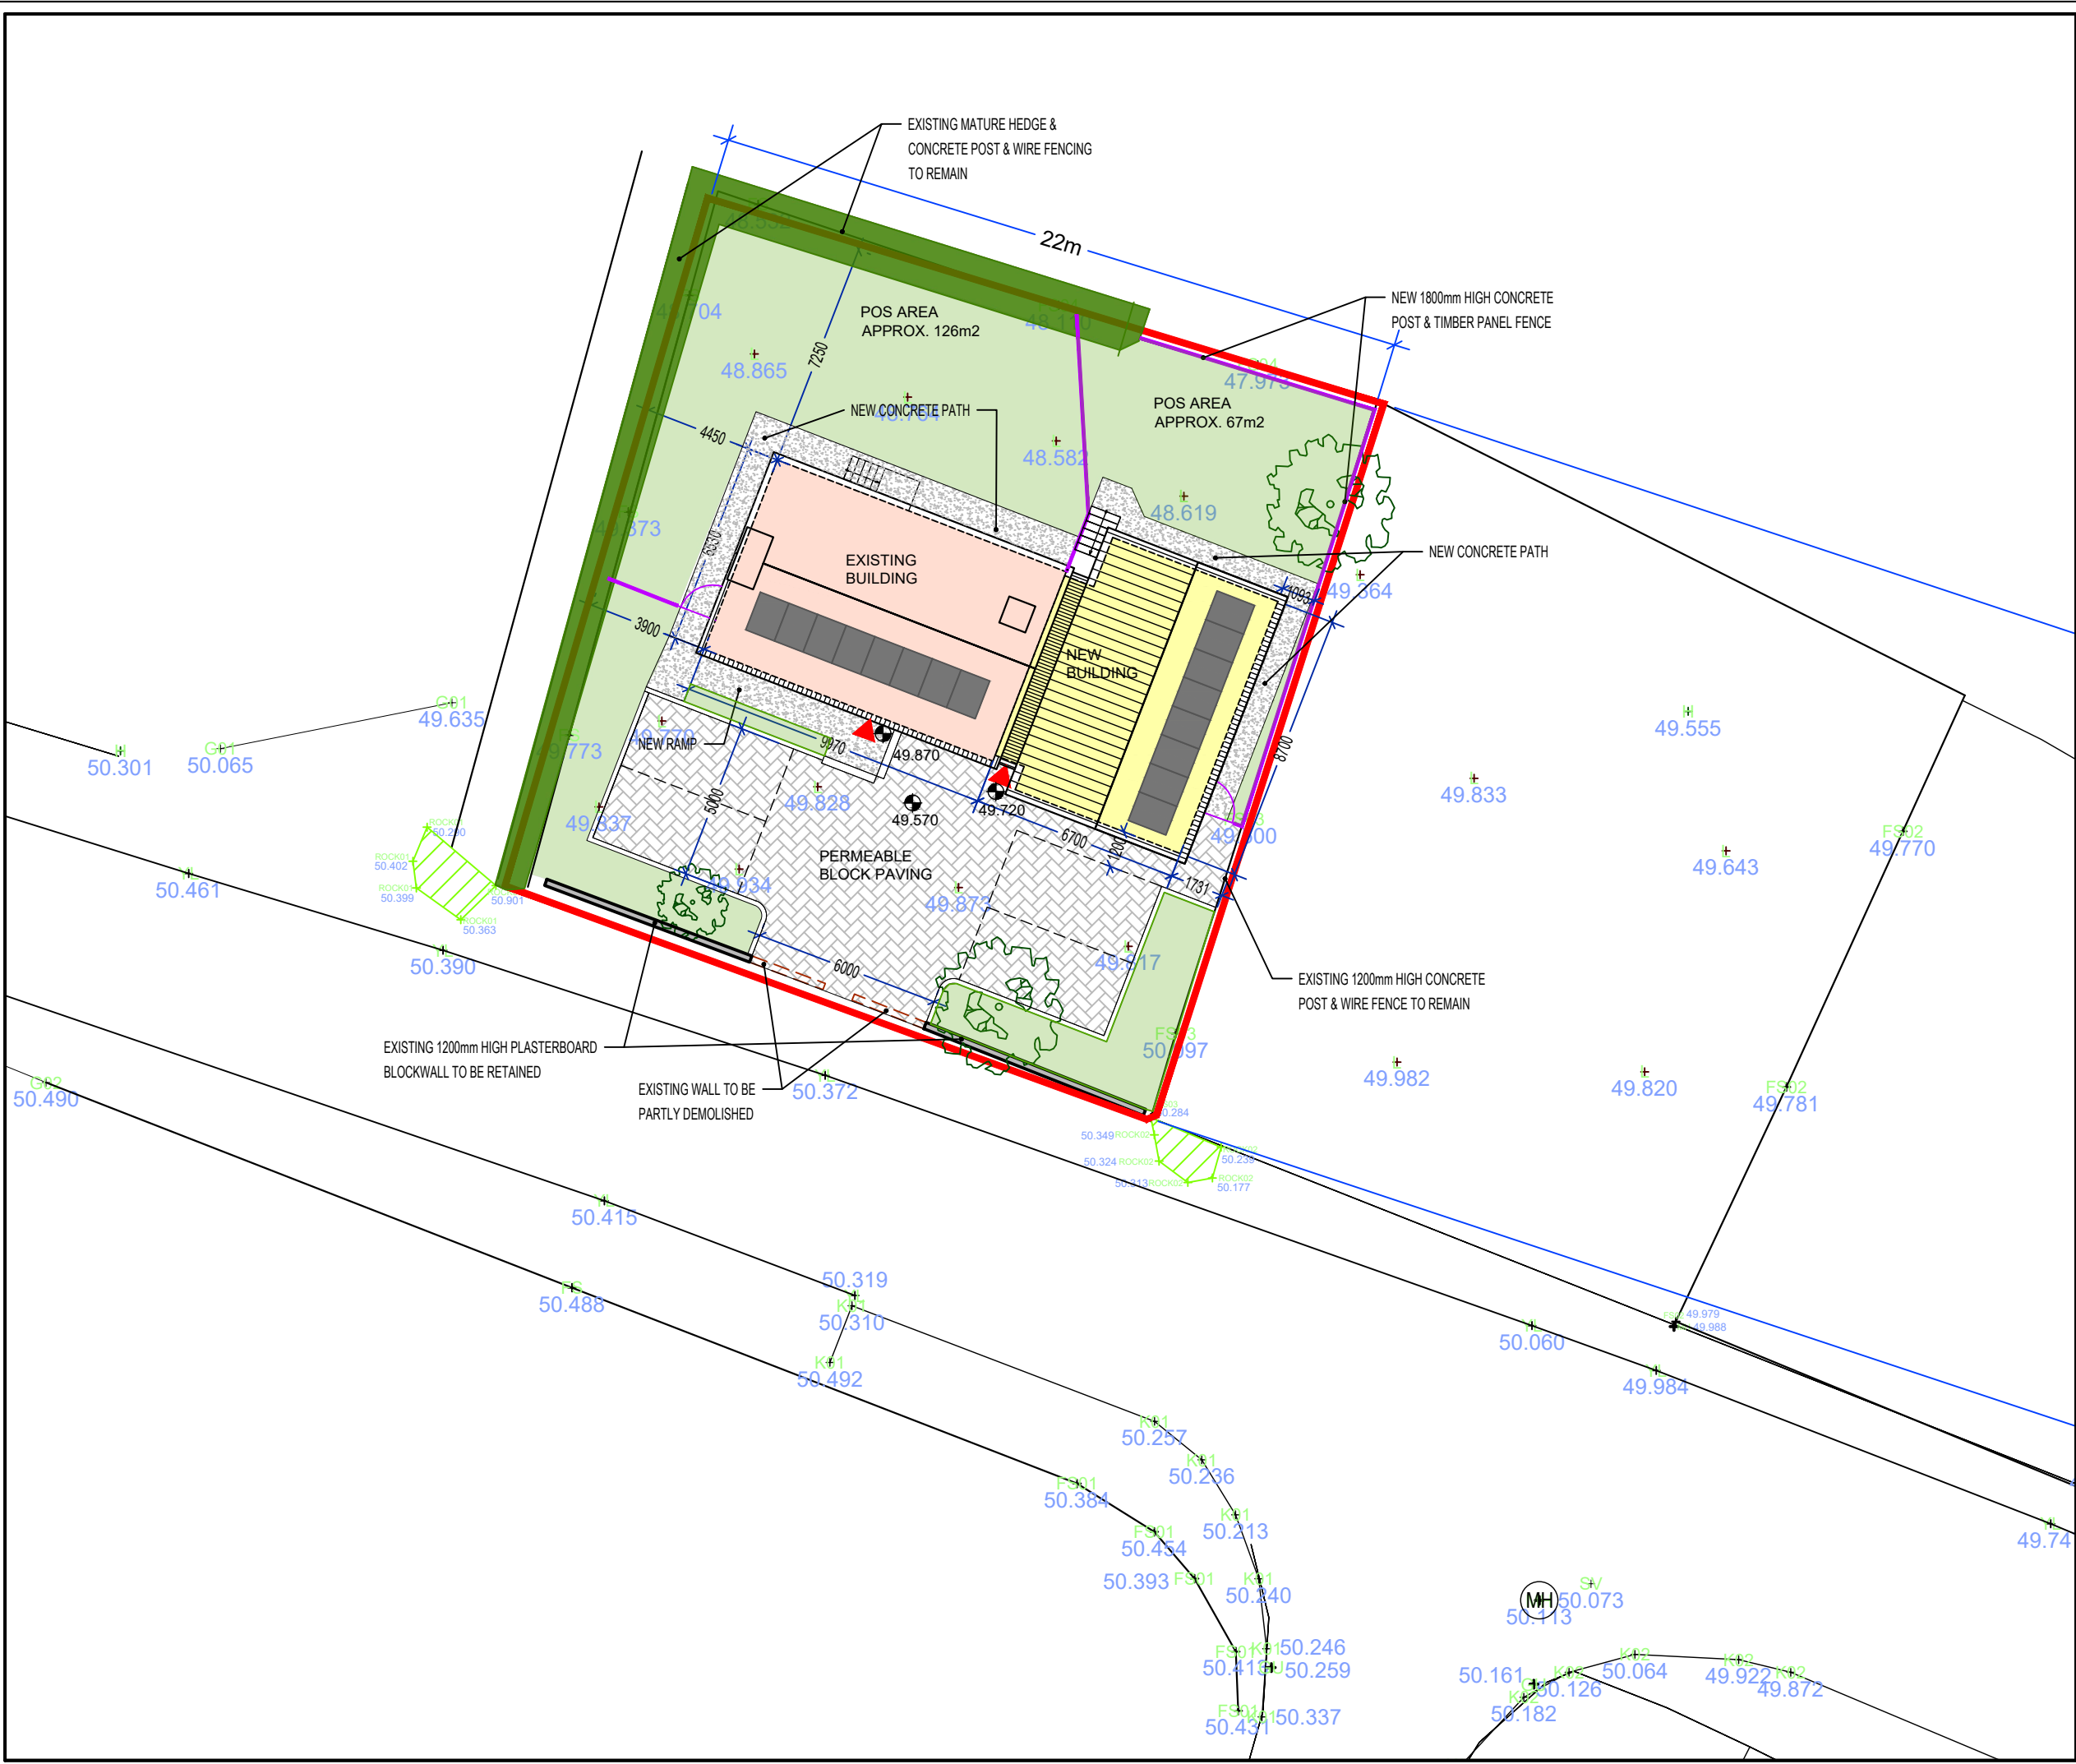

REV:	DESCRIPTION:	DATE:

HOUSING CAPITAL



Kilkenny County Council
 County Hall John Street Kilkenny
 Tel: 056 779 4000
 E-mail: info@kilkennycoco.ie
 Web: www.kilkennycoco.ie

STAGE:	PLANNING	<input checked="" type="checkbox"/>	TENDER	<input type="checkbox"/>	CONSTRUCTION	<input type="checkbox"/>
--------	----------	-------------------------------------	--------	--------------------------	--------------	--------------------------

PROJECT: EXTENSIONS & ALTERATIONS
 OLD HEALTH CENTRE, KELLS, KILKENNY

DRAWING: **PROPOSED SITE LAYOUT ALTERNATIVE**

DRAWN BY:	CN	SCALE:	1/200 @ A3
CHECKED BY:	RV	DATE:	AUGUST 2023

FILE NO.	HS 157	DRAWING NO.	PL-03-ALT
----------	---------------	-------------	------------------

ALL ORDINANCE SURVEY DATA BASED ON ORDINANCE SURVEY OF IRELAND MAP LICENCE NUMBER 'KILKENNY 2013/27/CCMA' © COPYRIGHT RESERVED