



PROPOSED HOUSING SCHEME

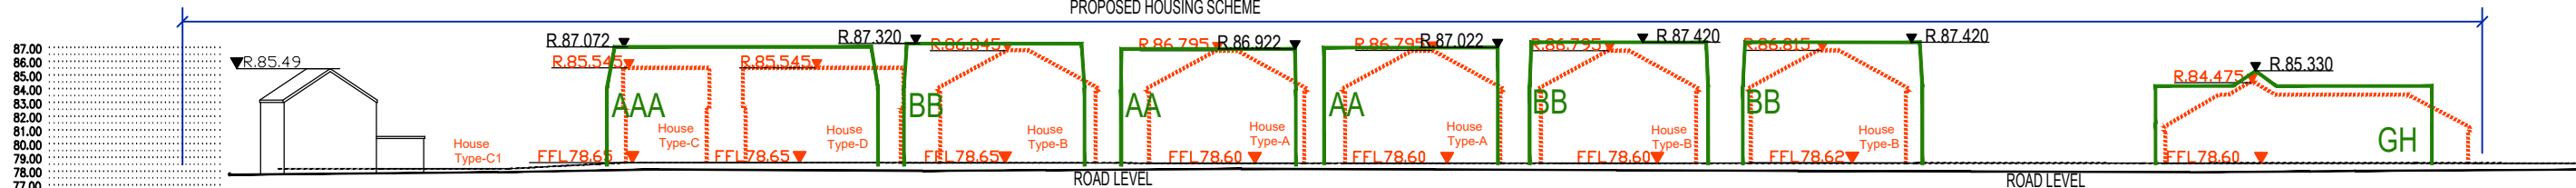

CONTIGUOUS SECTION 'A-A'
SCALE 1:500 @A3

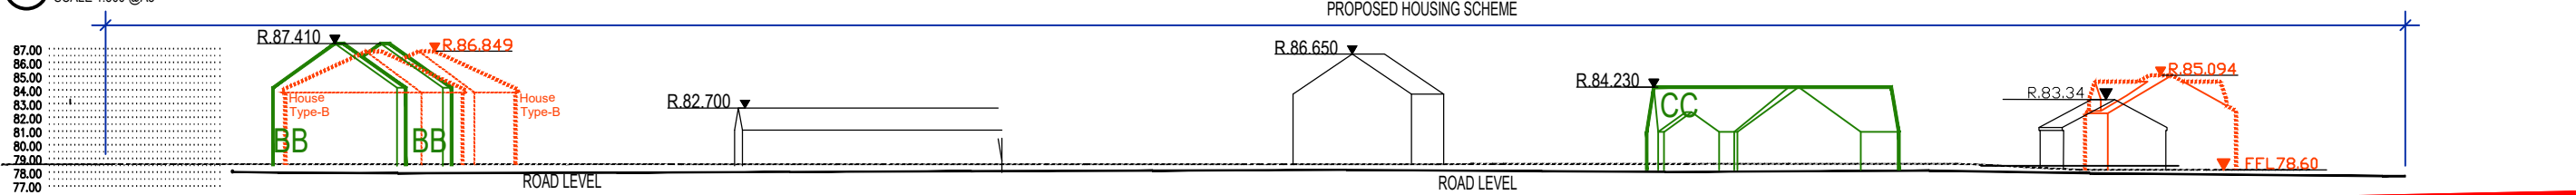

CONTIGUOUS SECTION 'C-C'
SCALE 1:500 @A3



PROPOSED SITE LAYOUT MAP
SCALE 1:500 @A3 (SITE AREA: 0.8523 HECTARES)

HOUSING CAPITAL SECTION

Comhairle Chontae Chill Chainnigh
Kilkenny County Council
County Hall John Street Kilkenny
Tel: 056 779 4000
E-mail: info@kilkennycoco.ie
Web: www.kilkennycoco.ie

PLANNING	TENDER	CONSTRUCTION
----------	--------	--------------

PROJECT: FRESHFORD - TOBERNAPEASTIA


DRAWING: BOUNDARY DETAIL
SHEET 2 of 3

DRAWN BY: VC
CHECKED BY: RV

SCALE: 1:50
DATE: 27/10/2023

FILE No.: HS-158
DRAWING No.: PL-003

ALL ORDINANCE SURVEY DATA BASED ON ORDINANCE SURVEY OF IRELAND MAP LICENCE NUMBER '2013/27/CCHA/KILKENNY'

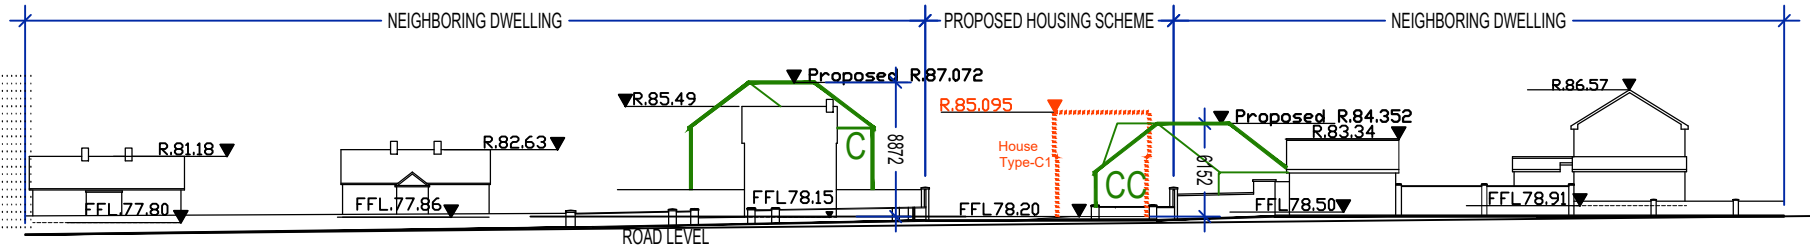

CONTIGUOUS SECTION 'B-B' - COMPARISON
SCALE 1:500 @A3

PREVIOUS PLANNING PROPOSED