

SECTION A-A  
SCALE 1/100



KEY PLAN  
SCALE 1/1500

**NOTES**

DO NOT SCALE FROM THIS DRAWING. USE FIGURED DIMENSIONS ONLY.

VERIFY DIMENSION ON SITE AND REPORT ANY DISCREPANCIES TO KILKENNY COUNTY COUNCIL REP. IMMEDIATELY.


DRAWINGS TO BE READ IN CONJUNCTION WITH ALL SPECIFICATIONS AND OTHER DESIGN TEAM ENGINEERING DRAWINGS.

ALL CONSTRUCTION WORKS TO COMPLY WITH CURRENT BUILDING REGULATIONS.


**KEY:**

- Selected Brick to Outer Leaf Type and Colour To Be Approved By The Architects
- Blockwork (Blocks to Engineers spec.)
- Concrete
- Stud Walls
- Insulation (see Architects spec.)
- Expansion Joint
- Cavity Barrier (1hour)

Rev.	Description	Date
A	CHANGES TO HOUSE TYPE	APRIL 2024

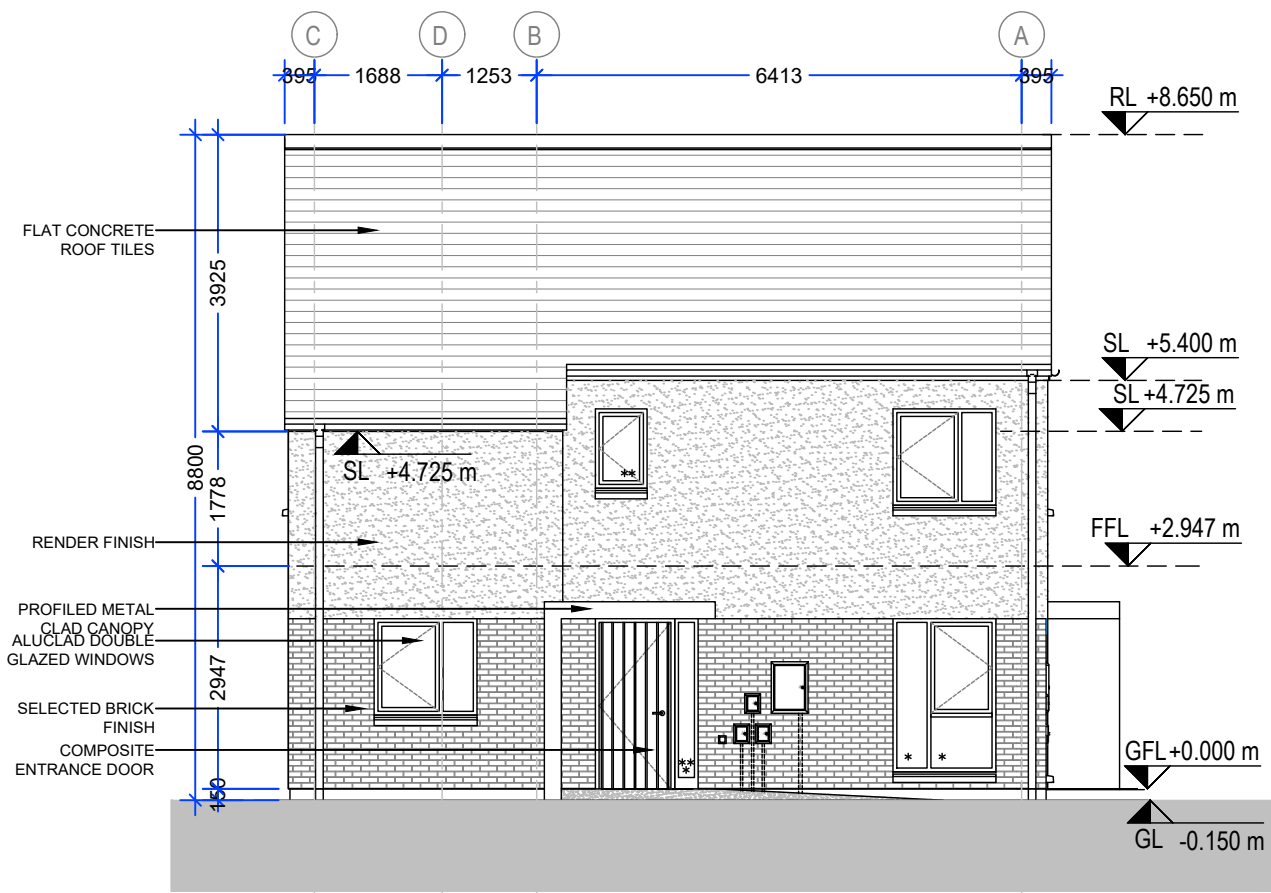

SIDE ELEVATION 1  
SCALE 1/100

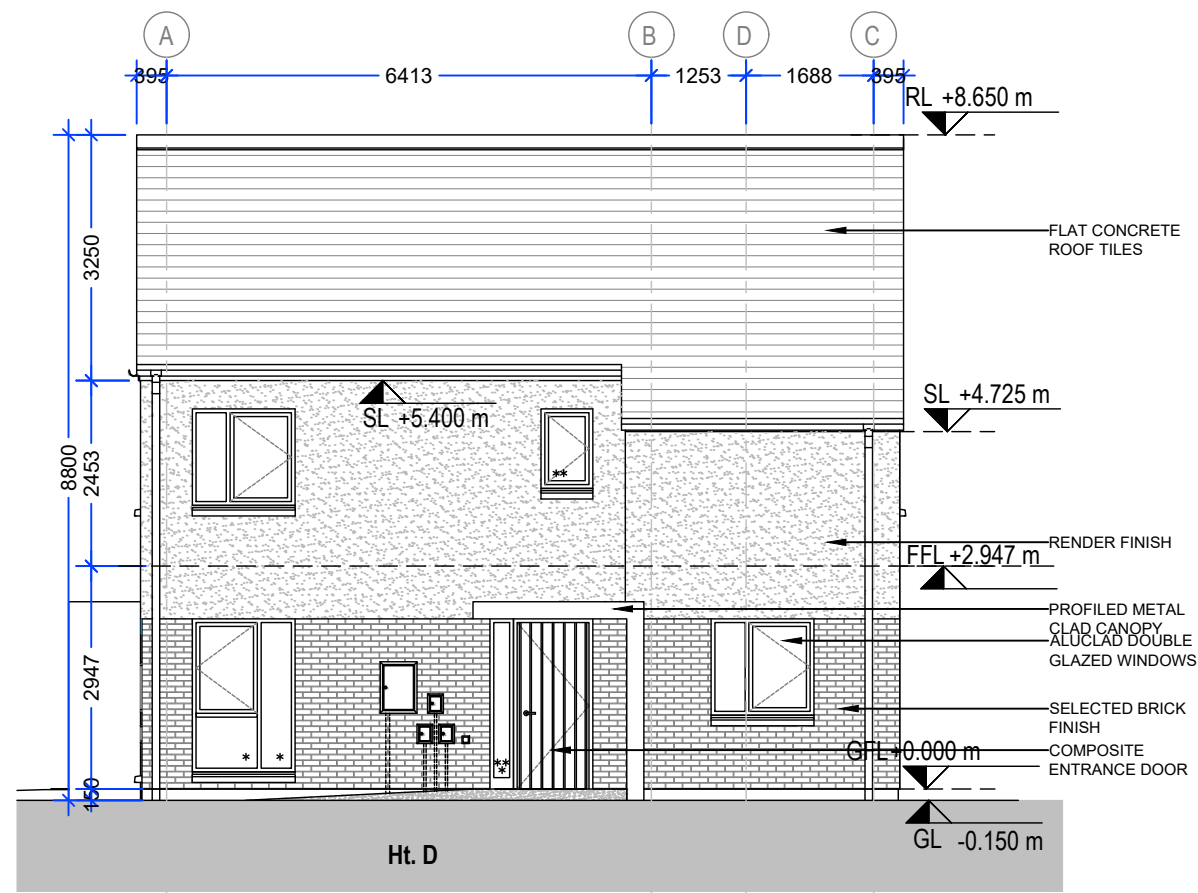

SIDE ELEVATION 2  
SCALE 1/100

**HOUSING CAPITAL SECTION**

**Comhairle Chontae Chill Chainnigh**  
Kilkenny County Council  
County Hall John Street Kilkenny  
Tel: 056 779 4000  
E-mail: info@kilkennycoco.ie  
Web: www.kilkennycoco.ie

PLANNING	<input checked="" type="checkbox"/> TENDER	CONSTRUCTION
----------	--	--------------

PROJECT: An Tobar Tobernapeastia Freshford BLOCK (DAD) - 2BED/4P

DRAWING: Proposed Side Elevations

DRAWN BY:

CHECKED BY:

SCALE: as shown @ A3

DATE: October 2023

FILE No.: HS 158

DRAWING No.: PL201-BL DAD

ALL ORDNANCE SURVEY DATA BASED ON ORDNANCE SURVEY OF IRELAND MAP LICENCE NUMBER 2013/27/CCMA/KILKENNY