

SECTION A-A
SCALE 1/100



KEY PLAN
SCALE 1/1500

NOTES

DO NOT SCALE FROM THIS DRAWING. USE FIGURED DIMENSIONS ONLY.

VERIFY DIMENSION ON SITE AND REPORT ANY DISCREPANCIES TO KILKENNY COUNTY COUNCIL REP. IMMEDIATELY.


DRAWINGS TO BE READ IN CONJUNCTION WITH ALL SPECIFICATIONS AND OTHER DESIGN TEAM ENGINEERING DRAWINGS.

ALL CONSTRUCTION WORKS TO COMPLY WITH CURRENT BUILDING REGULATIONS.


KEY:

- Selected Brick to Outer Leaf Type and Colour To Be Approved By The Architects
- Blockwork (Blocks to Engineers spec.)
- Concrete
- Stud Walls
- Insulation (see Architects spec.)
- Expansion Joint
- Cavity Barrier (1hour)

Rev.	Description	Date
A	KEY PLAN UPDATED	APRIL 2024

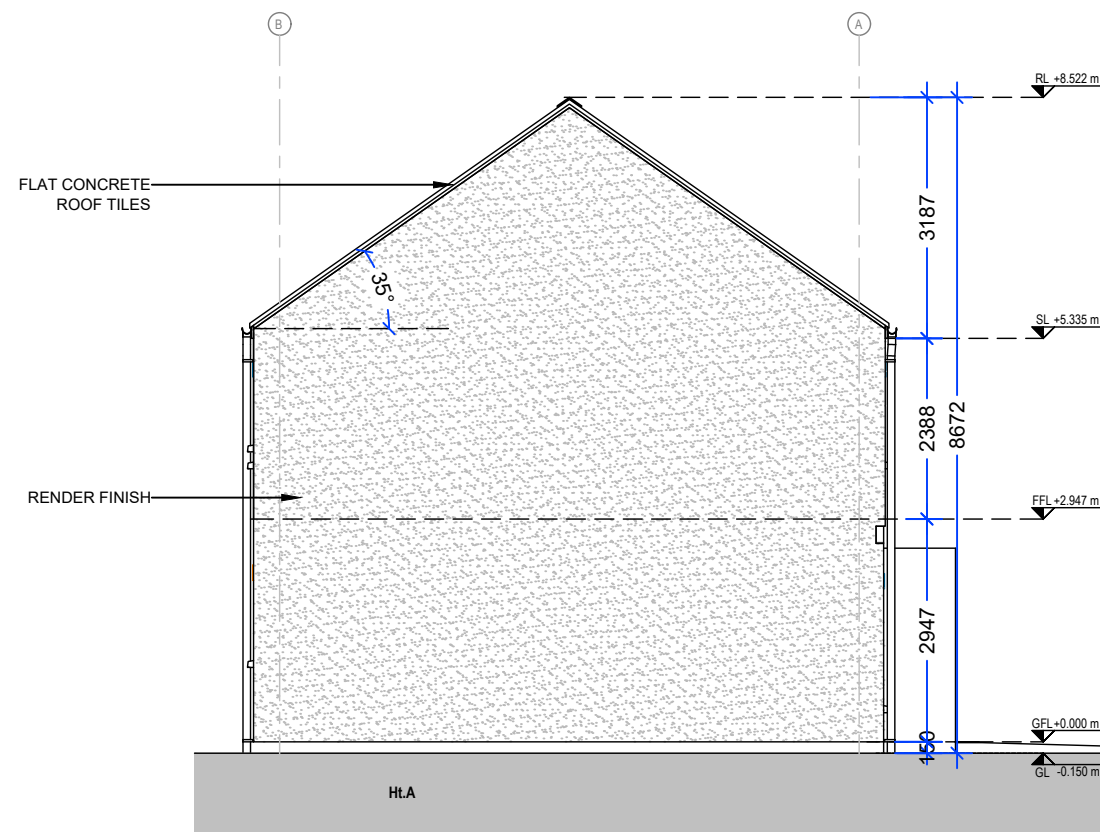

SIDE ELEVATION 1
SCALE 1/100

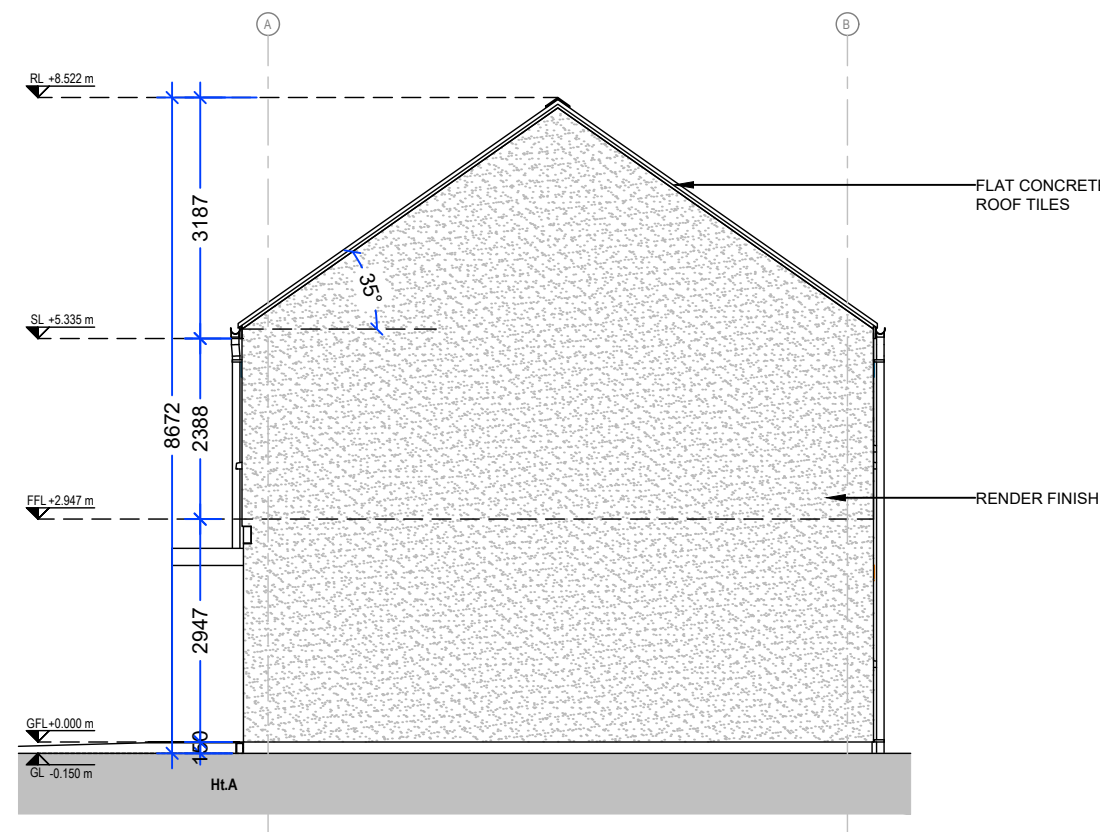

SIDE ELEVATION 2
SCALE 1/100

HOUSING CAPITAL SECTION



Comhairle Chontae Chill Chainnigh
Kilkenny County Council
County Hall John Street Kilkenny
Tel: 056 779 4000
E-mail: info@kilkennycoco.ie
Web: www.kilkennycoco.ie

PLANNING TENDER CONSTRUCTION

PROJECT: An Tobar Tobernapeastia
Freshford
SEMI-D (AA) - 2BED/4P

DRAWING: Proposed Section & Side Elevations

DRAWN BY:

CHECKED BY:

SCALE: as shown @ A3

DATE: October 2023

FILE No.: HS 158

DRAWING No.: PL201-SEMI-D (AA)

ALL ORDINANCE SURVEY DATA BASED ON ORDINANCE SURVEY OF IRELAND MAP LICENCE NUMBER 2013/27/CCMA/KILKENNY © COPYRIGHT RESERVED