

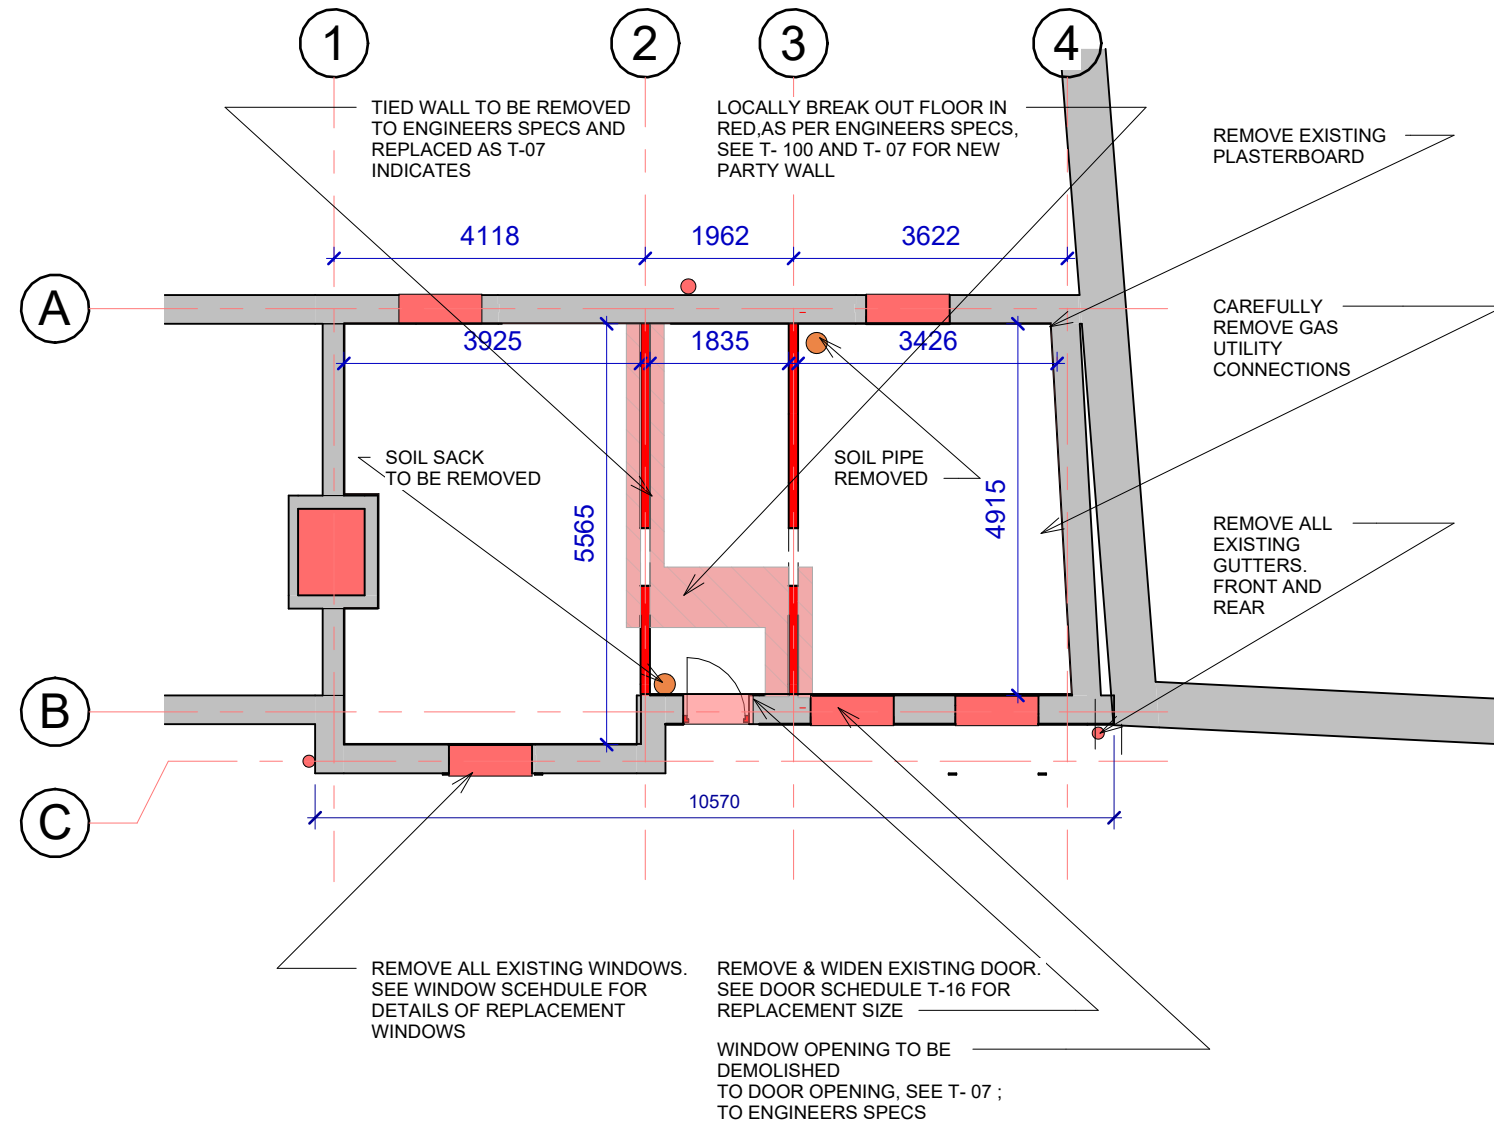


00 - GF- Demolition
1 : 100

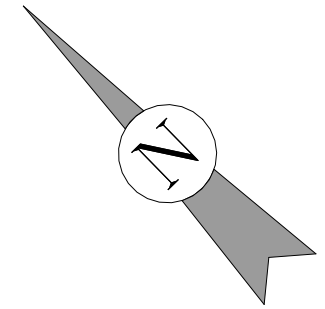

01 - FF - Demolition
1 : 100

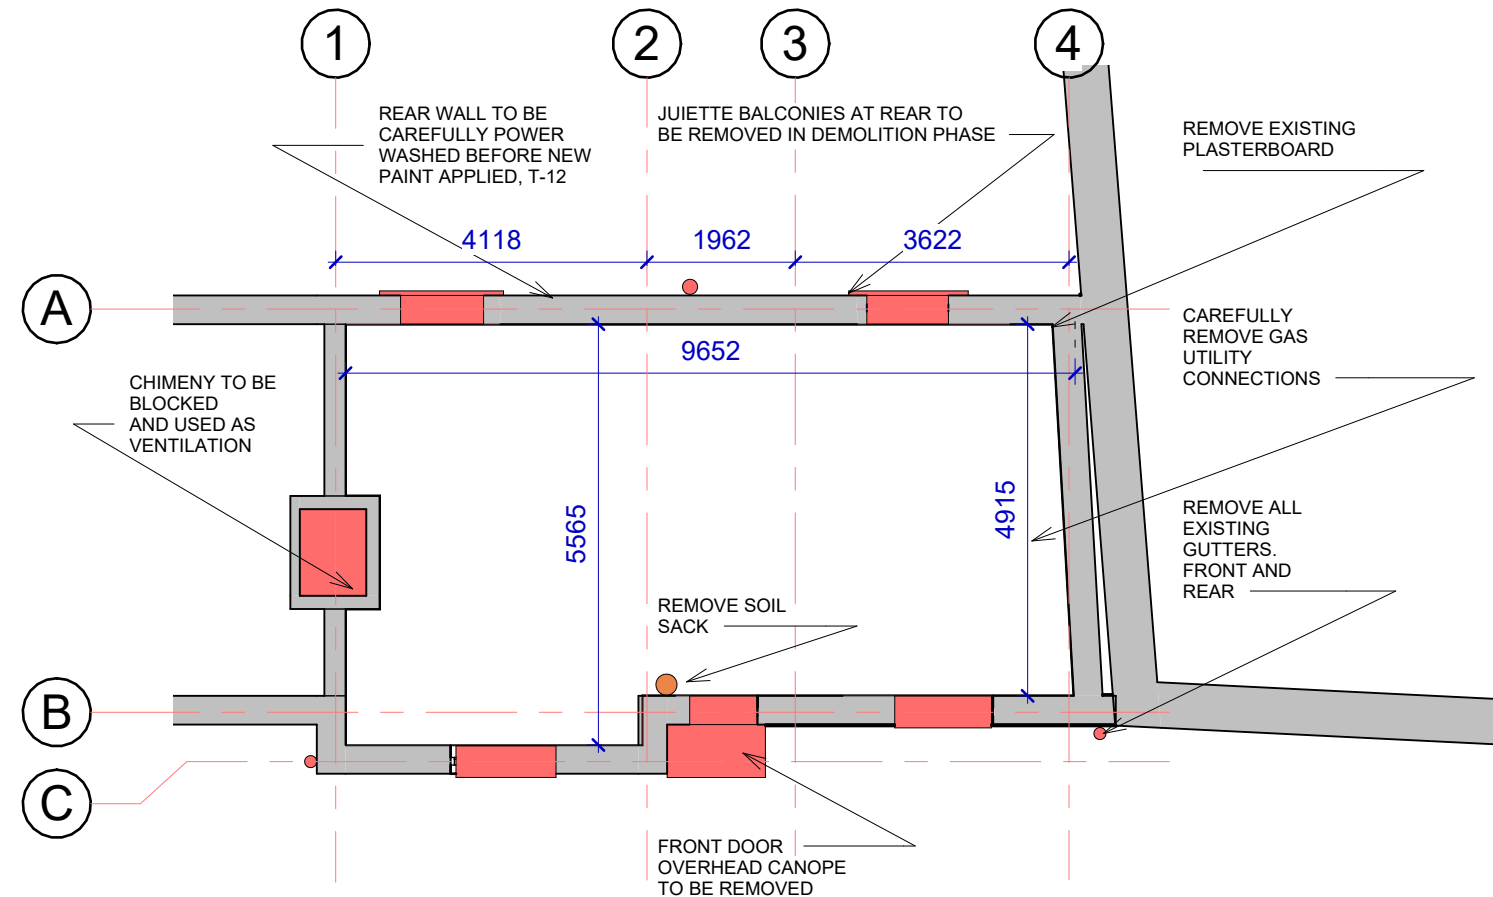

REV:	DESCRIPTION:	DATE:

HOUSING CAPITAL SECTION

Kilkenny County Council
 County Hall John Street Kilkenny
 Tel : 056 779 4000
 Email : info@kilkennycoco.ie
 Web : www.kilkennycoco.ie

STAGE:	PLANNING	TENDER	X	CONSTRUCTION	X
--------	----------	--------	---	--------------	---

PROJECT: Proposed Renovation of House at 11 Tilbury Place

DRAWING: Demolition Layout

DRAWN BY:	S. TREANOR	SCALE:	@A3 As Indicated
CHECKED BY:	P. TALLIS	DATE:	22/05/23
FILE No.	HS - 174	DRAWING No.	T- 05