


LEGEND:

	SITE BOUNDARY
	PROPOSED SITE LEVELS
	PROPOSED GROUND GRADIENT
	PROPOSED FINISHED FLOOR LEVEL

PROPOSED SITE LEVELS
SCALE 1:200 @ A1

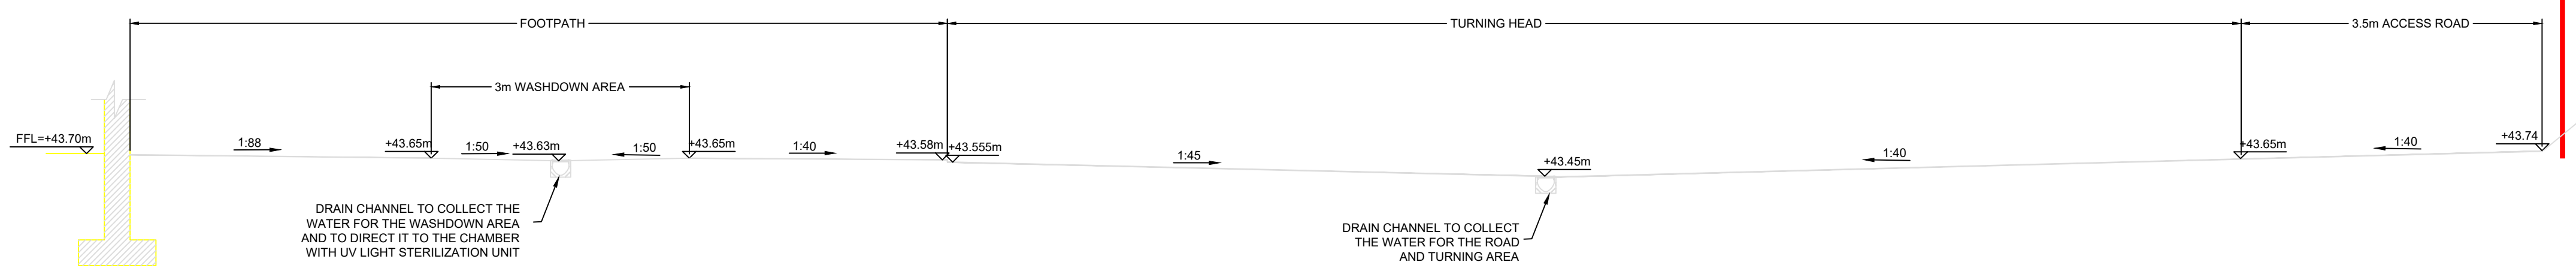

SECTION A-A
SCALE 1:50 @ A1

COPYRIGHT AND OWNERSHIP OF THIS DRAWING IS VESTED IN DRA CONSULTING ENGINEERS. NO PART OF THIS DOCUMENT MAY BE REPRODUCED OR TRANSMITTED IN ANY FORM OR STORED IN ANY RETRIEVAL SYSTEM OF ANY NATURE WITHOUT THE WRITTEN PERMISSION OF DRA CONSULTING ENGINEERS AS COPYRIGHT HOLDER EXCEPT AS AGREED FOR USE ON THE PROJECT FOR WHICH THE DOCUMENT WAS ORIGINALLY ISSUED. ©

ALL RIGHT RESERVED BY THE LAW OF COPYRIGHT AND BY INTERNATIONAL COPYRIGHT CONVENTIONS ARE RESERVED TO DRA CONSULTING ENGINEERS. ©

- NOTES:**
1. ALL DIMENSIONS ARE IN MILLIMETRES AND LEVELS IN METRES UNLESS NOTED OTHERWISE.
 2. USE FIGURED DIMENSIONS ONLY. DO NOT SCALE.
 3. DRAWINGS TO BE READ IN CONJUNCTION WITH ALL RELEVANT ENGINEER'S, ARCHITECT'S AND SERVICE ENGINEER'S DRAWINGS AND SPECIFICATIONS.
 4. ALL WORKS TO BE CARRIED OUT IN ACCORDANCE WITH CURRENT BUILDING REGULATIONS.

ORDNANCE SURVEY MAPS REPRODUCED UNDER LICENCE No. CYAL50173115.
© ORDNANCE SURVEY IRELAND / GOVERNMENT OF IRELAND.

REV.	DESCRIPTION	PROD.	VERIF.	APPR.	DATE

PLANNING

DRA
CONSULTING ENGINEERS

DUBLIN T: 01-216-2956 LIMERICK 061-310-701 WEXFORD 053-915-2814

E: info@draconsulting.ie W: www.draconsulting.ie

NSAI
REGISTERED
MEMBER

CLIENT: KILKENNY COUNTY COUNCIL	
PROJECT: NORE RIVER FACILITIES KILKENNY AT COUNTY HALL, JOHNS STREET LOWER, COLLEGE PARK, KILKENNY, CO. KILKENNY	
TITLE: PROPOSED SITE LEVELS AND SECTION	
DATE: 12/01/2024	SCALE: AS SHOWN @ A1
DESIGNER: STR	DRG. No.
PRODUCER: STR	22175-170
VERIFIER: BH	1
APPROVER: KD	