



PROPOSED SECTION AA - STORAGE & FACILITIES

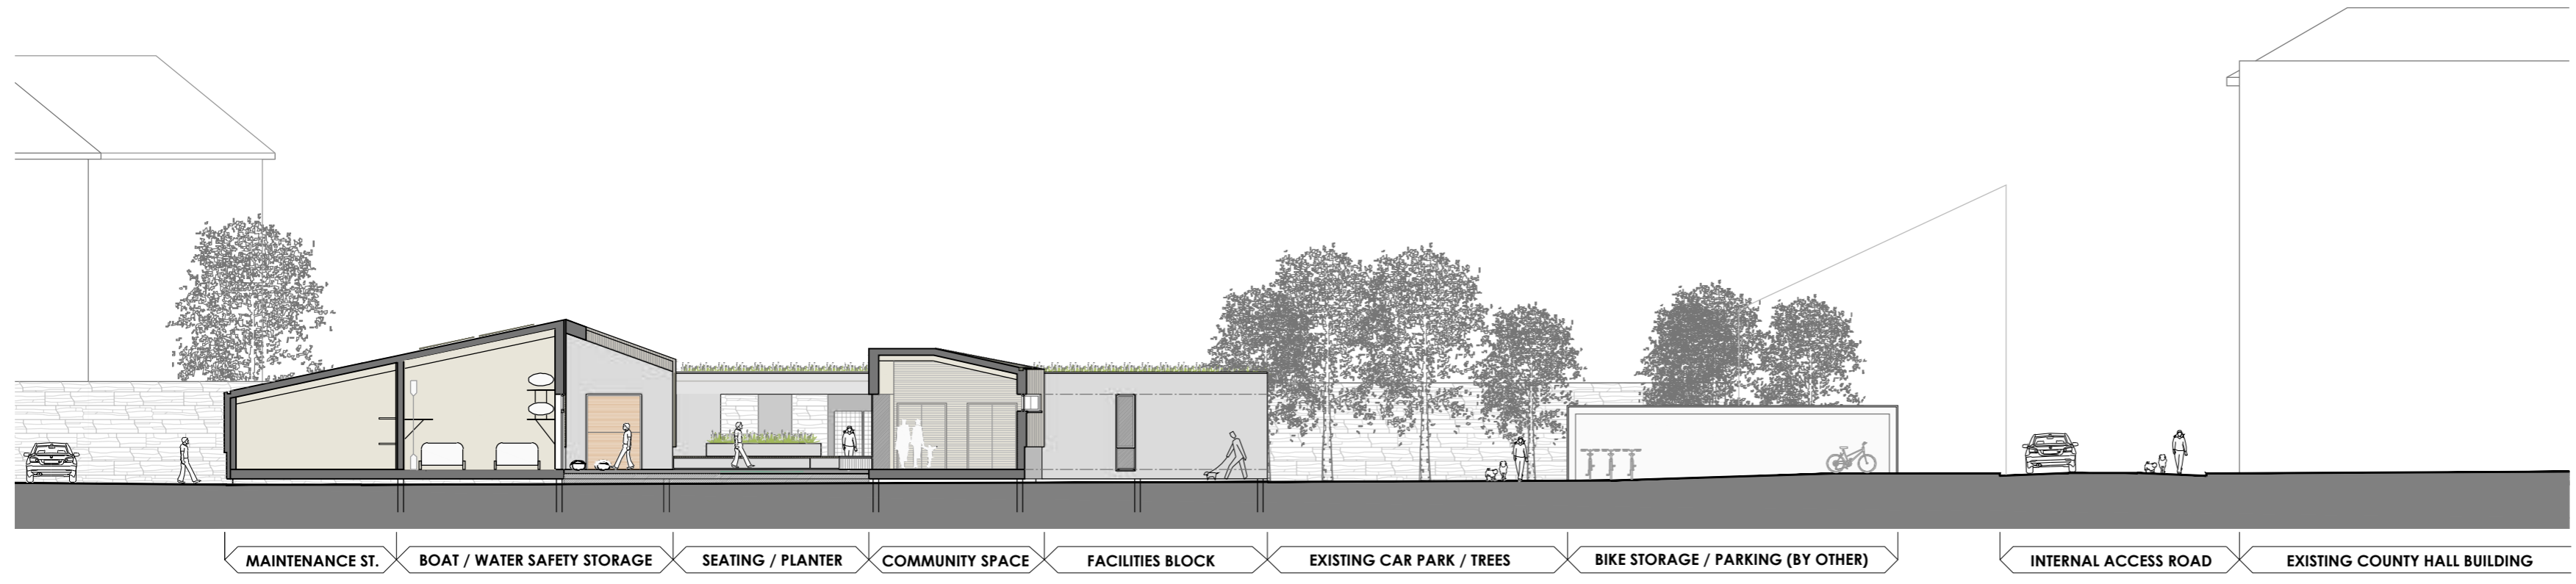

PROPOSED SECTION BB - STORAGE & COMMUNITY SPACE

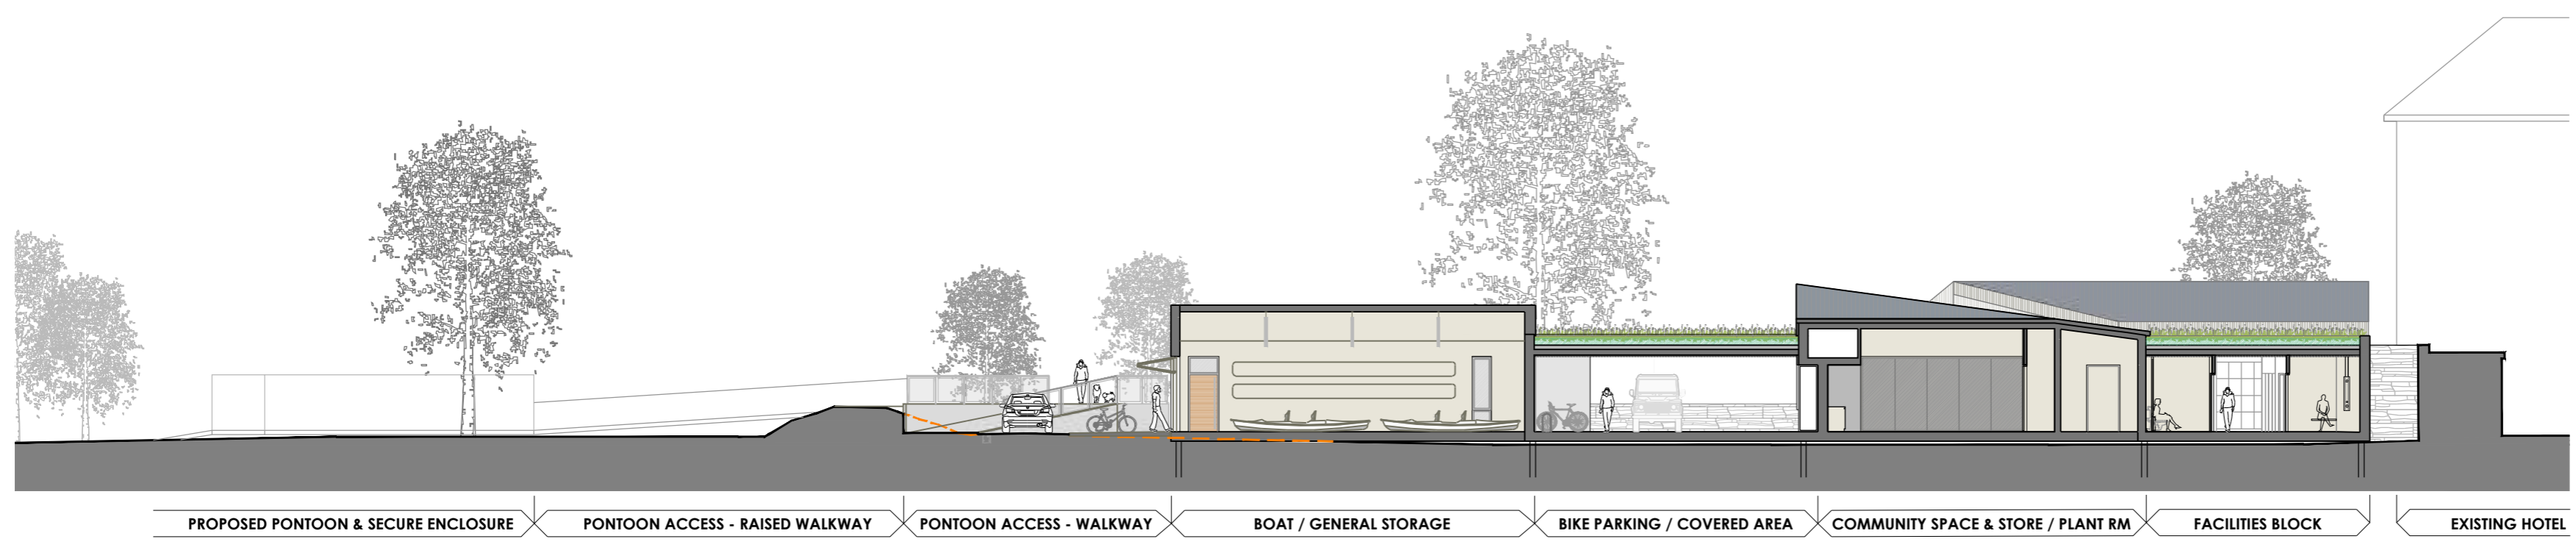


PROPOSED CROSS SECTION CC - FACILITIES BLOCK, COMMUNITY SPACE & COVERED TERRACE

Proposed Construction  
To be demolished



LEGEND - SCALE 1:2000

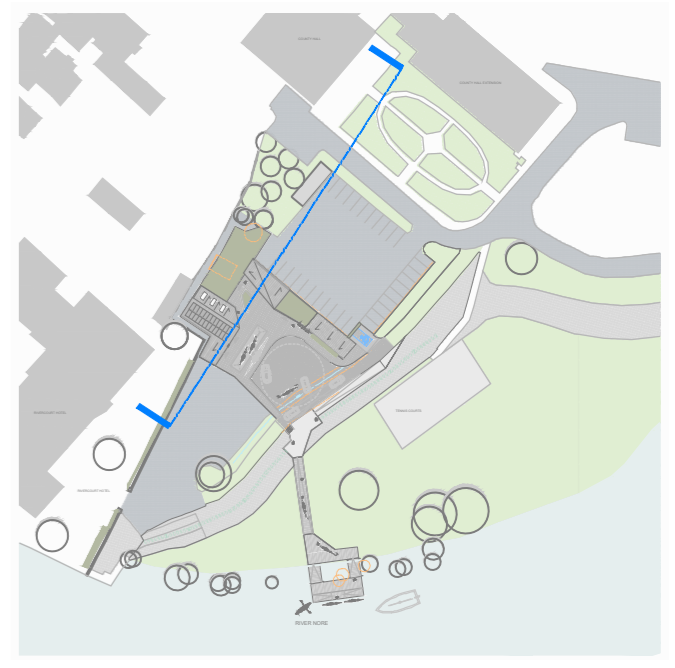


LEGEND - SCALE 1:2000



LEGEND - SCALE 1:2000

PROPOSED SITE SECTIONS

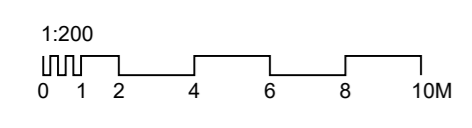

STANDARD INSTRUCTIONS

- 1 THE MAIN CONTRACTOR, SUB-CONTRACTOR OR SUPPLIER SHALL VERIFY ALL DIMENSIONS ON SITE AND IMMEDIATELY REPORT TO THE ARCHITECT ANY DISCREPANCIES ON THE DRAWINGS.  
WORK TO FIGURED DIMENSIONS ONLY (EXCEPT WHERE FULL SIZE DETAILS ARE PROVIDED).  
NOT VARY ANY WORK SHOWN ON THE DRAWINGS WITHOUT OBTAINING PRIOR APPROVAL FROM THE ARCHITECT.  
BE RESPONSIBLE FOR REQUESTING FROM THE ARCHITECT ANY ADDITIONAL INFORMATION REQUIRED.  
SUPPLY TO THE ARCHITECT ALL SHOP DRAWINGS, ILLUSTRATIONS, SPECIFICATIONS, ETC. OF ALL SPECIALIST WORK TO BE INCORPORATED IN THE MAIN CONTRACT WORKS.
- 2 THIS DRAWING SUPERSEDES ALL PREVIOUS ISSUES OF THE SAME DRAWING NUMBER WITH EARLIER REVISIONS.
- 3 THIS DRAWING IS COPYRIGHT TO KENNETH HENNESSY ARCHITECTS LTD. AND THE CONTENTS MUST NOT BE DISCLOSED TO ANYONE WITHOUT PRIOR AGREEMENT.

GENERAL NOTES

ALL DIMENSIONS TO BE CHECKED ON SITE.  
THIS DRAWING IS TO BE READ IN CONJUNCTION WITH ALL RELEVANT SPECIFICATIONS AND DRAWINGS.  
IN THE EVENT OF ANY DISCREPANCIES BETWEEN DRAWINGS THE CONTRACTOR IS TO INFORM THE ARCHITECT IMMEDIATELY.  
DO NOT SCALE. USE FIGURED DIMENSIONS ONLY.  
ALL WORK TO COMPLY WITH CURRENT BUILDING REGS & S.S.

REVISION REGISTER

REV	DATE	DESCRIPTION	DRAWN	CHECKED	APPROVED
P01	15.07.2024	ISSUED FOR PLANNING - SECTION 177 AE	AQ	KH	KB



tel: 052 6128966  
fax: 052 6180900  
email: info@khaarchitects.ie  
Anglesea House, Anglesea Street  
Clonmel, Co. Tipperary



SCALE: 1/200  
STATUS: PLANNING

CLIENT: KILKENNY COUNTY COUNCIL  
PROJECT: NEW WATER SPORTS ACTIVITY CENTRE AT COUNTY HALL, JOHNS ST. CITY CENTRE, CO. KILKENNY  
DRAWING TITLE: PROPOSED SITE SECTIONS

PROJECT	DATE	SCALE	STATUS	NO.	REV.
2257	KHA	ZZ00	DR	A	P
3001	S1	P01			