


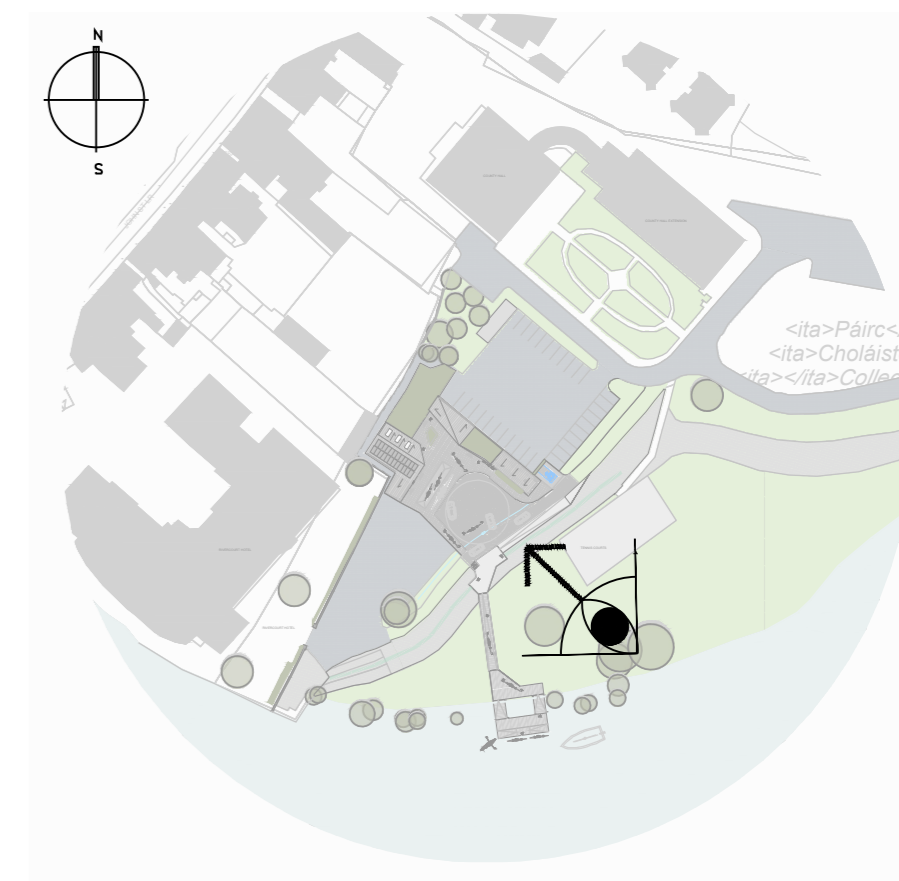

EXISTING SITE LOOKING NORTH WEST TOWARDS CITY HALL



PROPOSED WATER SPORTS ACTIVITY HUB



ZOOMED VIEW OF CENTRAL SPACE / MATERIALS

PHOTOMONTAGE - EXISTING & PROPOSED

STANDARD INSTRUCTIONS

1 THE MAIN CONTRACTOR, SUB-CONTRACTOR OR SUPPLIER SHALL VERIFY ALL DIMENSIONS ON SITE AND IMMEDIATELY REPORT TO THE ARCHITECT ANY DISCREPANCIES ON THE DRAWINGS.
 WORK TO FIGURED DIMENSIONS ONLY (EXCEPT WHERE FULL SIZE DETAILS ARE PROVIDED).
 NOT VARY ANY WORK SHOWN ON THE DRAWINGS WITHOUT OBTAINING PRIOR APPROVAL FROM THE ARCHITECT.
 BE RESPONSIBLE FOR REQUESTING FROM THE ARCHITECT ANY ADDITIONAL INFORMATION REQUIRED.
 SUPPLY TO THE ARCHITECT ALL SHOP DRAWINGS, ILLUSTRATIONS, SPECIFICATIONS, ETC. OF ALL SPECIALIST WORK TO BE INCORPORATED IN THE MAIN CONTRACT WORK.

IMMEDIATELY INFORM THE ARCHITECT IF ANY WORK SHOWN ON THIS DRAWING IS NOT IN ACCORDANCE WITH THE RELEVANT CODES OF PRACTICE, RECOGNISED GOOD PRACTICE THROUGHOUT THE INDUSTRY AND DOES NOT COMPLY WITH THE RELEVANT LOCAL AUTHORITY BYELAWS OR BUILDING REGULATIONS.
 IMMEDIATELY ADVISE THE ARCHITECT / QUANTITY SURVEYOR OF THE EFFECT UPON PROGRAMME AND COST OF ANY ALTERATIONS TO THE PROPOSED WORKS SHOWN ON THIS DRAWING.
 2 THIS DRAWING SUPERSEDES ALL PREVIOUS ISSUES OF THE SAME DRAWING NUMBER WITH EARLIER REVISIONS.
 3 THIS DRAWING IS COPYRIGHT TO KENNETH HENNESSY ARCHITECTS LTD. AND THE CONTENTS MUST NOT BE DISCLOSED TO ANYONE WITHOUT PRIOR AGREEMENT.

GENERAL NOTES

ALL DIMENSIONS TO BE CHECKED ON SITE.
 THIS DRAWING IS TO BE READ IN CONJUNCTION WITH ALL RELEVANT SPECIFICATIONS AND DRAWINGS.
 IN THE EVENT OF ANY DISCREPANCIES BETWEEN DRAWINGS THE CONTRACTOR IS TO INFORM THE ARCHITECT IMMEDIATELY.
 DO NOT SCALE. USE FIGURED DIMENSIONS ONLY.
 ALL WORK TO COMPLY WITH CURRENT BUILDING REGS & B.S.

REVISION REGISTER

REV	DATE	DESCRIPTION	DRAWN	CHECKED	APPROVED
P01	15.07.2024	ISSUED FOR PLANNING - SECTION 177 AE	GD	AQ	KB

KHA
KENNETH HENNESSY ARCHITECTS

tel: 052 6128968
 fax: 052 6180690
 email: info@khaarchitects.ie

Anglessea House, Anglessea Street
 Clonmel, Co. Tipperary

SCALE: NTS

STATUS: PLANNING

CLIENT: KILKENNY COUNTY COUNCIL

PROJECT: NEW WATER SPORTS ACTIVITY CENTRE AT COUNTY HALL, JOHNS ST. CITY CENTRE, CO. KILKENNY

DRAWING TITLE: PHOTOMONTAGE EXISTING & PROPOSED

PROJECT	2257	TEAM	KHA	DESIGN	ZZ00	DATE	DR/A/P	NO.	6002	STATUS	S1	REVISION	P01
---------	------	------	-----	--------	------	------	--------	-----	------	--------	----	----------	-----