
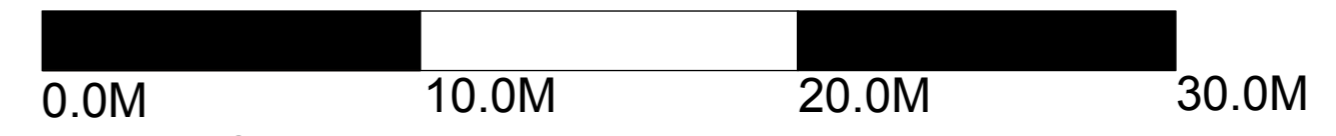


AMENDMENTS		
REVISION	DATE	BY

The Original of this drawing was produced in colour - a monochrome copy should not be relied upon.

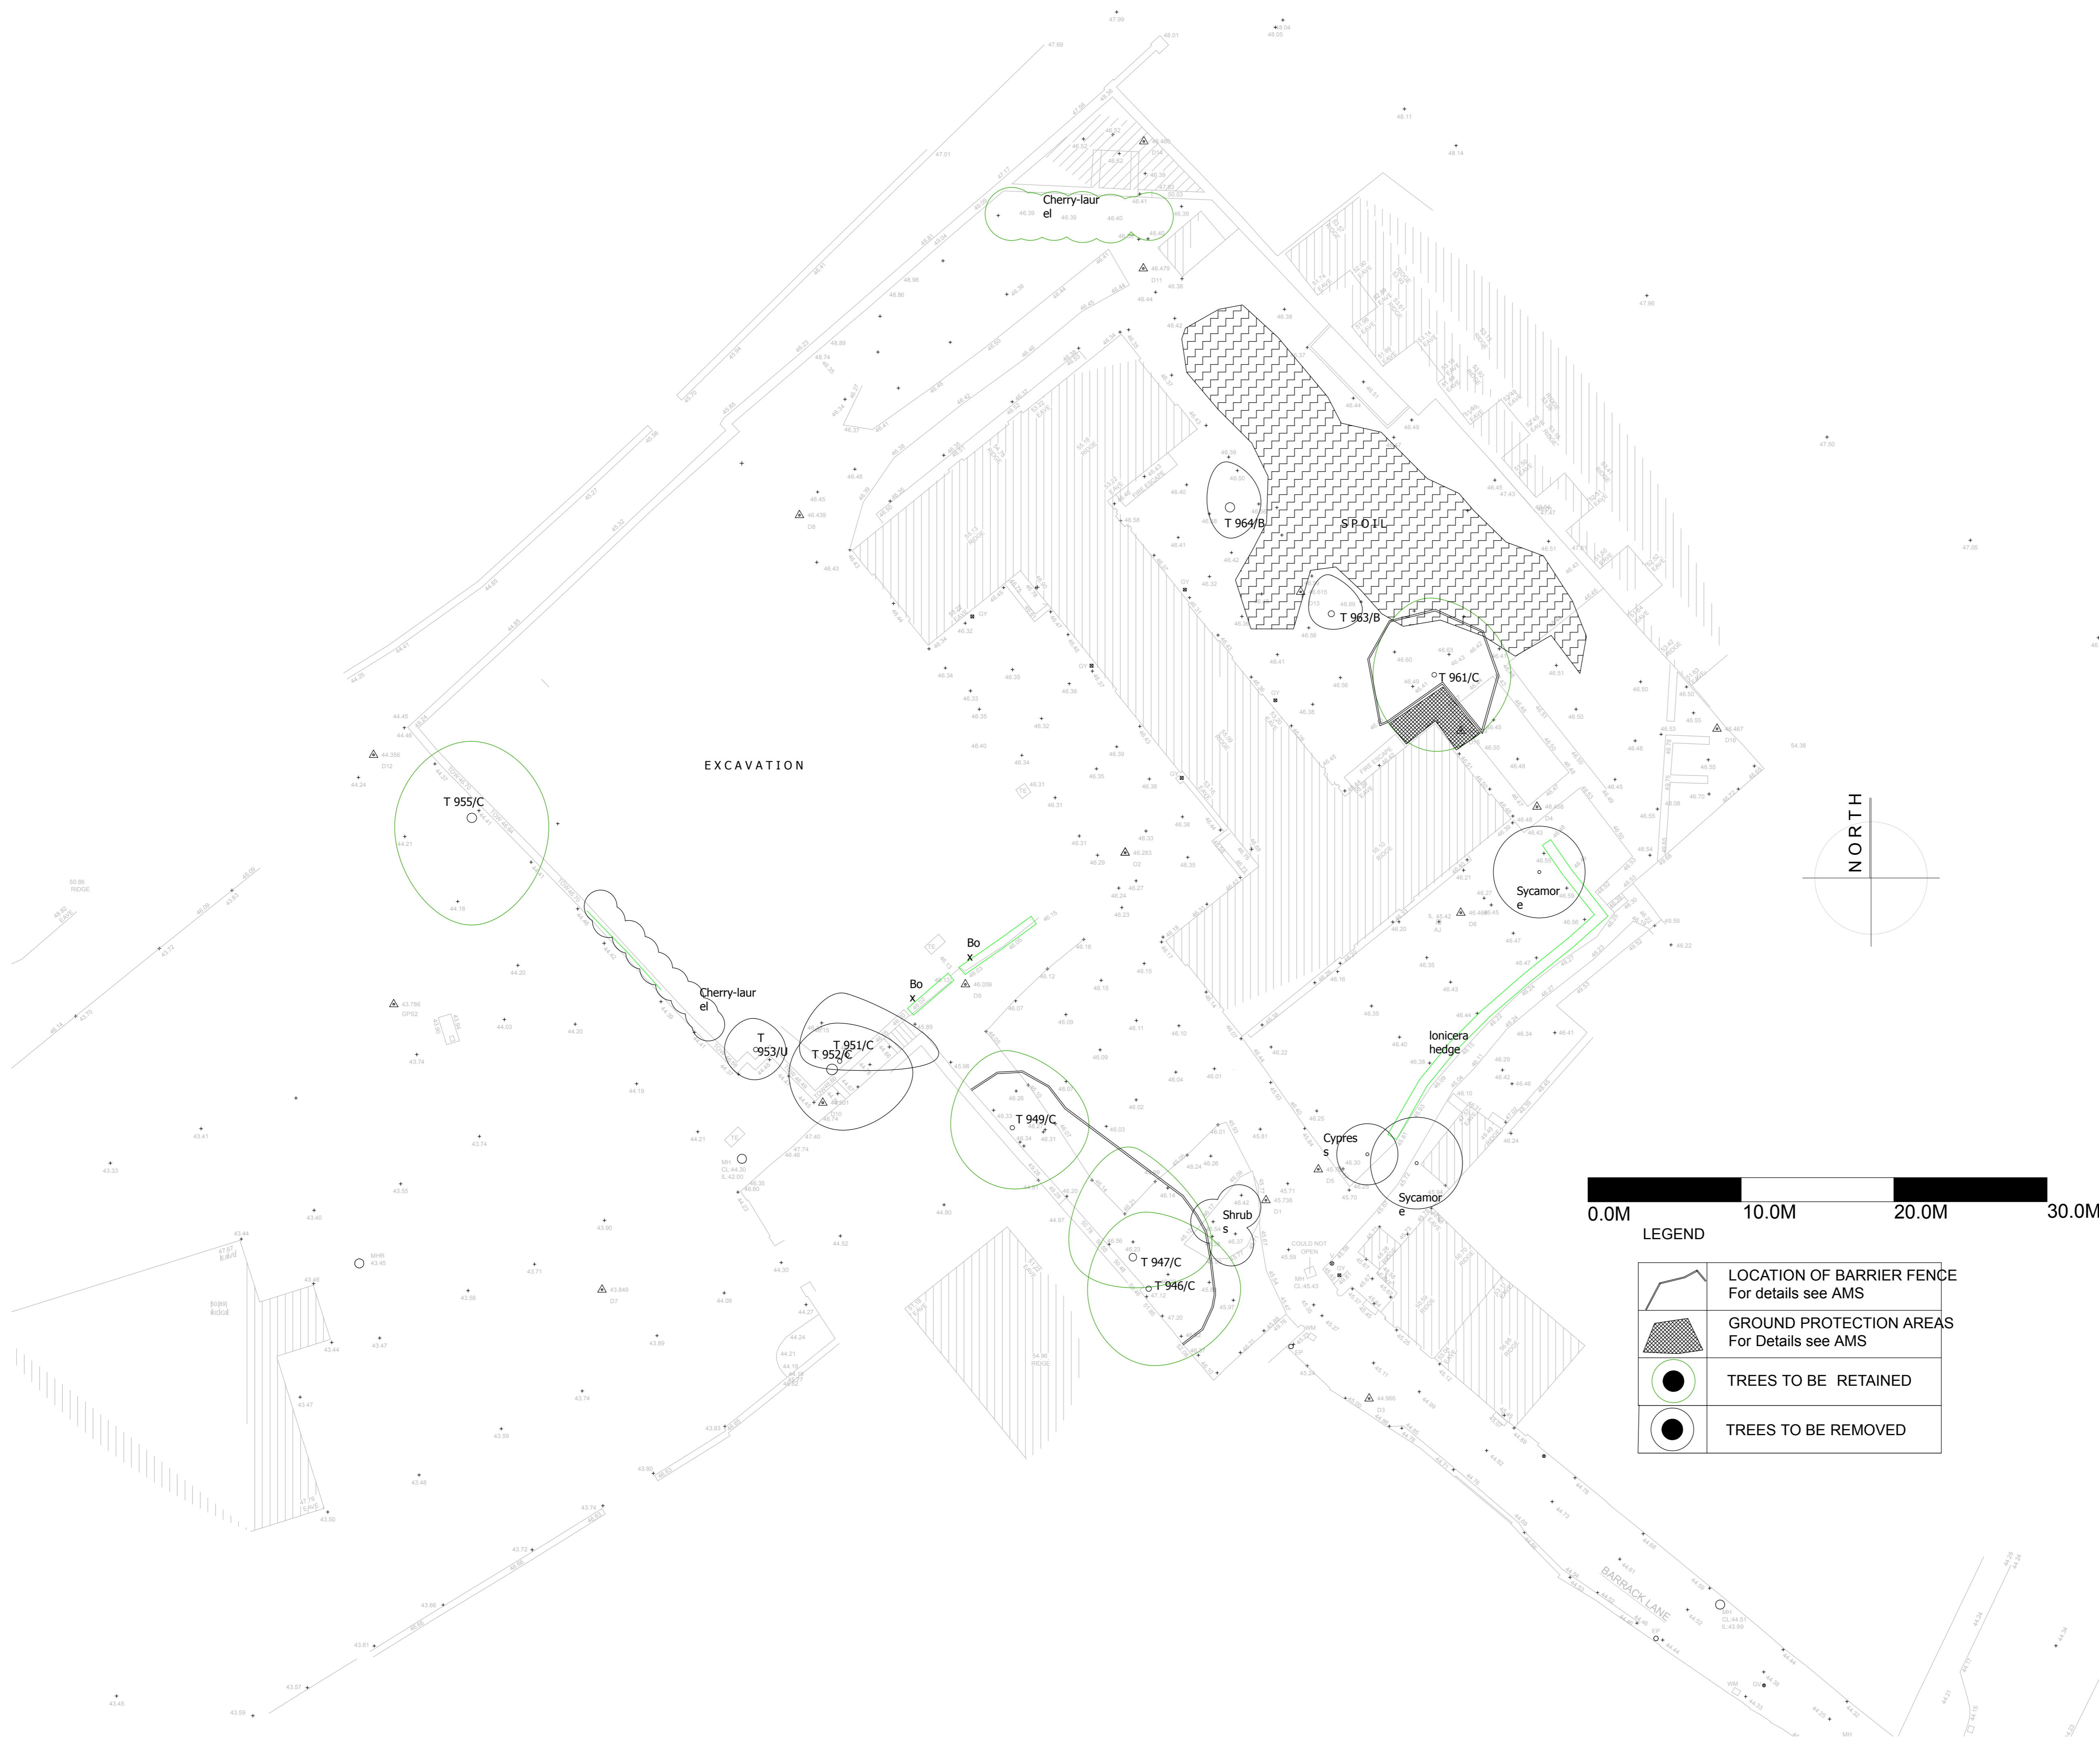

LEGEND

	LOCATION OF BARRIER FENCE For details see AMS
	GROUND PROTECTION AREAS For Details see AMS
	TREES TO BE RETAINED
	TREES TO BE REMOVED

**J M McCONVILLE**  
+ ASSOCIATES  
ARBORICULTURAL CONSULTANTS

PROJECT: Evan's House, Barrack Lane, Kilkenny

DRAWING TITLE: Tree Survey - Retention plan

Drawn by: J McConville/hd By: J McConville

Date: September 2016 Scale: 1:200 @ A1

Job No.: 3893 Drawing no.: 3893/16/002

Grange, Dunboyne  
Co. Meath  
Tel: ++353 (1) 8251718  
E-mail: info@joemcconville.com