


NOTES

1. THIS DRAWING IS TO BE READ IN CONJUNCTION WITH ALL ENGINEERS & ARCHITECTS DRAWINGS FIGURED DIMENSIONS ONLY AND SCALE TO BE USED WHERE A CONFLICT OF INFORMATION EXISTS OR IF IN ANY DOUBT - ASK.
2. CONSULT TENDERS TO BE IMPRINED IMMEDIATELY OF ANY DISCREPANCIES BEFORE WORK PROCEEDS.

CIVIL LEGEND



- NOTE:**
- WATER METER ARRANGEMENTS TO BE AGREED WITH IRISH WATER & I.C.C.
 - 400mm WIDE WARNING MESH - FLYAGE HR 400 BLUE POLYETHYLENE OR SIMILAR - TO BE LAID OVER ALL WATERMAIN PIPES 300mm BELOW FGL.
 - 200mm WIDE WARNING MESH TO BE LAID OVER ALL SUPPLY/SERVICE CONNECTIONS 300mm BELOW FGL.
 - ALL PLASTIC PIPES TO HAVE WARNING MESH INCORPORATING A POLYPROPYLENE REINFORCING BAND OF STAINLESS STEEL TRACER WIRE.
- NOTE:**
- EXACT LOCATION OF HYPERS (H) TO BE AGREED WITH THE FIRE OFFICERS PART OF THE FIRE SAFETY PLAN.

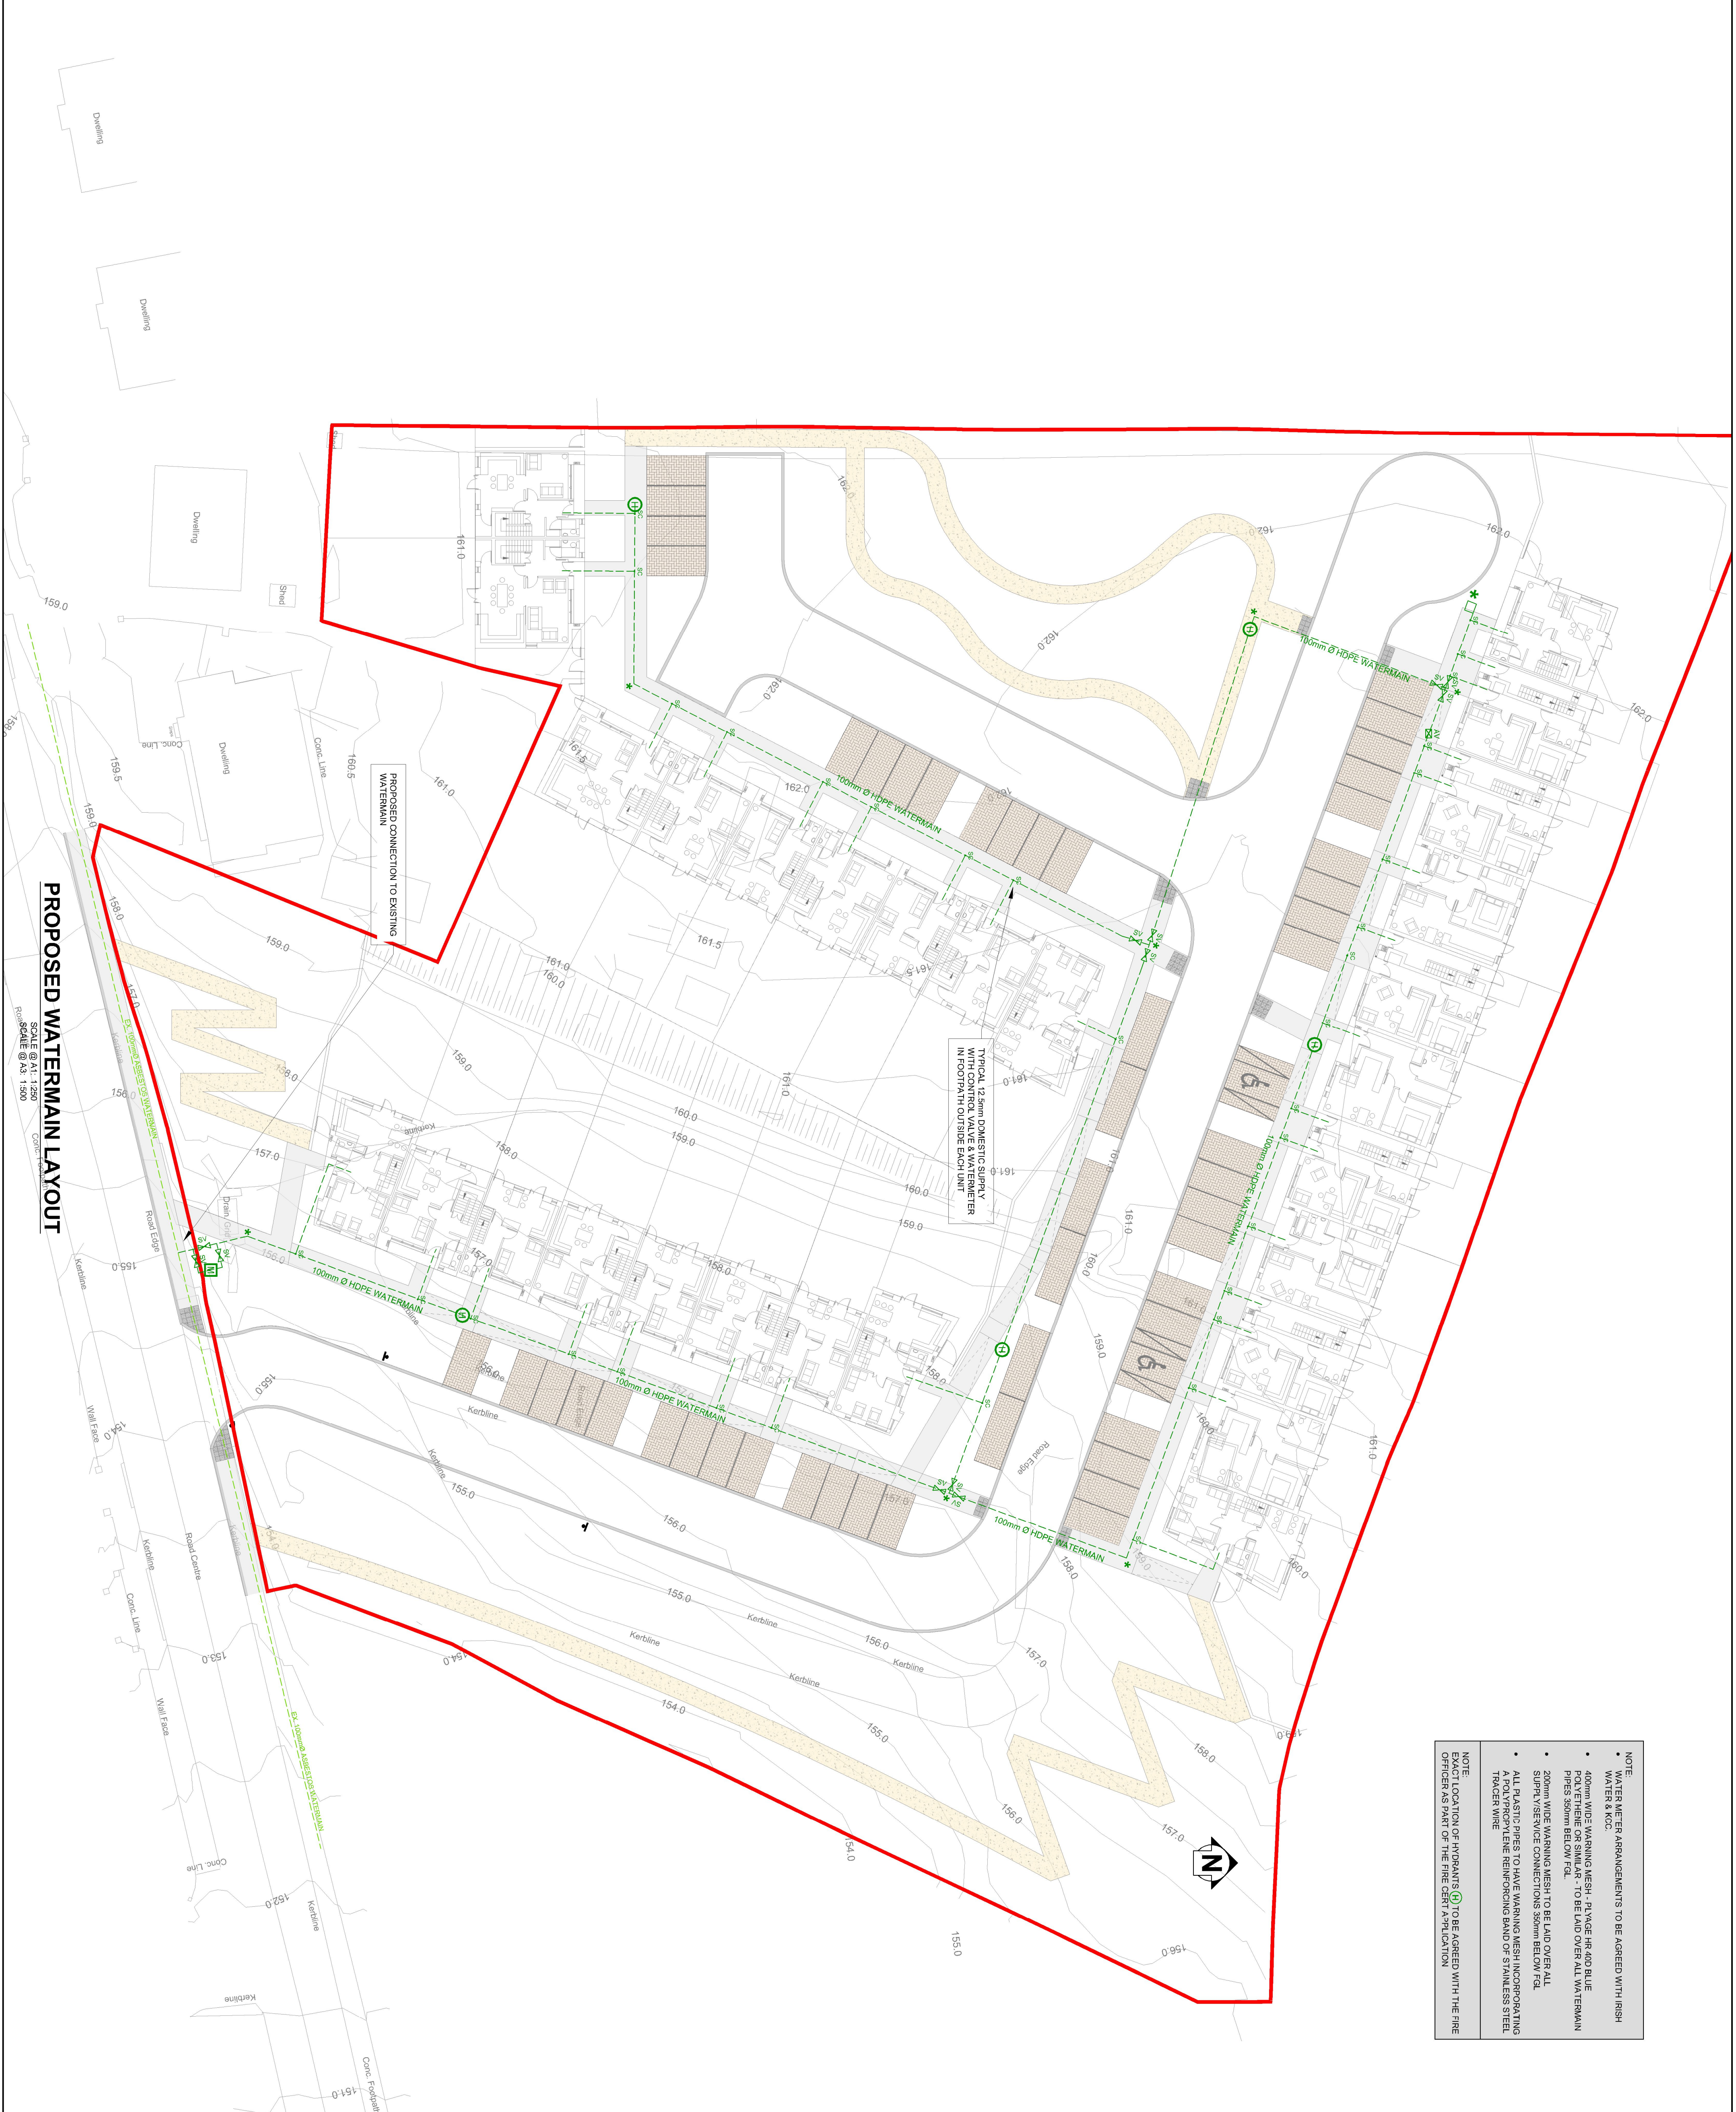

PROPOSED WATERMAIN LAYOUT

SCALE @ A1: 1:200
ROAD SCALE @ A3: 1:200

PROJECT No.	DRAWING No.	ISSUE	STATUS
16134	C1001	P3	PRELIMINARY

ISSUE	DATE	DESCRIPTION	BY	CHKD	APP'D
P3	20.07.17	ISSUED FOR COMMENT	SR	FOO	BA
P2	16.09.16	ISSUED FOR COMMENT	SR	FOO	BA
P1	31.08.16	ISSUED FOR COMMENT	SR	FOO	BA

ISSUE STATUS	DESCRIPTION
<input checked="" type="checkbox"/> PRELIMINARY (P1, P2, P3 etc.)	<input type="checkbox"/> PLANNING (P1, P2, P3 etc.)
<input type="checkbox"/> TENDER (T1, T2, T3 etc.)	<input type="checkbox"/> FOR CONSTRUCTION (O, I, etc.)

Client: KILKENNY COUNTY COUNCIL
Project Title: CASTLECOMER HOUSING SCHEME
Drawing Title: PROPOSED WATERMAIN LAYOUT

BM Barrrett mahony
 12 Mill Street, London SE1, UK. United Kingdom
 Tel: (0)1 577 2000 Fax: (0)1 577 3154
 Email: info@barrrettmahony.com

The Institution of Structural Engineers
 Registered Professional Engineers
 Institution of Structural Engineers
 1, The Quadrant, London SE1, UK