



KILKENNY COUNTY COUNCIL

PILTOWN TOWN & VILLAGE RENEWAL PUBLIC DISPLAY DRAWINGS (PART 8 PROCESS)



INDEX OF CONTENTS

DRAWING NO.	TITLE
18071-P8-100	Cover Index of Contents
18071-P8-101	Site Location Map
18071-P8-102	General Layout- Site Extents
18071-P8-103	General Layout (Sheet 1 of 4)
18071-P8-104	General Layout (Sheet 2 of 4)
18071-P8-105	General Layout (Sheet 3 of 4)
18071-P8-106	General Layout (Sheet 4 of 4)

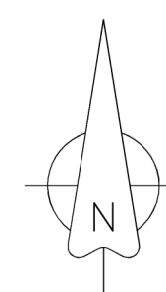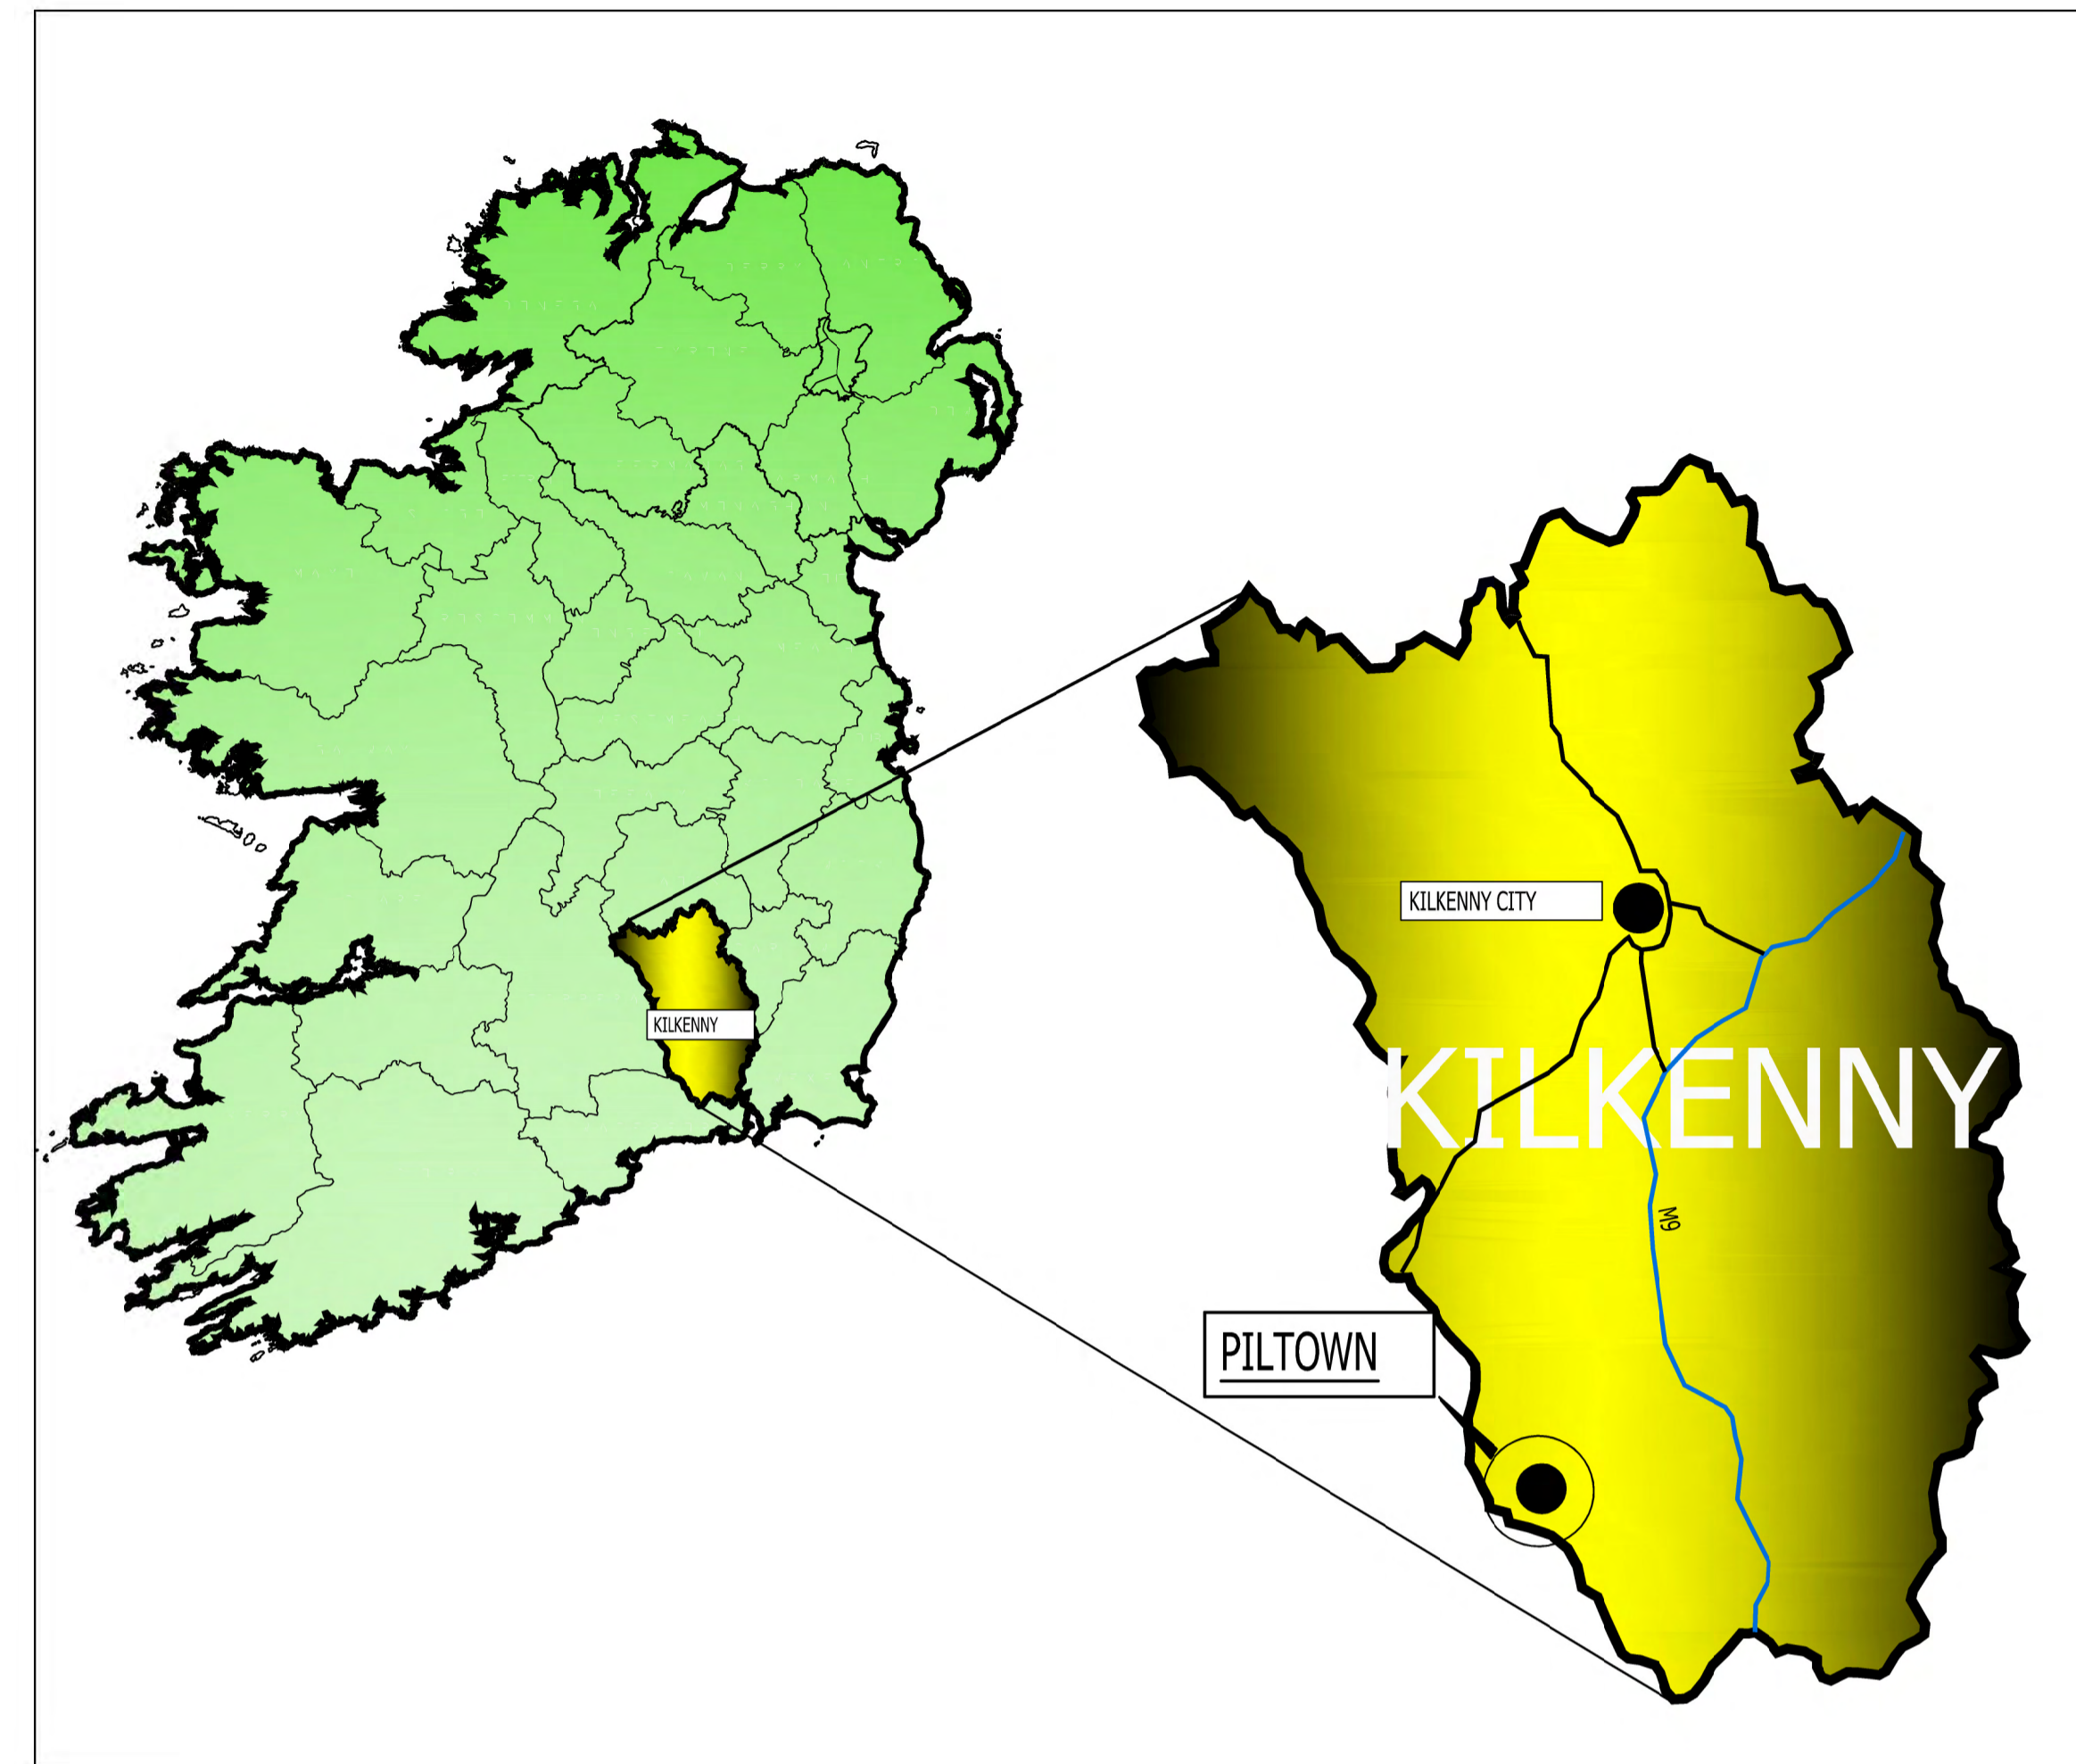

KILKENNY COUNTY COUNCIL
Department of Rural and Community Development
An Roinn Feirme agus Tuairiscí
An Roinn Culture, Heritage and the Gaeltacht

OS mapping reproduced under licence 0009619.
This drawing is copyright and is not to be reproduced without the written permission of Kilgallen and Partners.

REV	DATE	BY	DETAILS
PR1	17/05/19	CP	DRAFT ISSUE FOR PART 8 PUBLIC DISPLAY

STATUS: FOR PART 8 PURPOSES ONLY

CLIENT: KILKENNY COUNTY COUNCIL

PROJECT: PILTOWN TOWN & VILLAGE RENEWAL

TITLE: COVER
INDEX OF CONTENTS

KILGALLEN & PARTNERS
CONSULTING ENGINEERS
3 Danville Business Park Kilkenny
Tel: +353 56 770 1090, Fax: +353 56 770 5077
E-mail: info@kilgallen.ie, Web: www.kilgallen.ie

DRN:	DRAWING NO.:	REV.:
CP	18071-P8-100	PR1

CHKD:	SCALE:	SIZE:	DATE:
KS	NTS	A1	17/05/2019



SITE LOCATION MAP
SCALE: 1:2500

EXTENTS OF SCHEME 



KEYPLAN



OS MAP REF: 5936 (SCALE 1:1000)
ITM CENTREPOINT CO-ORDINATE 654783E, 633721N

REPRODUCED UNDER OS LICENCE No. EN 0009619
© ORDNANCE SURVEY IRELAND GOVERNMENT OF IRELAND 

THIS DRAWING IS COPYRIGHT OF KILGALLEN AND PARTNERS AND ISSUED UNDER LICENCE

PR1	17/05/19	CP	DRAFT ISSUE FOR REVIEW
ISS	DATE	BY	DETAILS



DESIGN
CIVIL ENGINEERING

STATUS
PRELIMINARY



CLIENT
 **KILKENNY COUNTY COUNCIL**

PROJECT
PILTOWN TOWN & VILLAGE RENEWAL

TITLE
SITE LOCATION MAP



DRN:	CP	SCALE: AS SHOWN @ A1	DRAWING NO.:	ISSUE:
CHKD:	KS	DATE: 15/05/19	18071-P8-101	PR1

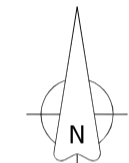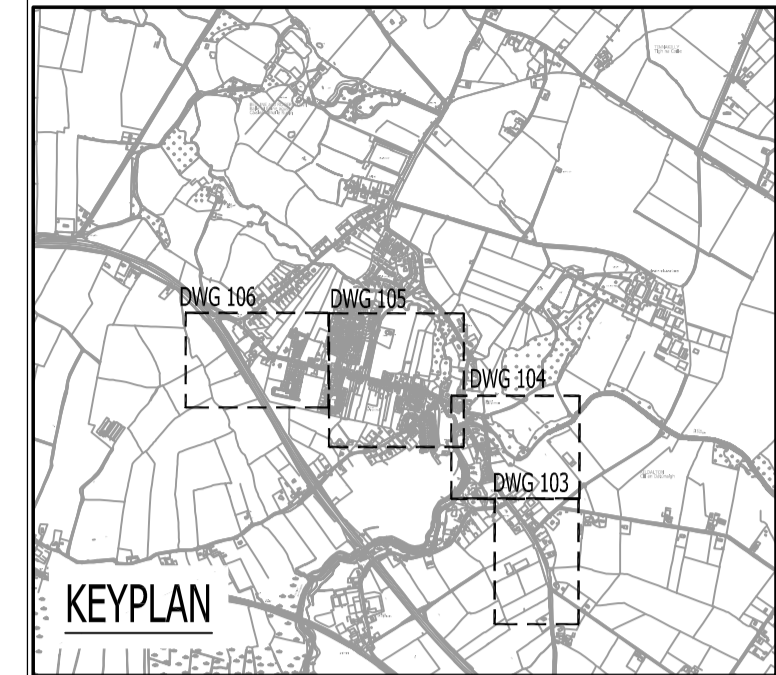

OS MAP REF:
 5436-A, 5436-B, 5436-C, 5436-D (SCALE 1:2500)
 ITM CENTREPOINT CO-ORDINATE 649886, 622476
 REPRODUCED UNDER OS LICENCE No. EN 0009619
 © ORDNANCE SURVEY IRELAND GOVERNMENT OF IRELAND

THIS DRAWING IS COPYRIGHT OF KILGALLEN AND PARTNERS AND ISSUED UNDER LICENCE

PRI	17.05.19	CP	DRAFT ISSUE FOR REVIEW
ISS	DATE	BY	DETAILS

DESIGN
CIVIL ENGINEERING



STATUS
PRELIMINARY

CLIENT
KILKENNY COUNTY COUNCIL

PROJECT
**PILTOWN
 TOWN & VILLAGE RENEWAL**

TITLE
**GENERAL LAYOUT
 SITE EXTENTS**

DRN:	CP	SCALE:	1/2000 @ A1	DRAWING NO.:		ISSUE:	
CHKD:	KS	DATE:	17-MAY-2019				
					18071-P8-102		PR1

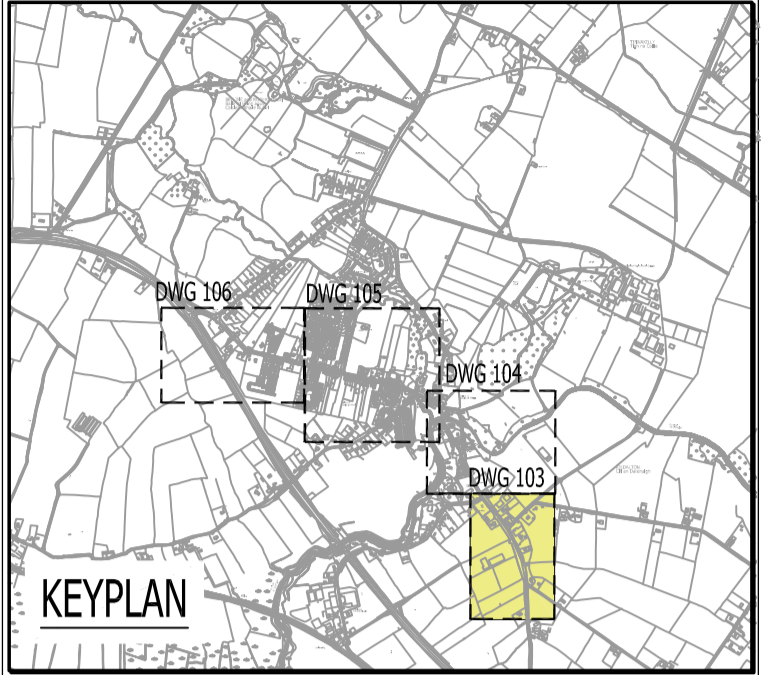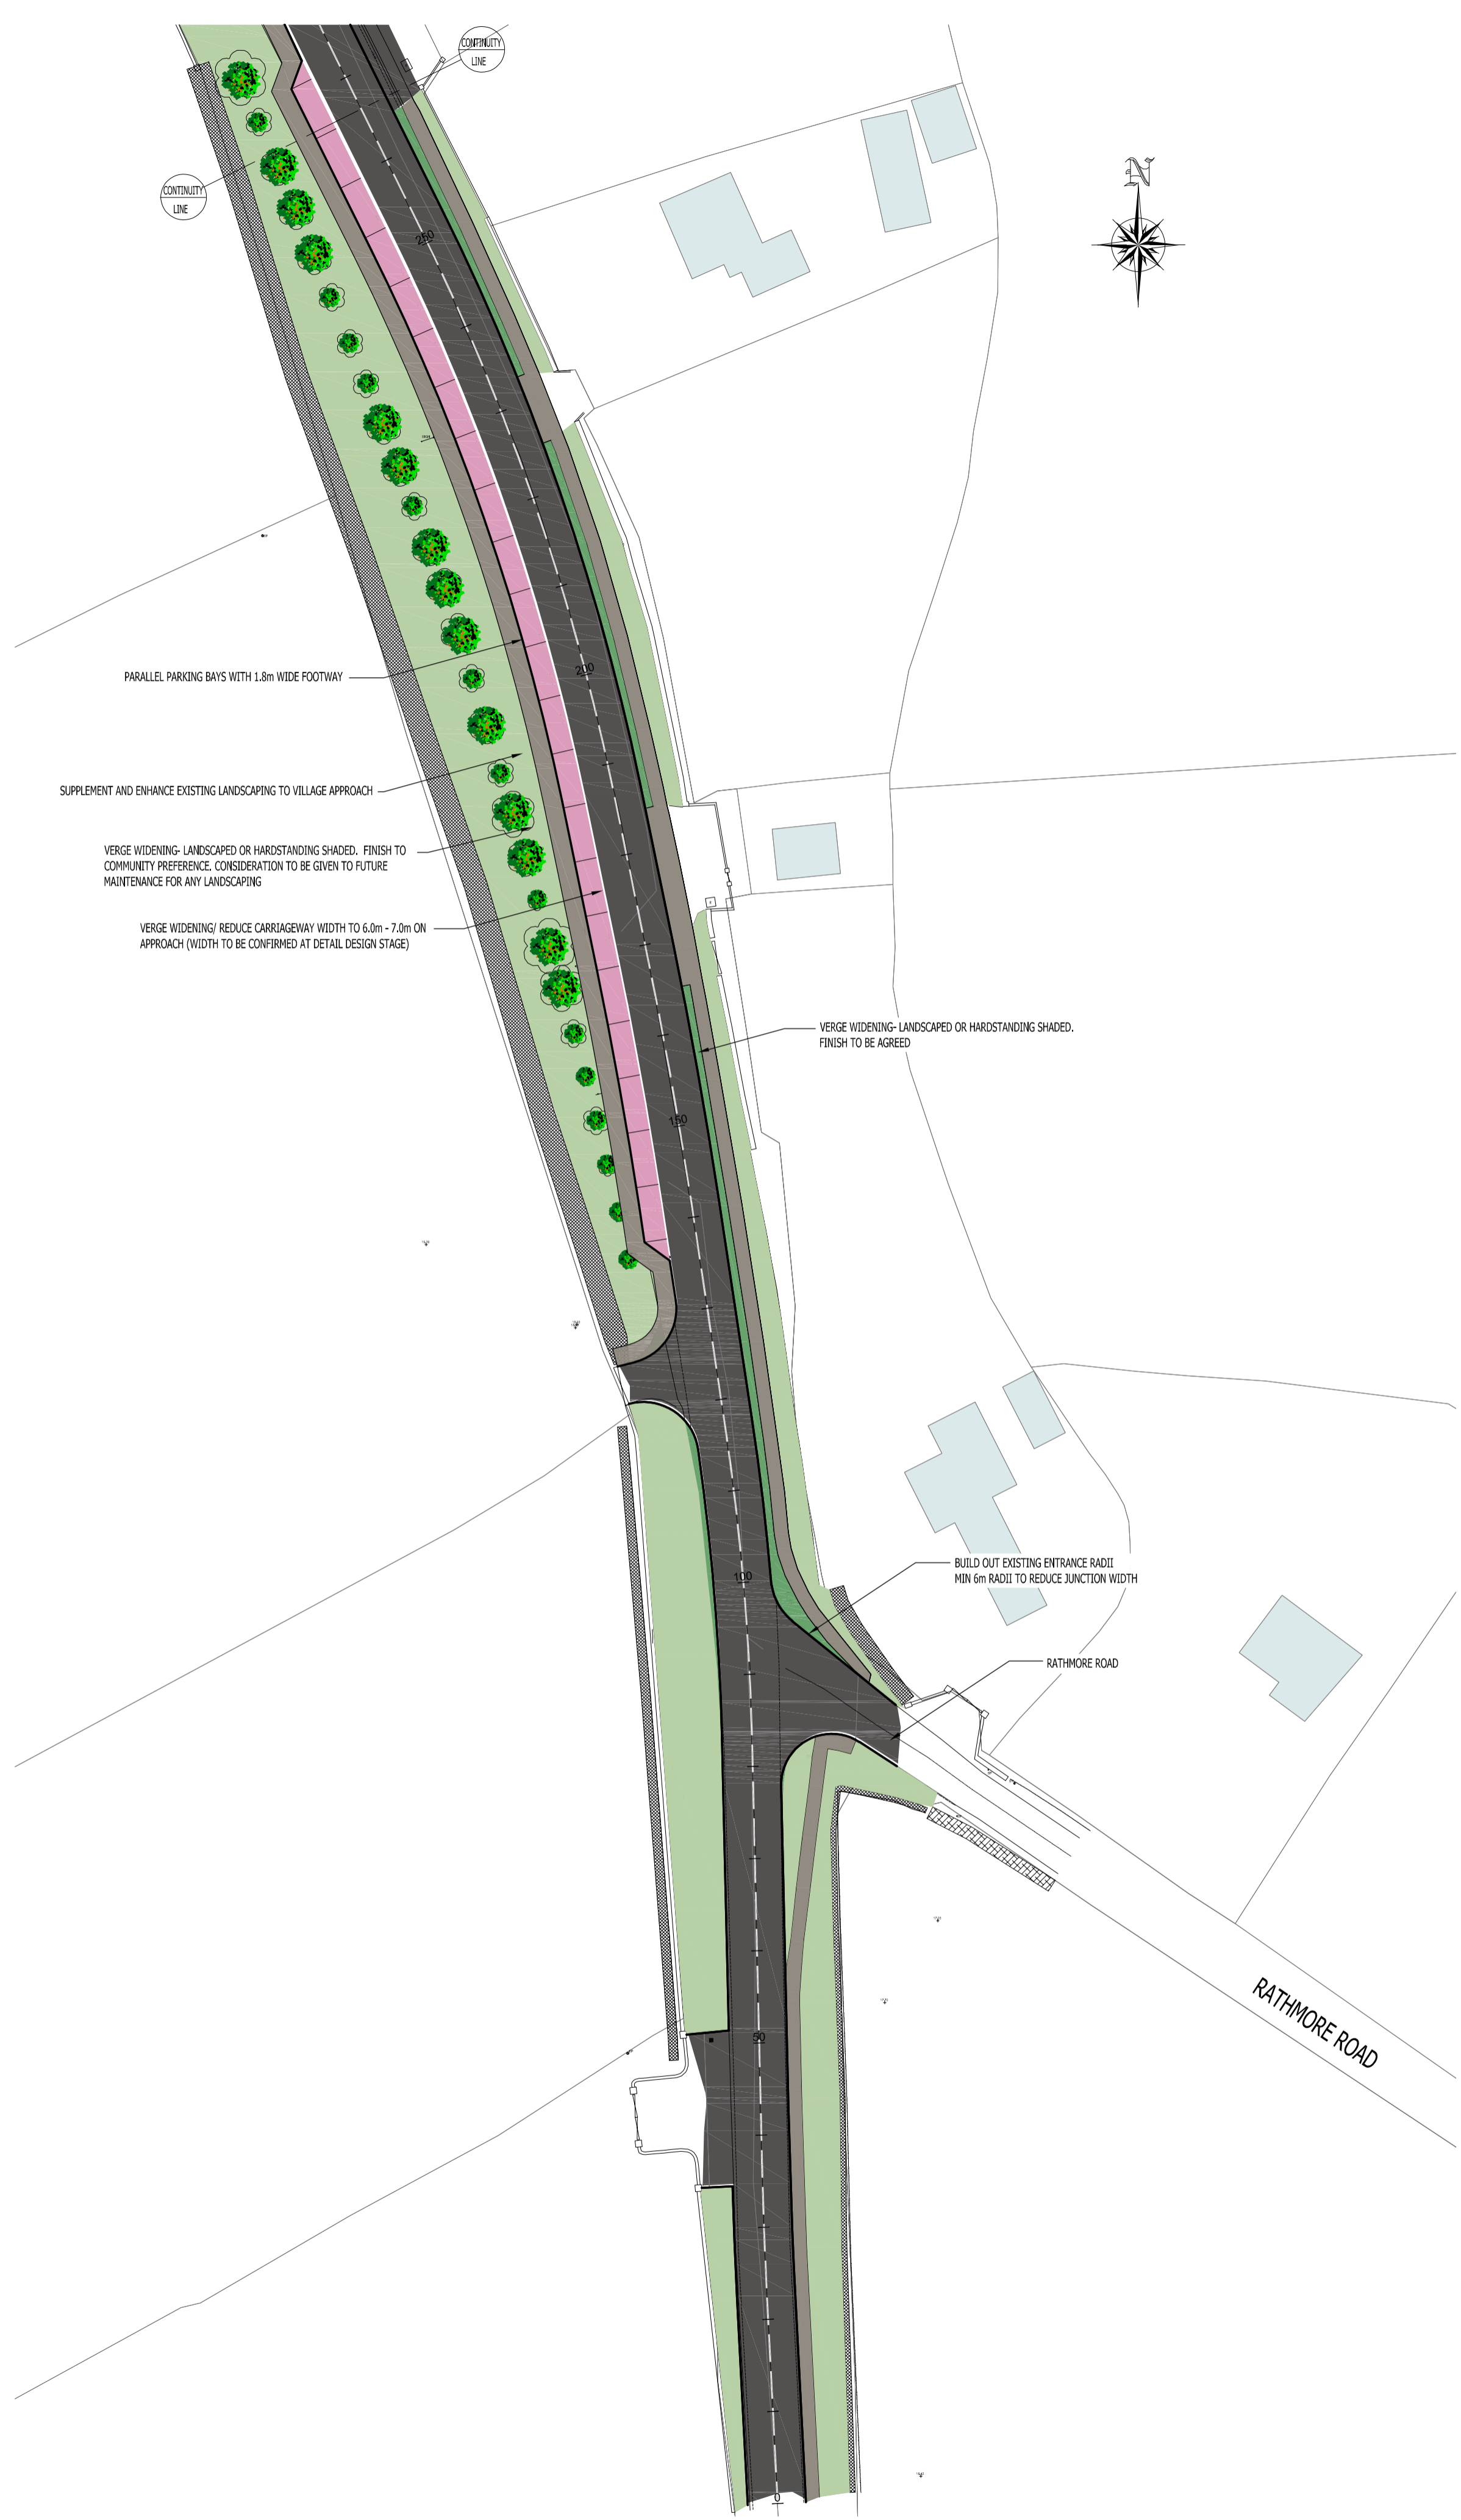

OS MAP REF:
 5436-A, 5436-A, 5436-C, 5436-D (SCALE 1:2500)
 ITM CENTREPOINT CO-ORDINATE 649886, 622478

REPRODUCED UNDER OS LICENCE No. EN 0009619
 © ORDNANCE SURVEY (IRELAND) GOVERNMENT OF IRELAND

THIS DRAWING IS COPYRIGHT OF KILGALLEN AND PARTNERS AND ISSUED UNDER LICENCE

PR1	17.05.19	CP	DRAFT ISSUE FOR REVIEW
ISS	DATE	BY	DETAILS

DESIGN
CIVIL ENGINEERING

STATUS
PRELIMINARY




CLIENT
KILKENNY COUNTY COUNCIL

PROJECT
PILTOWN TOWN & VILLAGE RENEWAL

TITLE
GENERAL LAYOUT (SHEET 1 OF 4)

3 Danville Business Park Kilkenny
 Tel: +353 56 770 1090, Fax: +353 56 770 5077
 E-mail: Info@kilgallen.ie, Web: www.kilgallen.ie

DRN:	CP	SCALE:	1/500 @ A1	DRAWING NO.:		ISSUE:	
CHKD:	KS	DATE:	17-MAY-19				
					18071-P8-103		PR1

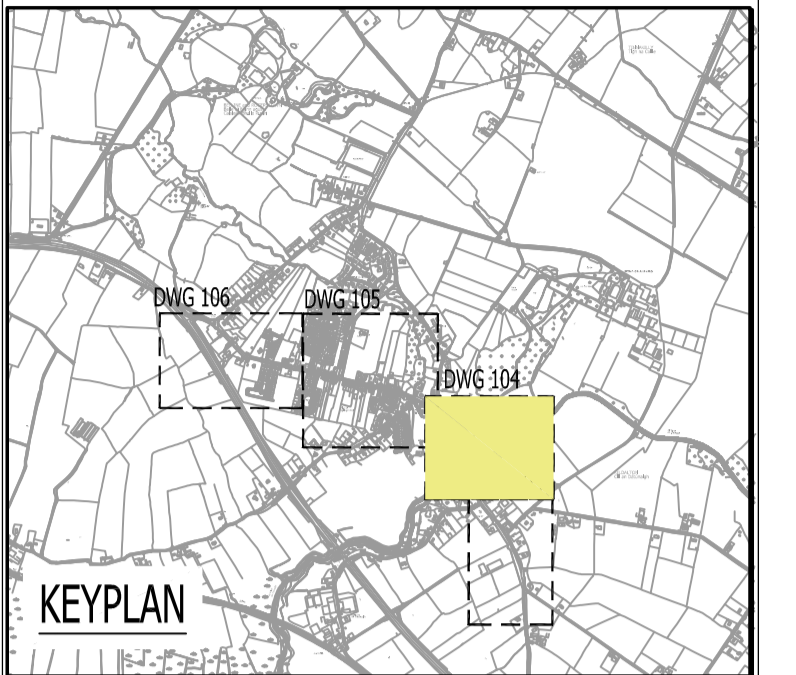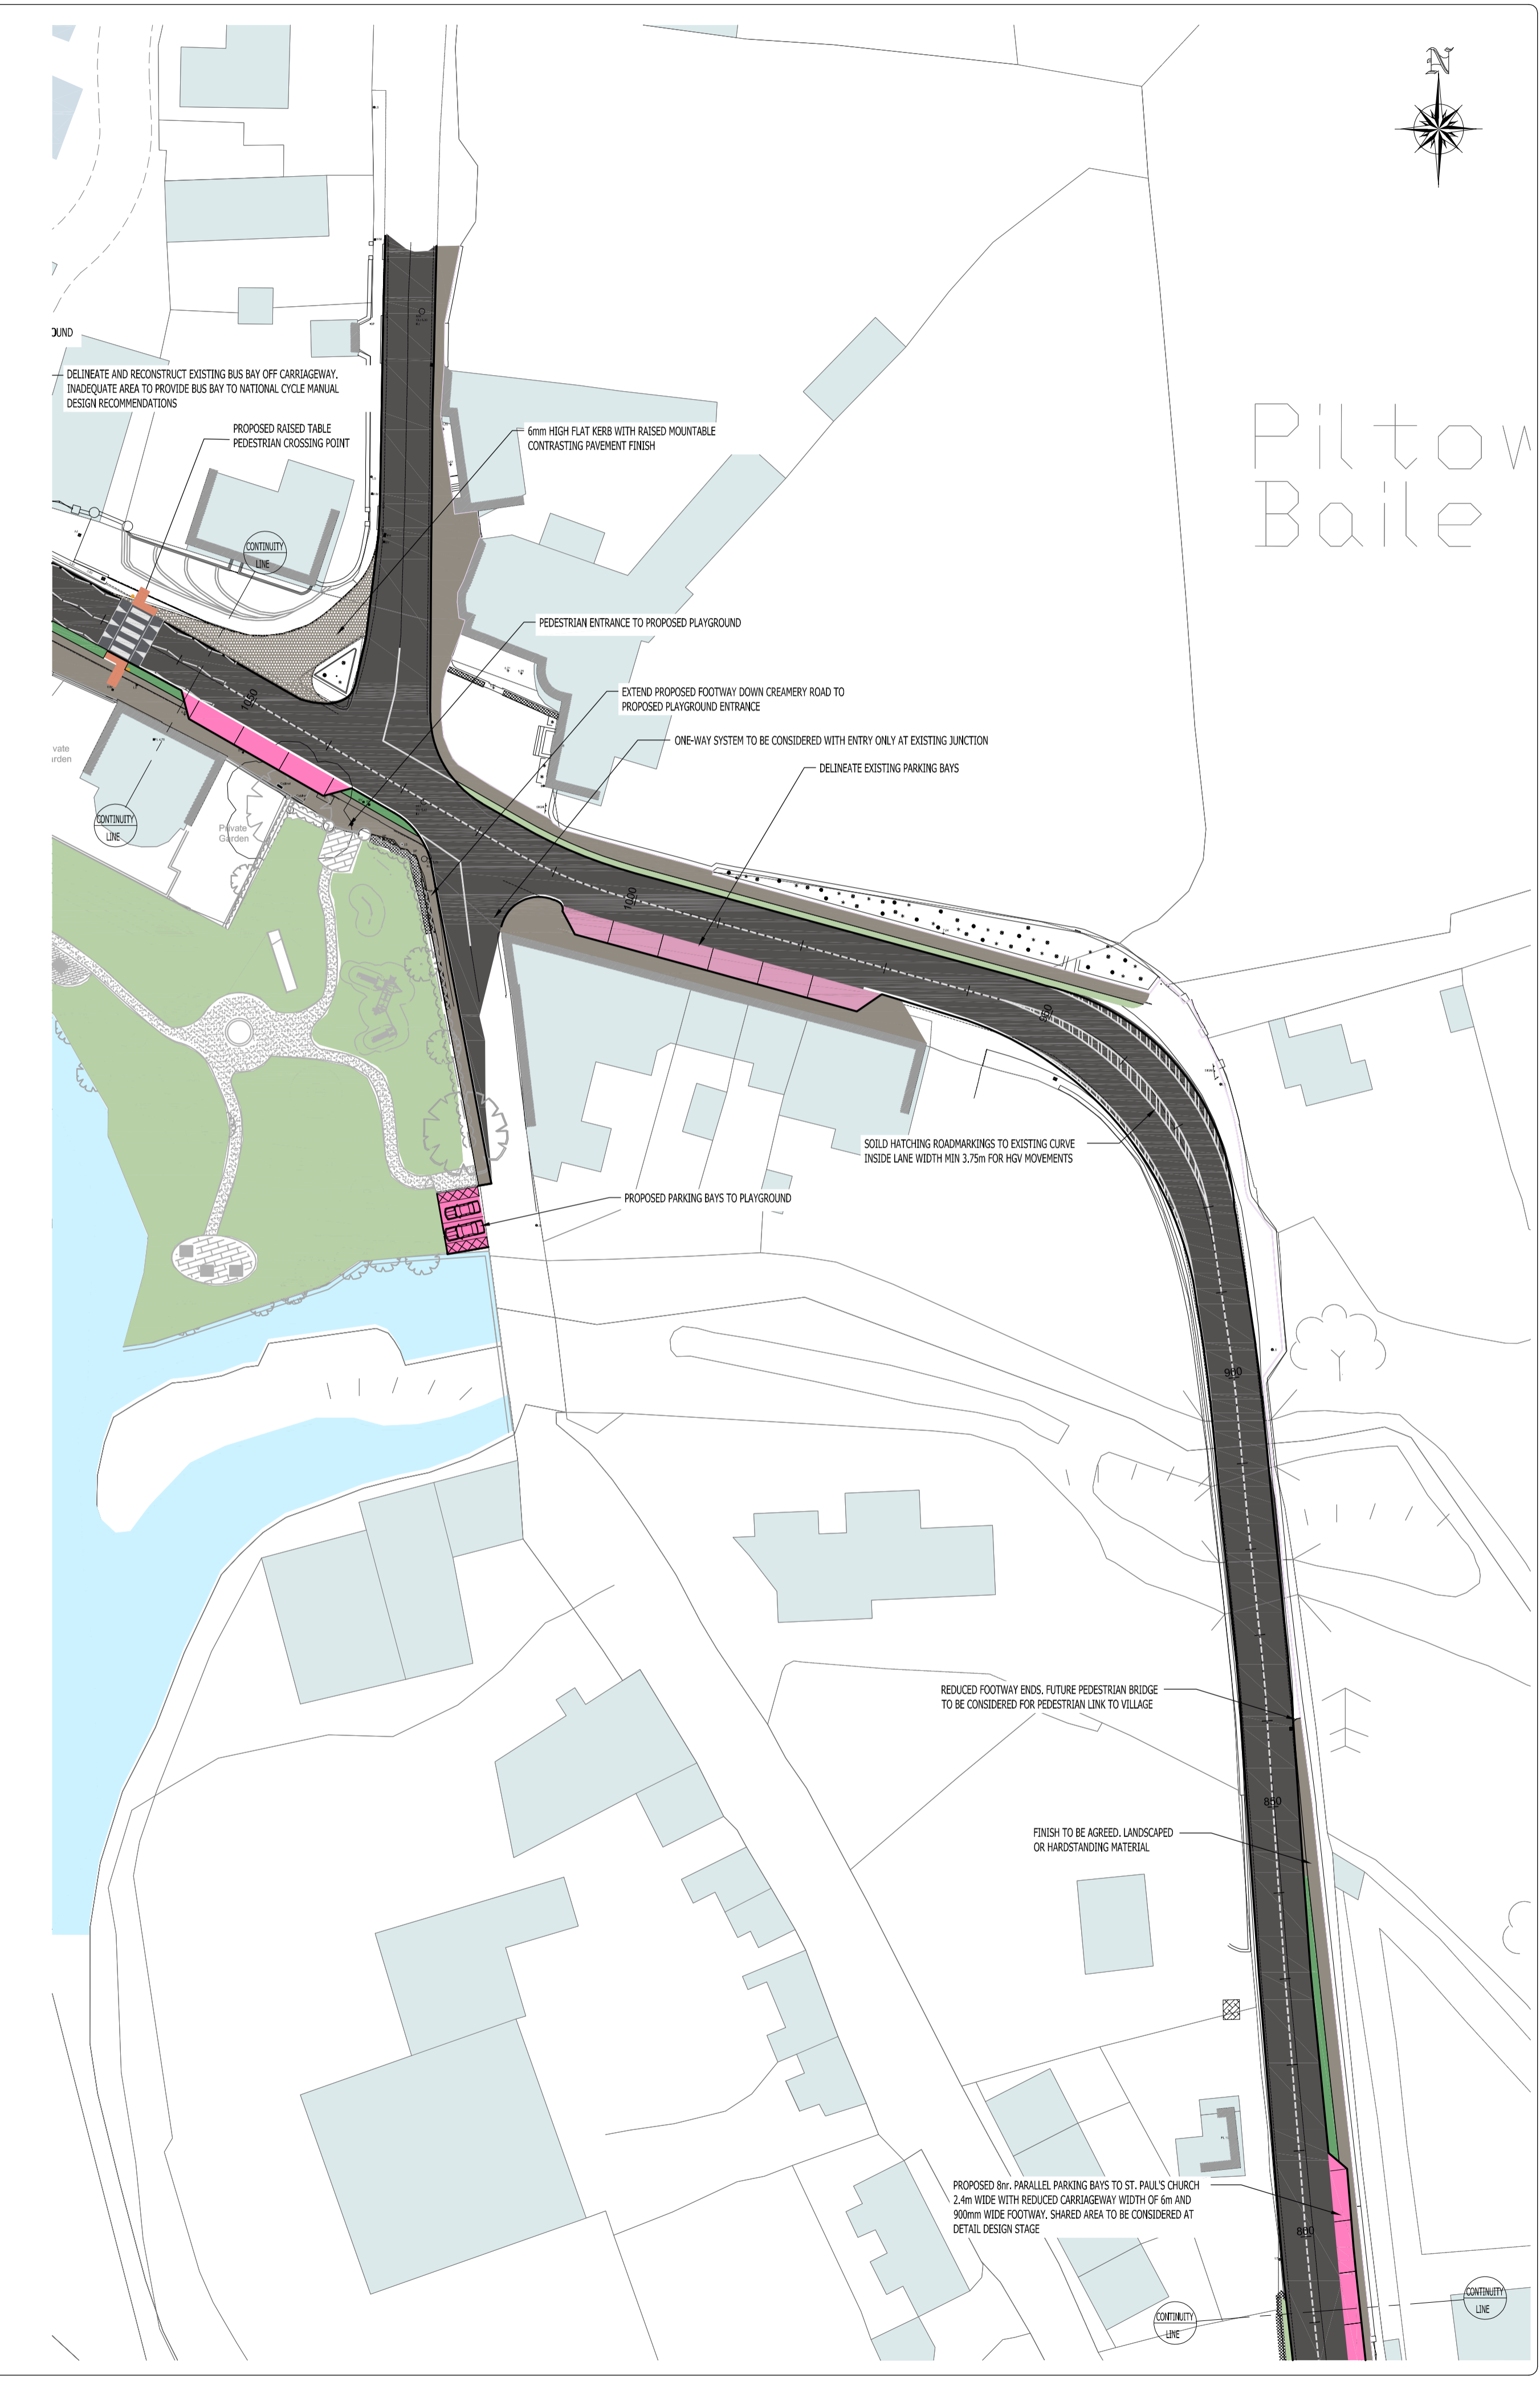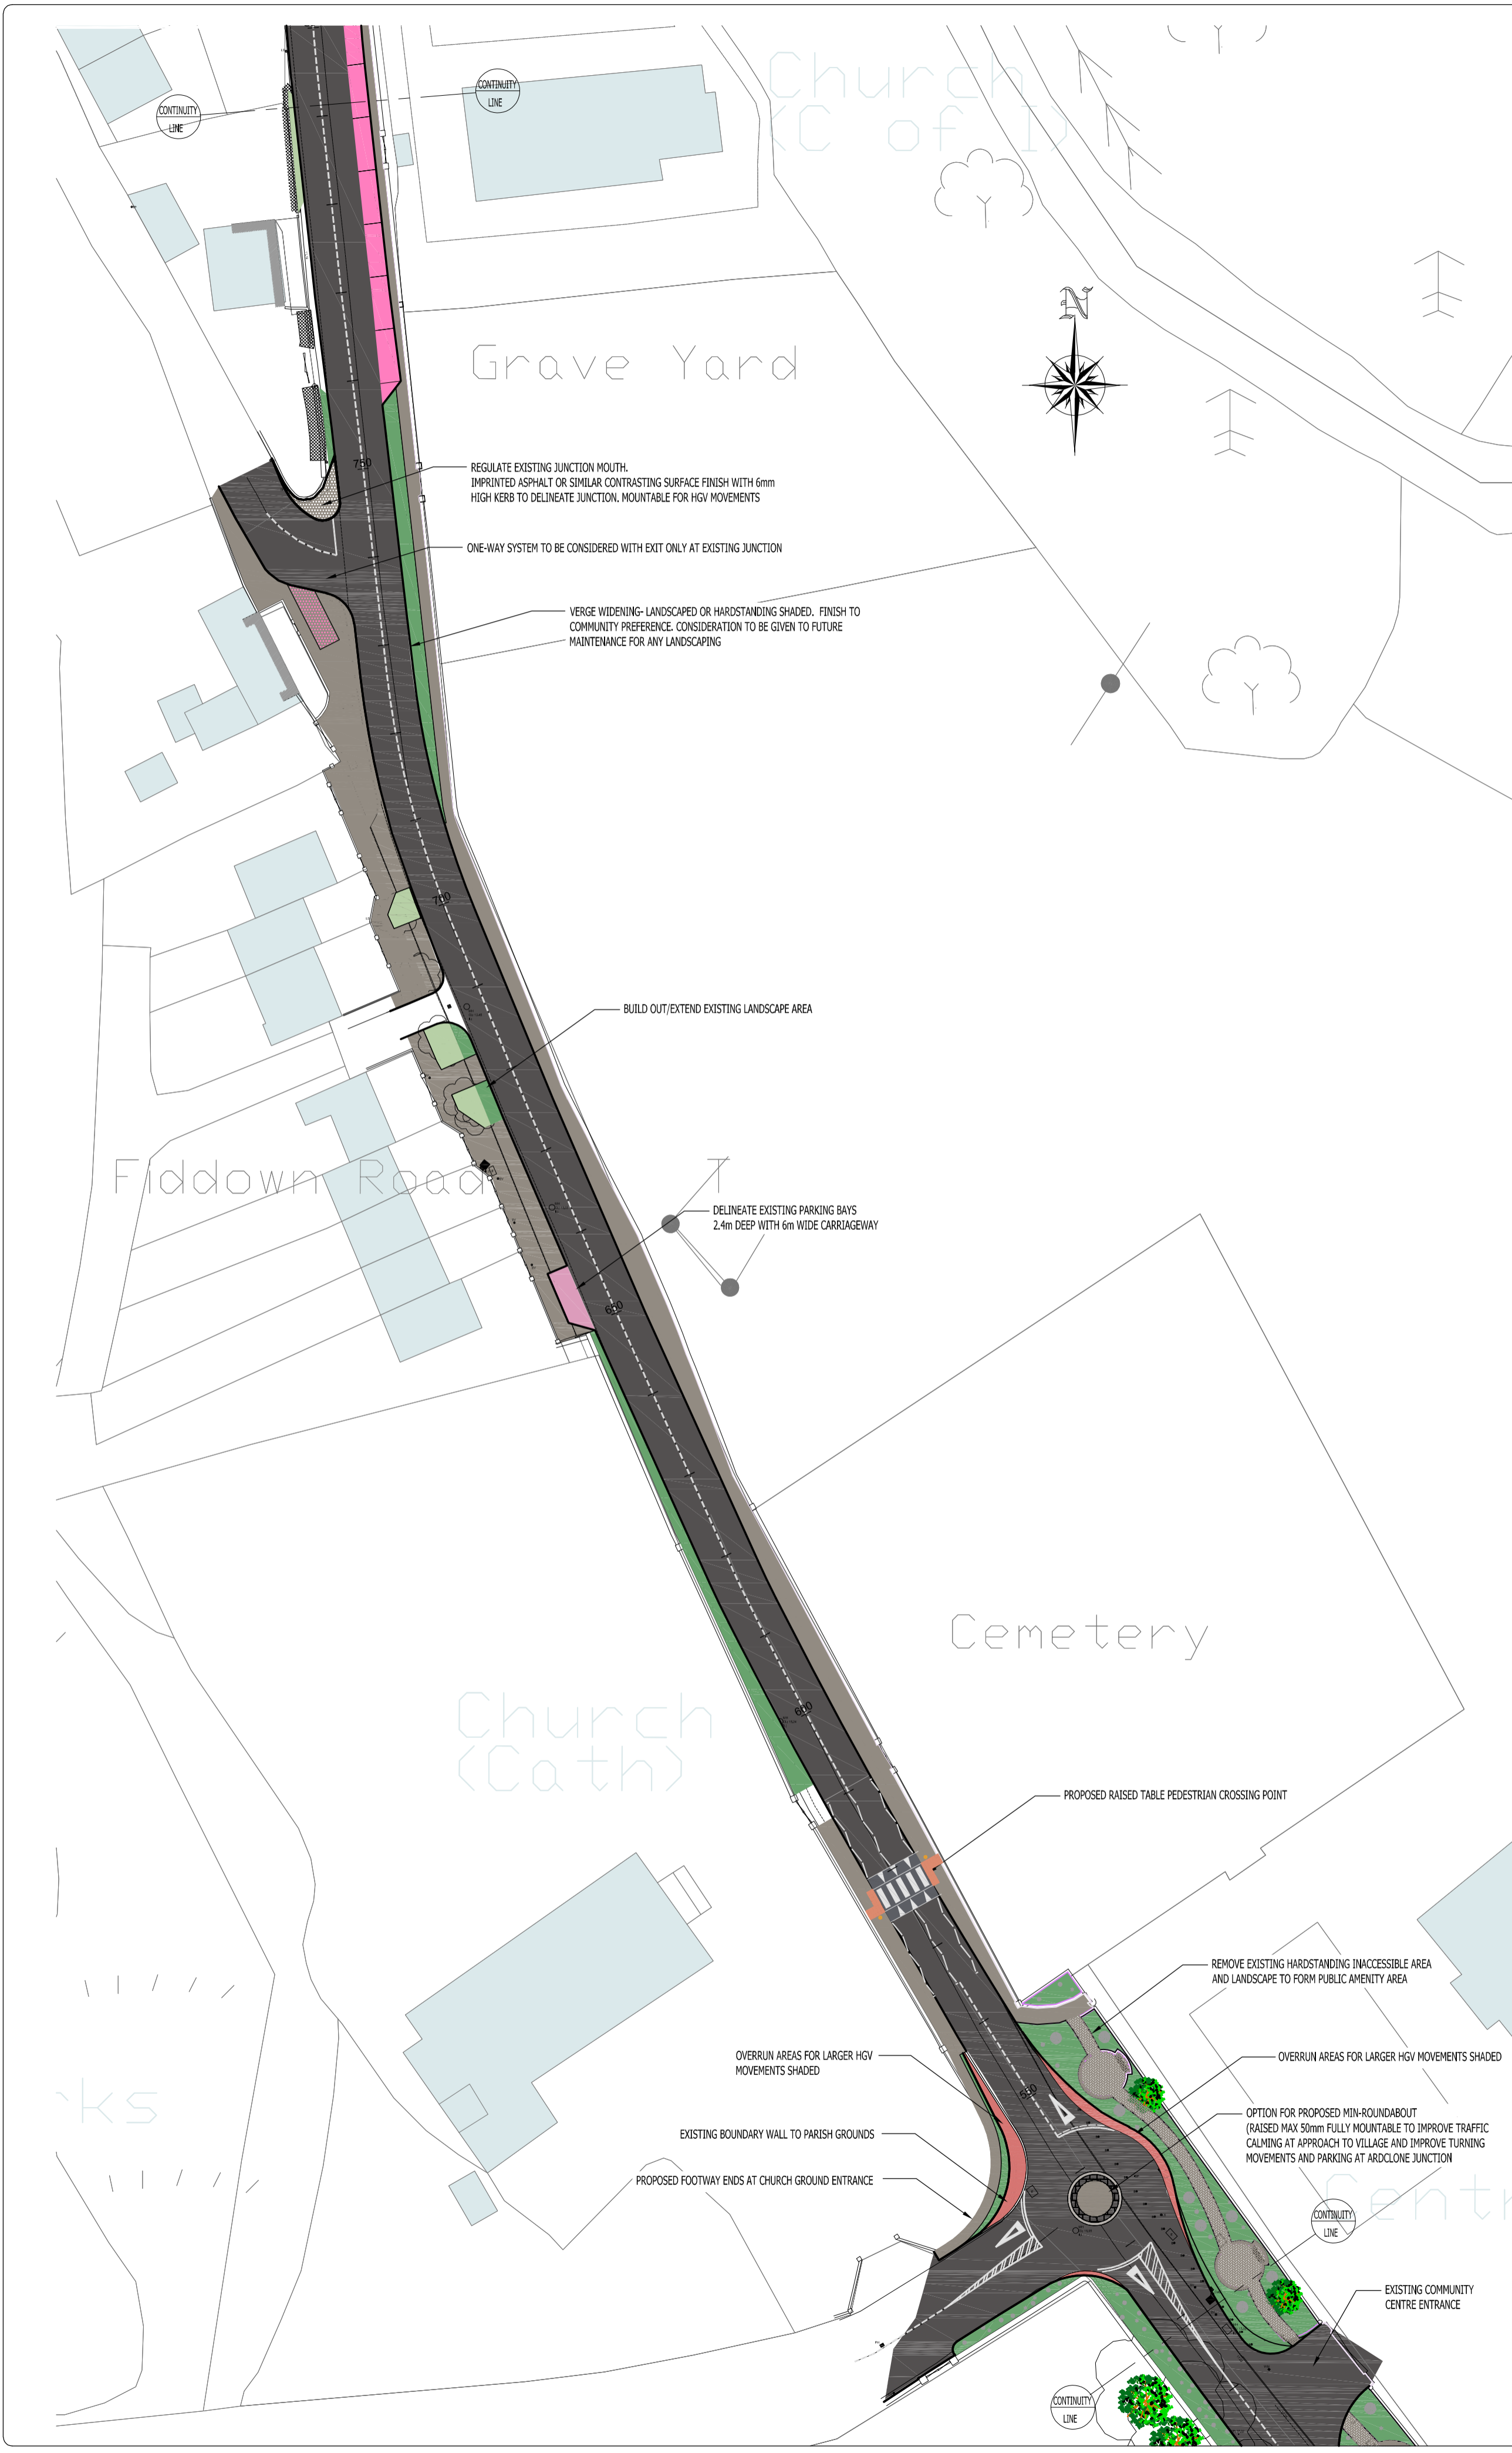

OS MAP REF: 5436-A, 5436-B, 5436-C, 5436-D (SCALE 1:2500)
 ITM CENTREPOINT CO-ORDINATE 645986E, 62247N

REPRODUCED UNDER OS LICENCE No. EN 0009619
 © ORDNANCE SURVEY (IRELAND) GOVERNMENT OF IRELAND

THIS DRAWING IS COPYRIGHT OF KILGALLEN AND PARTNERS AND ISSUED UNDER LICENCE

PR1	17.05.19	CP	DRAFT ISSUE FOR REVIEW
ISS	DATE	BY	DETAILS

KILKENNY COUNTY COUNCIL

Town and Village Renewal Scheme

Department of Rural and Community Development

An Roinn Forbartha Tuaithe agus Pobail

An Roinn Cultúir, Oidhreacht agus Gaeltachta
 Department of Culture, Heritage and the Gaeltacht

DESIGN: CIVIL ENGINEERING

STATUS: PRELIMINARY

CLIENT: KILKENNY COUNTY COUNCIL




PROJECT: PILTOWN TOWN & VILLAGE RENEWAL

TITLE: GENERAL LAYOUT (SHEET 2 OF 4)

KILGALLEN & PARTNERS
 CONSULTING ENGINEERS

3 Danville Business Park Kilkenny
 Tel: +353 56 770 1090, Fax: +353 56 770 5077
 E-mail: info@kilgallen.ie, Web: www.kilgallen.ie

DRN:	CP	SCALE:	1/500 @ A1	DRAWING NO.:		ISSUE:	
CHKD:	KS	DATE:	17/05/19	NTS @ A3	18071-P8-104	PR1	

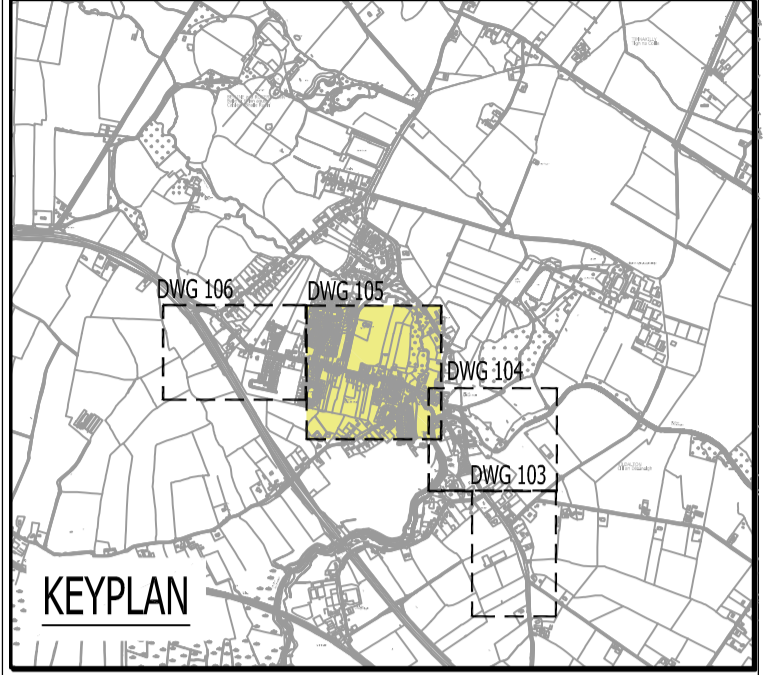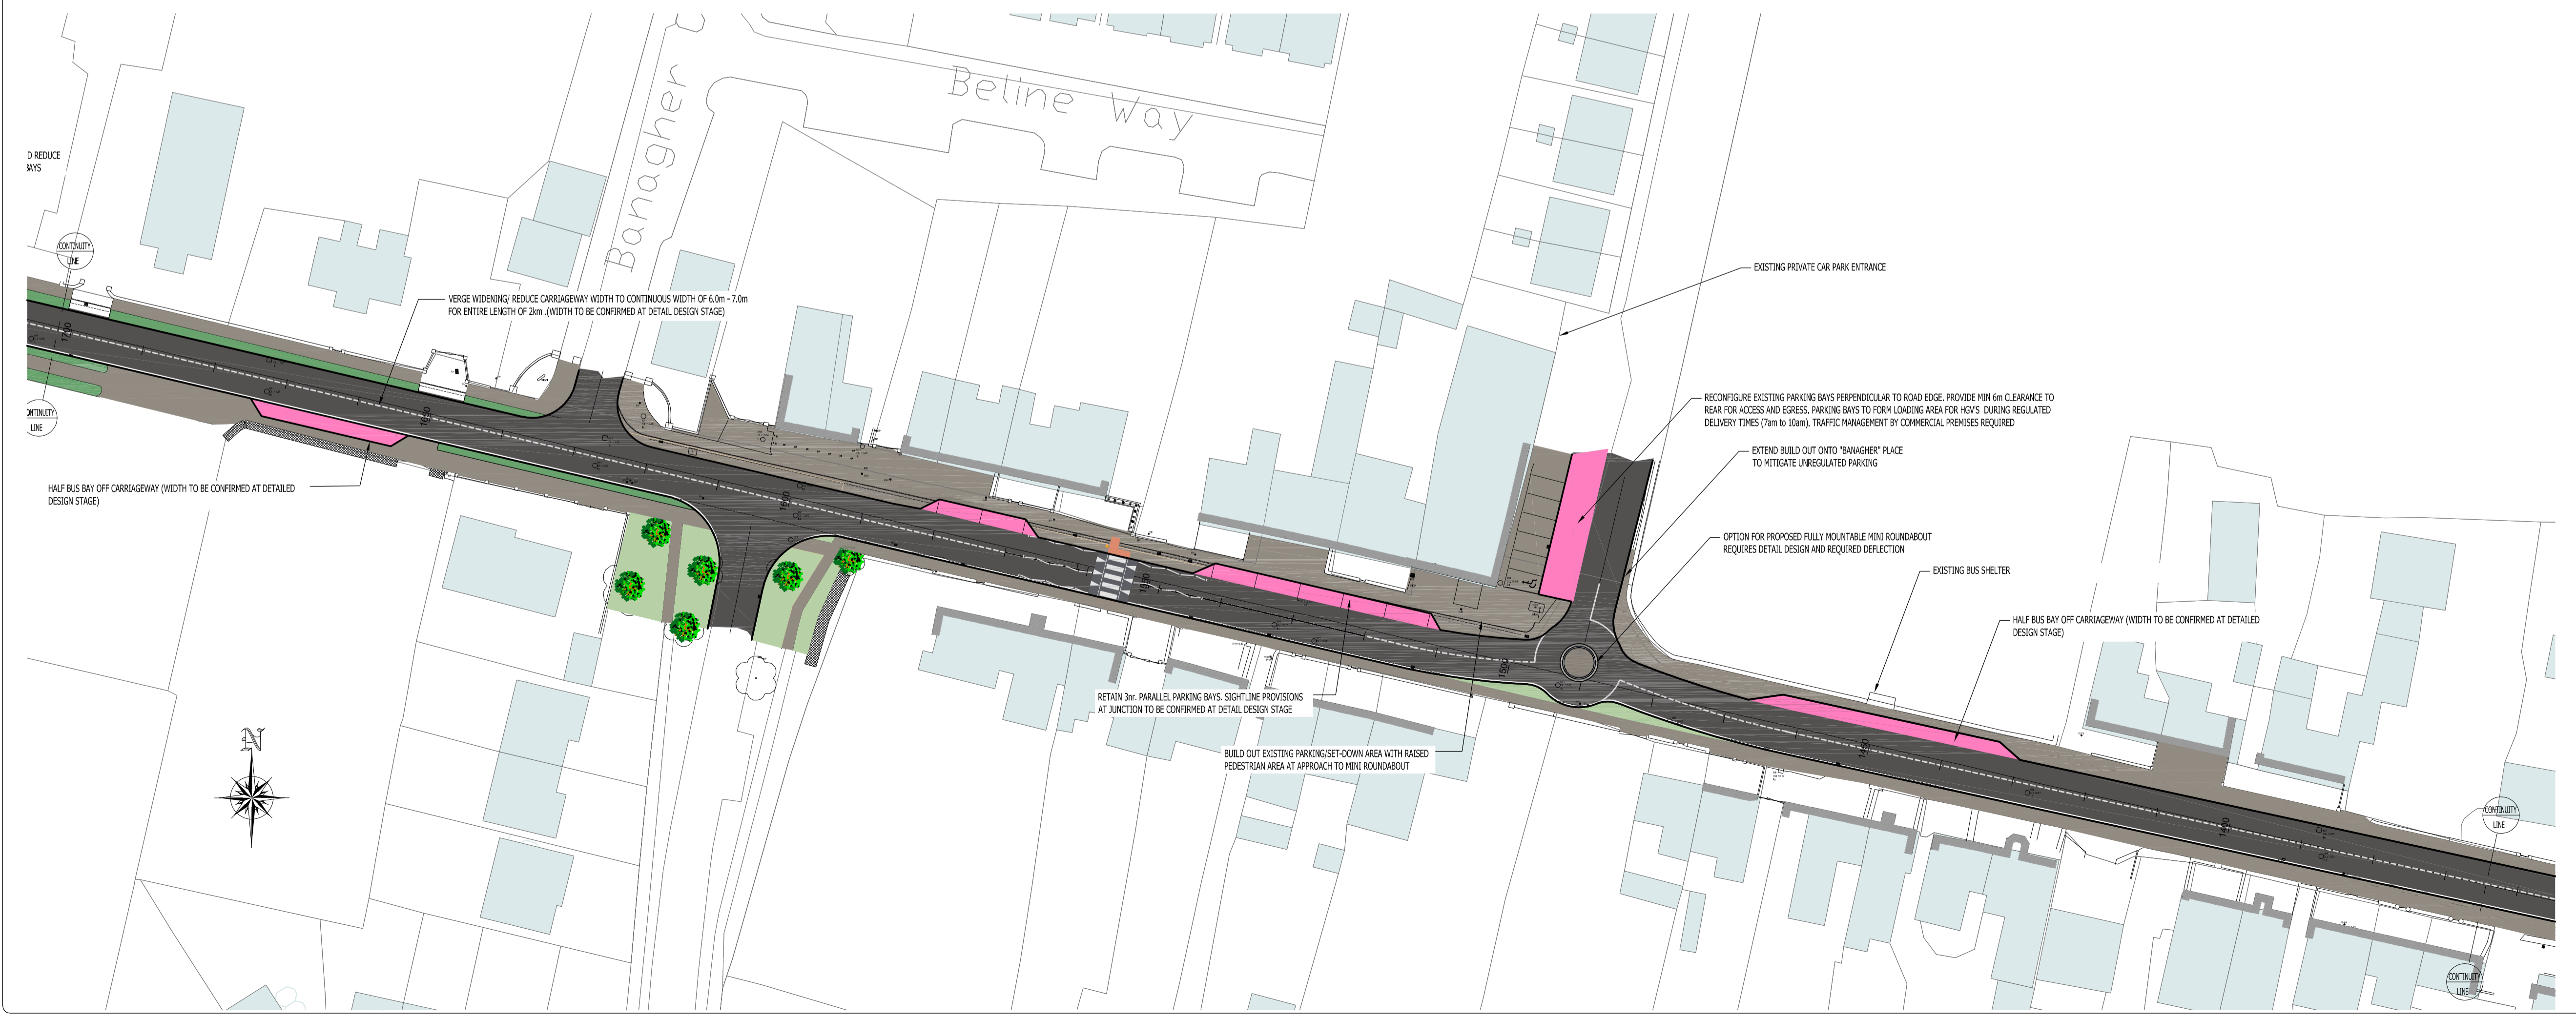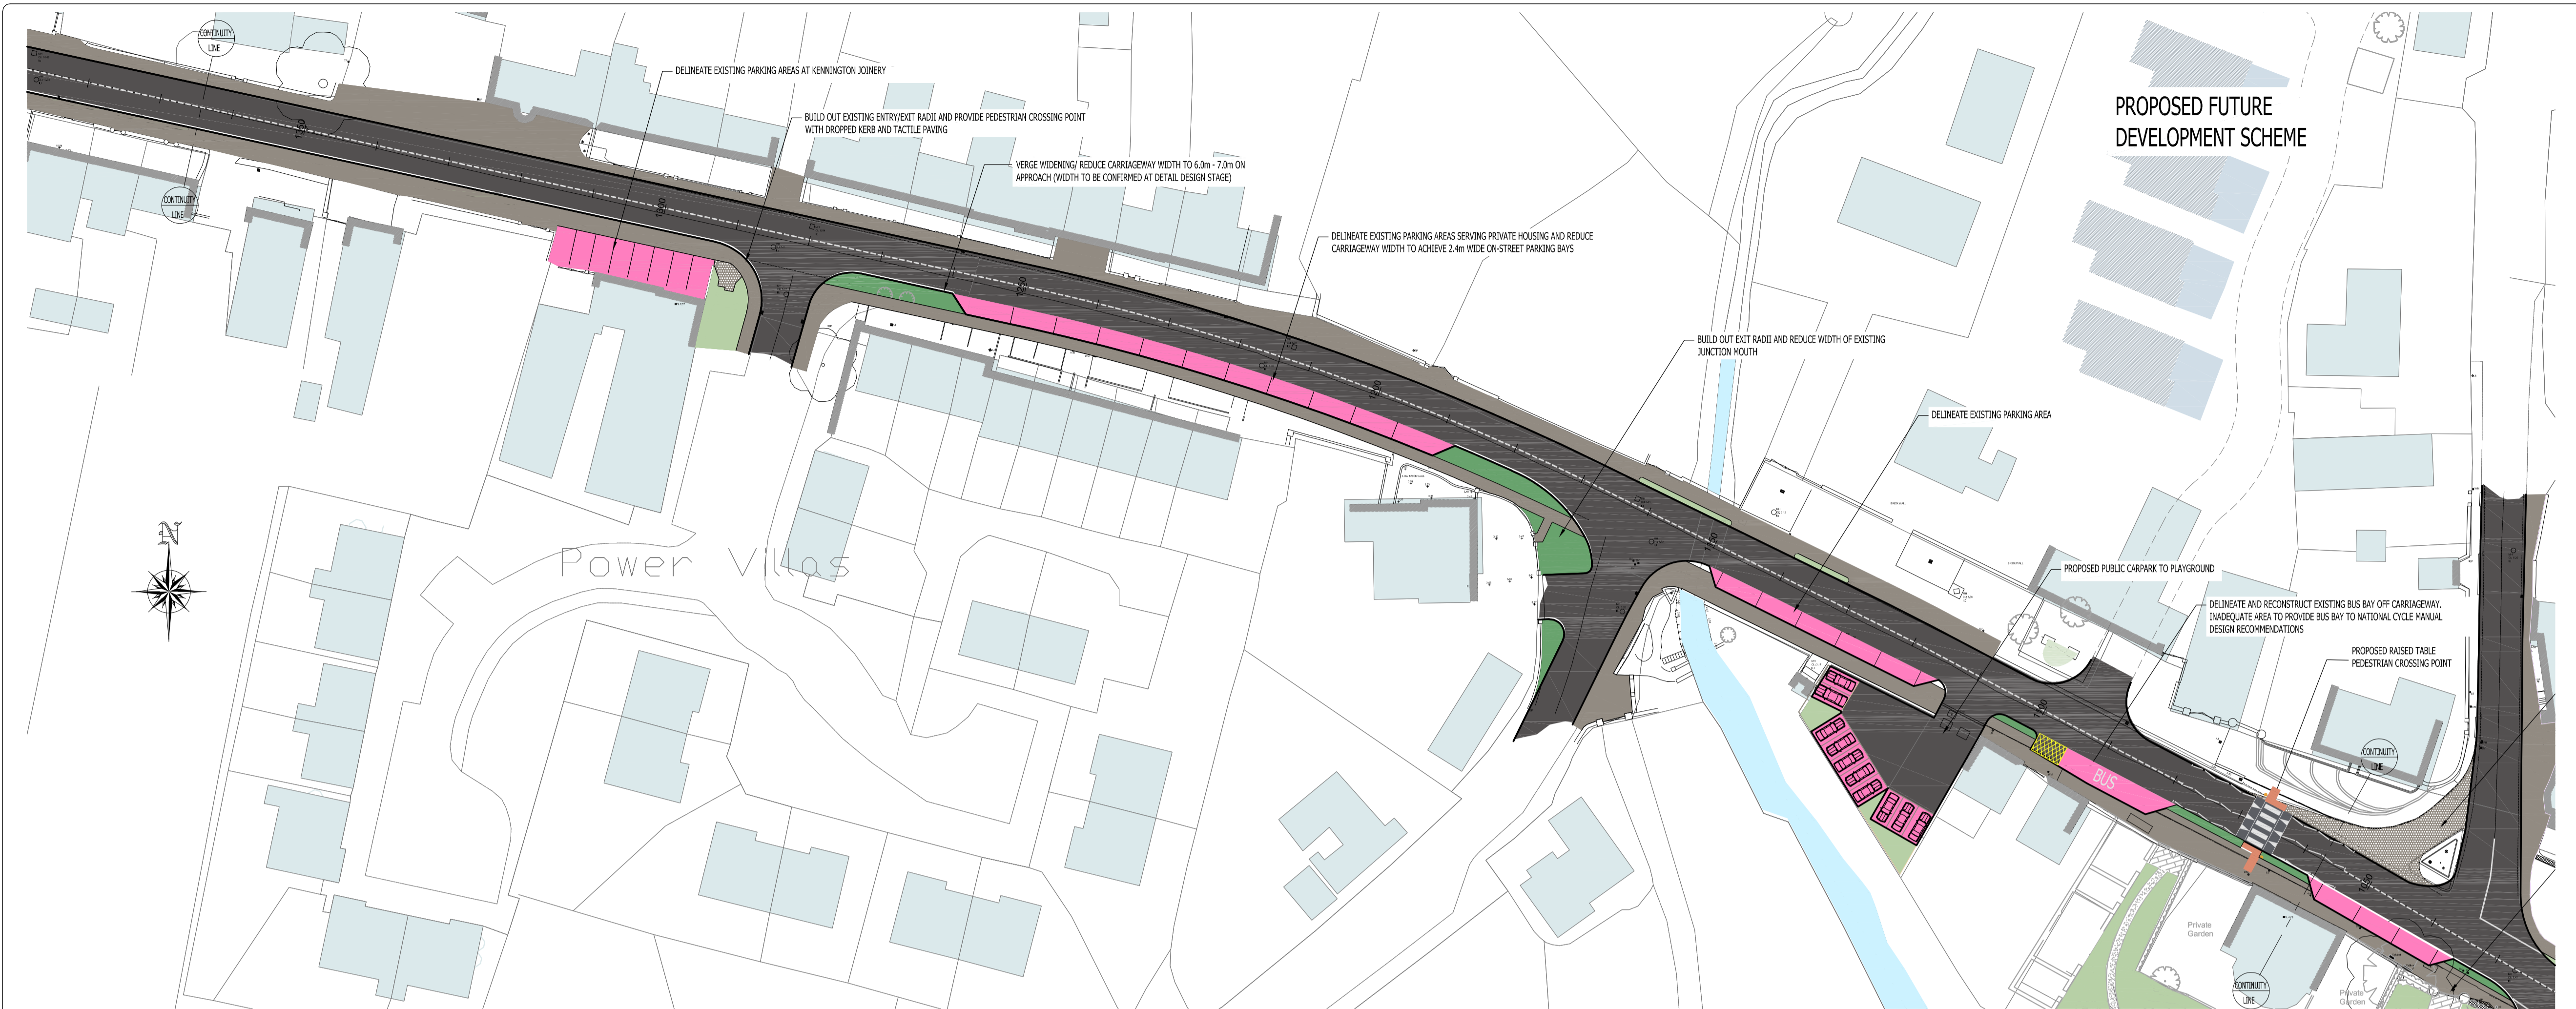

OS MAP REF:
5436-A, 5436-B, 5436-C, 5436-D (SCALE 1:2500)
ITM CENTREPOINT CO-ORDINATE 649892, 622470

REPRODUCED UNDER OS LICENCE No. EN 0009619
© ORDNANCE SURVEY (IRELAND) GOVERNMENT OF IRELAND

THIS DRAWING IS COPYRIGHT OF KILGALLEN AND PARTNERS AND ISSUED UNDER LICENCE

PR1	17.05.19	CP	DRAFT ISSUE FOR REVIEW
ISS	DATE	BY	DETAILS

KILKENNY COUNTY COUNCIL
Department of Rural and Community Development
Town and Village Renewal Scheme
An Roinn Forbartha Tuaithe agus Pobail
An Roinn Cultúir, Oidhreacht agus Gaeltachta
Department of Culture, Heritage and the Gaeltacht

DESIGN
CIVIL ENGINEERING

STATUS
PRELIMINARY



CLIENT
 KILKENNY COUNTY COUNCIL

PROJECT
PILTOWN TOWN & VILLAGE RENEWAL

TITLE
GENERAL LAYOUT (SHEET 3 OF 4)

KILGALLEN & PARTNERS
CONSULTING ENGINEERS
3 Danville Business Park Kilkenny
Tel: +353 56 770 1090, Fax: +353 56 770 5077
E-mail: info@kilgallen.ie, Web: www.kilgallen.ie

DRN:	CP	SCALE:	1/500 @ A1 NTS @ A3	DRAWING NO.:	18071-P8-105	ISSUE:	PR1
CHKD:	KS	DATE:	17-MAY-2019				

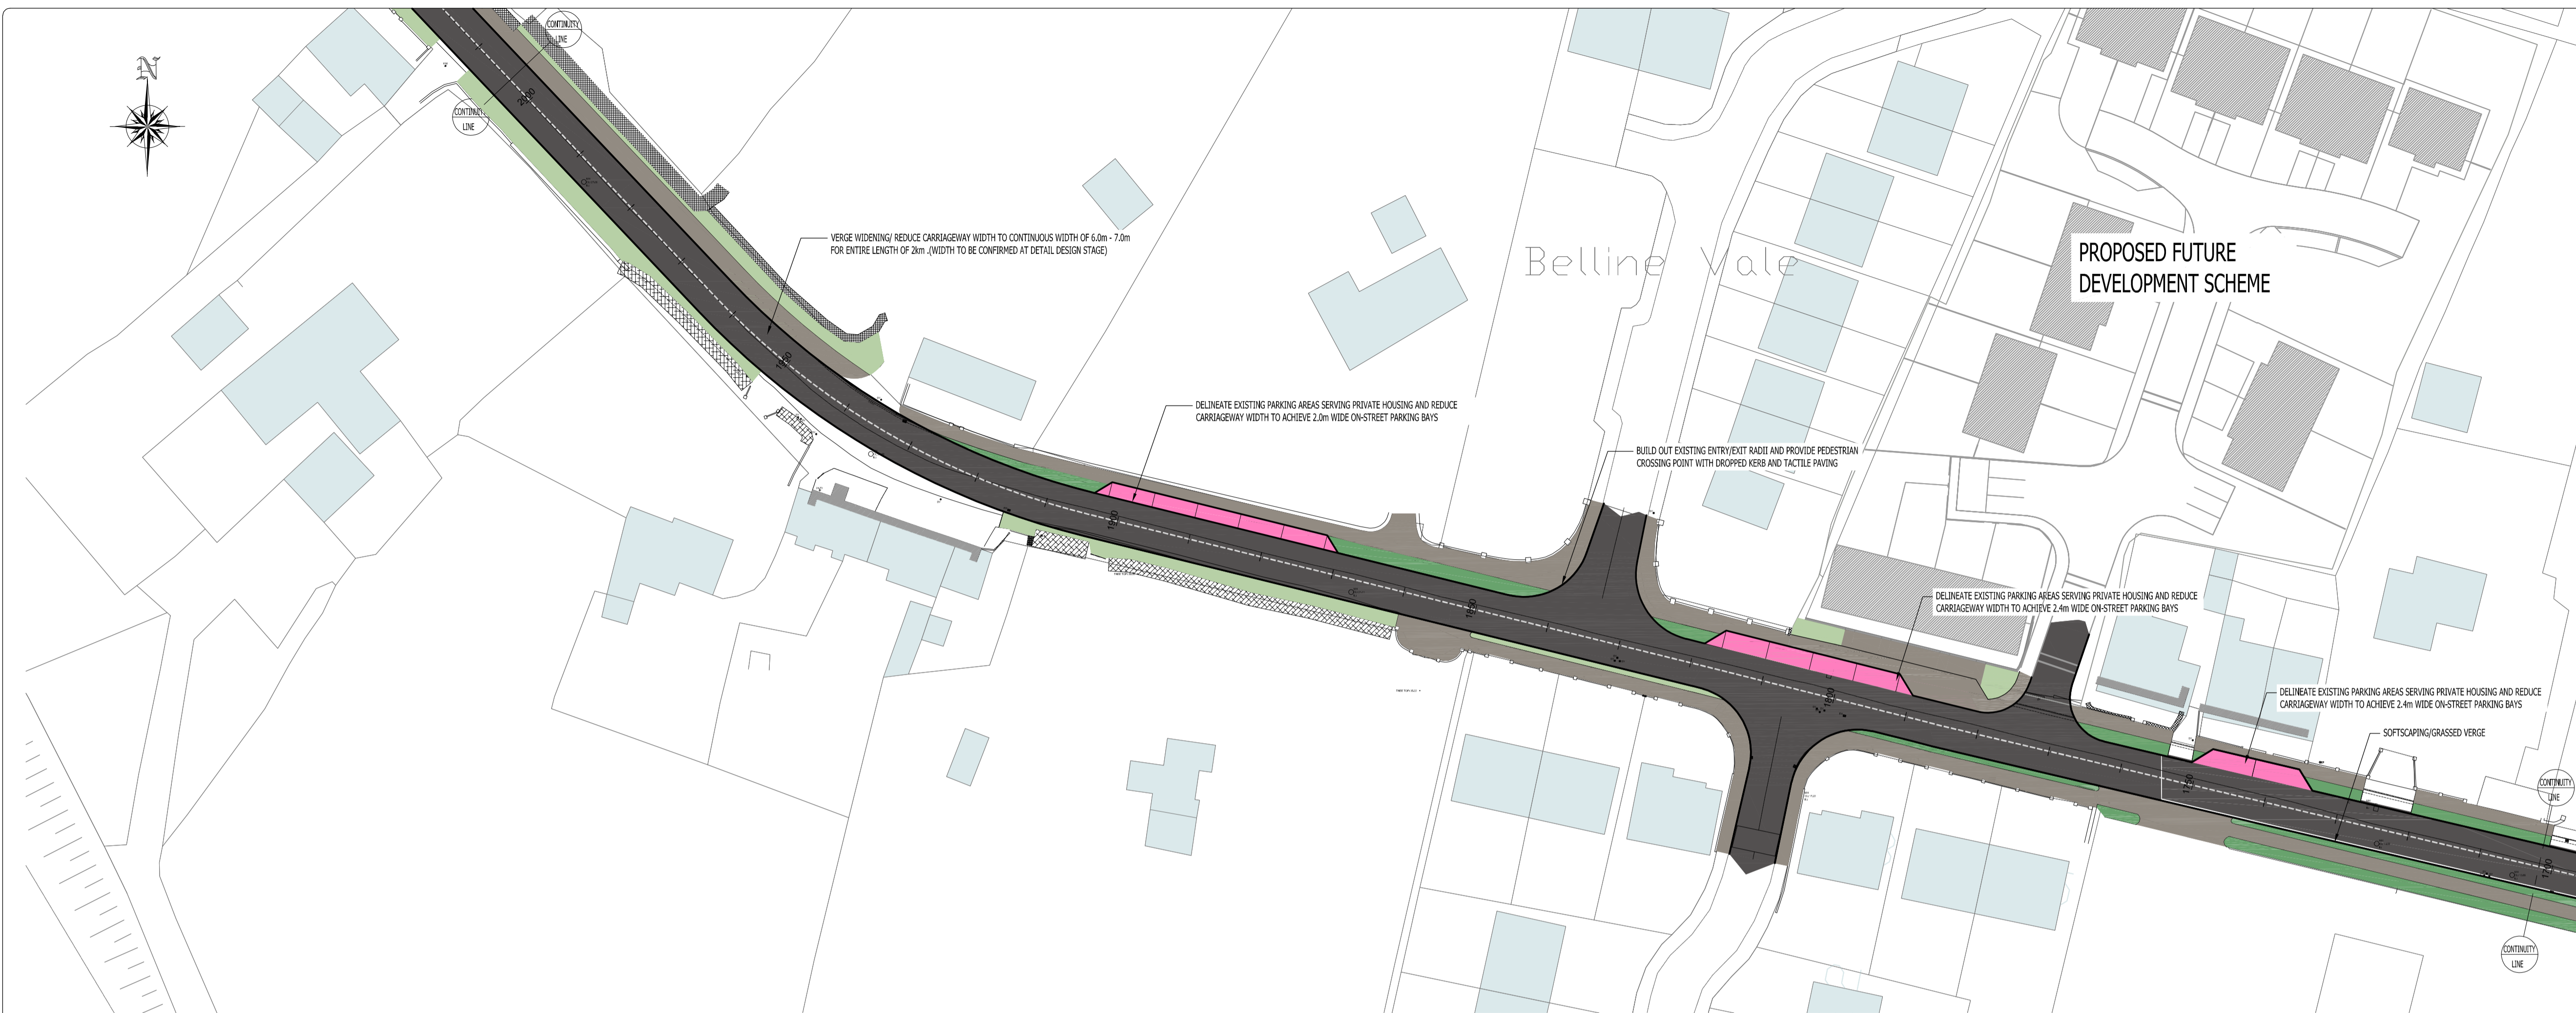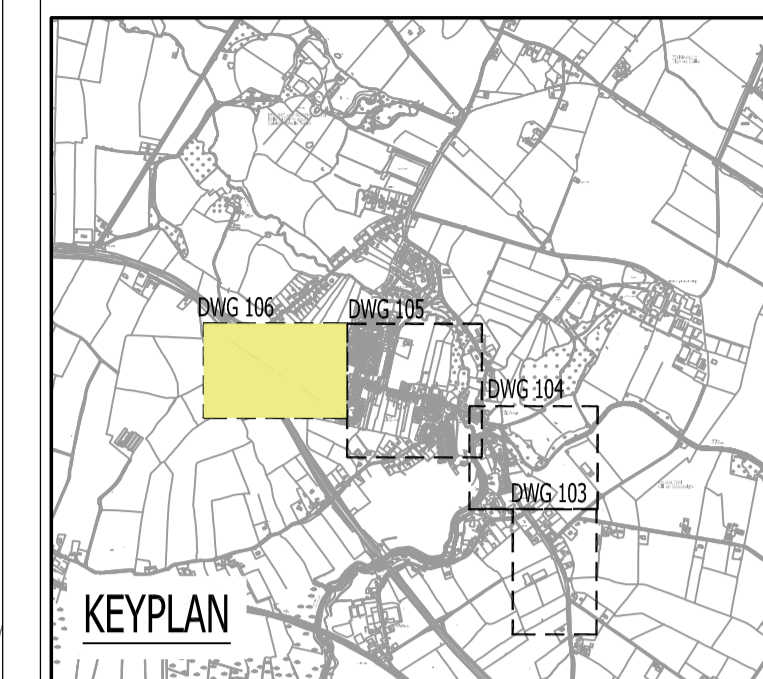

OS MAP REF:
 5436-A, 5436-A, 5436-C, 5436-D (SCALE 1:2500)
 ITM CENTREPOINT CO-ORDINATE 645980E, 62247N

REPRODUCED UNDER OS LICENCE No. EN 0009619
 © ORDNANCE SURVEY (IRELAND) GOVERNMENT OF IRELAND

THIS DRAWING IS COPYRIGHT OF KILGALLEN AND PARTNERS AND ISSUED UNDER LICENCE

PR1	17.05.19	CP	DRAFT ISSUE FOR REVIEW
ISS	DATE	BY	DETAILS

KILKENNY COUNTY COUNCIL

Town and Village Renewal Scheme

Department of Rural and Community Development

An Roinn Forbartha Tuaithe agus Pobail

An Roinn Cultúir, Oidhreacht agus Gaeltachta
 Department of Culture, Heritage and the Gaeltacht

DESIGN
CIVIL ENGINEERING

STATUS
PRELIMINARY

CLIENT
KILKENNY COUNTY COUNCIL

PROJECT
PILTOWN TOWN & VILLAGE RENEWAL

TITLE
GENERAL LAYOUT (SHEET 4 OF 4)

KILGALLEN & PARTNERS
 CONSULTING ENGINEERS

3 Danville Business Park Kilkenny
 Tel: +353 56 770 1090, Fax: +353 56 770 5077
 E-mail: info@kilgallen.ie, Web: www.kilgallen.ie

DRN: CP	SCALE: 1/500 @ A1 NTS @ A3	DRAWING NO.:	ISSUE:
CHKD: KS	DATE: 17-MAY-2019	18071-P8-106	PR1