

KILKENNY COUNTY COUNCIL

POULANASSY WATERFALL VISITOR CARPARK



PUBLIC DISPLAY DRAWINGS

(PART 8 PROCESS)



INDEX OF CONTENTS

DRAWING NO.	TITLE
18032-P8-100	Cover/Index of Contents
18032-P8-101	Site Location Map
18032-P8-102	Site Layout Plan
18032-P8-103	Sections

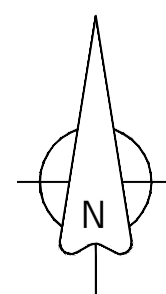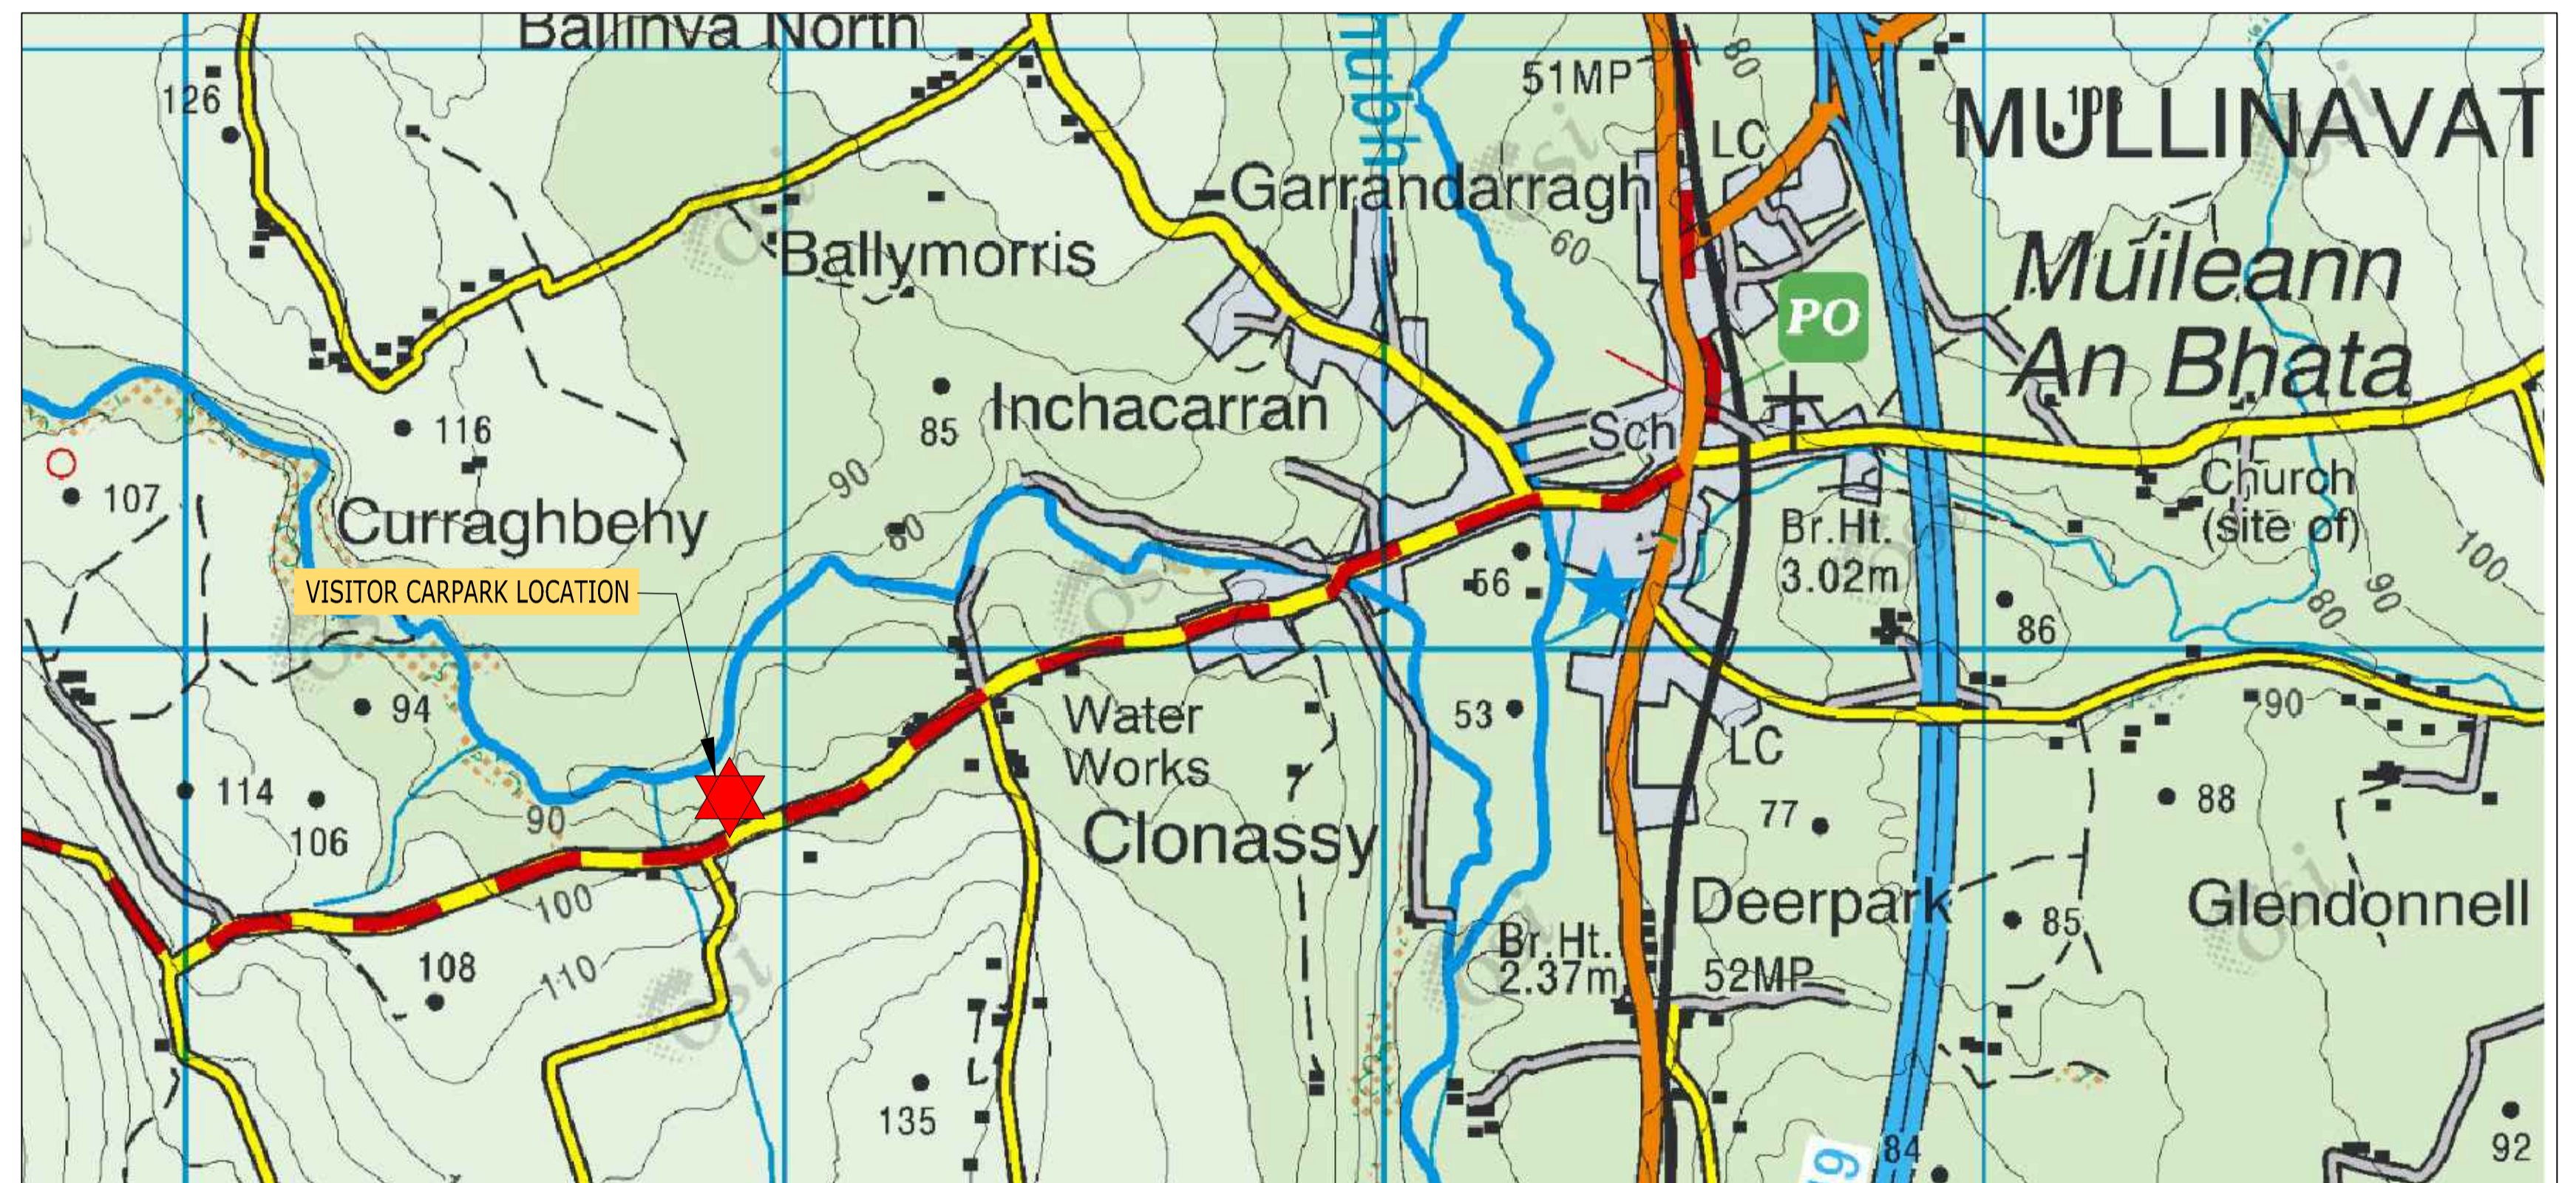

KILKENNY COUNTY COUNCIL

Department of Rural and Community Development
 An Roinn Forbartha Tuaithe agus Pobail
 An Roinn Cúlra, Oidhreacht agus Gaeltachta
 Department of Culture, Heritage and the Gaeltacht



OS mapping reproduced under licence 0009620.
 This drawing is copyright and is not to be reproduced without the written permission of Kilgallen and Partners.

REV	DATE	BY	DETAILS
1801	27/01/20	CP	ISSUED FOR PART 8 PLANNING STAGE

STATUS	FOR PART 8 PLANNING
CLIENT	KILKENNY COUNTY COUNCIL
PROJECT	POULANASSY WATERFALL VISITOR CARPARK
TITLE	COVER INDEX OF CONTENTS

KILGALLEN & PARTNERS
 CONSULTING ENGINEERS
 3 Danville Business Park Kilkenny
 Tel: +353 56 770 1090, Fax: +353 56 770 5077
 E-mail: info@kilgallen.ie, Web: www.kilgallen.ie

DRN:	CP	DRAWING NO.:	18032-P8-100	ISS:	PL1
CHKD:	KS	SCALE:	NTS	SIZE:	A1
				DATE:	27/01/2020

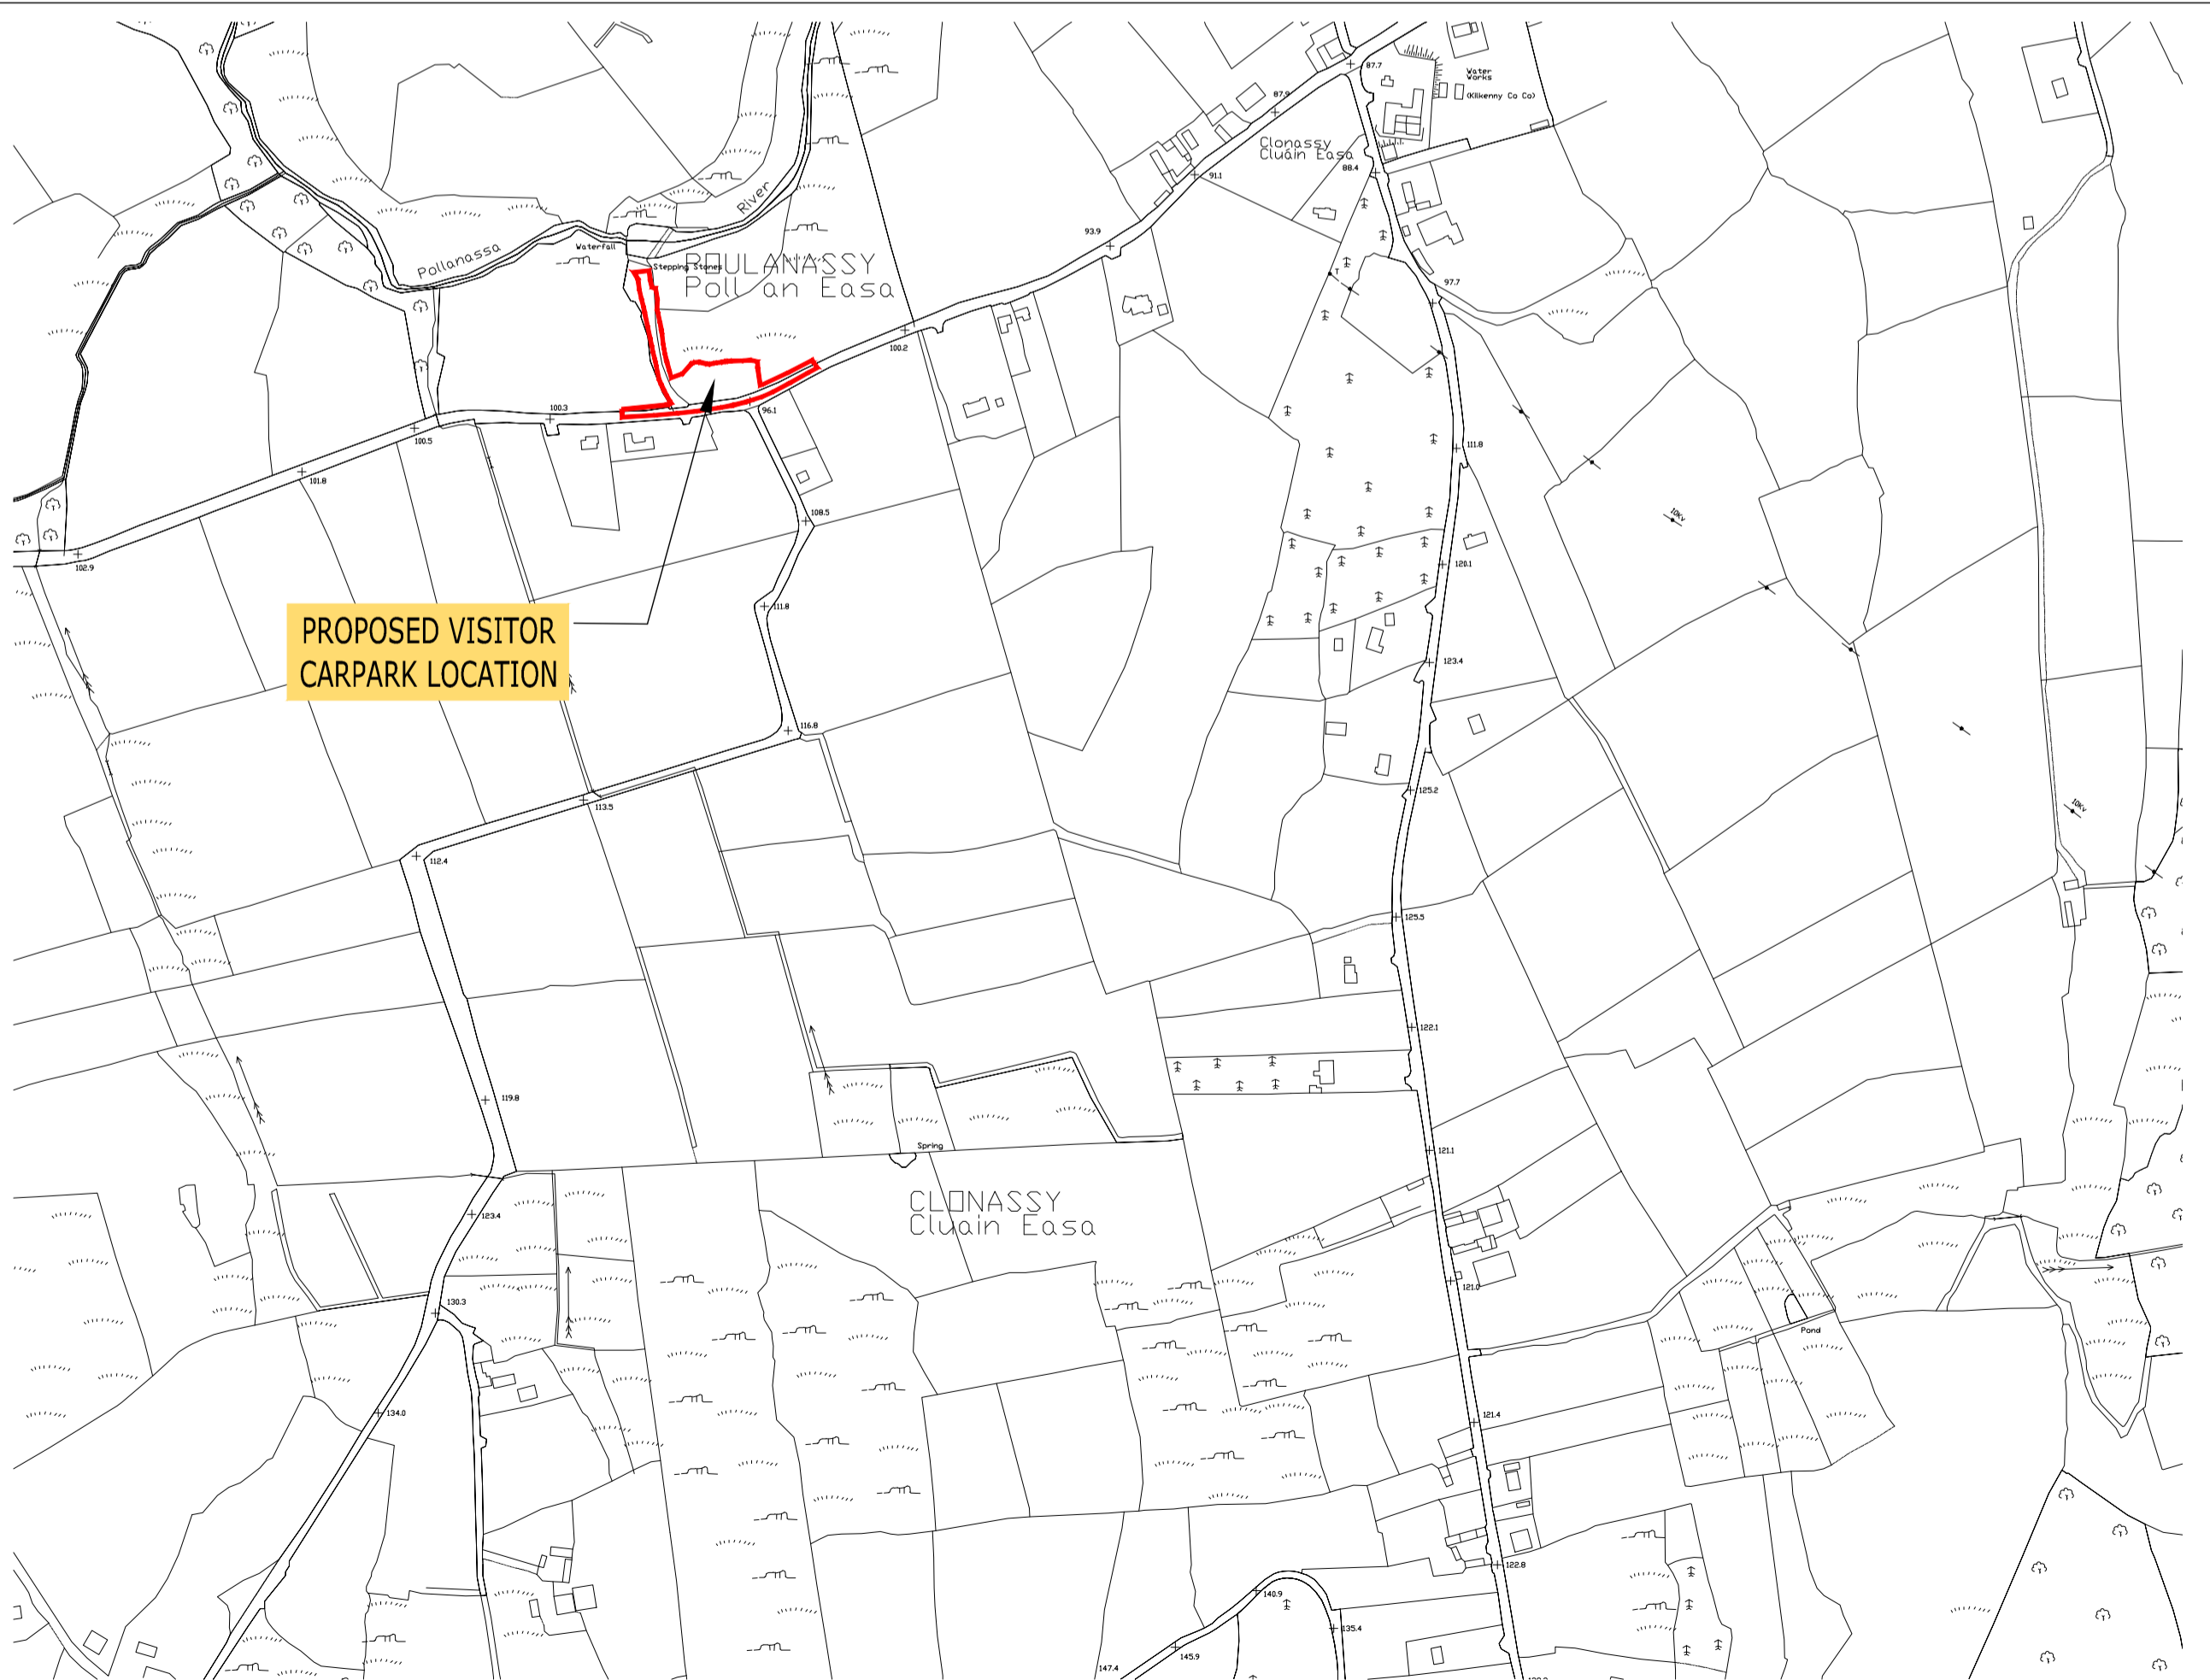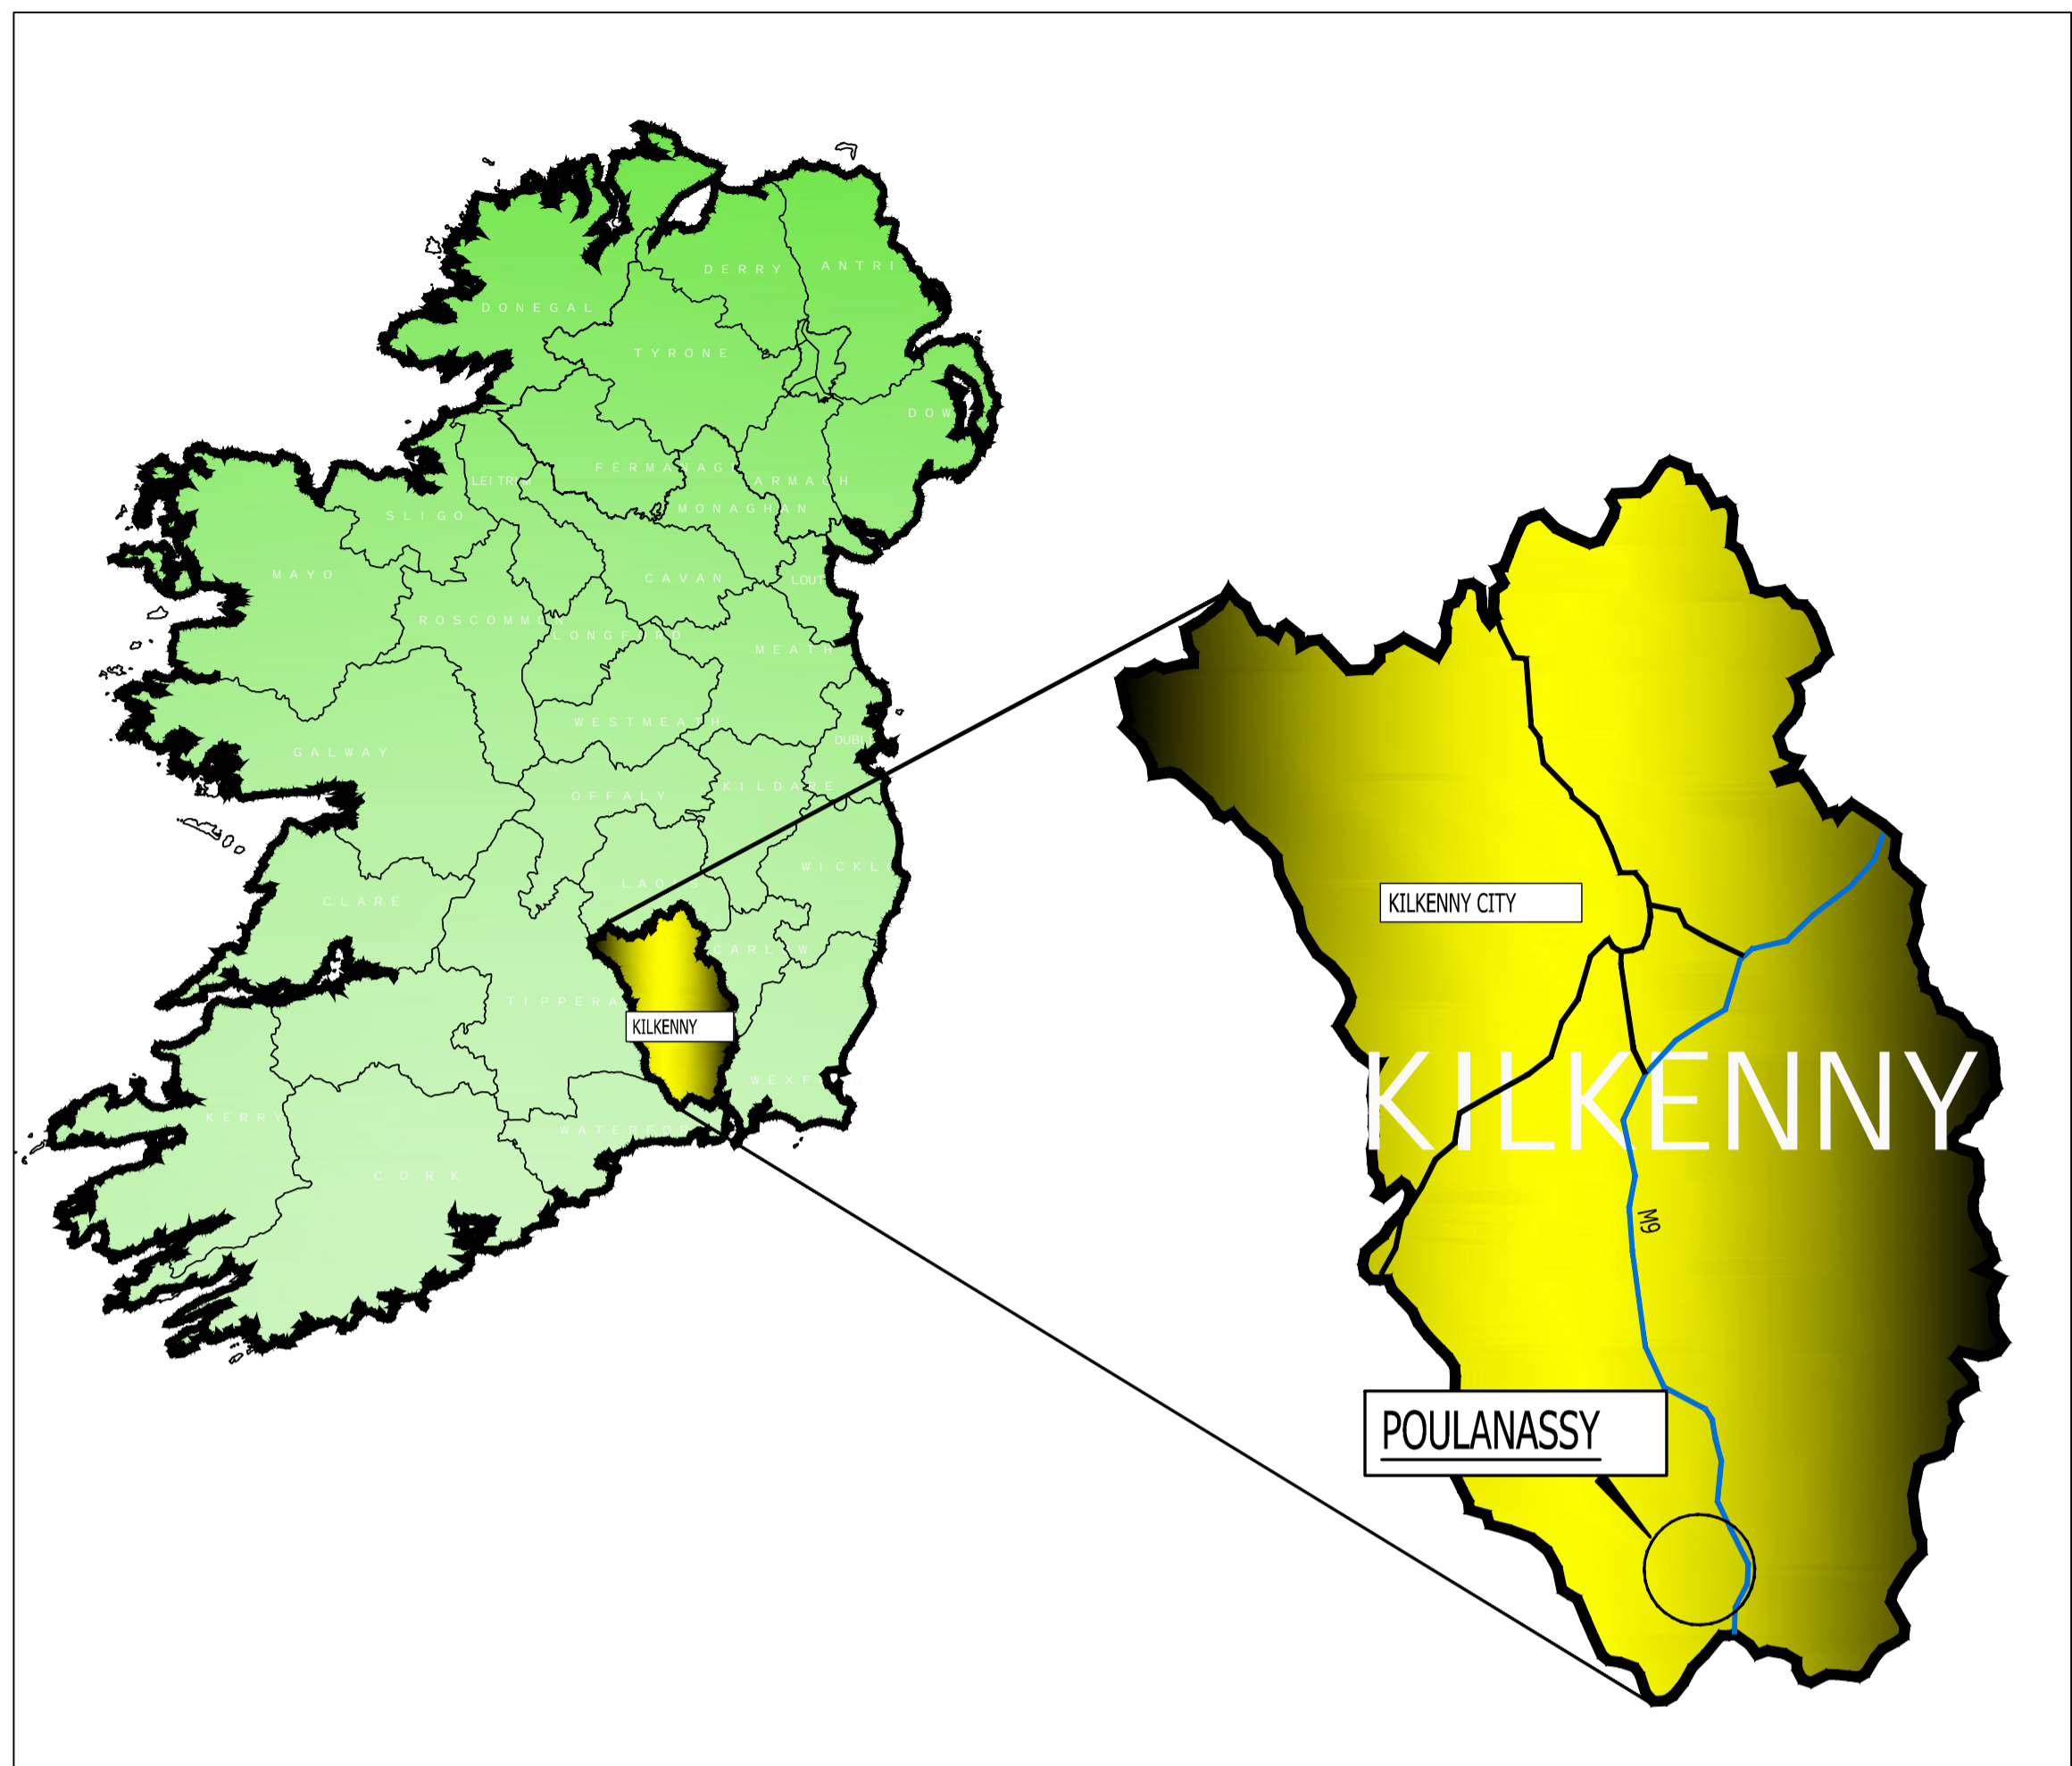

SITE LOCATION
SITE LOCATION MAP
SCALE: 1:2500



POULANASSY WATERFALL




EXISTING PEDESTRIAN TRAIL TO BE UPGRADED

SITE LOCATION
EXTENT OF WORKS AREA
SCALE: 1:1000

EXTENTS OF SCHEME



KEYPLAN

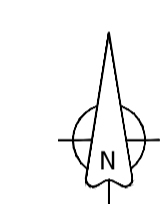

OS MAP REF:
548-8 (SCALE 1:1000)
ITM CENTREPOINT CO-ORDINATE 654783E, 623721N
REPRODUCED UNDER OS LICENCE No. EN 0009620
© ORDNANCE SURVEY (IRELAND) GOVERNMENT OF IRELAND

THIS DRAWING IS COPYRIGHT OF KILGALLEN AND PARTNERS AND ISSUED UNDER LICENCE

PL1	27.01.20	CP	ISSUED FOR PART 8 PLANNING STAGE
ISS	DATE	BY	DETAILS

KILKENNY COUNTY COUNCIL
Department of Rural and Community Development
An Roinn Forbartha Tuaithe agus Pobail
An Roinn Cultúir, Oidhreachta agus Gaeltachta
Department of Culture, Heritage and the Gaeltacht

DESIGN
CIVIL ENGINEERING

STATUS
FOR PART 8 PLANNING




CLIENT
KILKENNY COUNTY COUNCIL

PROJECT
POULANASSY WATERFALL VISITOR CARPARK

TITLE
SITE LOCATION MAP

KILGALLEN & PARTNERS
CONSULTING ENGINEERS
3 Danville Business Park Kilkenny
Tel: +353 56 770 1090, Fax: +353 56 770 5077
E-mail: info@kilgallen.ie, Web: www.kilgallen.ie

DRN:	CP	SCALE: AS SHOWN @ A1	DRAWING NO.:	18032-P8-101	ISSUE:	PL1
CHKD:	KS	DATE:	27/01/2020			

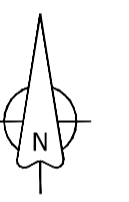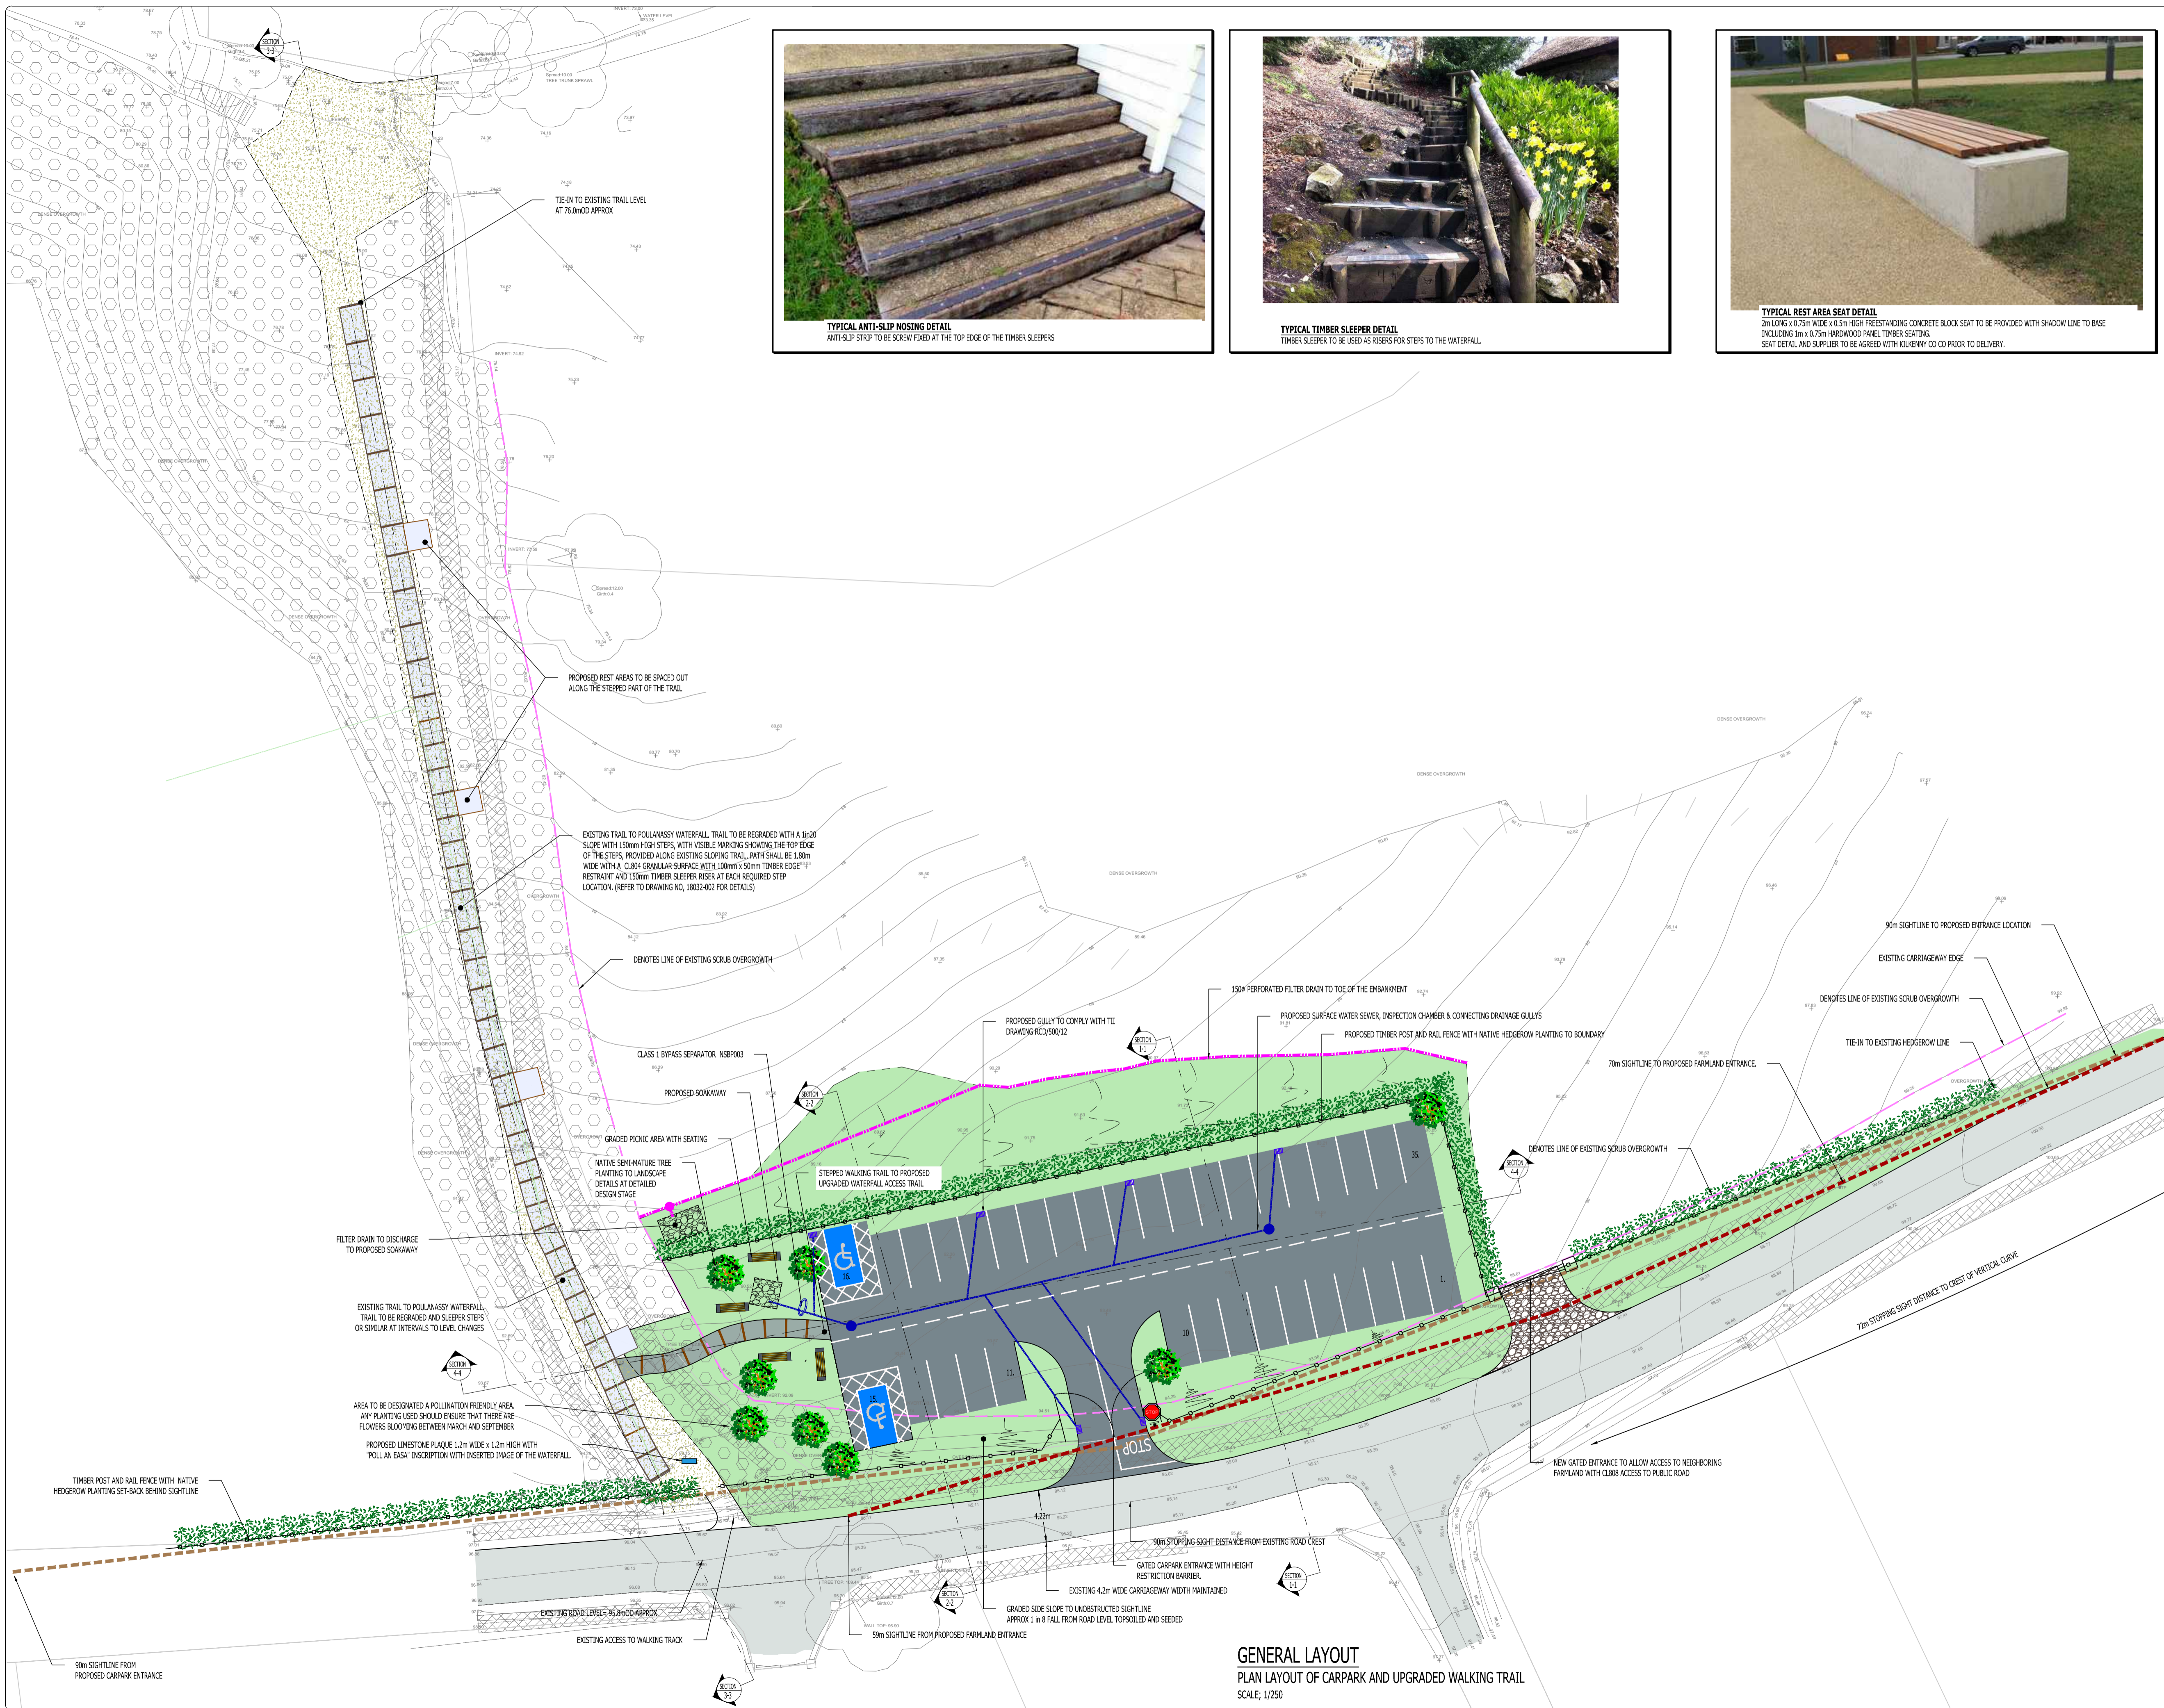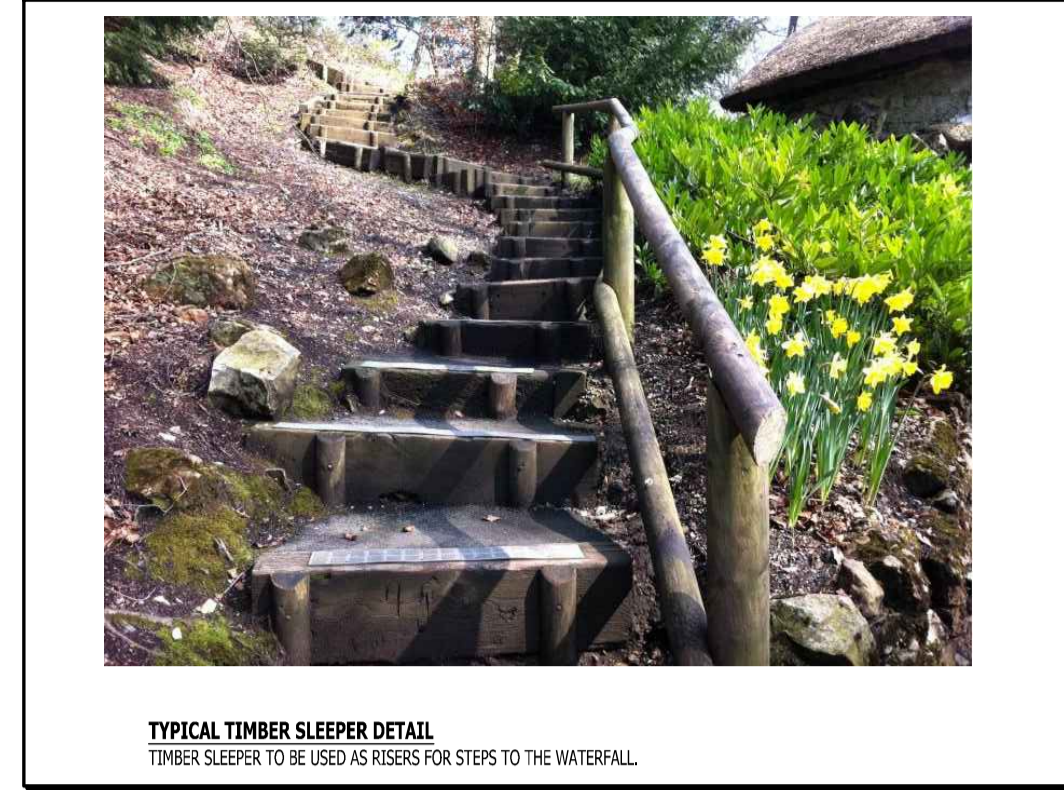

OS MAP REF: 5438 (SCALE 1:1000)
 ITM CENTREPOINT CO-ORDINATE 654783E, 623721N
 REPRODUCED UNDER OS LICENCE No. EN 0009620
 © ORDNANCE SURVEY (IRELAND) GOVERNMENT OF IRELAND
 Ordnance Survey

THIS DRAWING IS COPYRIGHT OF KILGALLEN AND PARTNERS AND ISSUED UNDER LICENCE

PL2	27.01.20	AC	ISSUED FOR PART 8 PLANNING STAGE
PL1	29.05.19	CP	DRAFT ISSUE FOR PART 8 PUBLIC CONSULTATION
ISS	DATE	BY	DETAILS

DESIGN
CIVIL ENGINEERING

STATUS
FOR PART 8 PLANNING





CLIENT
KILKENNY COUNTY COUNCIL

PROJECT
POULANASSY WATERFALL VISITOR CARPARK

TITLE
GENERAL LAYOUT

KILGALLEN & PARTNERS
 CONSULTING ENGINEERS
 3 Danville Business Park Kilkenny
 Tel: +353 56 770 1090, Fax: +353 56 770 5077
 E-mail: info@kilgallen.ie, Web: www.kilgallen.ie

DRN:	SCALE: AS SHOWN @ A1	DRAWING NO.:	ISSUE:
AC		18032-P8-102	PL2
CHKD:	DATE: 10/01/20		
KS			

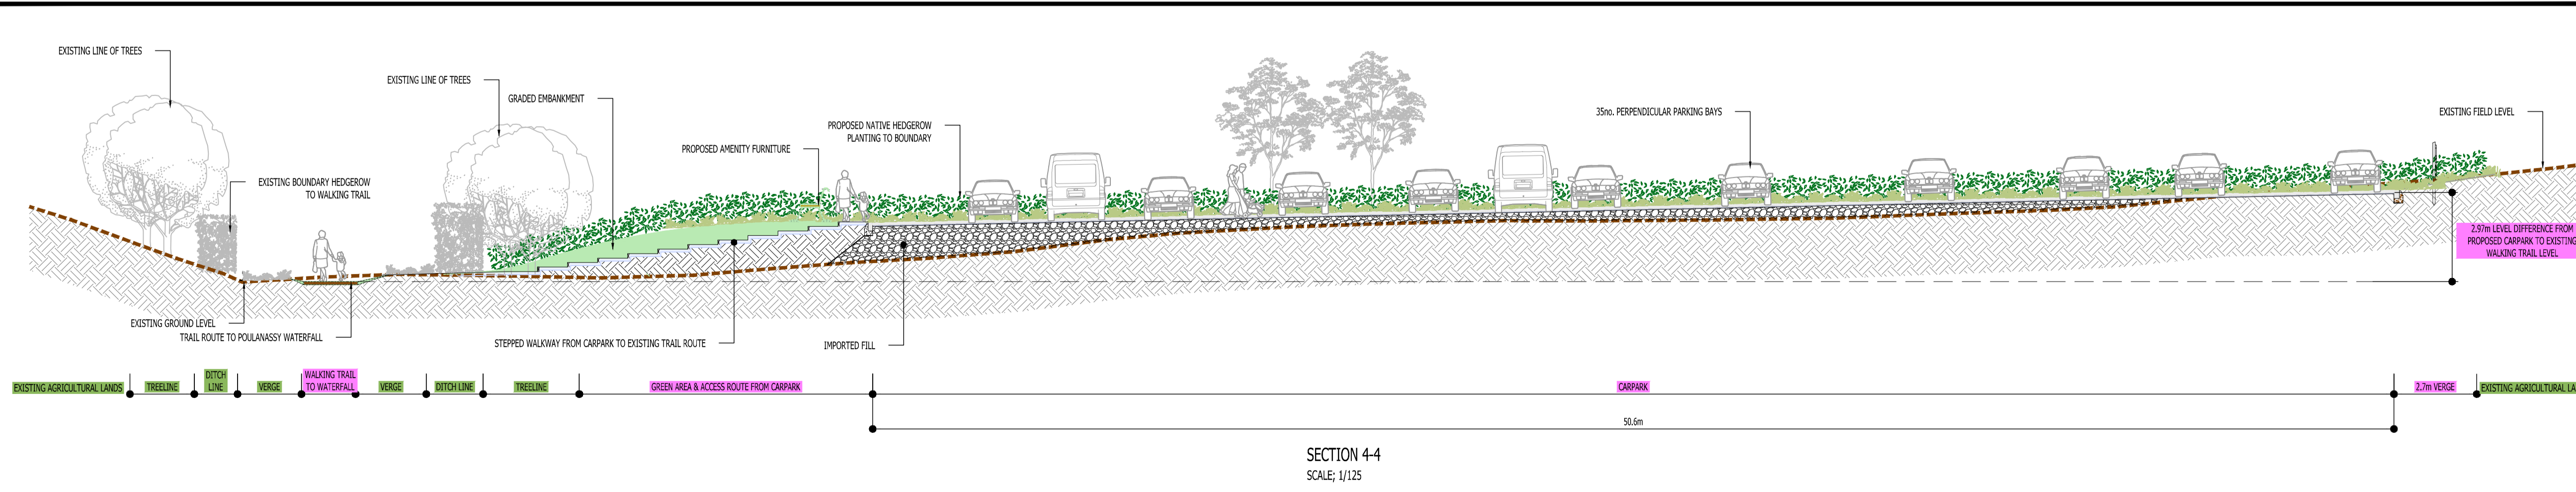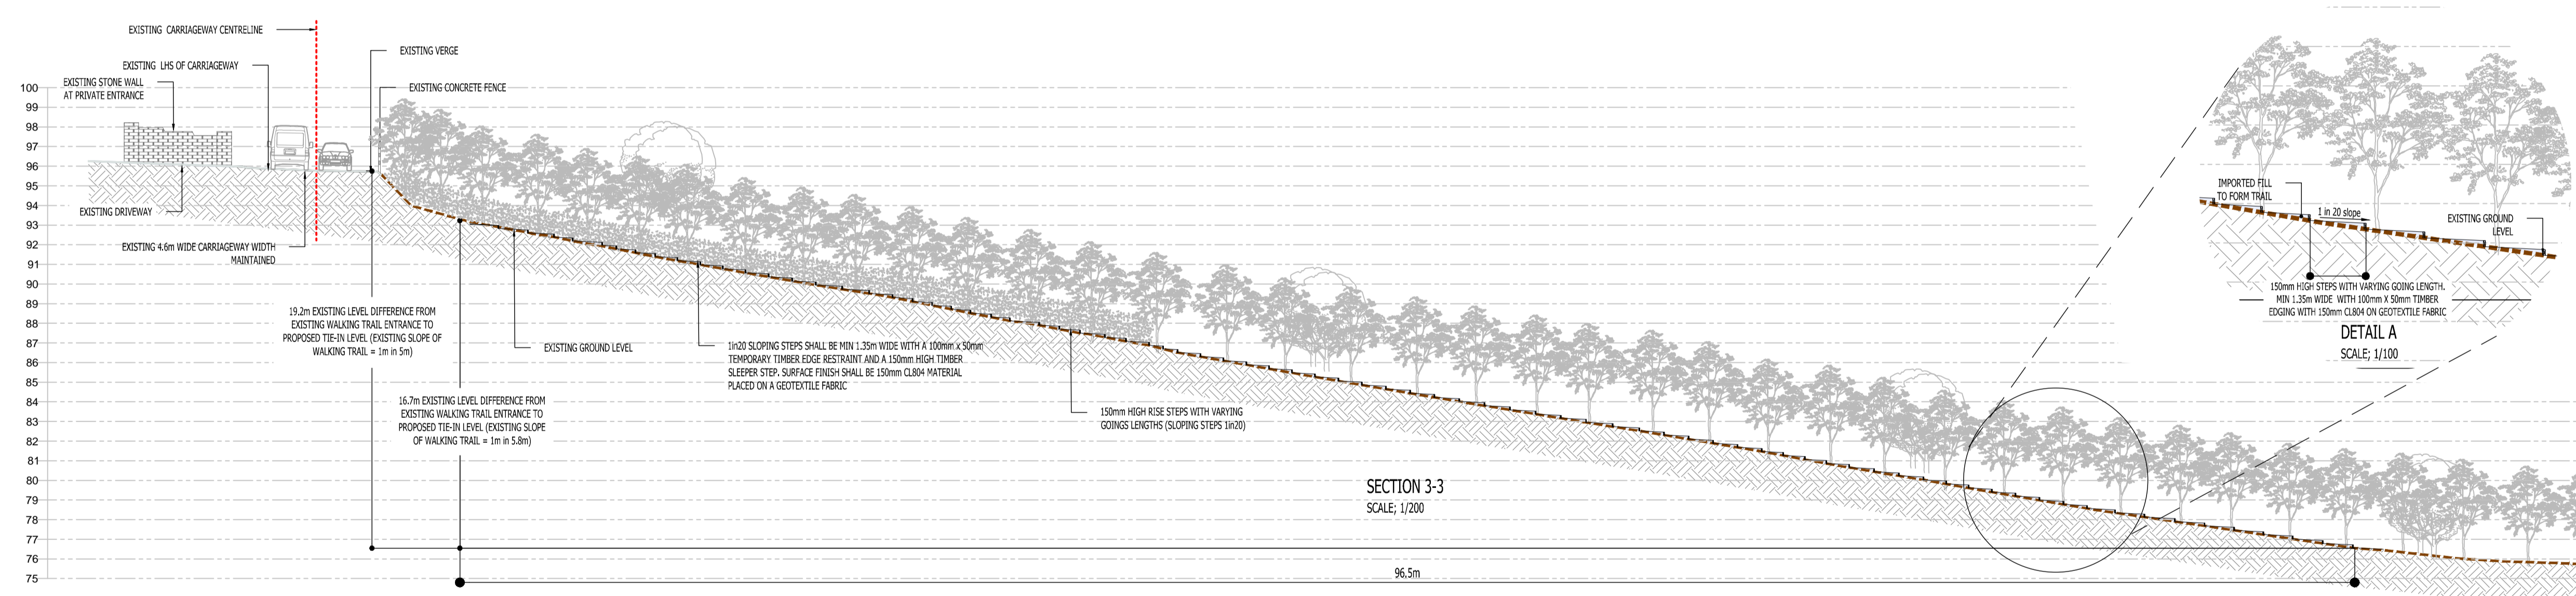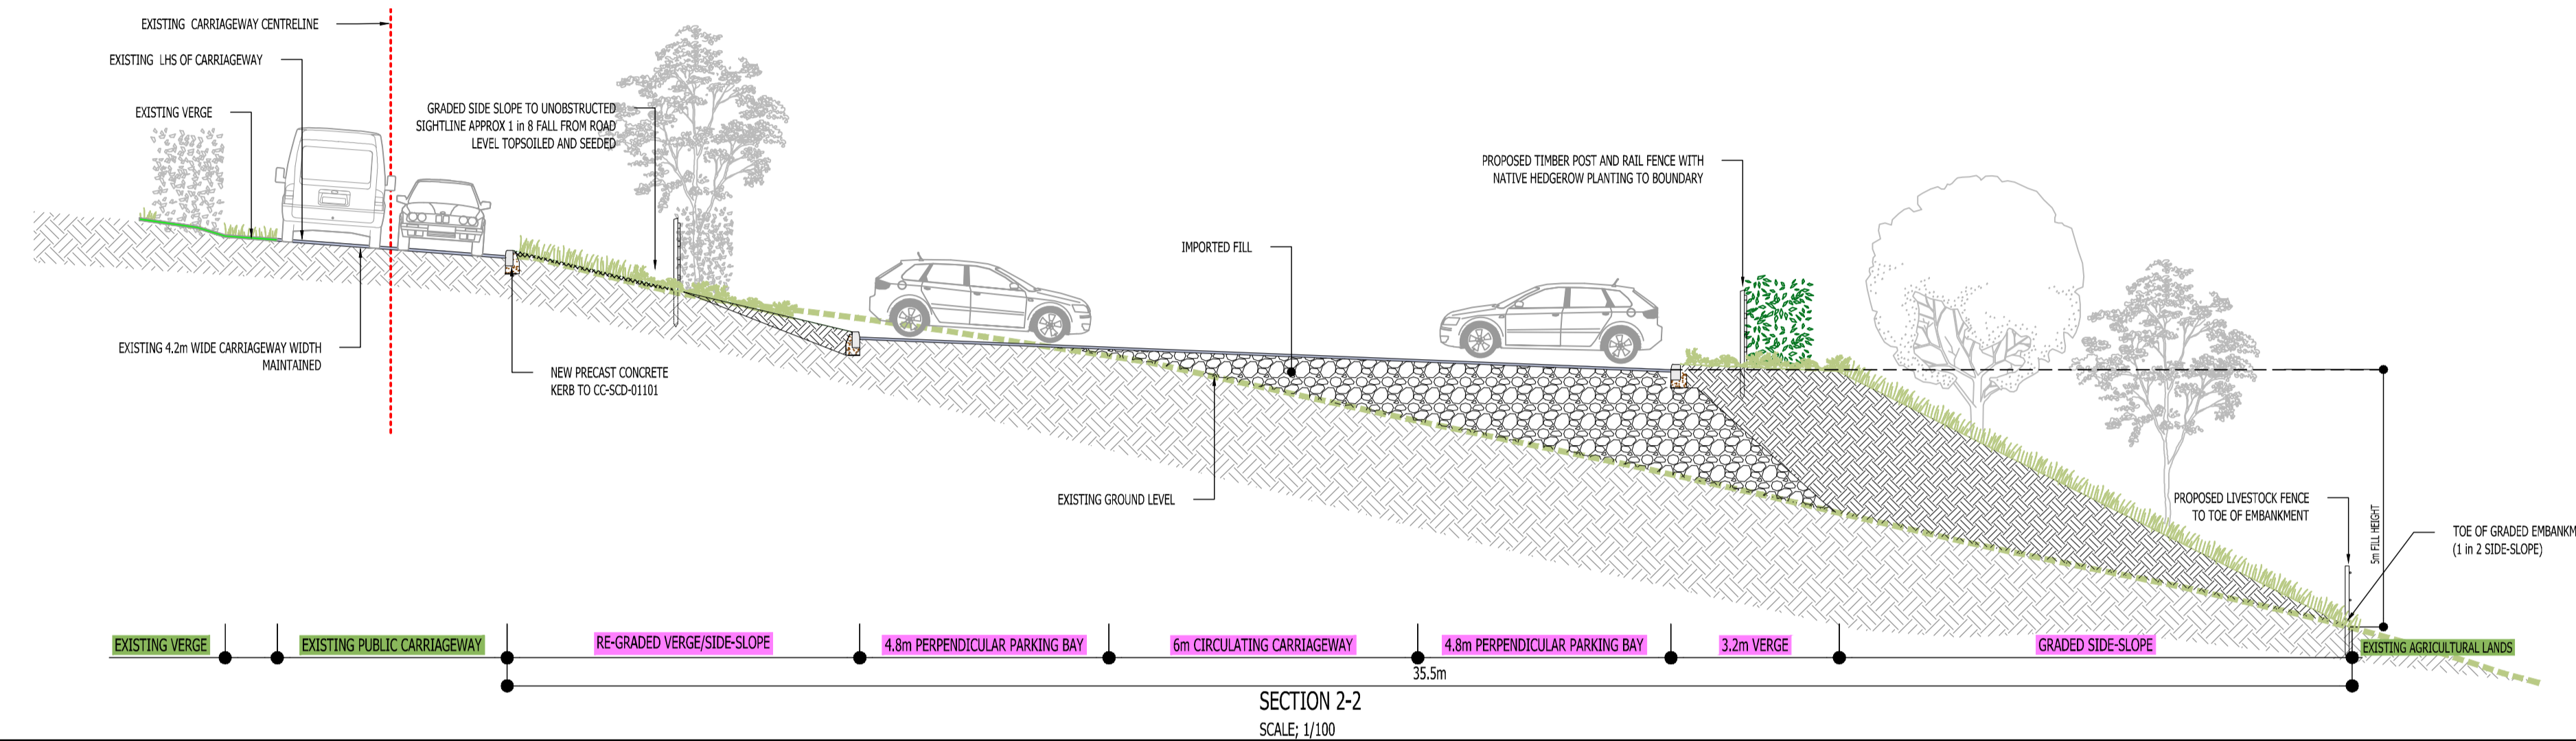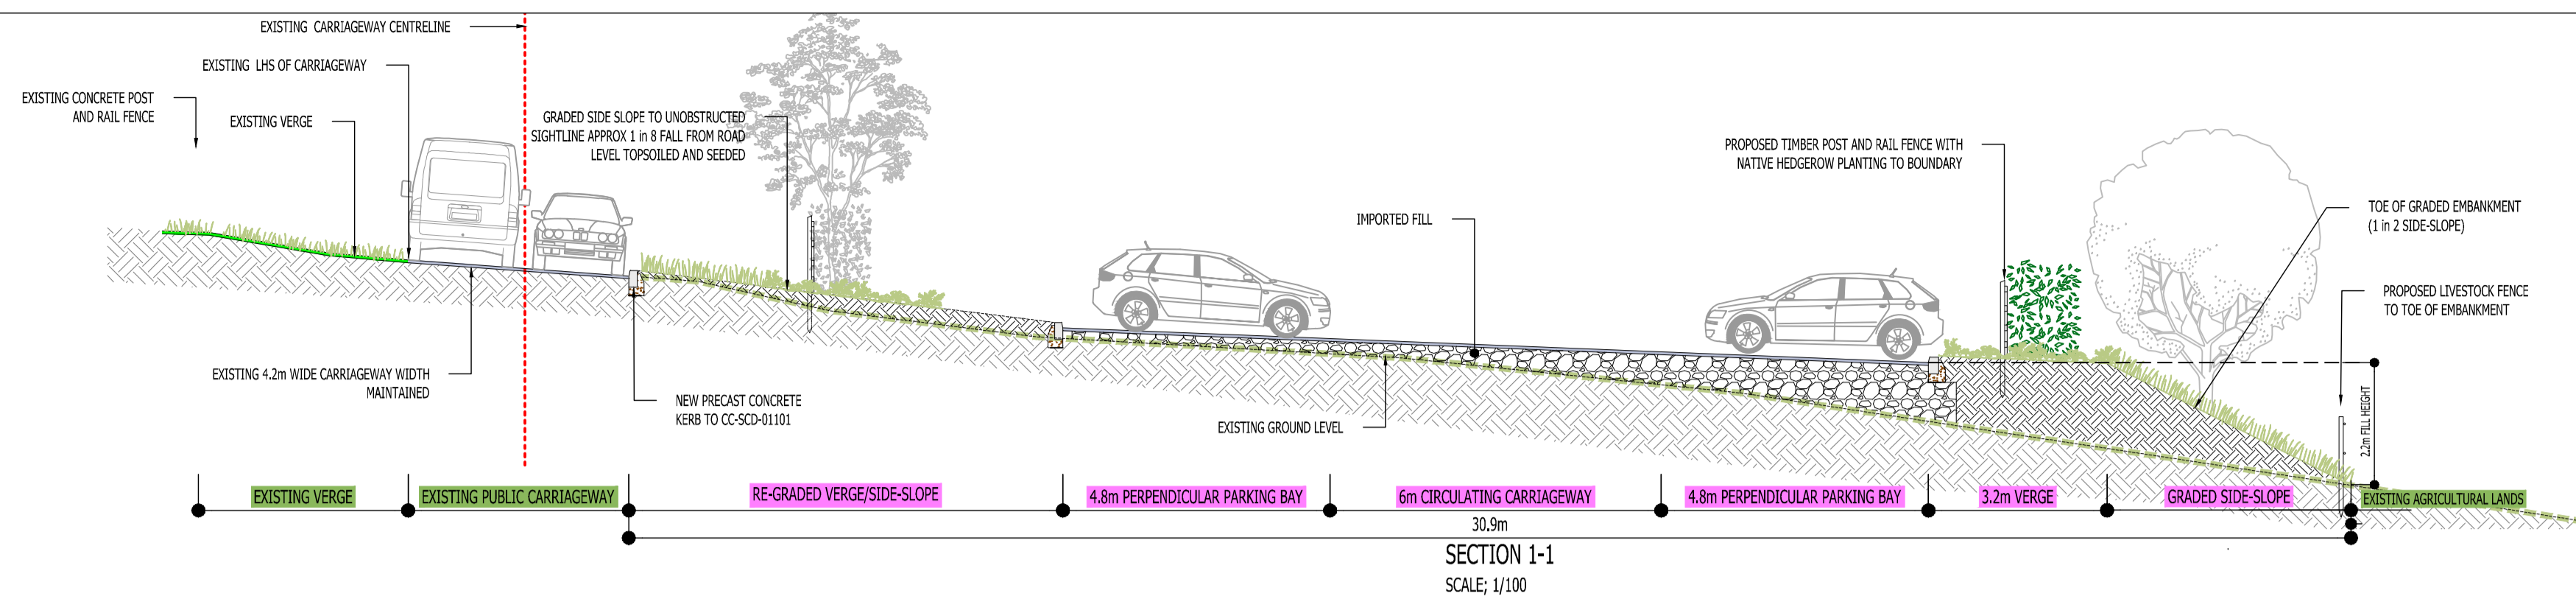

OS MAP REF: S4868 (SCALE 1:1000)
ITM CENTREPOINT CO-ORDINATE 654783E, 623721N

REPRODUCED UNDER OS LICENCE No. EN 0009620
© ORDNANCE SURVEY IRELAND / GOVERNMENT OF IRELAND

THIS DRAWING IS COPYRIGHT OF KILGALLEN AND PARTNERS AND ISSUED UNDER LICENCE

PL2	27.01.20	AC	ISSUED FOR PART 8 PLANNING STAGE
PL1	29.05.19	CP	DRAFT ISSUE FOR PART 8 PUBLIC CONSULTATION
ISS	DATE	BY	DETAILS

DESIGN
CIVIL ENGINEERING

STATUS
FOR PART 8 PLANNING

CLIENT
KILKENNY COUNTY COUNCIL

PROJECT
POULANASSY WATERFALL VISITOR CARPARK

TITLE
SECTIONS

KILGALLEN & PARTNERS
CONSULTING ENGINEERS
3 Danville Business Park Kilkenny
Tel: +353 56 770 1090, Fax: +353 56 770 5077
E-mail: Info@kilgallen.ie, Web: www.kilgallen.ie

DRN:	SCALE: AS SHOWN @ A1	DRAWING NO.:	ISSUE:
AC		18032-P8-103	PL2
CHKD:	DATE: 10/01/20		
KS			