


- EXISTING GROUND PROFILE
- PROPOSED CAR PARK OUTLINE @ 1 in 40 or 2.5%
- PROPOSED CAR PARK ACCESS ROAD @ 1 in 10 SLOPE
- EXISTING GROUND
- PROPOSED CAR PARK FILL
- PROPOSED CAR PARK CUTTING

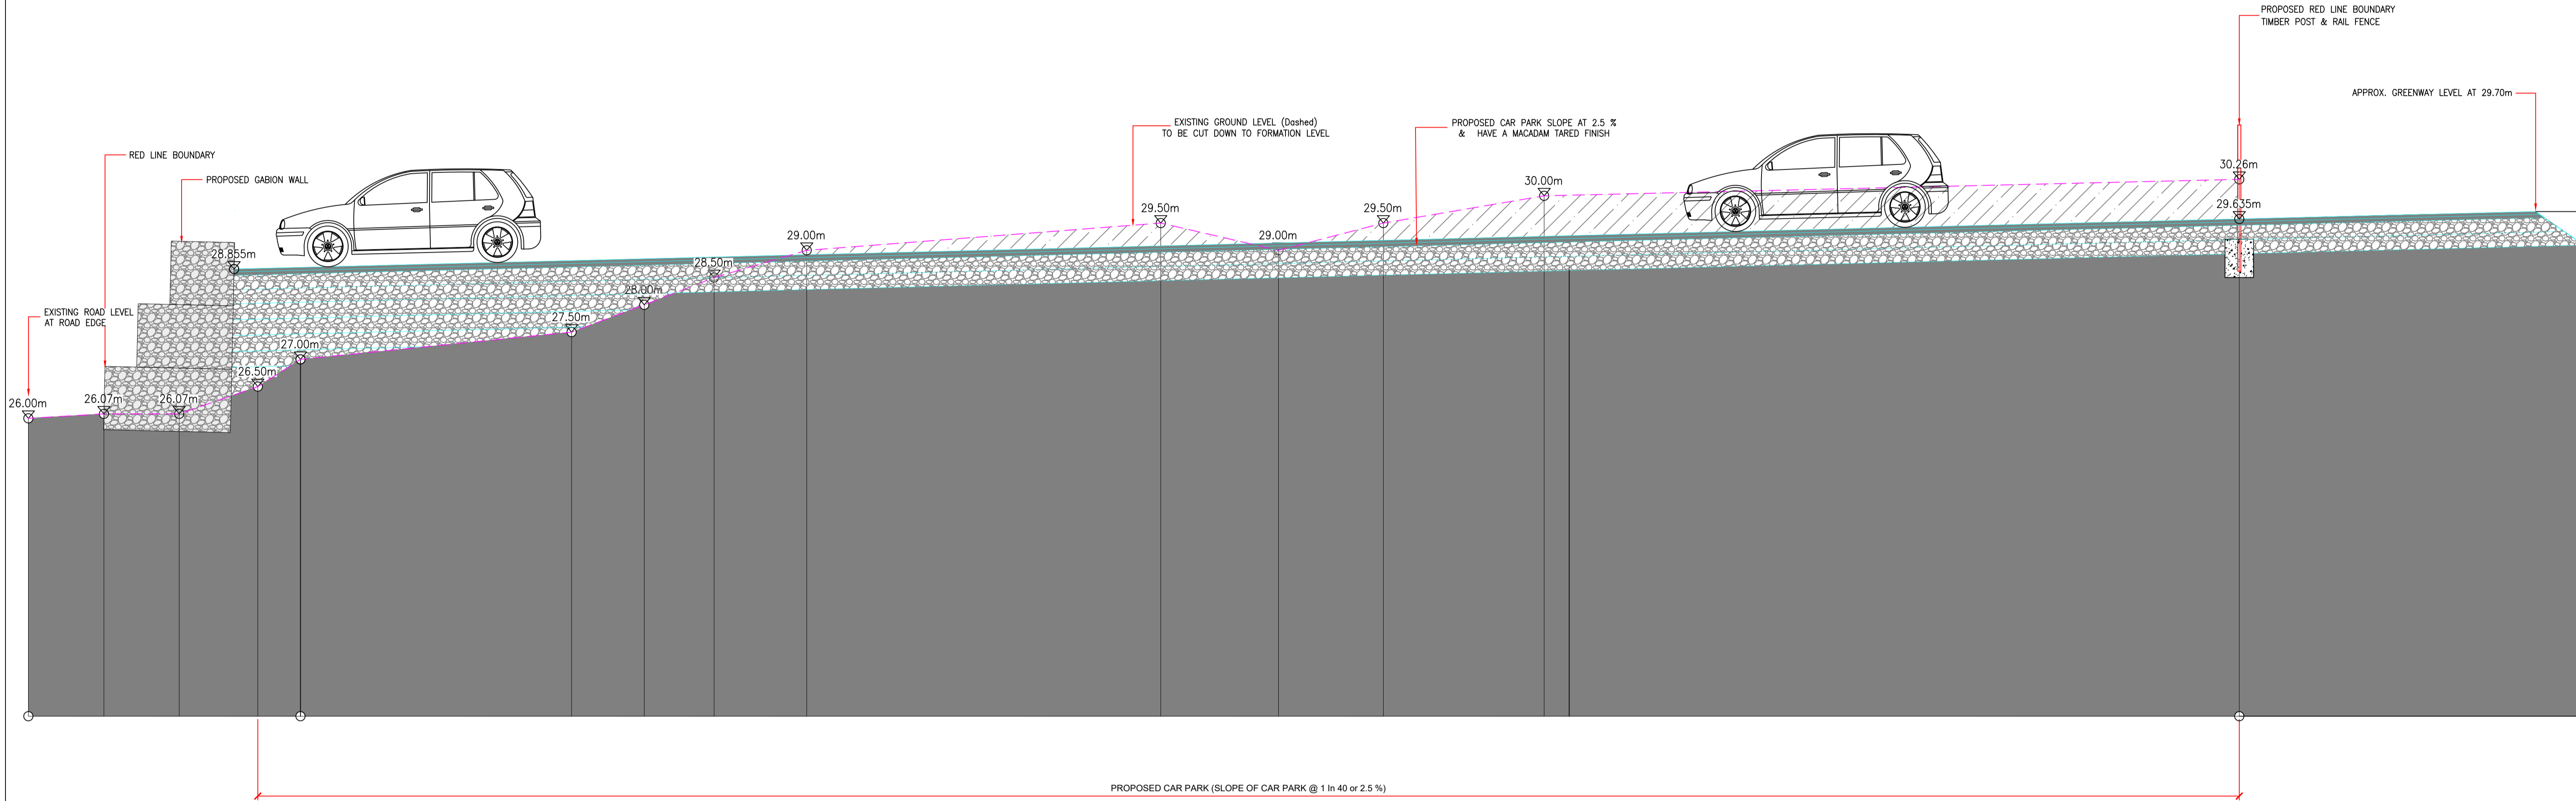

**PROPOSED SECTION DETAIL A-A**  
SCALE 1:50

**NOTES:**

1. DO NOT SCALE FROM THIS DRAWING. USE FIGURED DIMENSIONS IN ALL CASES.
2. VERIFY DIMENSIONS ON SITE AND REPORT ANY DISCREPANCIES TO THE DESIGNERS IMMEDIATELY.
3. THIS DRAWING TO BE READ IN CONJUNCTION WITH THE DESIGNERS SPECIFICATION.
4. © THIS DRAWING IS COPYRIGHT AND MAY ONLY BE REPRODUCED WITH THE DESIGNERS PERMISSION.
5. ALL LEVELS ARE IN METERS RELATED ORDNANCE DATUM MALIN.
6. ALL DIMENSIONS ARE IN METERS. UNLESS OTHERWISE STATED.
7. REPRODUCED FROM THE ORDNANCE SURVEY BY PERMISSION OF THE GOVERNMENT. LICENCE No. EN 0015717.

**LEGEND:**



**Comhairle Chontae  
Loch Garman  
Wexford  
County Council**



**Comhairle Cathrach  
& Contae Phort Láirge  
Waterford City  
& County Council**

PROJECT: SOUTH EAST GREENWAY

TITLE: BALLYVERNEEN  
GREENWAY CAR PARK  
SECTION DETAIL A-A



**Malachy Walsh and Partners**  
Engineering and Environmental Consultants

Cork | Tralee | London | Limerick

Park House  
Mahon Technology Park  
Bessboro Road  
Blackrock  
Cork  
T12 X251

Tel: +353 (0)21 4536400  
E-mail: cork@mwp.ie

REV	DATE	DESCRIPTION	BY	APP
PROJECT NUMBER:	19983		DRAWING STATUS:	S2
DRAWING NUMBER:	WCC01-MWP-ZZ-01-DR-C-1523		REV:	P01