




- LEGEND**
- 450mm ϕ (NOMINAL) SURFACE WATER DRAINAGE
 - 225mm ϕ (NOMINAL) FOUL WATER DRAINAGE
 - 200mm ϕ WATERMAIN WITH METER & SLUICE VALVE
 - 100mm ϕ (NOMINAL) GAS LINE WITH METER AND SPUR
 - 6No. 125mm ϕ ESB/ MV DUCTS
 - 2No. 110mm ϕ LV DUCTS, 2No. 110mm ϕ ELV DUCTS, 2No. SPARE DUCTS
- NOTE: ELECTRICAL CHAMBERS BY OTHERS

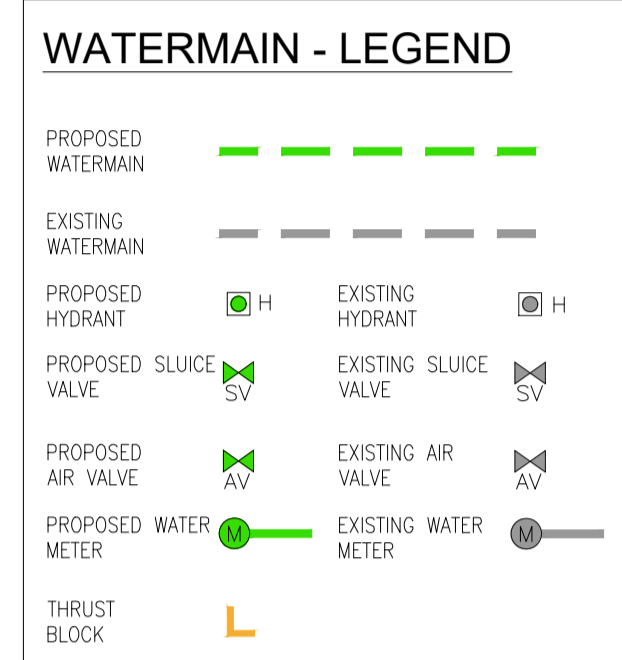


STREET TYPICAL LAYOUT, 1: 50

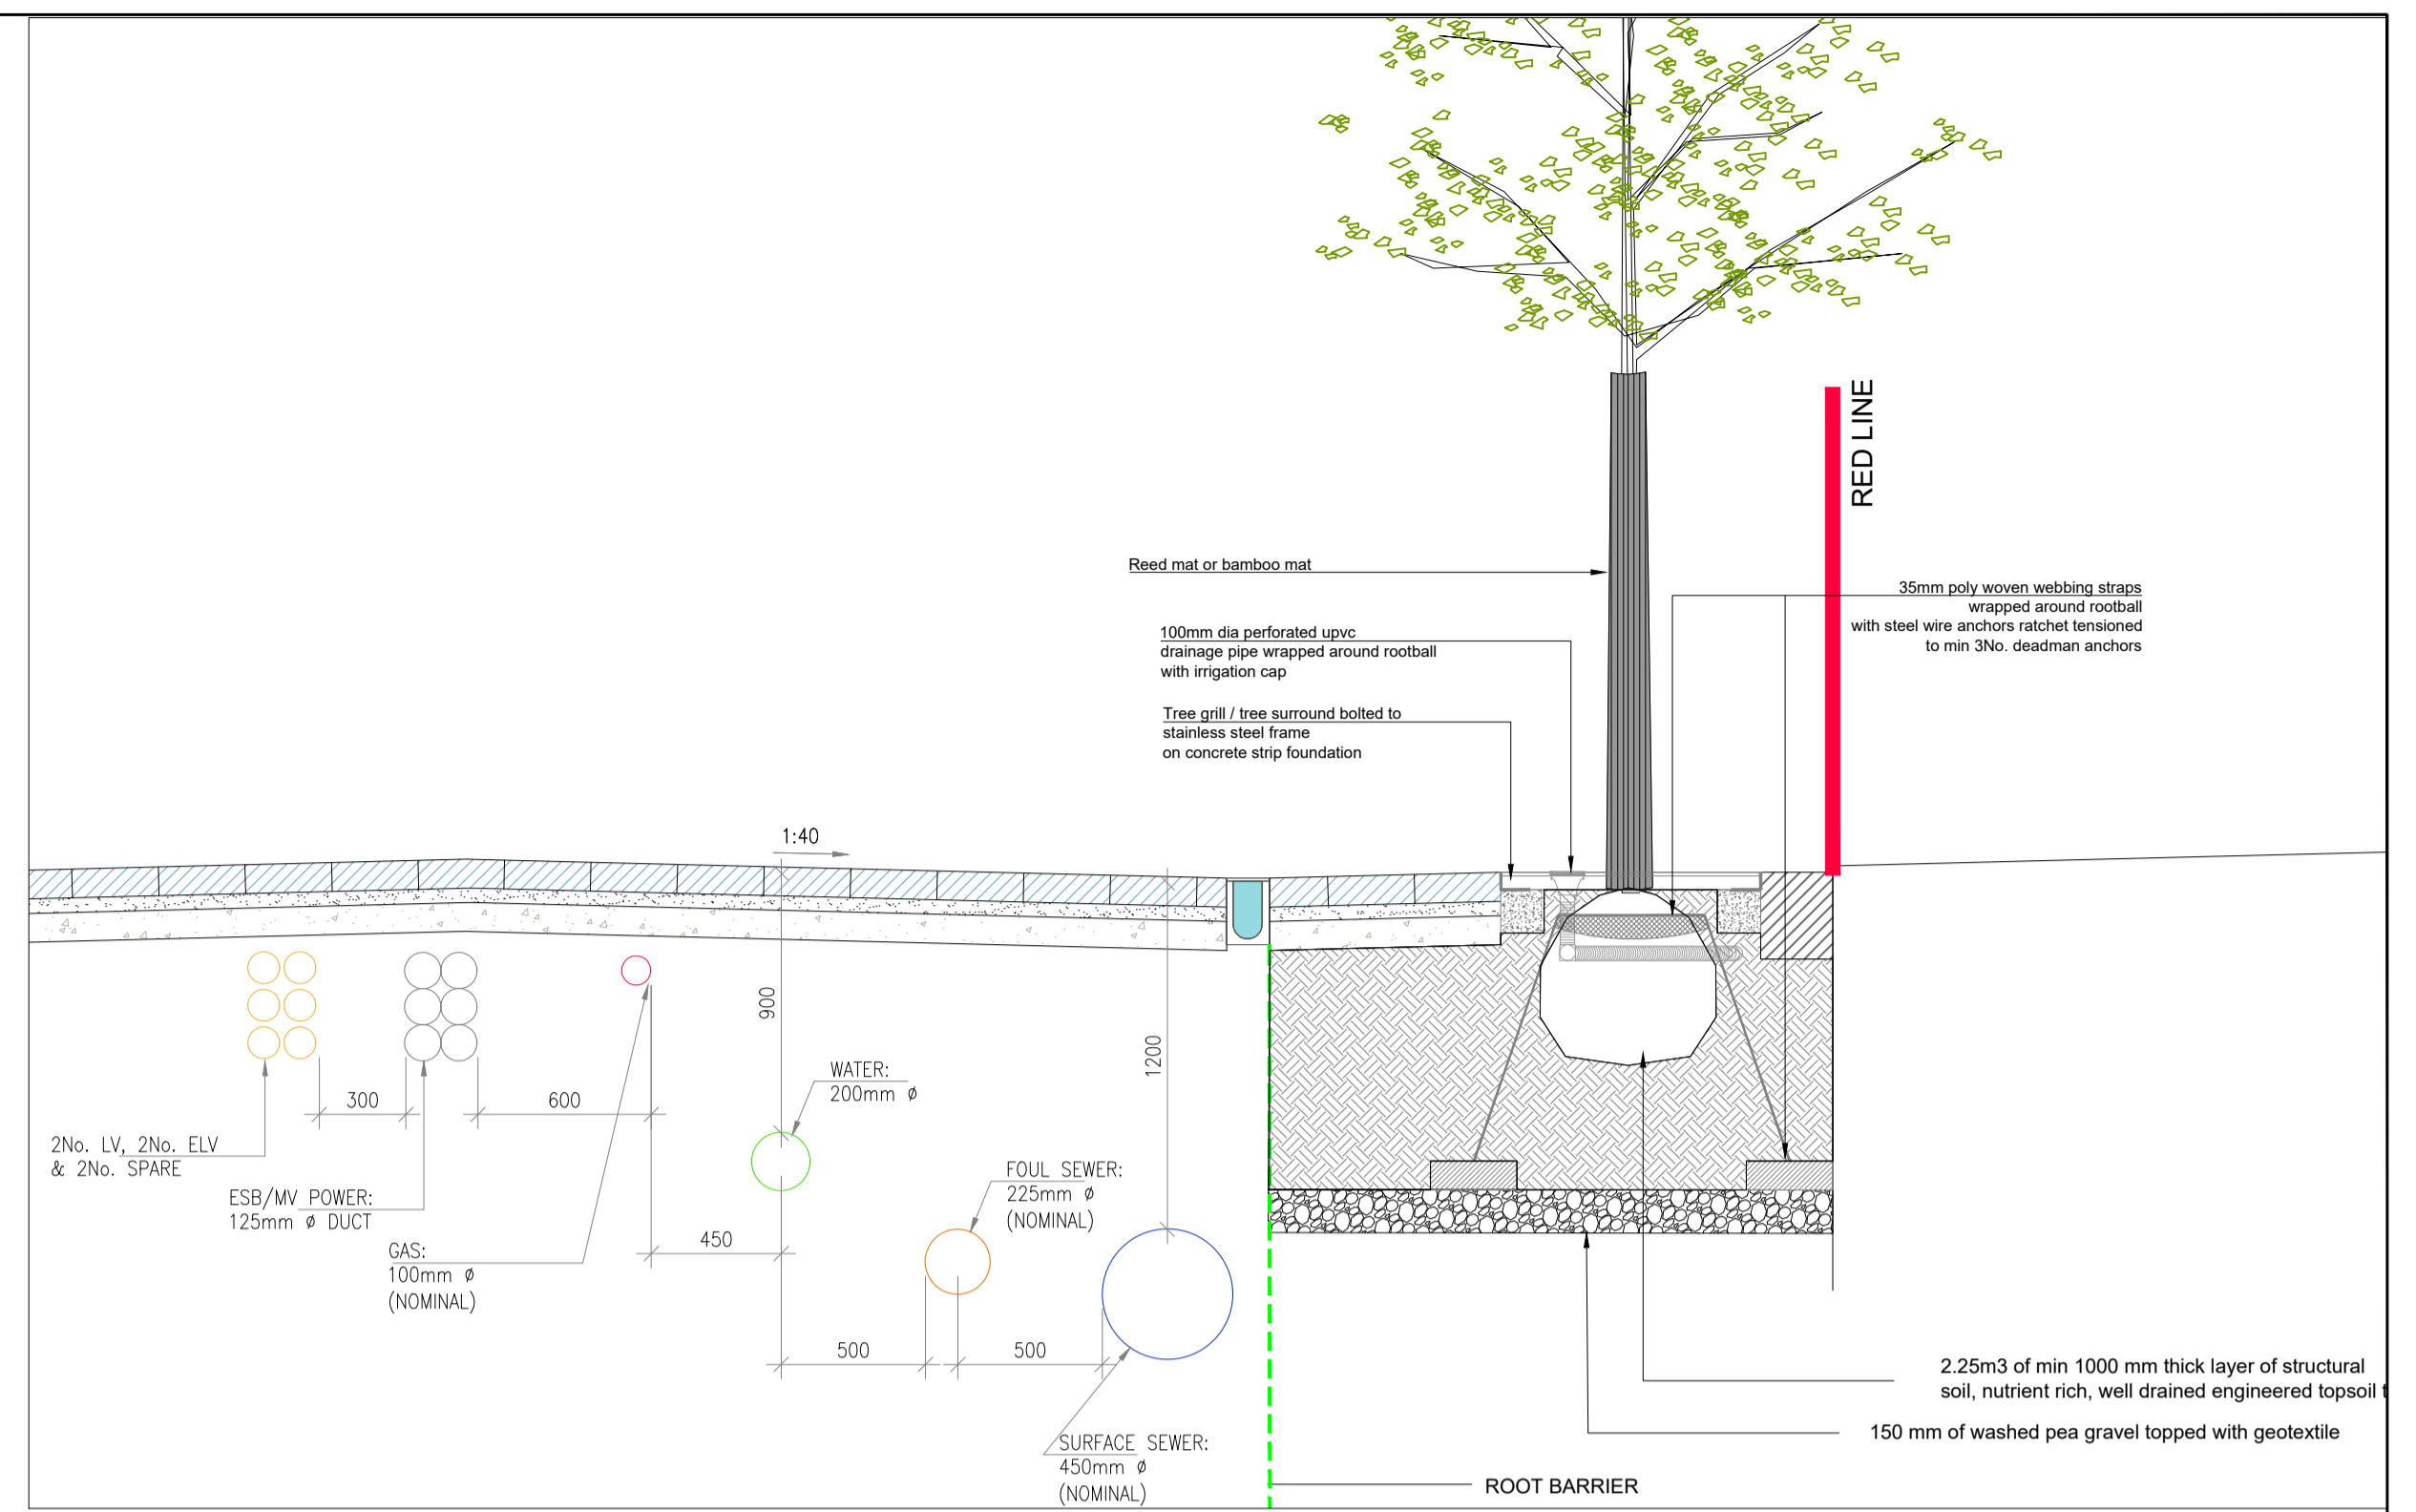

FEATURE TREES TO EASTERN STREET, 1: 25

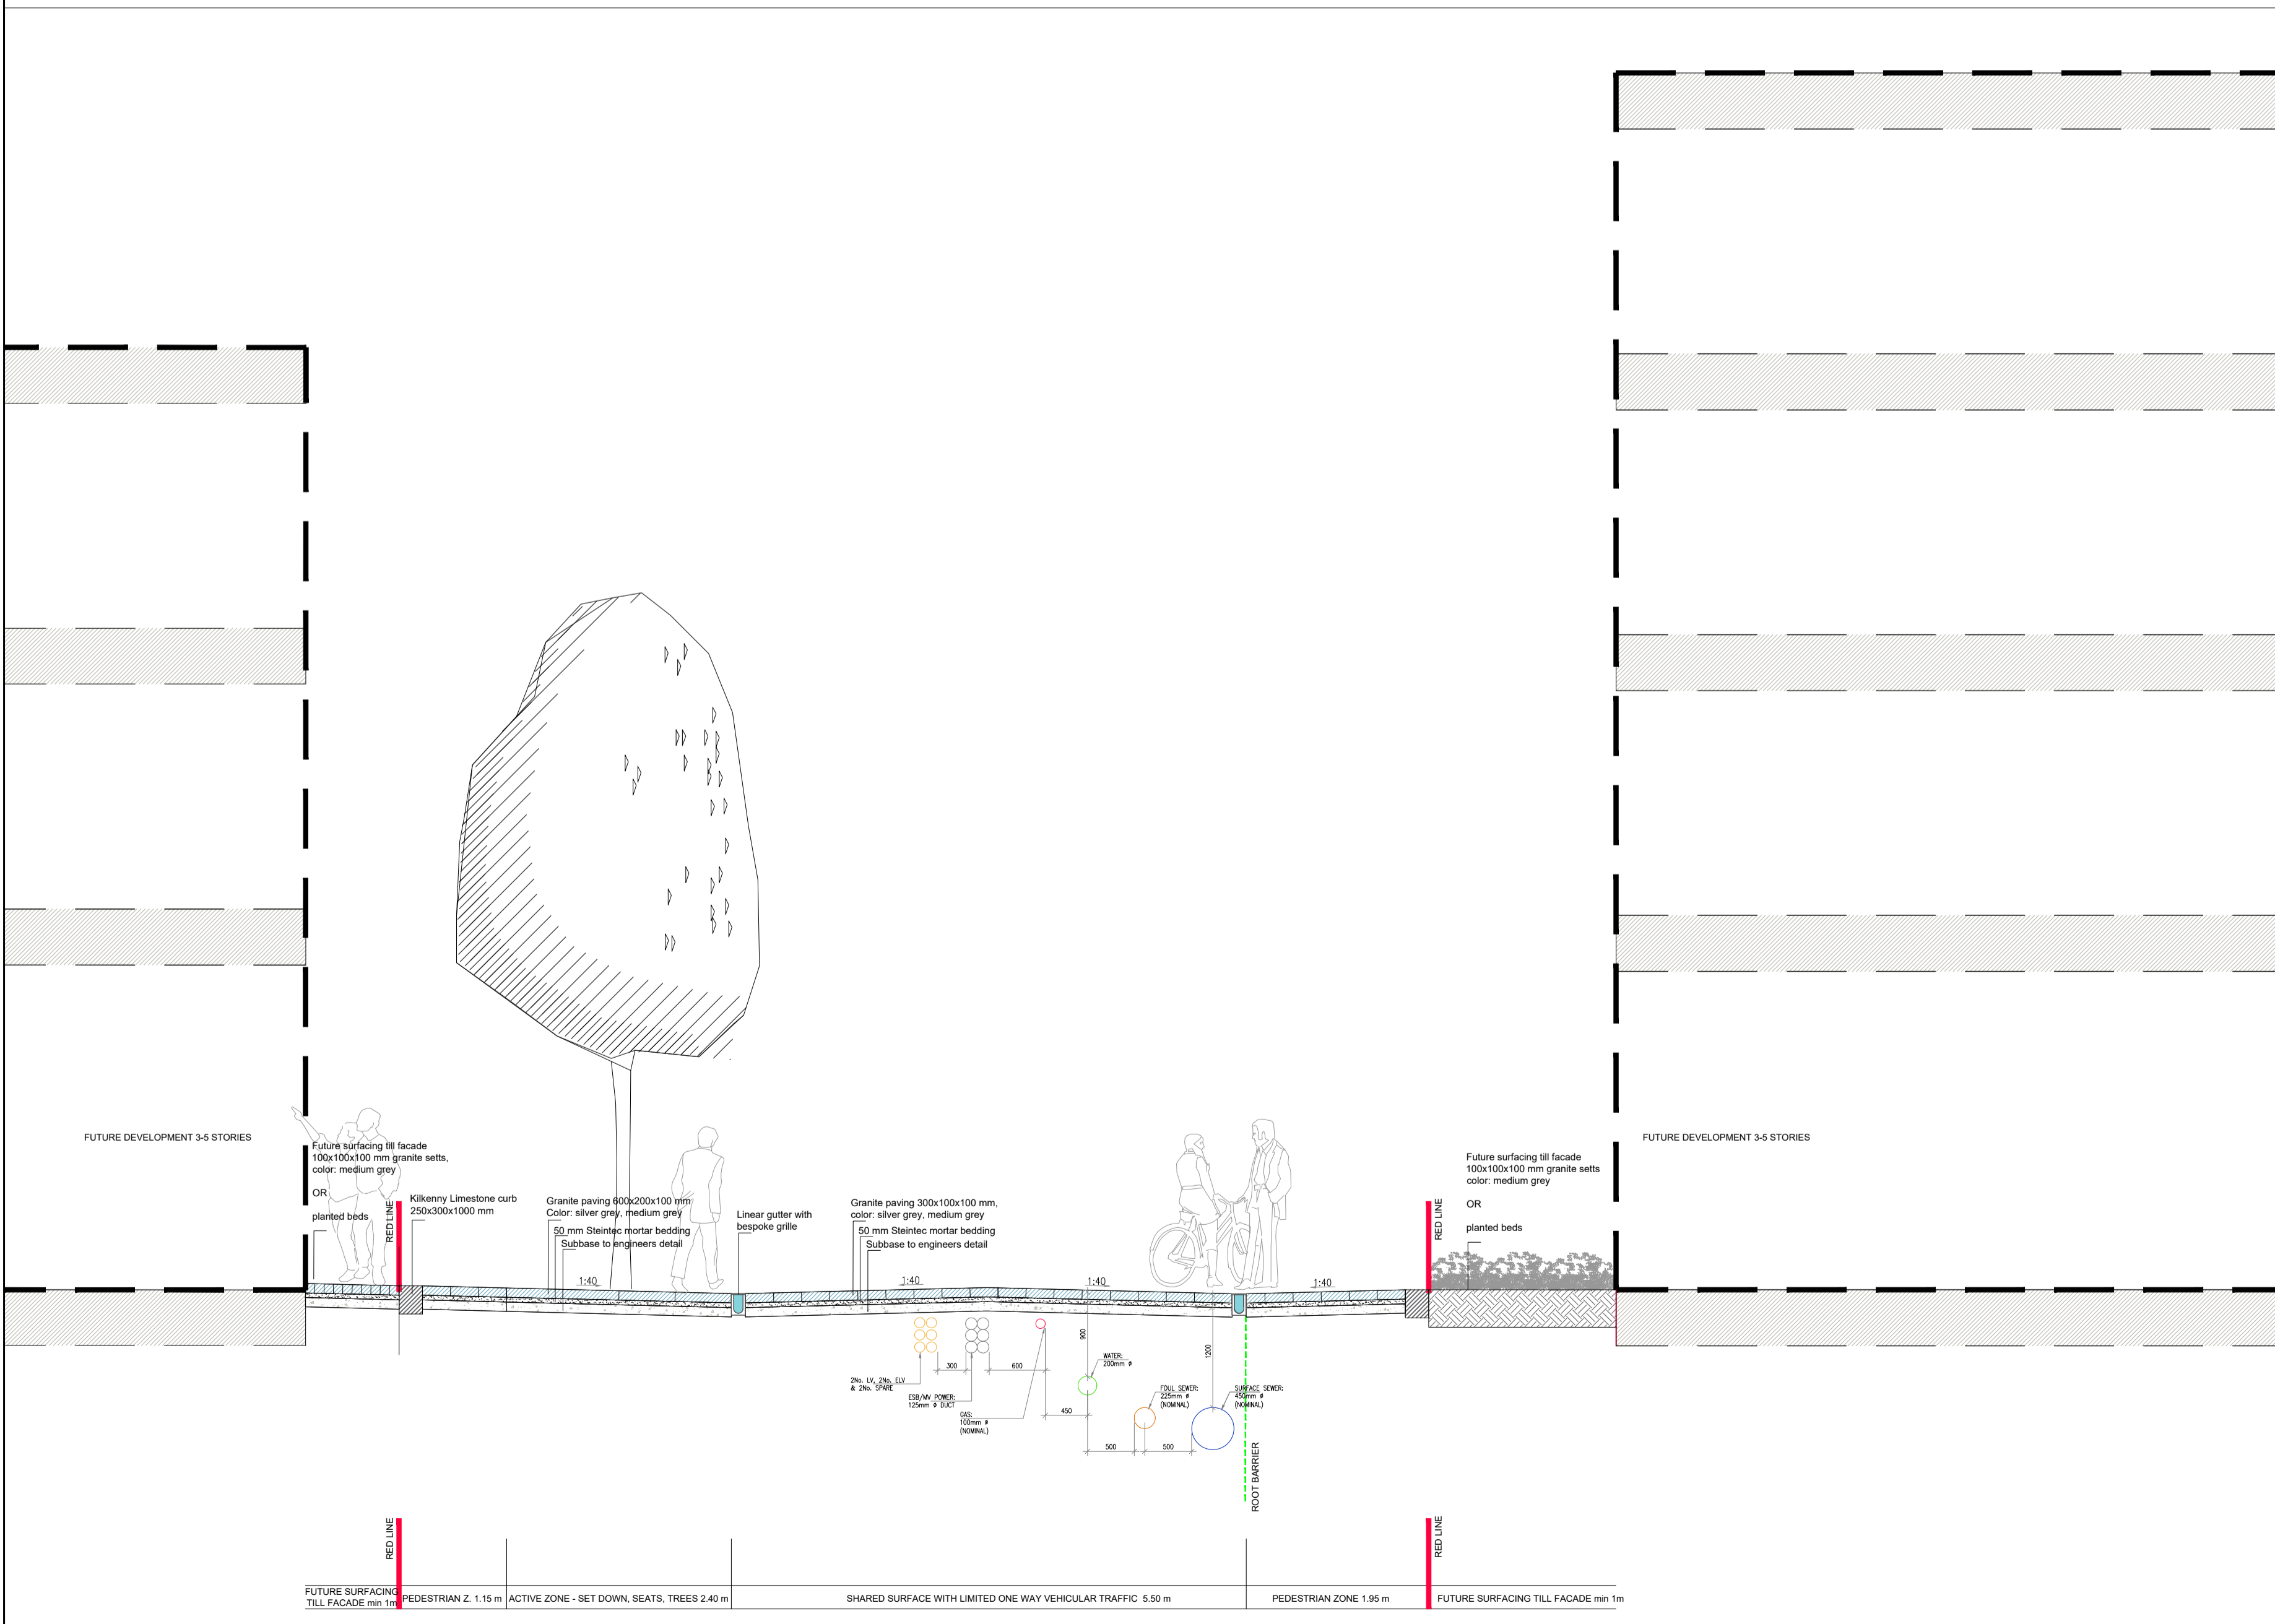

STREET TYPICAL SECTION, 1: 50

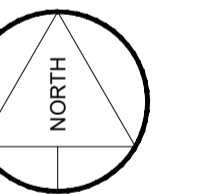

REV	DESCRIPTION	ISSUED BY	DATE

MITCHELL + ASSOCIATES
LANDSCAPE ARCHITECTURE URBAN DESIGN
Unit 5, Woodpark, The Rise, Glanerin, Dublin 9, Ireland t: +353 1 454 5088 e: info@mitcheassoc.com

PROJECT
ABBAY QUARTER URBAN PARK AND STREET

CLIENT
KILKENNY COUNTY COUNCIL

JOB NO.
LK1L050

DRAWING
LANDSCAPE SECTIONS 2

DRAWING NO.
Z01

DRAWN BY VERONIKA KUNCLOVA	CHECKED VK	DATE 22.07.2020
STATUS: PLANNING	SCALE AS SHOWN @ A1	REVISION 02

NOTES:
All dimensions are in millimeters unless otherwise stated and shall be checked and confirmed by the contractor on site. Any discrepancies shall be immediately reported to the landscape architect. Work to figured dimensions only. Do not scale from drawing. Do Not Scale. Use Figured Dimensions Only. Not for Construction Purposes unless Specifically Marked.
© THIS DRAWING IS COPYRIGHT OF MITCHELL + ASSOCIATES

AS SHOWN @ A1