


DON'T SCALE DIMENSIONS

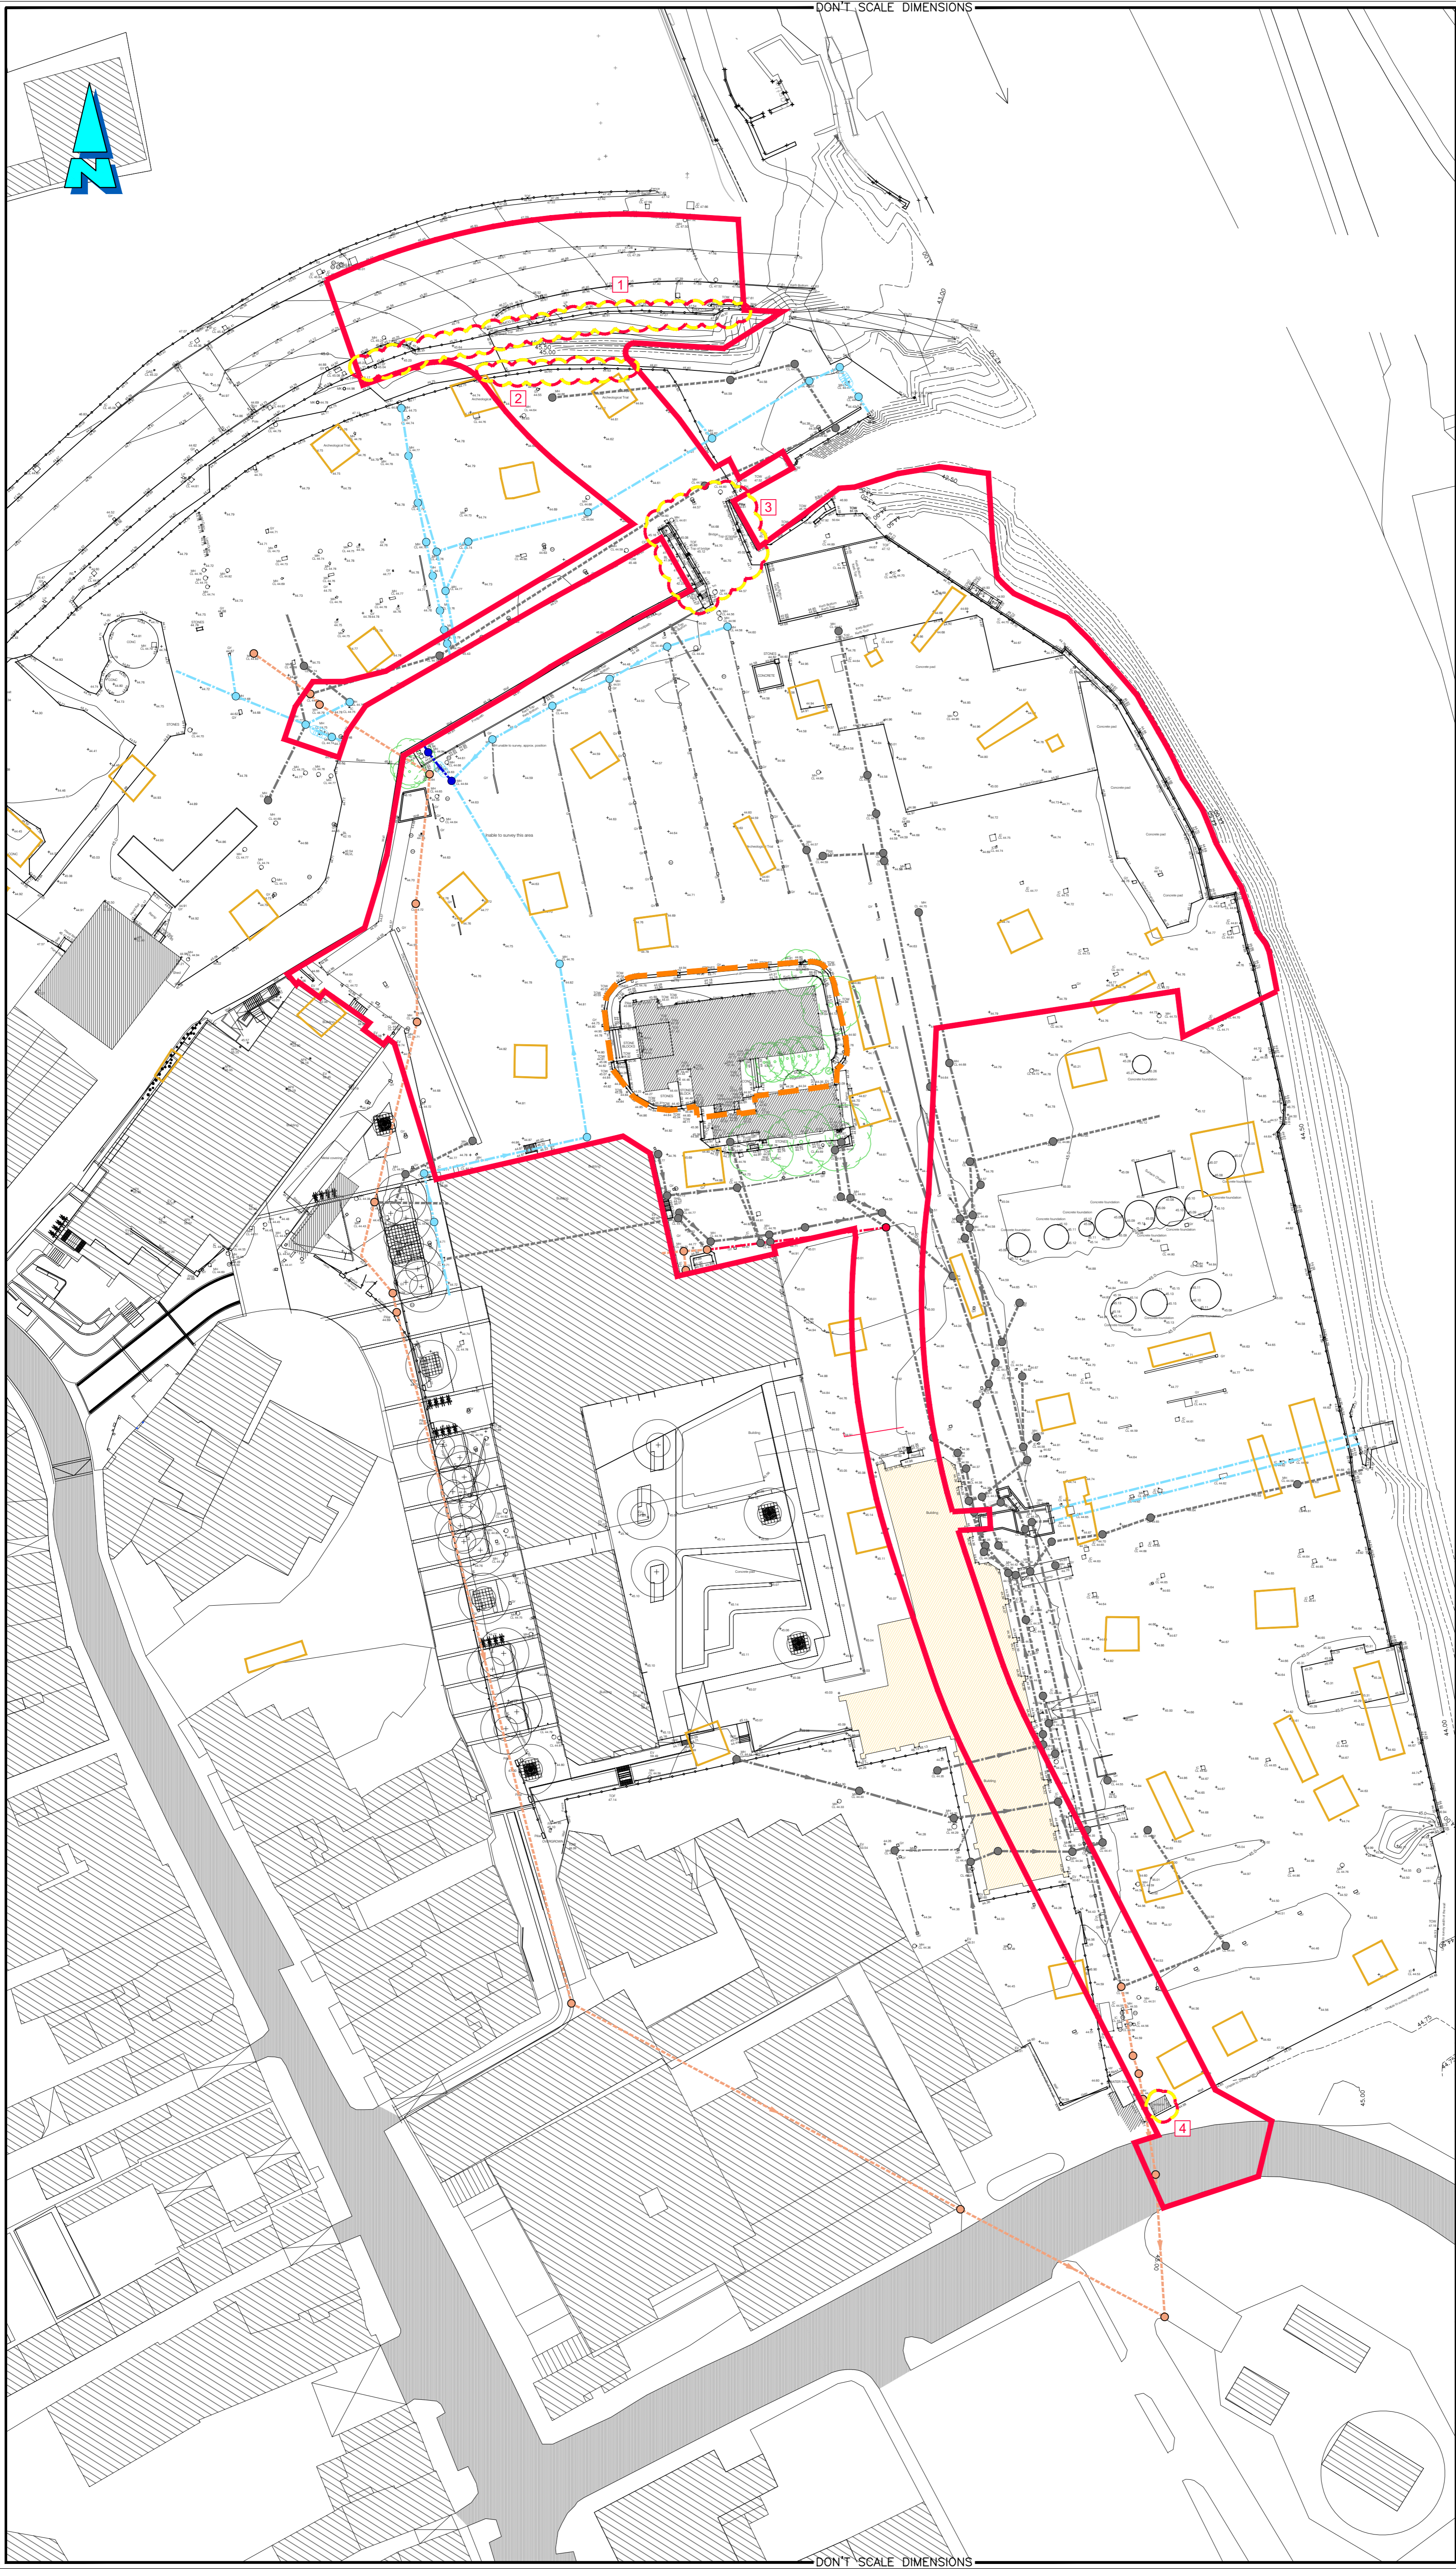

- Notes:**
1. NO PART OF THIS DRAWING MAY BE REPRODUCED OR TRANSMITTED IN ANY FORM OR STORED IN ANY RETRIEVAL SYSTEM OF ANY NATURE WITHOUT THE WRITTEN PERMISSION OF MALONE O'REGAN CONSULTING ENGINEERS AS COPYRIGHT HOLDER EXCEPT AS AGREED FOR USE ON THE PROJECT FOR WHICH THE DRAWING WAS ORIGINALLY ISSUED.
  2. THE APPOINTMENT OF THE PROJECT SUPERVISOR DESIGN PROCESS IS THE CLIENT'S RESPONSIBILITY.
  3. ALL DIMENSIONS IN mm UNLESS NOTED OTHERWISE.
  4. THE CONTRACTOR SHALL CHECK ALL DIMENSIONS PRIOR TO COMMENCEMENT OF CONSTRUCTION. DISCREPANCIES SHALL BE REPORTED TO THIS OFFICE IN WRITING.
  5. THIS DRAWING TO BE READ IN ACCORDANCE WITH ALL RELEVANT ENGINEERS' DRAWINGS AND SPECIFICATIONS.

- LEGEND**
- PROPOSED PLANNING AREA (14,416m<sup>2</sup>)
  - AREA EXCLUDED FROM PLANNING
  - EXISTING SURFACE DRAIN
  - EXISTING SURFACE DRAIN TO BE DECOMMISSIONED
  - EXISTING SURFACE DRAIN TO BE REPLACED
  - EXISTING FOUL DRAIN
  - EXISTING FOUL DRAIN TO BE DECOMMISSIONED
  - EXISTING FOUL DRAIN TO BE REPLACED
  - ARCHAEOLOGY TEST TRENCHES
  - EXISTING MATURATION BUILDING TO BE DEMOLISHED UNDER PART VIII APPROVAL REF:P11/19
  - EXISTING TIMBER PANEL FENCE TO BE REMOVED AND MODIFIED. REFER TO DRAWING NO. P818 FOR EXTENT OF WORKS.
  - EXISTING FENCE TO BE REMOVED
  - WORKS TO EXISTING BRIDGE. REFER TO DRAWING NO. P810 FOR DETAILS.
  - EXISTING STRUCTURE TO BE REMOVED. APPROX. 3m x 2m

|      |                |            |       |      |       |
|------|----------------|------------|-------|------|-------|
| P    | PLANNING ISSUE | 24.07.2020 | JD    | PR   | PR    |
| Rev. | Description    | Date       | Drawn | Chkd | Appr. |

THIS DRAWING TO BE USED FOR PLANNING PURPOSES ONLY

**ADR**  
MALONE O'REGAN  
CONSULTING ENGINEERS

3-4 Canada Street  
Waterford  
Co. Waterford.  
X91 V52K  
Tel: +353 51 876 855  
Email: waterford@moroe.ie  
Web: www.maloneoregan.com

Offices also in:  
DUBLIN : Tel: +353 1 260 2655 Email: dublin@moroe.ie  
GALWAY : Tel: +353 91 531 069 Email: galway@moroe.ie  
LONDON: Tel: +44 208 5281685 Email: london@moroe.ie

Client KILKENNY COUNTY COUNCIL

Job ABBEY QUARTER URBAN PARK AND STREET

Drawing EXISTING OVERALL SITE SURVEY AND EXISTING DRAINAGE

|        |         |       |          |                       |
|--------|---------|-------|----------|-----------------------|
| Job No | Drwg No | Stage | Revision | Scale                 |
| W14017 | P800    | PL    | P        | A1 1:500<br>A3 1:1000 |

R:\2019\W14017\01\Design and Drawings\1\W14017\_P1\_P800\_P1\_Existing Site Survey.dwg

DON'T SCALE DIMENSIONS