


DON'T SCALE DIMENSIONS

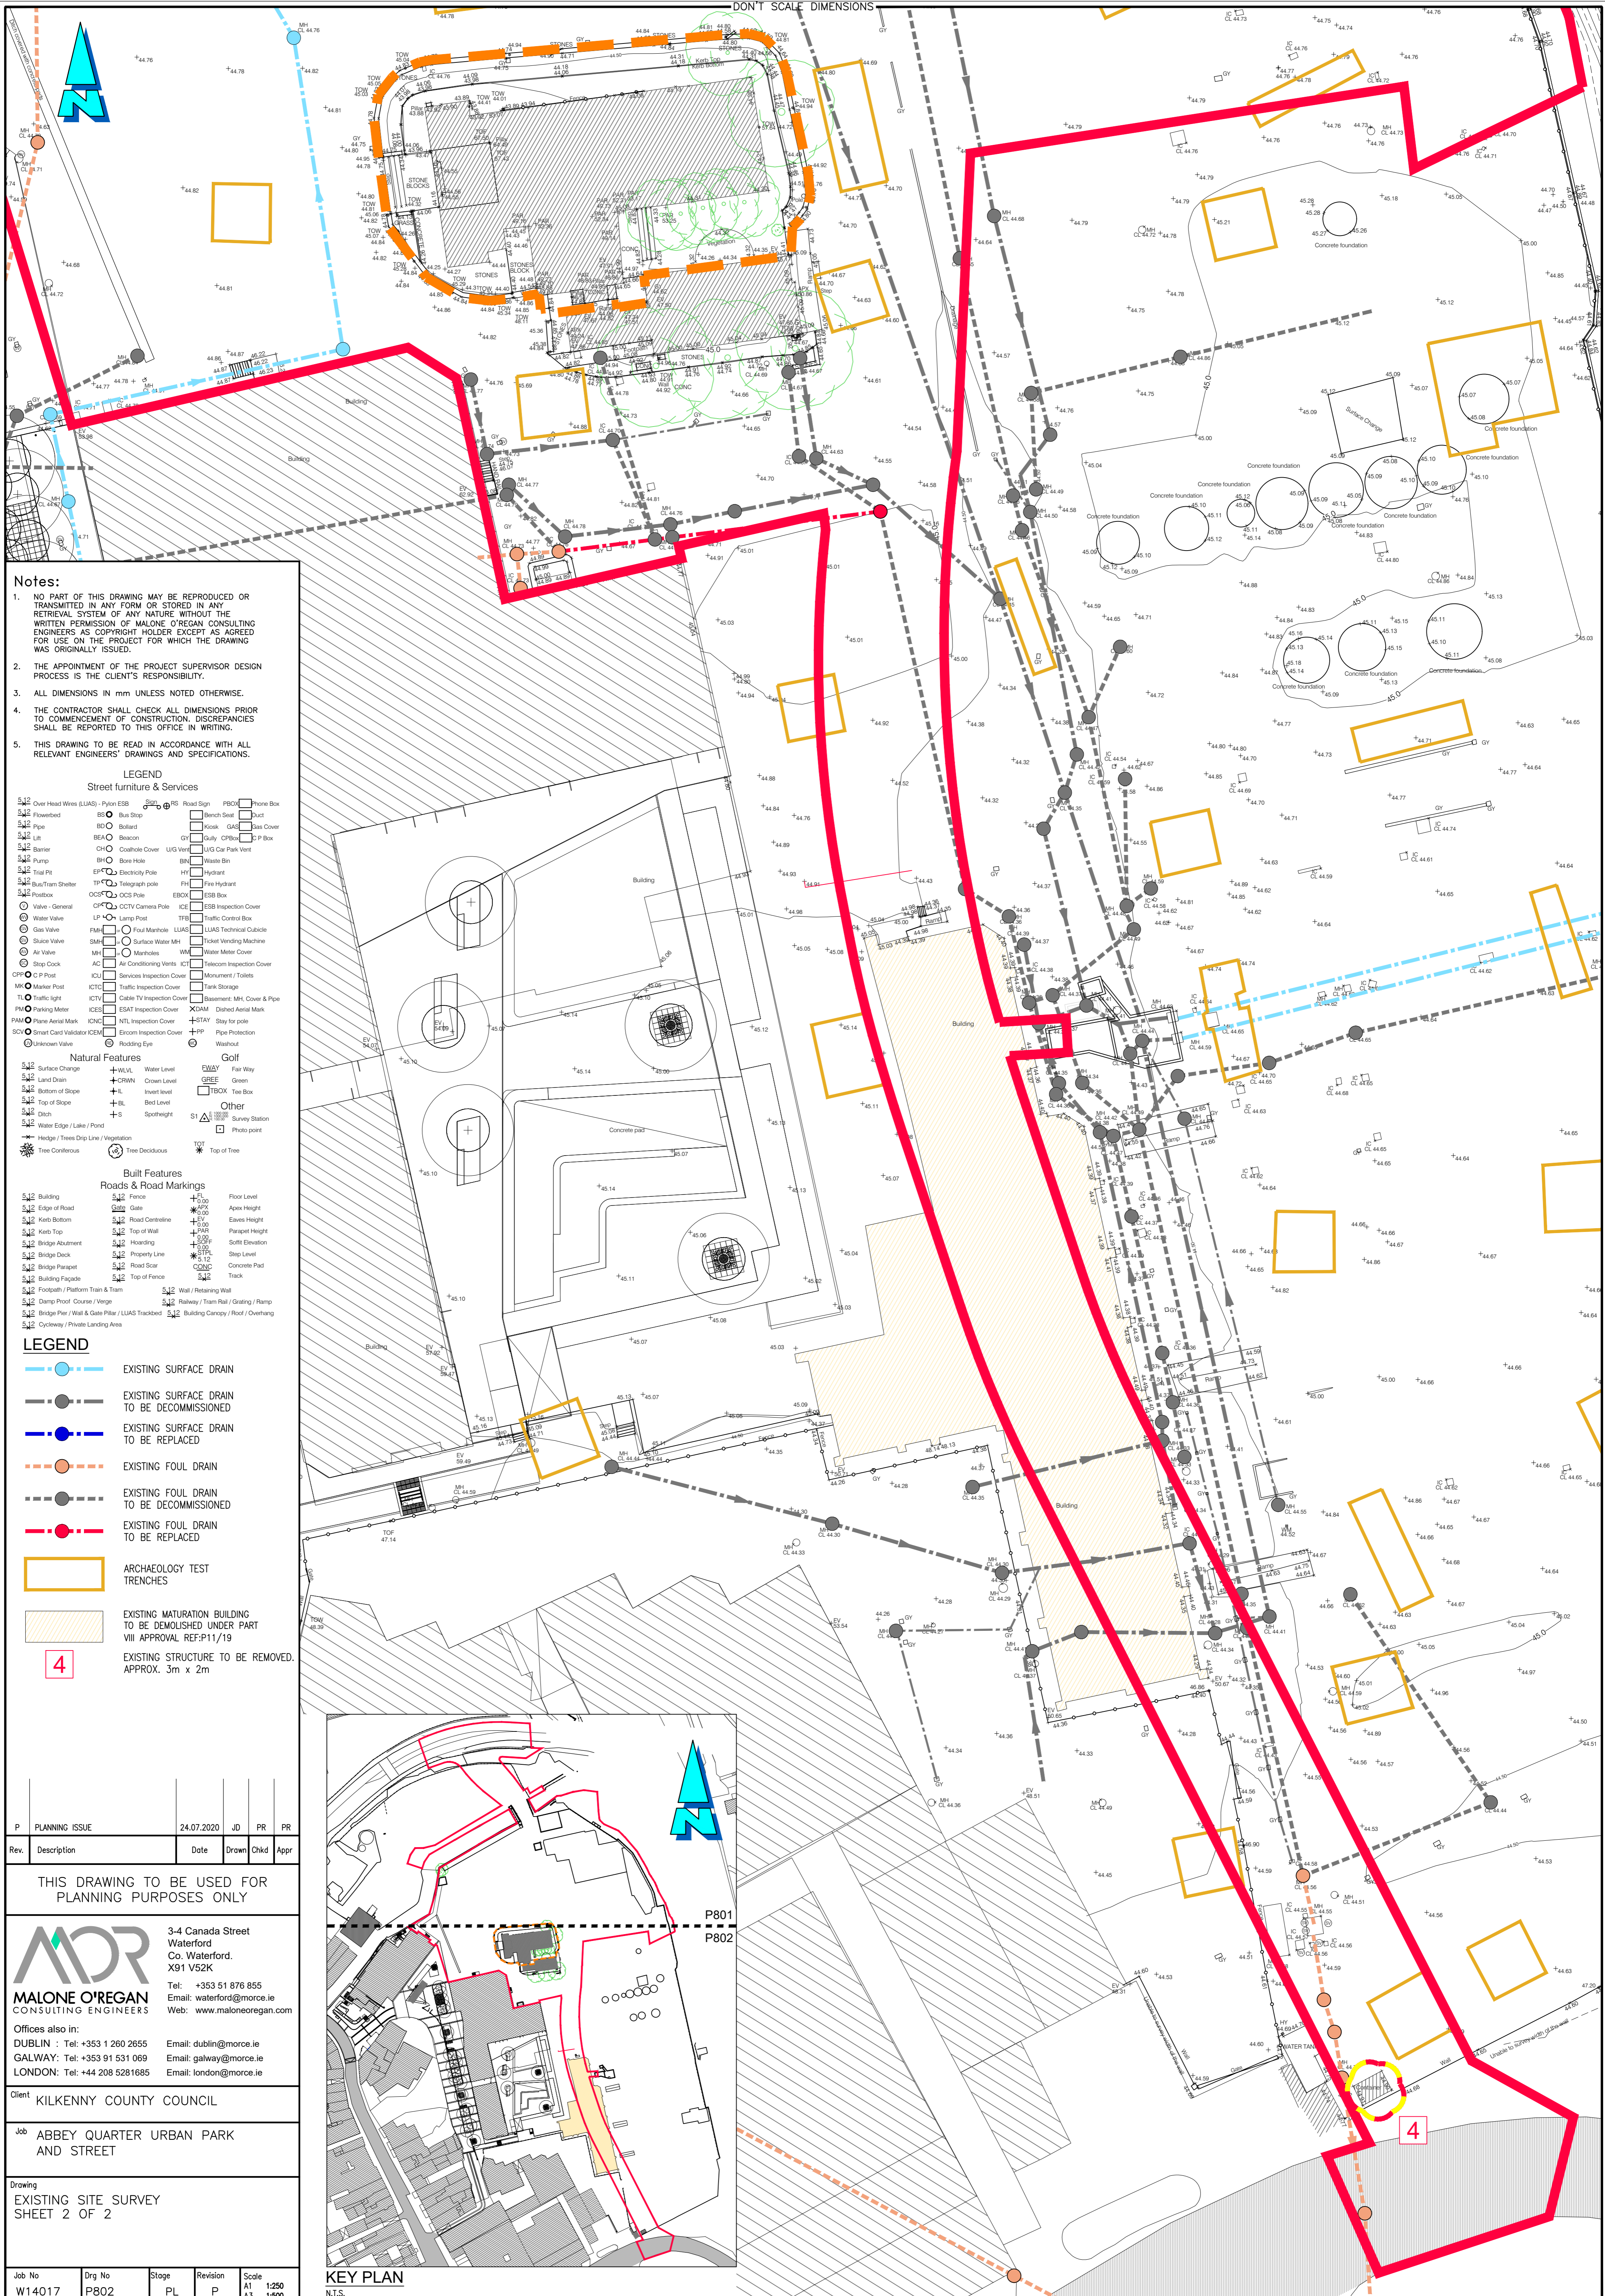

- Notes:**
- NO PART OF THIS DRAWING MAY BE REPRODUCED OR TRANSMITTED IN ANY FORM OR STORED IN ANY RETRIEVAL SYSTEM OF ANY NATURE WITHOUT THE WRITTEN PERMISSION OF MALONE O'REGAN CONSULTING ENGINEERS AS COPYRIGHT HOLDER EXCEPT AS AGREED FOR USE ON THE PROJECT FOR WHICH THE DRAWING WAS ORIGINALLY ISSUED.
  - THE APPOINTMENT OF THE PROJECT SUPERVISOR DESIGN PROCESS IS THE CLIENT'S RESPONSIBILITY.
  - ALL DIMENSIONS IN mm UNLESS NOTED OTHERWISE.
  - THE CONTRACTOR SHALL CHECK ALL DIMENSIONS PRIOR TO COMMENCEMENT OF CONSTRUCTION. DISCREPANCIES SHALL BE REPORTED TO THIS OFFICE IN WRITING.
  - THIS DRAWING TO BE READ IN ACCORDANCE WITH ALL RELEVANT ENGINEERS' DRAWINGS AND SPECIFICATIONS.

**LEGEND**

**Street furniture & Services**

542 Over Head Wires (LIAS) - Pylon ESB	542 Bus Stop	542 Bench Seat	542 Duct
542 Flowerbed	542 Bollard	542 Kiosk	542 Gas Cover
542 Pipe	542 Beacon	542 Gully CPB	542 P Box
542 Lit	542 Coalhole Cover	542 LUG Car Park Vent	
542 Barrier	542 Bone Hole	542 Waste Bin	
542 Pump	542 Electricity Pole	542 Hydrant	
542 Train Sign	542 Telephone pole	542 Fire Hydrant	
542 Purifier	542 OCS Pole	542 ESB Box	
542 Valve - General	542 CCTV Camera Pole	542 ESB Inspection Cover	
542 Water Valve	542 Lamp Post	542 Traffic Control Box	
542 Gas Valve	542 Foul Manhole	542 LIAS Technical Cubicle	
542 Sluice Valve	542 Surface Water MH	542 Ticket Vending Machine	
542 Air Valve	542 Manholes	542 Water Meter Cover	
542 Stop Cock	542 Air Conditioning Vents	542 Telecom Inspection Cover	
542 C/P Post	542 Services Inspection Cover	542 Monument / Toilets	
542 Water Post	542 Traffic Inspection Cover	542 Tank Storage	
542 Traffic Light	542 Cable TV Inspection Cover	542 Basement MH Cover & Pipe	
542 Parking Meter	542 ESAT Inspection Cover	542 Dashed Aerial Mark	
542 Phone Aerial Mark	542 NTL Inspection Cover	542 Stay for pole	
542 Smart Card Validator/CEM	542 Eicom Inspection Cover	542 Pipe Protection	
542 Unknown Valve	542 Rodding Eye	542 Washout	

**Natural Features**

542 Surface Change	542 Water Level	542 Fair Way
542 Land Drain	542 Crown Level	542 Green
542 Bottom of Slope	542 Invert level	542 Tree Box
542 Top of Slope	542 Bed Level	542 Other
542 Ditch	542 Spotheight	542 Survey Station
542 Water Edge / Lake / Pond	542 Hedge / Trees Drip Line / Vegetation	542 Photo point
542 Tree Contour	542 Tree Deciduous	542 Top of Tree

**Built Features**

542 Building	542 Fence	542 Floor Level
542 Edge of Road	542 Gate	542 Apex Height
542 Kerb Bottom	542 Road Centreline	542 Eaves Height
542 Kerb Top	542 Top of Wall	542 Parquet Height
542 Bridge Abutment	542 Hoarding	542 Soffit Elevation
542 Bridge Deck	542 Property Line	542 Step Level
542 Bridge Parapet	542 Road Scar	542 Concrete Pad
542 Building Façade	542 Top of Fence	542 Track
542 Footpath / Platform Train & Tram	542 Wall / Retaining Wall	
542 Damp Proof Course / Verge	542 Railway / Train Rail / Grating / Ramp	
542 Bridge Pier / Wall & Gate Pilar / LIAS Tracked	542 Building Canopy / Roof / Overhang	
542 Cycleway / Private Landing Area		

- LEGEND**
- EXISTING SURFACE DRAIN
  - EXISTING SURFACE DRAIN TO BE DECOMMISSIONED
  - EXISTING SURFACE DRAIN TO BE REPLACED
  - EXISTING FOUL DRAIN
  - EXISTING FOUL DRAIN TO BE DECOMMISSIONED
  - EXISTING FOUL DRAIN TO BE REPLACED
  - ARCHAEOLOGY TEST TRENCHES
  - EXISTING MATURATION BUILDING TO BE DEMOLISHED UNDER PART VIII APPROVAL REF:P11/19
  - EXISTING STRUCTURE TO BE REMOVED. APPROX. 3m x 2m

P	PLANNING ISSUE	24.07.2020	JD	PR	PR
Rev.	Description	Date	Drawn	Chkd	Appr

THIS DRAWING TO BE USED FOR PLANNING PURPOSES ONLY

**ADR**  
MALONE O'REGAN  
CONSULTING ENGINEERS

3-4 Canada Street  
Waterford  
Co. Waterford.  
X91 V52K

Tel: +353 51 876 855  
Email: waterford@mor.ie  
Web: www.maloneoregan.com

Offices also in:


DUBLIN : Tel: +353 1 260 2655 Email: dublin@mor.ie  
GALWAY: Tel: +353 91 531 069 Email: galway@mor.ie  
LONDON: Tel: +44 208 5281685 Email: london@mor.ie

Client: KILKENNY COUNTY COUNCIL

Job: ABBEY QUARTER URBAN PARK AND STREET

Drawing: EXISTING SITE SURVEY SHEET 2 OF 2

Job No	Drg No	Stage	Revision	Scale
W14017	P802	PL	P	A1 1:250 A3 1:500

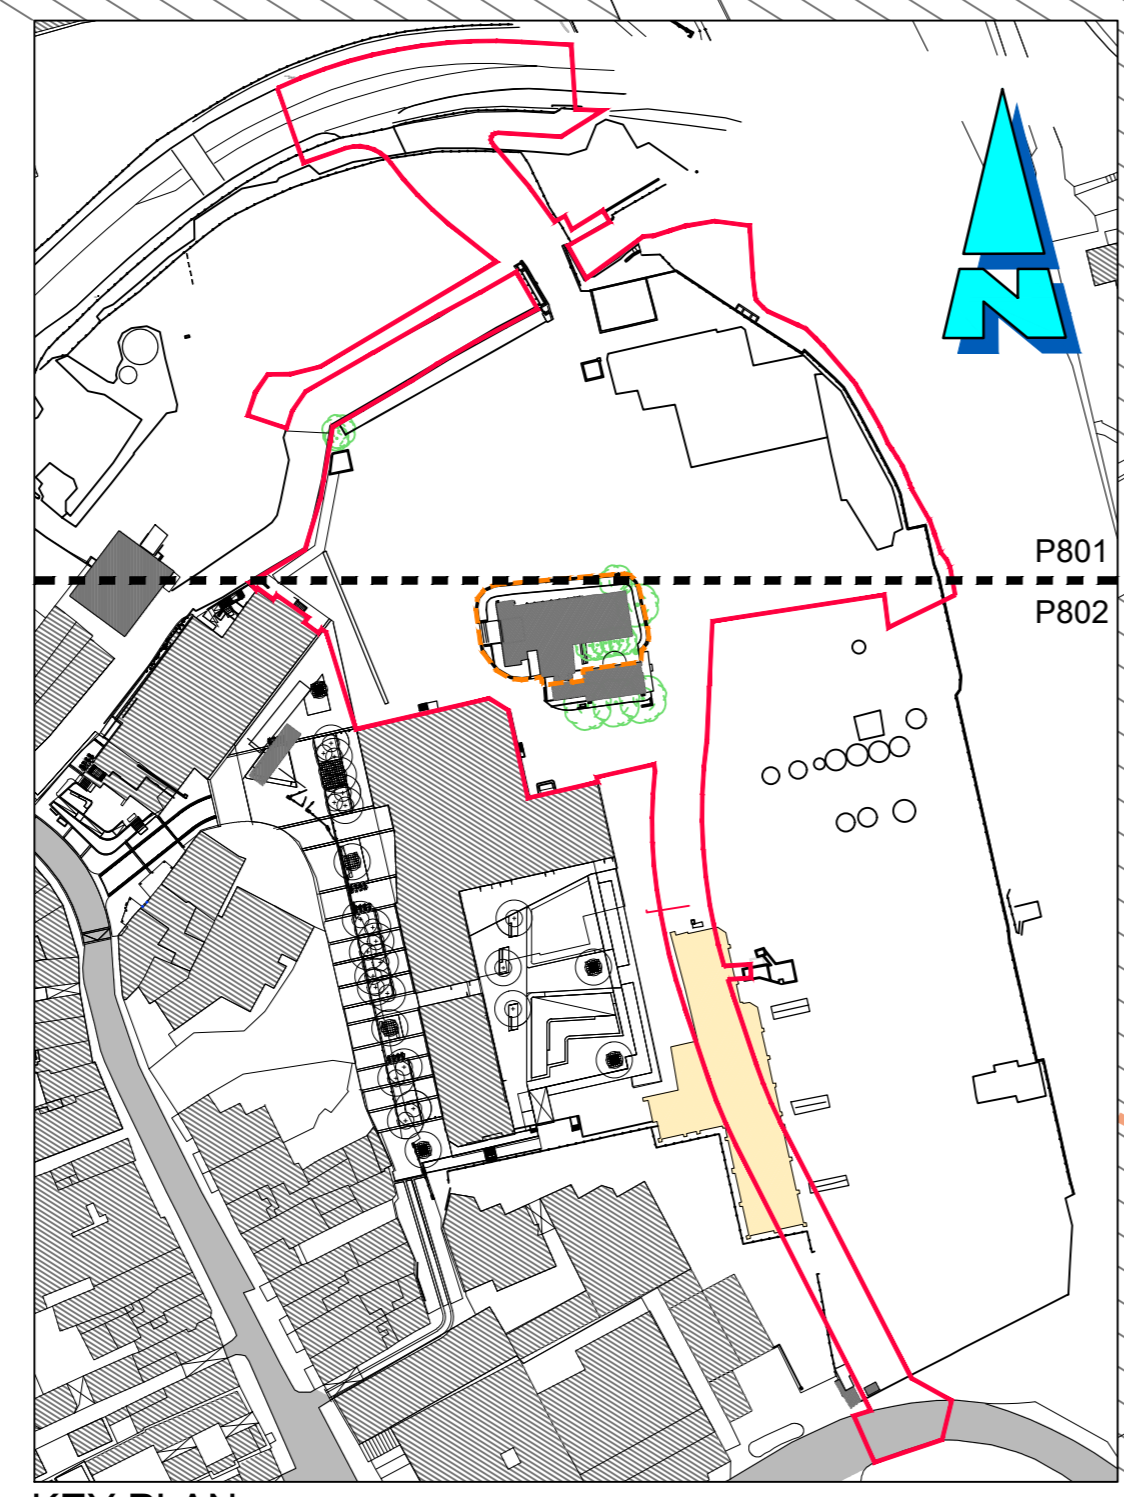

DON'T SCALE DIMENSIONS