


DON'T SCALE DIMENSIONS

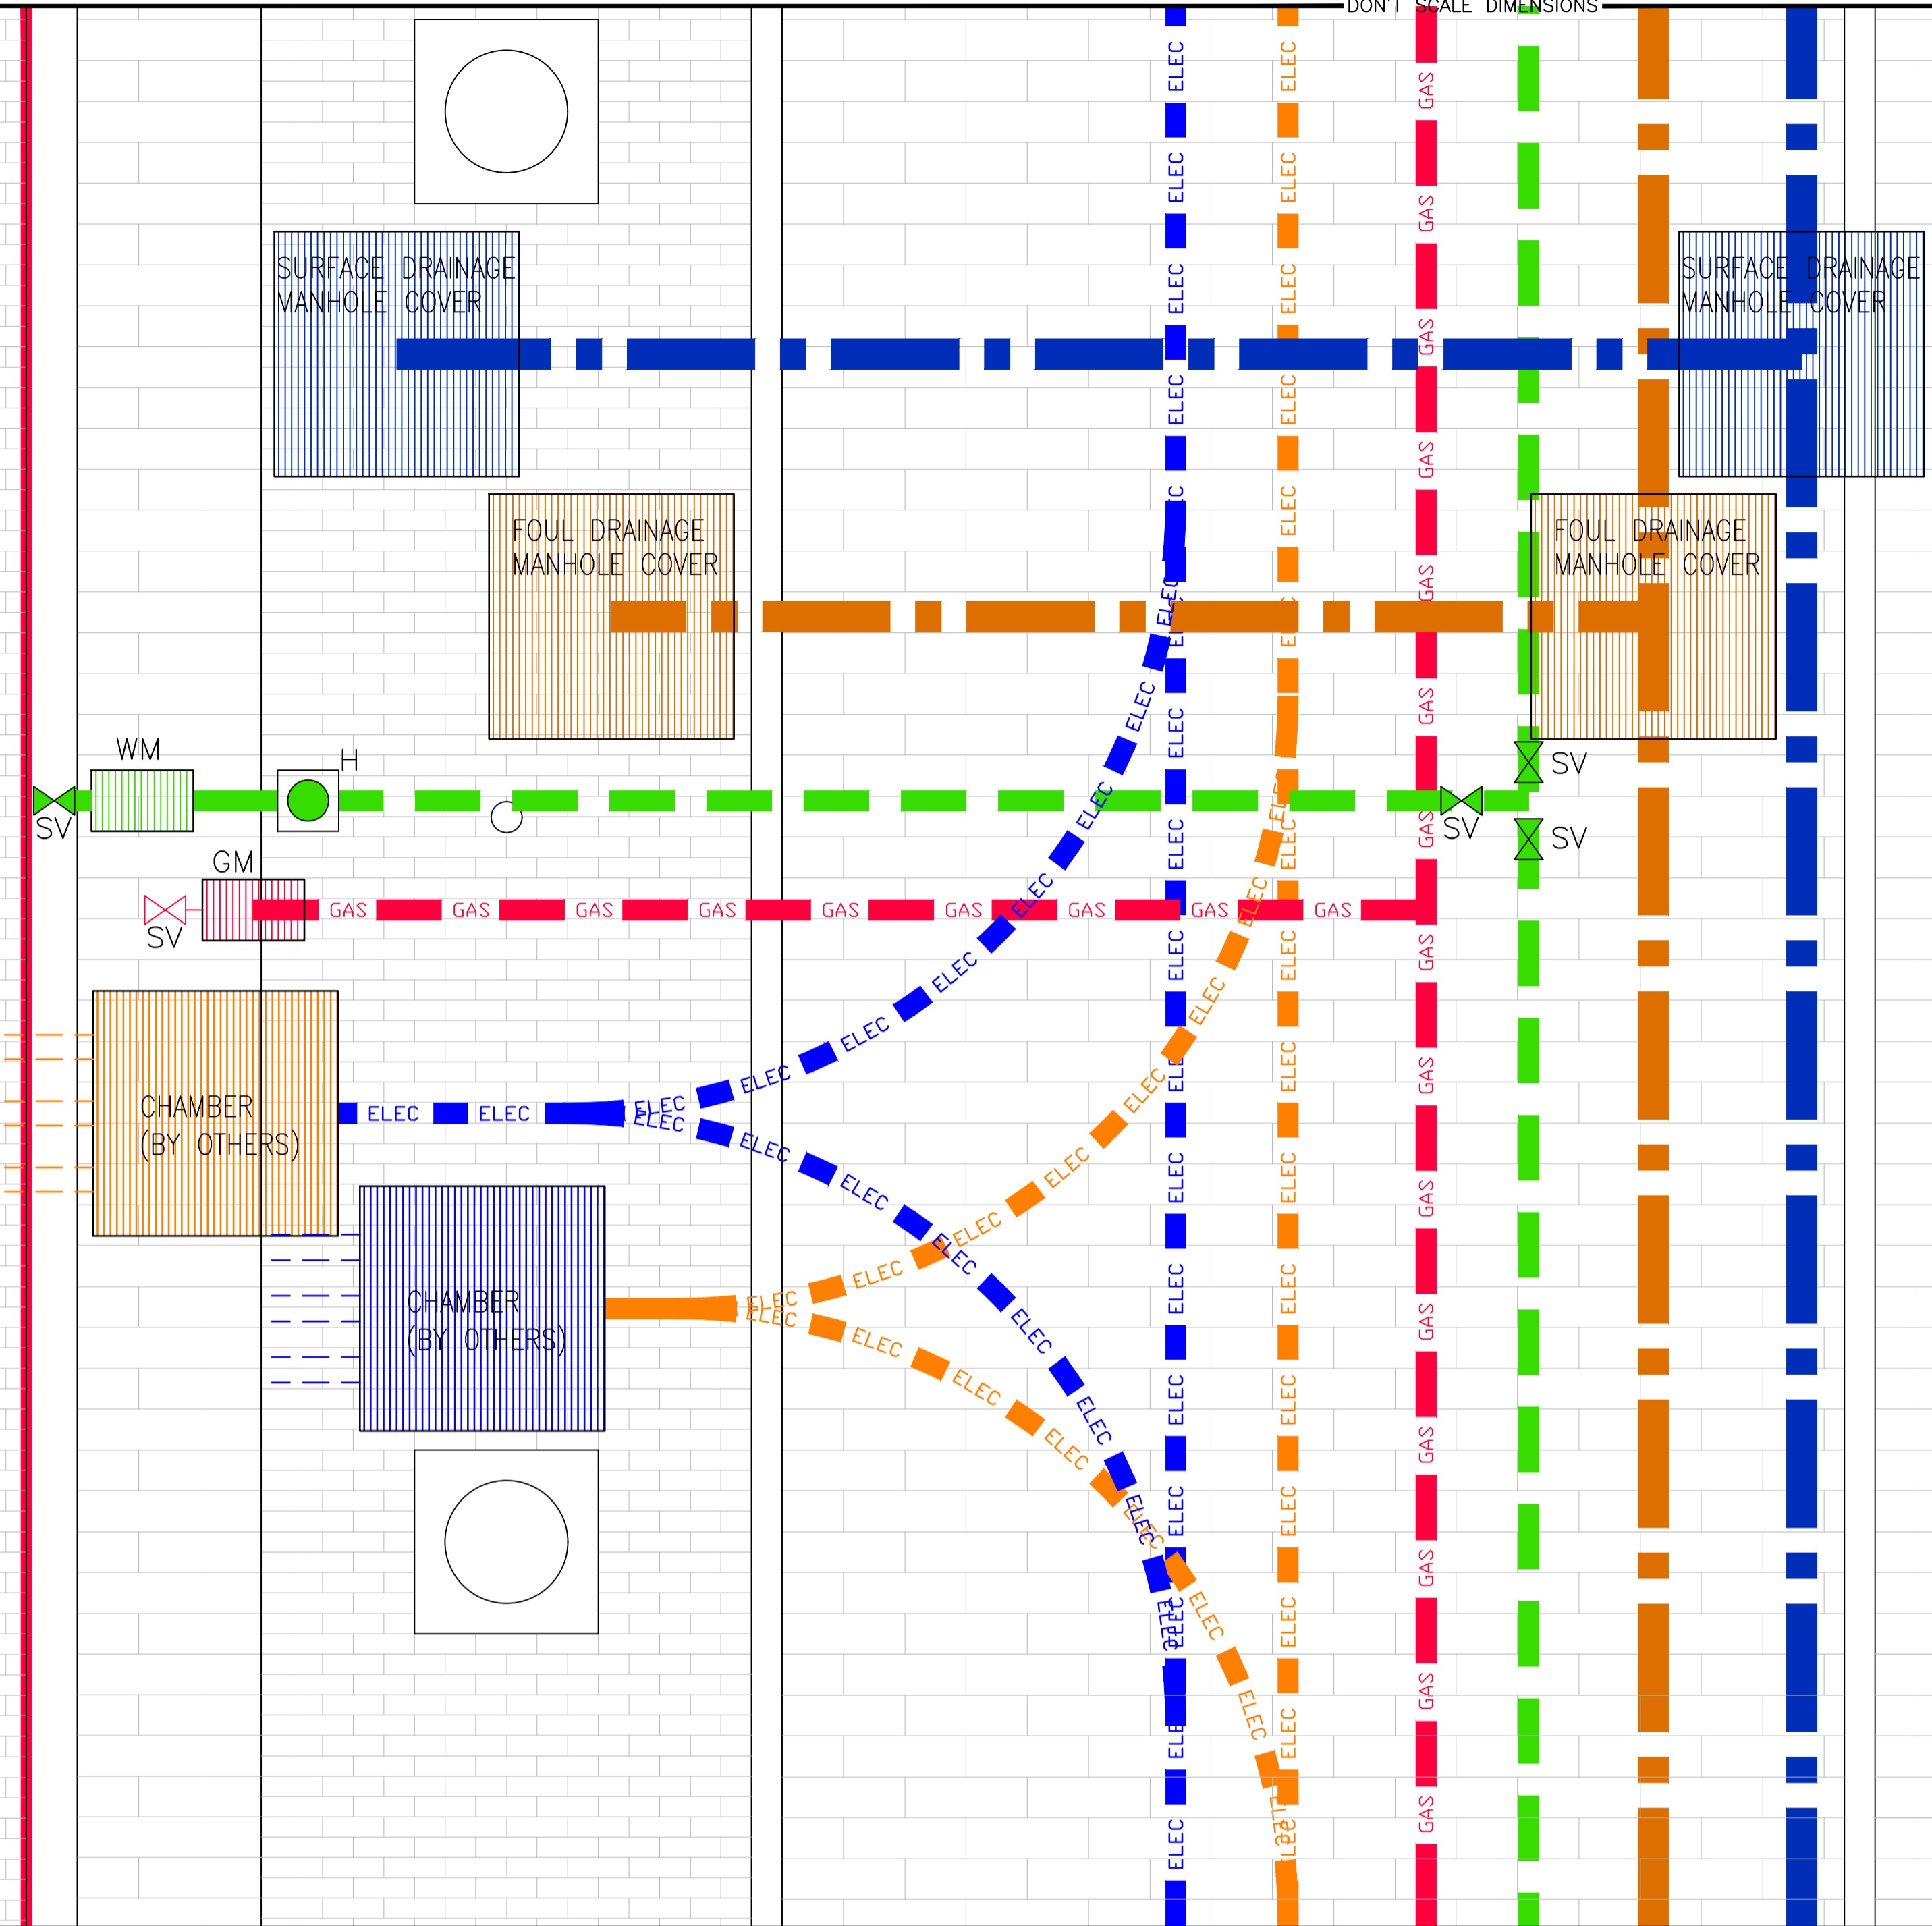

- Notes:**
- NO PART OF THIS DRAWING MAY BE REPRODUCED OR TRANSMITTED IN ANY FORM OR STORED IN ANY RETRIEVAL SYSTEM OF ANY NATURE WITHOUT THE WRITTEN PERMISSION OF MALONE O'REGAN CONSULTING ENGINEERS AS COPYRIGHT HOLDER EXCEPT AS AGREED FOR USE ON THE PROJECT FOR WHICH THE DRAWING WAS ORIGINALLY ISSUED.
  - THE APPOINTMENT OF THE PROJECT SUPERVISOR DESIGN PROCESS IS THE CLIENT'S RESPONSIBILITY.
  - ALL DIMENSIONS IN mm UNLESS NOTED OTHERWISE.
  - THE CONTRACTOR SHALL CHECK ALL DIMENSIONS PRIOR TO COMMENCEMENT OF CONSTRUCTION. DISCREPANCIES SHALL BE REPORTED TO THIS OFFICE IN WRITING.
  - THIS DRAWING TO BE READ IN ACCORDANCE WITH ALL RELEVANT ENGINEERS' DRAWINGS AND SPECIFICATIONS.

- LEGEND**
- SURFACE WATER DRAINAGE. REFER TO DRAWING NO. PB12 FOR PIPE SIZES.
  - FOUL WATER DRAINAGE. REFER TO DRAWING NO. PB12 FOR PIPE SIZES.
  - 200mm # WATERMAIN WITH METER & SLUICE VALVE
  - 100mm # (NOMINAL) GAS LINE WITH METER AND SPUR
  - 3No. 125mm # ESB/ MV DUCTS
  - 2No. 110mm # LV DUCTS, 2No. 110mm # ELV DUCTS, 2No. SPARE DUCTS

REFER TO ARCHITECT'S DRAWINGS FOR PROPOSED SITE LEVELS AND PROPOSED SITE FINISHES

P	PLANNING ISSUE	24.07.2020	JD	PR	PR
Rev.	Description	Date	Drawn	Chkd	Appr

THIS DRAWING TO BE USED FOR PLANNING PURPOSES ONLY

**ADR**  
MALONE O'REGAN  
CONSULTING ENGINEERS

3-4 Canada Street  
Waterford  
Co. Waterford.  
X91 V52K  
Tel: +353 51 876 855  
Email: waterford@moroe.ie  
Web: www.maloneoregan.com


Offices also in:  
DUBLIN : Tel: +353 1 260 2655 Email: dublin@moroe.ie  
GALWAY: Tel: +353 91 531 069 Email: galway@moroe.ie  
LONDON: Tel: +44 208 5281685 Email: london@moroe.ie

Client: KILKENNY COUNTY COUNCIL

Job: ABBEY QUARTER URBAN PARK AND STREET

Drawing: TYPICAL SERVICES TIE IN FOR INDIVIDUAL SITES

Job No	Drw No	Stage	Revision	Scale
W14017	PB14	PL	P	A1 1:25 A3 1:50

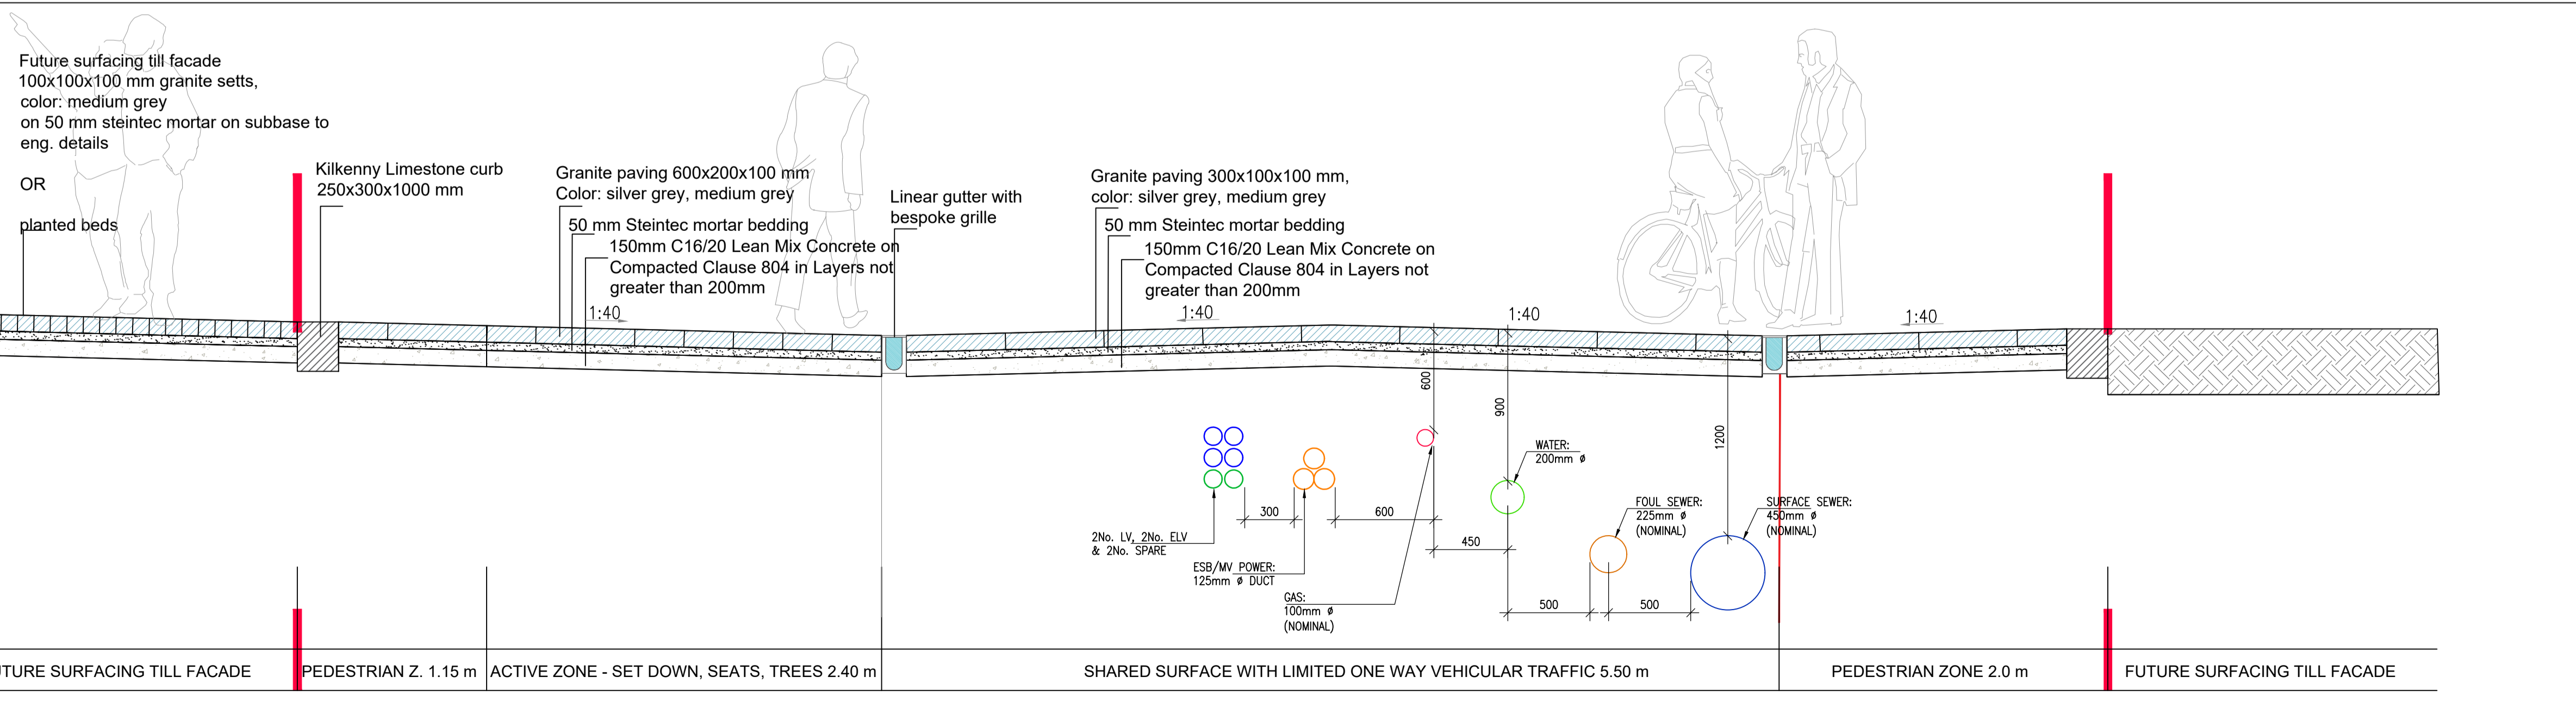

DON'T SCALE DIMENSIONS

R:\2014\W14017\10\_Design and Drawings\1\MDR\PL - Planning\PB14 - Typical Services Tie In for Individual Sites.dwg