


# Kilkenny County Council Compulsory Purchase Order

Lands Proposed to be Compulsory Required by Kilkenny County Council  
shown highlighted in red

No. 11 Tilbury Place, Kilkenny

- Dwelling Area (shaded pink) = 140.0 sqm  
- Remainder Area (shaded grey) = - sqm  
Total Area = 70.00 sqm (0.017 Acres)  
X 650335 Y 656045

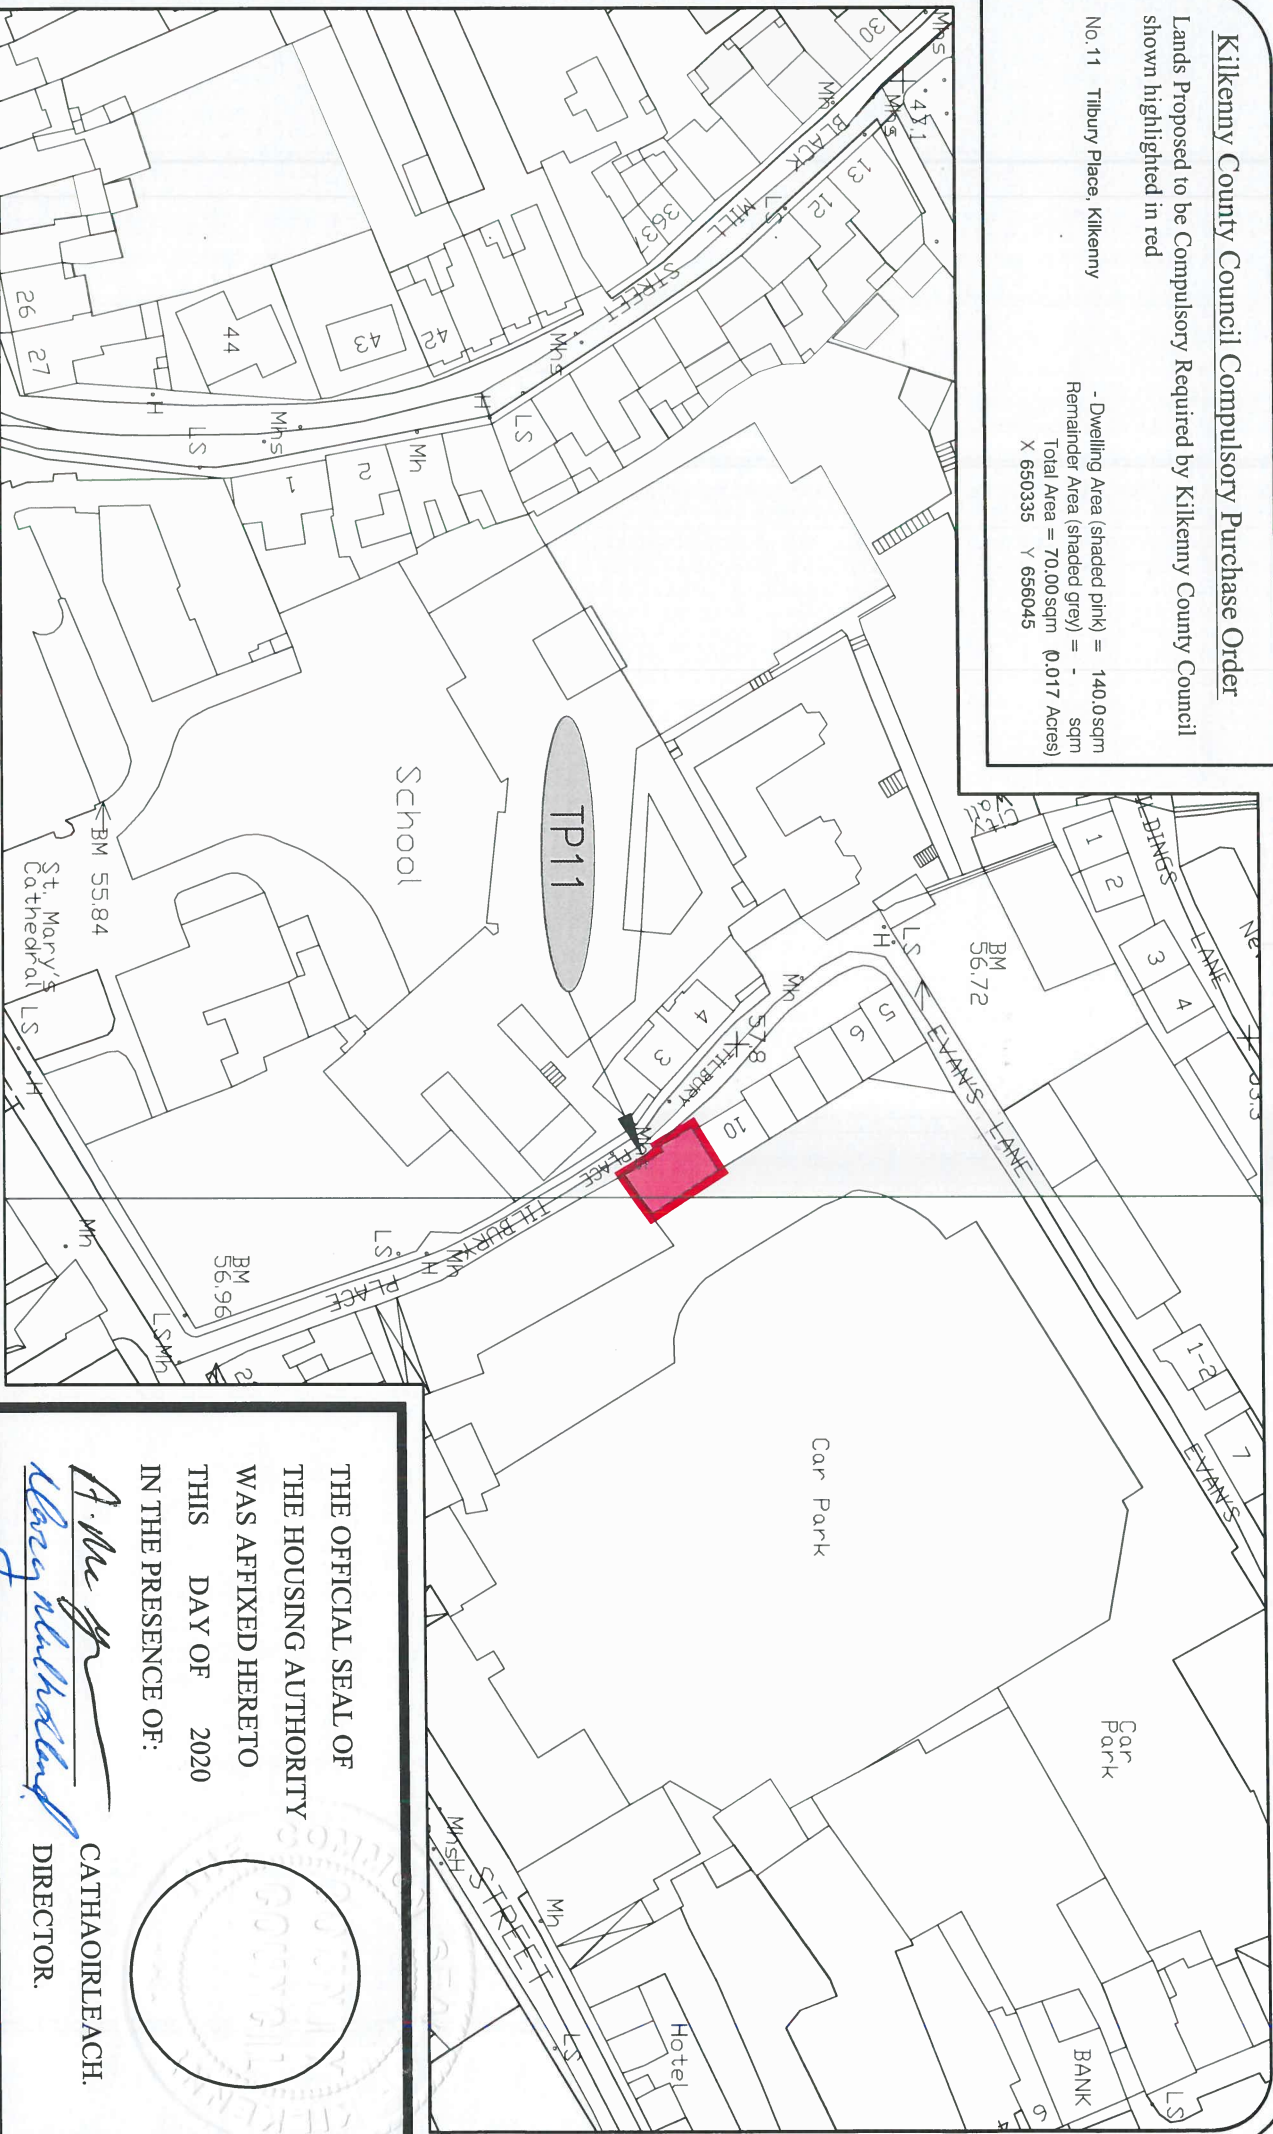


Comhairle Chontae Chill Chainnigh  
Halla an Chroine Síod from Chill Chainnigh  
Kilkenny County Council  
County Hall, John Street, Kilkenny  
Tel: 056 779400 Fax: 056 779404  
E-mail: info@kilkenny.gov.ie  
Website: www.kilkenny.gov.ie  
Serving People - Preserving Heritage  
© COPYRIGHT RESERVED


REV:	DESCRIPTION:	DATE:
Rev No	Description	00/00/0000

Drawing Title  
**11 Tilbury Place, Kilkenny  
Deposited Map 2020**

DRAWN BY: EP	SCALE: 1:1,000 @ A4
CHECKED BY: PC/EC	DATE: 11/06/2020
FILE NO: 2020-CPO-03	DRAWING NO: TP11

THE OFFICIAL SEAL OF  
THE HOUSING AUTHORITY  
WAS AFFIXED HERETO  
THIS DAY OF 2020  
IN THE PRESENCE OF:

*A. M. G.*  
*Deag Ní Mhathúgh*  
CATHAOIRLEACH,  
DIRECTOR.



ALL ORDINANCE SURVEY DATA BASED ON ORDINANCE SURVEY OF IRELAND  
MAP LICENCE NUMBER 2013 / 27 / CCMA / KILKENNY™