


## Kilkenny County Council Compulsory Purchase Order

Lands Proposed to be Compulsory Required by Kilkenny County Council shown highlighted in red

No. 25 Collins Park, Callian R95 H9AC  
 - Dwelling Area (shaded pink) = 70.00sqm  
 Remainder Area (shaded grey) = 272.0sqm  
 Total Area = 302.0sqm (0.075 Acres)  
 X 641535 Y 643630

Car Park  
**CP.25-R95 H9AC**

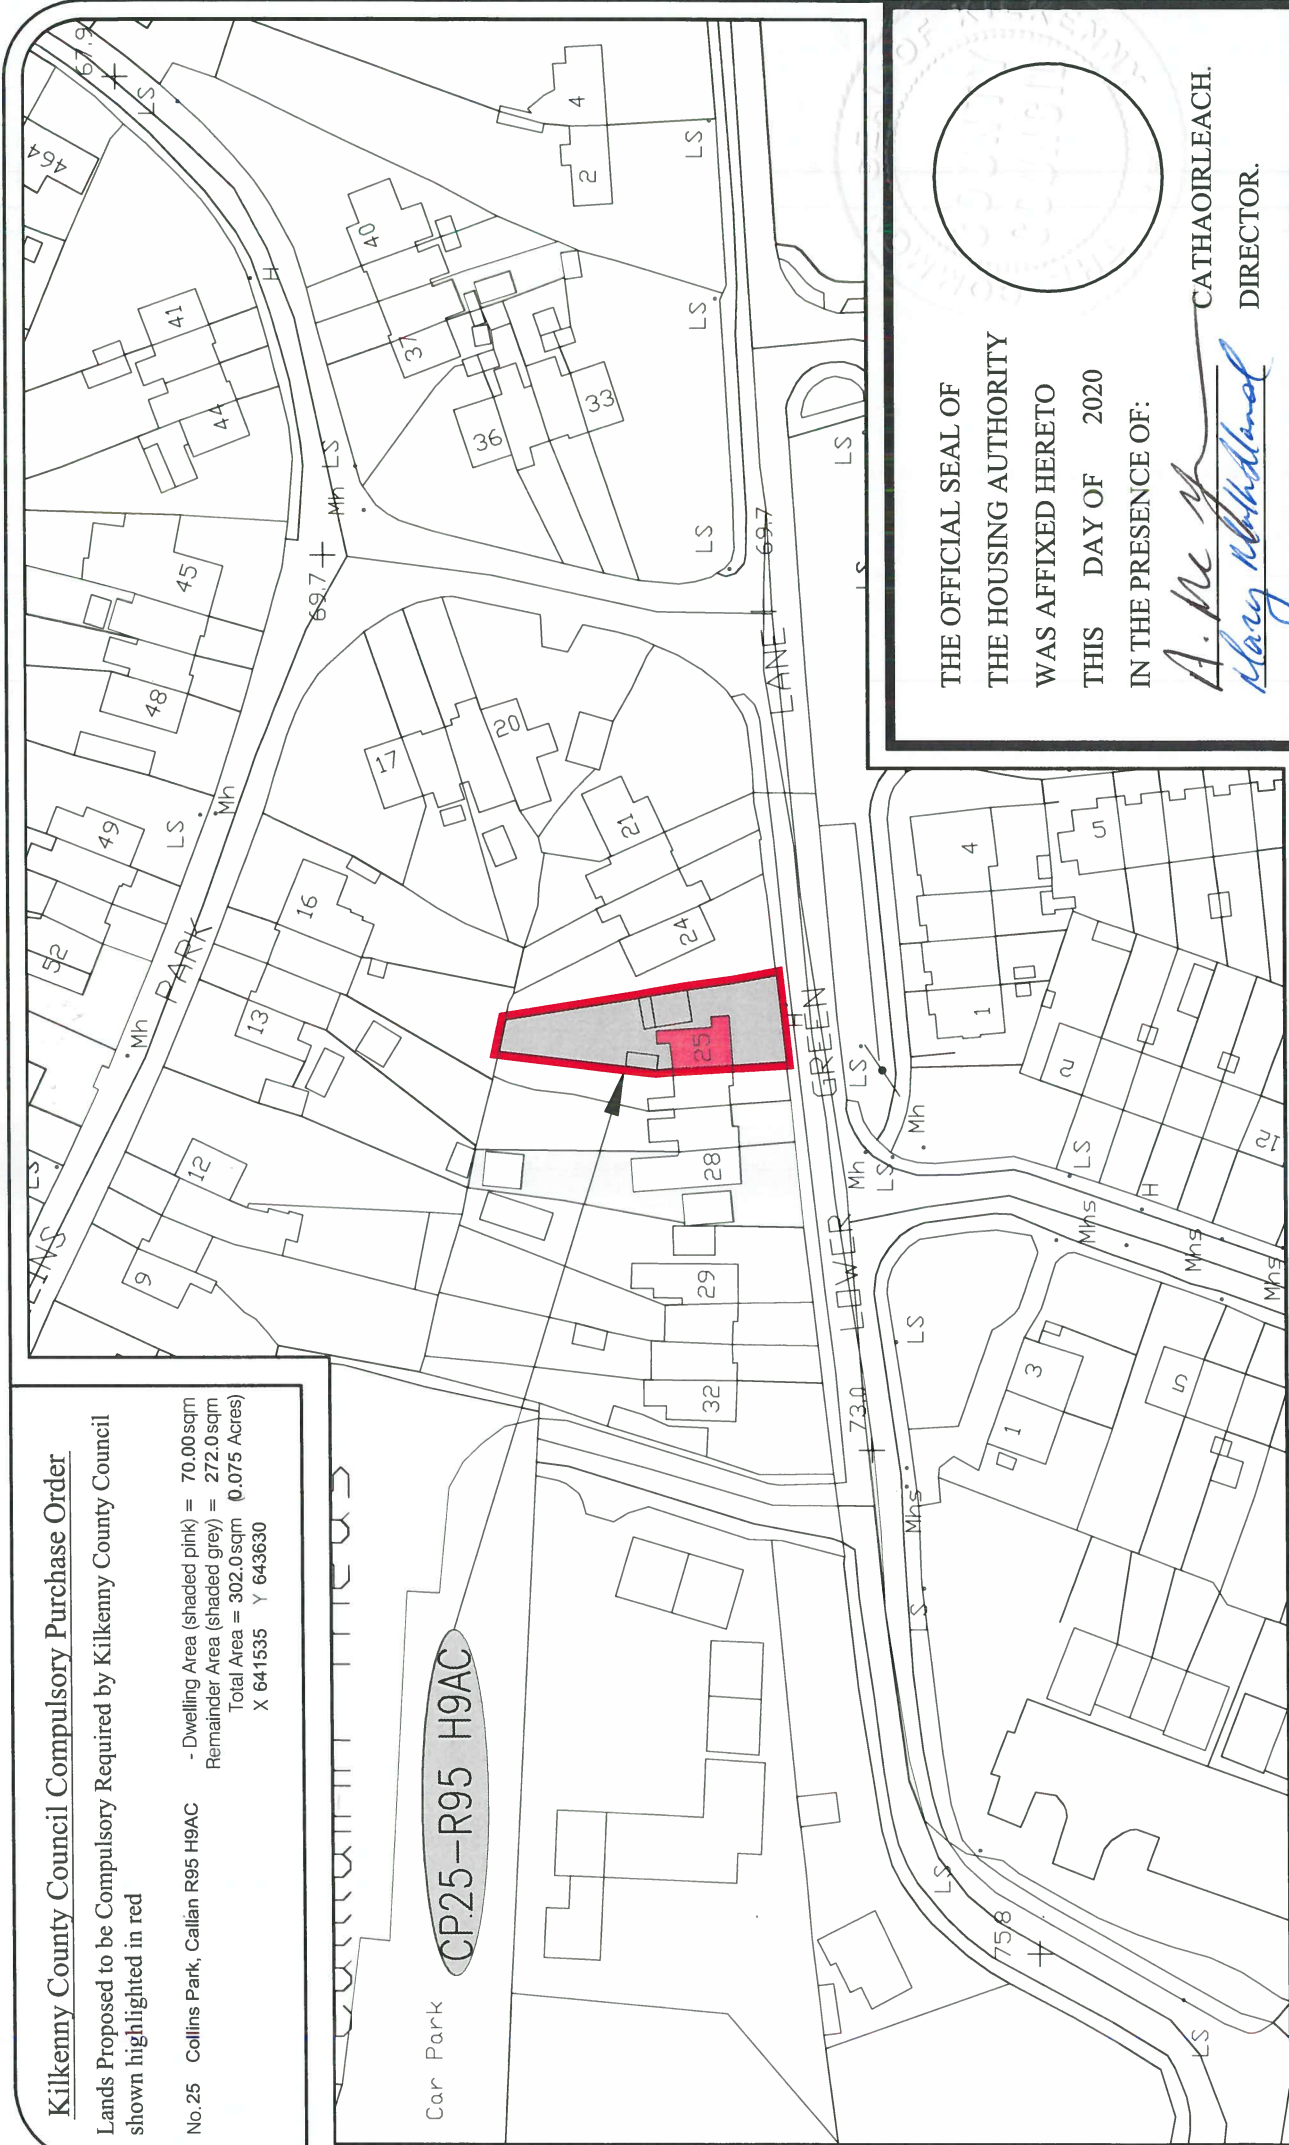

THE OFFICIAL SEAL OF  
 THE HOUSING AUTHORITY  
 WAS AFFIXED HERETO  
 THIS DAY OF 2020  
 IN THE PRESENCE OF:

*A. Mc*  
*Mary McMichael*  
 CATHAORLEACH,  
 DIRECTOR.

|                             |                                  |
|-----------------------------|----------------------------------|
| DRAWN BY: EP                | SCALE: 1:1,000 @ A4              |
| CHECKED BY: PC / EC         | DATE: 11/06/2020                 |
| FILE NO. <b>2020-CPO-07</b> | DRAWING NO. <b>CP25-R95 H9AC</b> |

|               |  |
|---------------|--|
| Drawing Title | <b>25 Collins Park, Callian<br/>Deposited Map 2020</b> |
|---------------|--|

| REV:   | DESCRIPTION: | DATE:      |
|--------|--------------|------------|
| Rev No | Description  | 00/00/0000 |

Comhairle Chontae Chill Chainnigh  
 Halls an Chontae Sraid Eom Cill Chainnigh  
 Kilkenny County Council  
 County Hall, John Street, Kilkenny  
 Tel: 056 7794000 Fax: 056 7794004  
 E-mail: info@kilkennyco.ie  
 Website: www.kilkennyco.ie  
 Serving People - Preserving Heritage  
 © COPYRIGHT RESERVED

ALL ORDNANCE SURVEY DATA BASED ON ORDNANCE SURVEY OF IRELAND  
 MAP LICENCE NUMBER 2013 / 27 / CCMA / KILKENNY