



Kilkenny County Council Compulsory Purchase Order

Lands Proposed to be Compulsory Required by Kilkenny County Council shown highlighted in red

No. Old Health Centre, Kilmacow
 - Dwelling Area (shaded pink) = 25.00 sqm
 Remainder Area (shaded grey) = 228.0 sqm
 Total Area = 290.0 sqm (0.072 Acres)
 X 656870 Y 617160

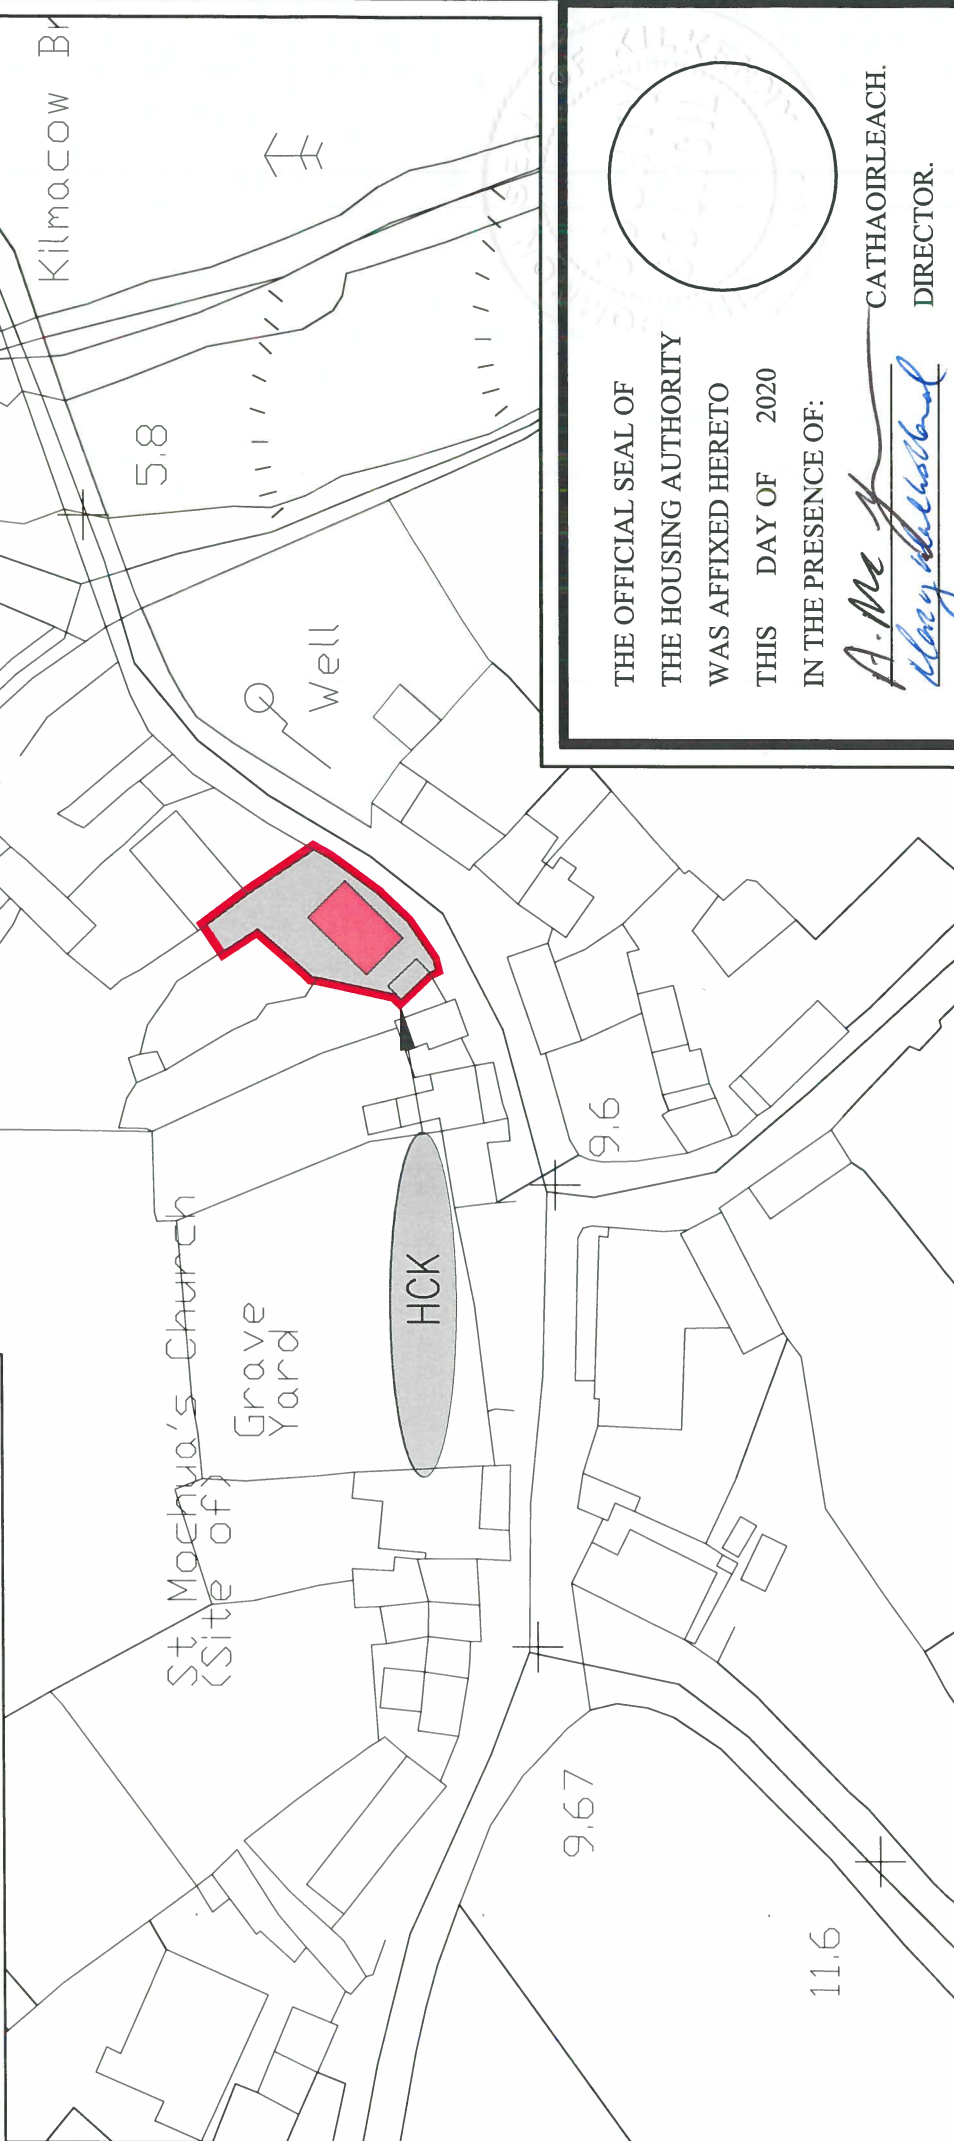

THE OFFICIAL SEAL OF
 THE HOUSING AUTHORITY
 WAS AFFIXED HERETO
 THIS DAY OF 2020
 IN THE PRESENCE OF:

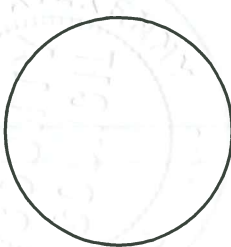

A. Mc
Clay
 CATHAORLEACH,
 DIRECTOR.

DRAWN BY: EP	SCALE: 1:1,000 @ A4
CHECKED BY: PC / EC	DATE: 11/09/2020
FILE NO. 2020-CPO-10	DRAWING NO. HCK

Drawing Title	Old Health Centre, Kilmacow Deposited Map 2020
---------------	---

REV.	DESCRIPTION:	DATE:

Comhairle Chontae Chill Chainmigh
 Halls an Chontae Sraid Boin Cill Chainmigh
 Kilkenny County Council
 County Hall, John Street, Kilkenny
 Tel: 056 7794000 Fax: 056 7794004
 E-mail: info@kilkennyccoco.ie
 Website: www.kilkennyccoco.ie
 Serving People - Preserving Heritage
 © COPYRIGHT RESERVED

ALL ORDNANCE SURVEY DATA BASED ON ORDNANCE SURVEY OF IRELAND
 MAP LICENCE NUMBER 2013 / 27 / CCMA / KILKENNY