


NOTES:

- 1. ORDNANCE SURVEY IRELAND LICENCE NUMBER EN0064809
- 2. FIGURED DIMENSIONS ONLY TO BE TAKEN FROM THIS DRAWING.
- 3. ALL LEVELS ARE IN METRES AND RELATE TO MALIN HEAD ORDNANCE DATUM.

LEGEND:

- SITE BOUNDARY
- EXISTING RIVER
- EXISTING STREAM
- CABLE PERCUSSION BOREHOLE WITH ROTARY CORE FOLLOW ON
- TRIAL PIT
- SLIT TRENCH (UTILITY SEARCH AND/OR FOUNDATION INSPECTION)
- INSPECTION PIT (WALL/FOUNDATION INSPECTION)

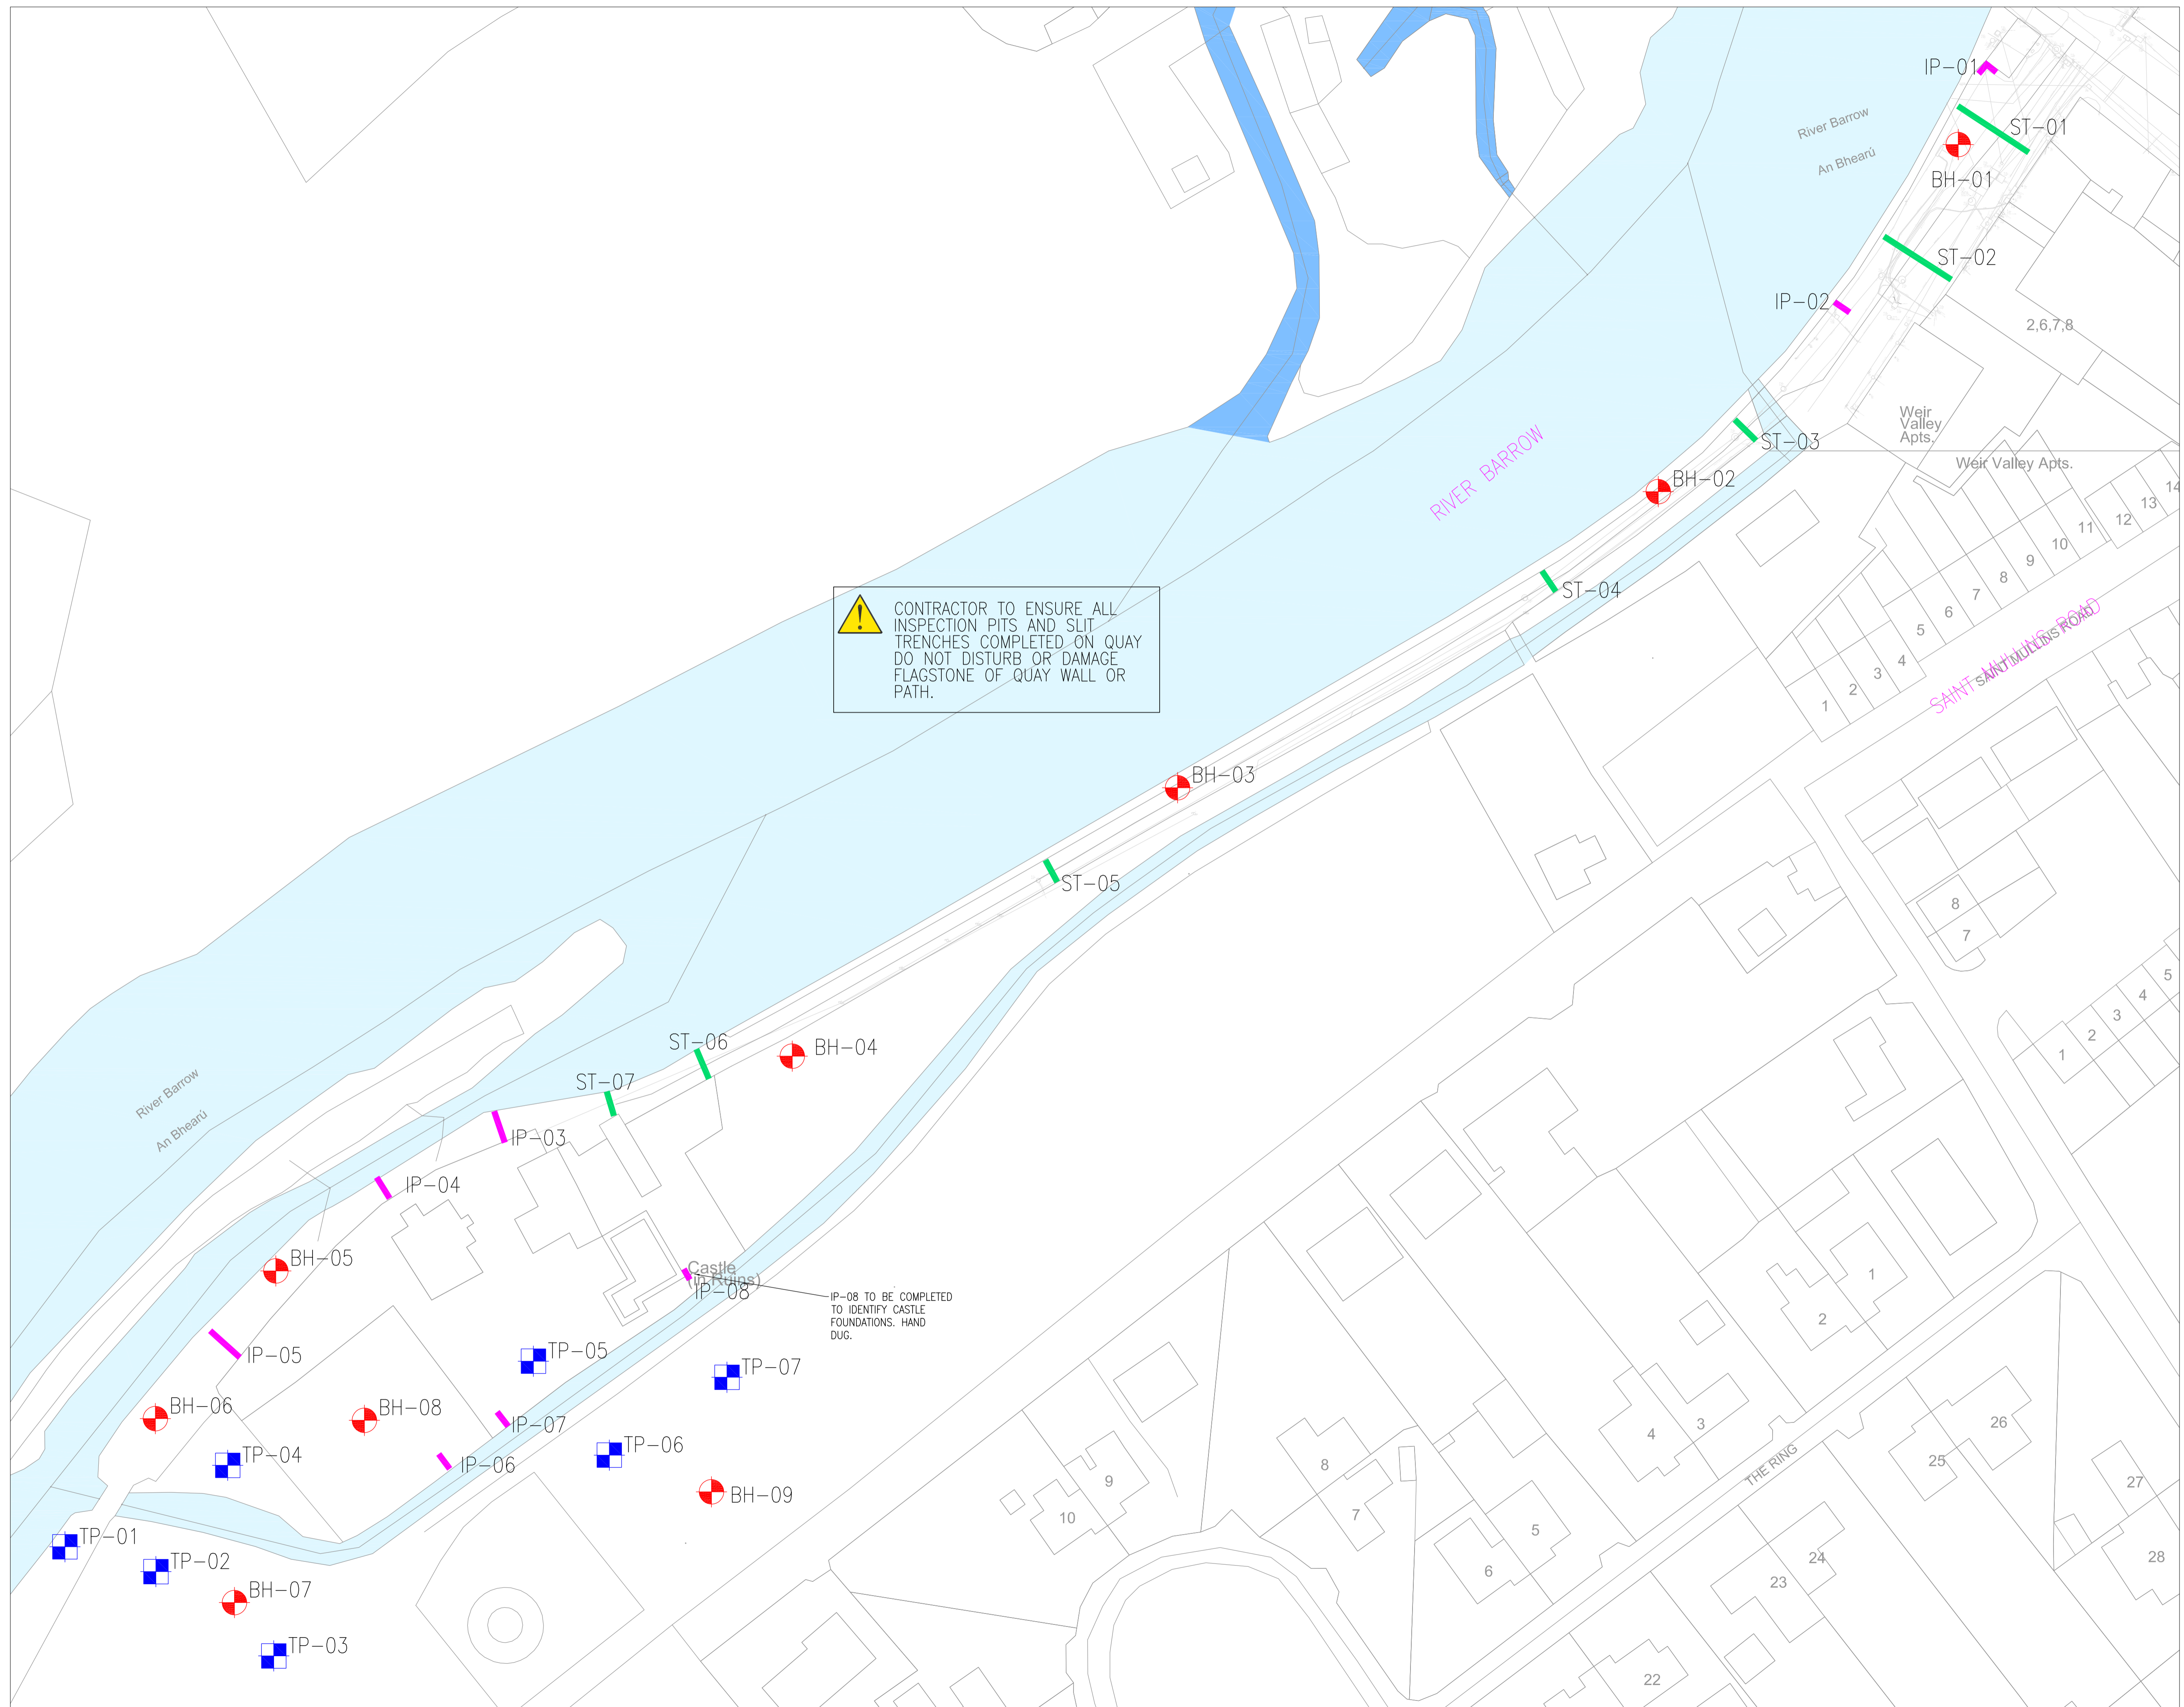

00	06.07.21	ISSUED FOR SI PLANNING	LT	SH	SH
Rev	Date	Description	By	Chk	App

**BYRNE LOOBY**  
 WWW.BYRNELOOBY.COM  
 IRELAND | UK | UAE | BAHRAIN | KSA

CLIENT  
 KILKENNY COUNTY COUNCIL

PROJECT  
 GRAIGUENAMANAGH TINNAHINACH FRS

DRAWING TITLE  
 SITE INVESTIGATION WORKS  
 LAYOUT PLAN SHEET 1

STATUS  
 FOR PLANNING

Date: 05.07.21	Scale: 1:500	Drawn: LT	Chk: SH	App: SH
Project No: W3451	Dwg. No: W3451-1102			Rev: 00