

NOTES:

- 1. ORDNANCE SURVEY IRELAND LICENCE NUMBER EN0064809
- 2. FIGURED DIMENSIONS ONLY TO BE TAKEN FROM THIS DRAWING.
- 3. ALL LEVELS ARE IN METRES AND RELATE TO MALIN HEAD ORDNANCE DATUM.


LEGEND:

- SITE BOUNDARY
- EXISTING RIVER
- EXISTING STREAM
- CABLE PERCUSSION BOREHOLE WITH ROTARY CORE FOLLOW ON
- TRIAL PIT
- SLIT TRENCH (UTILITY SEARCH AND/OR FOUNDATION INSPECTION)
- INSPECTION PIT (WALL/FOUNDATION INSPECTION)

NOTE: IP-10 TO IP-14, IP-16 TO IP-29, IP-31, IP-33, IP-34 AND IP-35 ARE IN-RIVER INSPECTION PITS AND ARE SHOWN ON DRAWING W3451-1106 (LAND BASED SI ONLY SHOWN HERE)

NOTE: IP-10 TO IP-14, IP-16 TO IP-29, IP-31, IP-33, IP-34 AND IP-35 ARE IN-RIVER INSPECTION PITS AND ARE SHOWN ON DRAWING W3451-1106 (LAND BASED SI ONLY SHOWN HERE)

CONTRACTOR TO ENSURE ALL INSPECTION PITS AND SLIT TRENCHES COMPLETED ON QUAY DO NOT DISTURB OR DAMAGE FLAGSTONE OF QUAY WALL OR PATH.

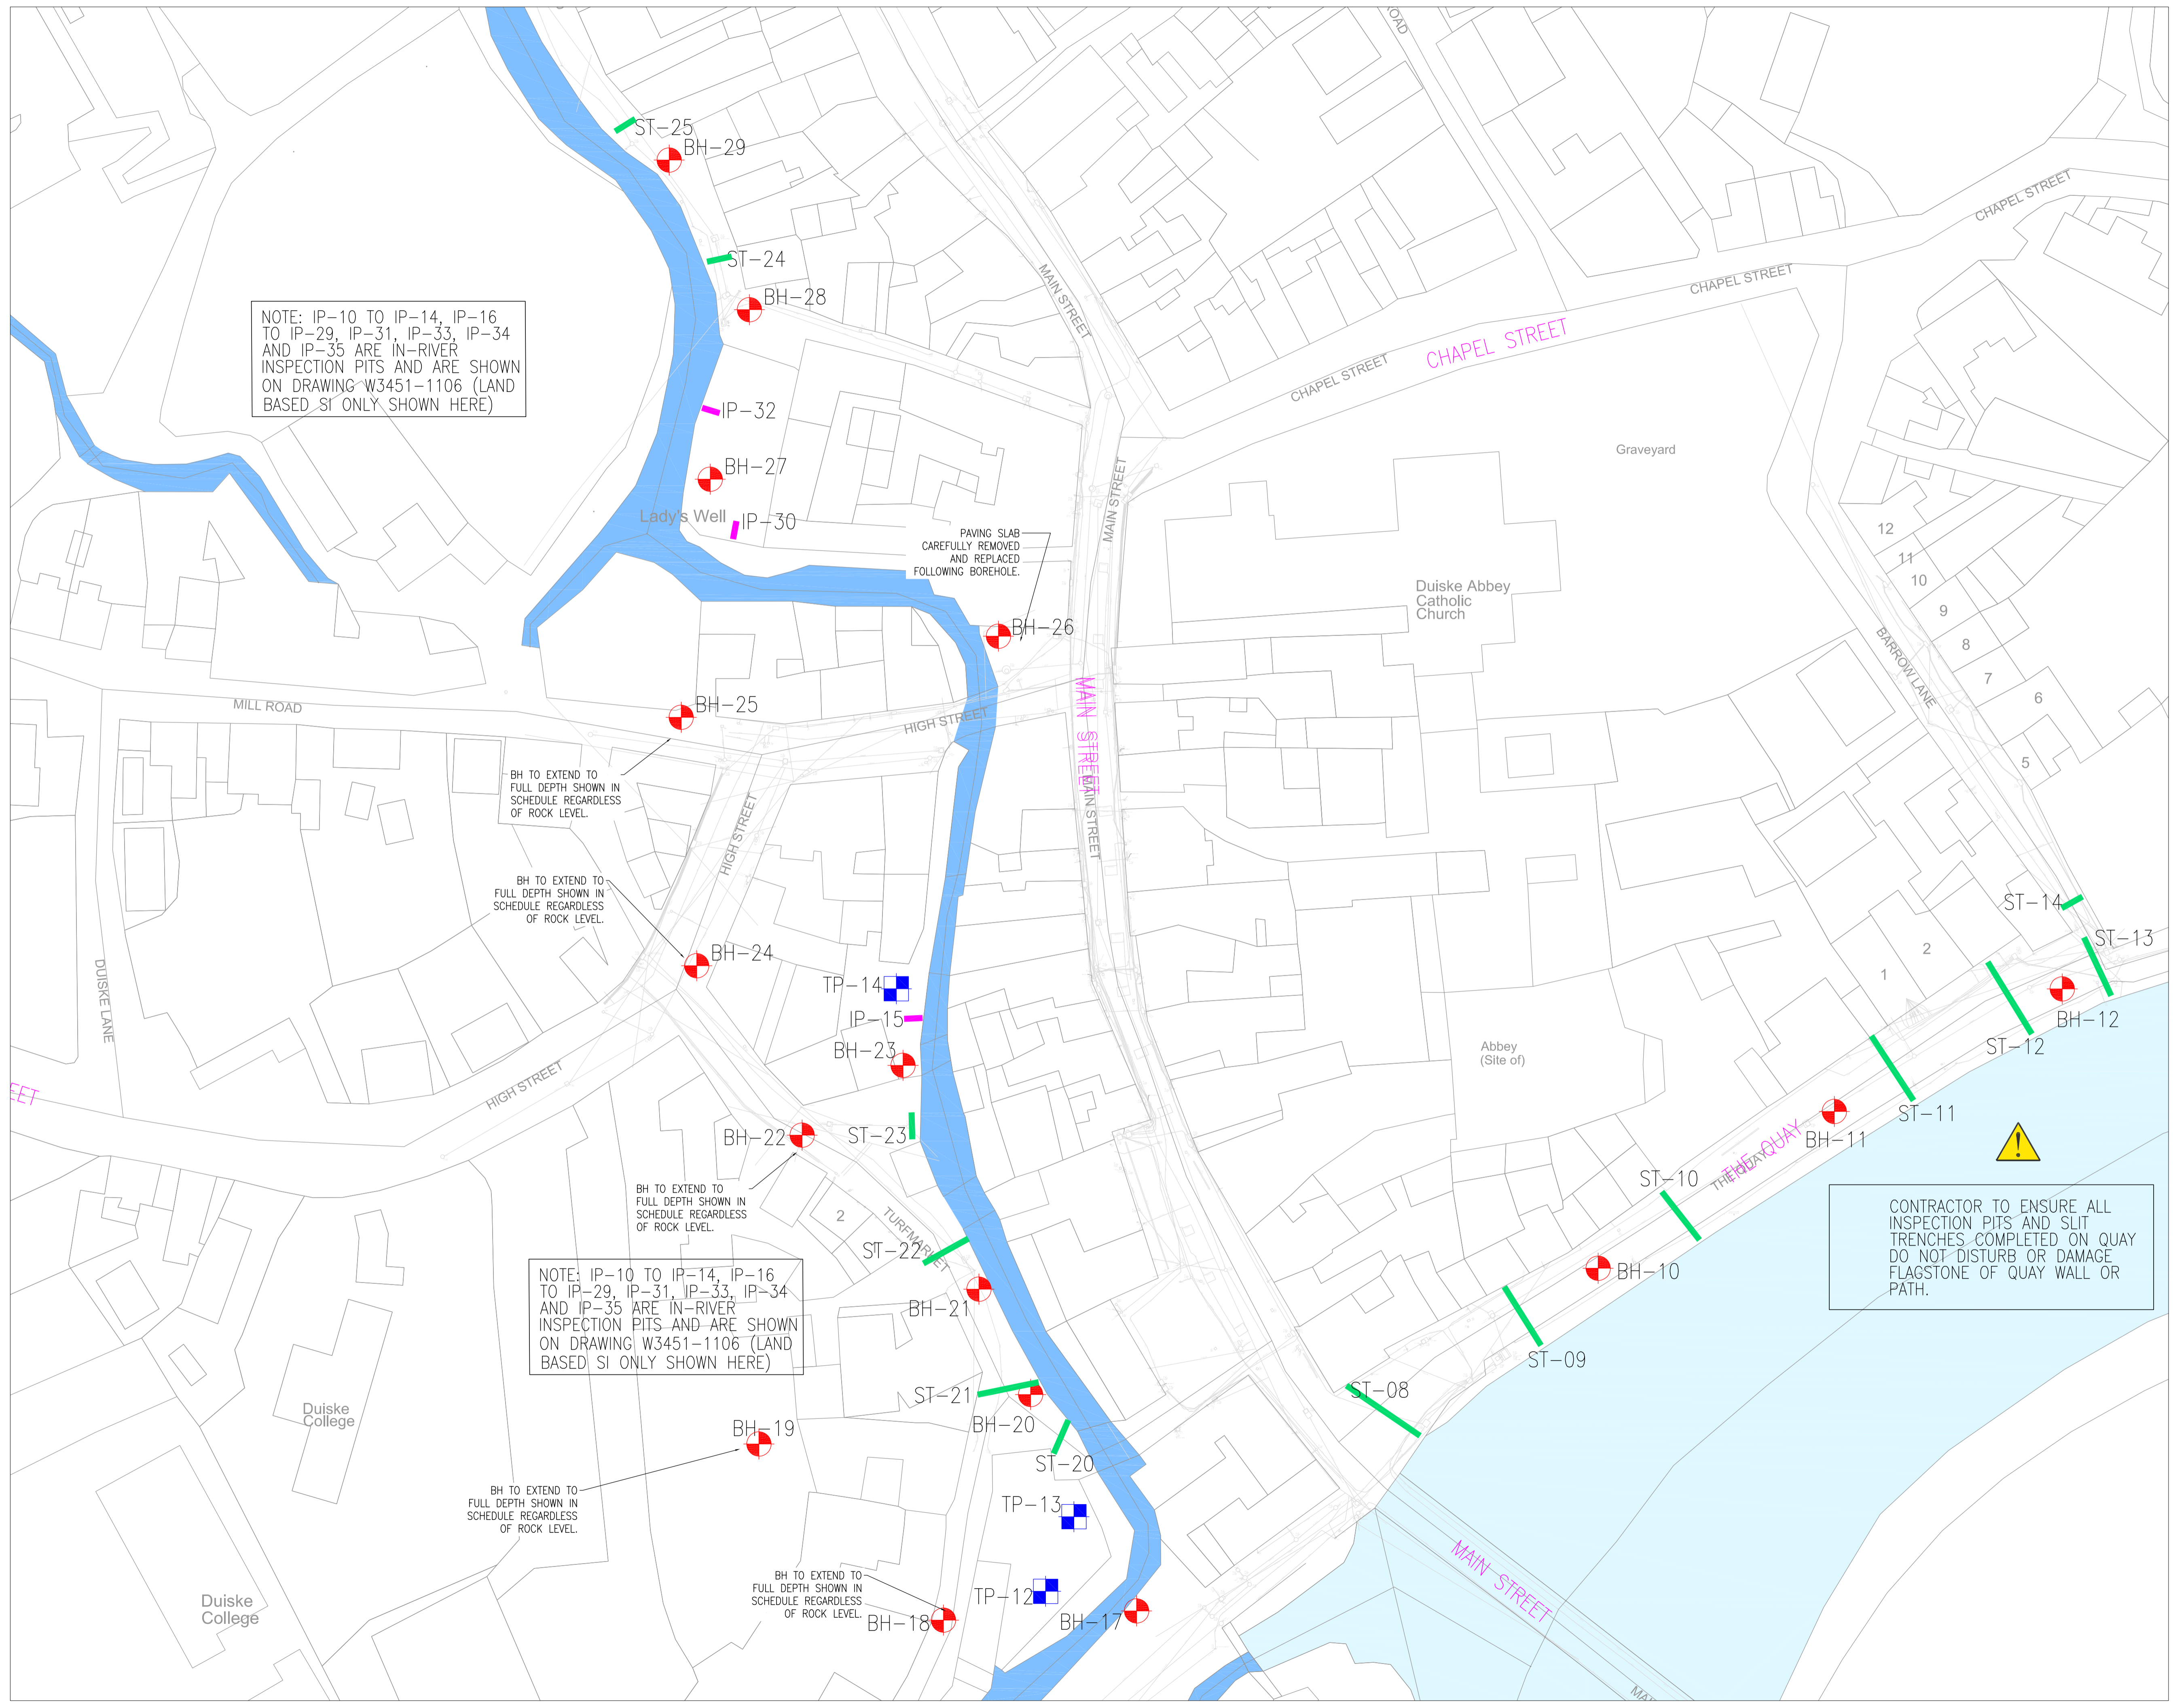

BH TO EXTEND TO FULL DEPTH SHOWN IN SCHEDULE REGARDLESS OF ROCK LEVEL.

BH TO EXTEND TO FULL DEPTH SHOWN IN SCHEDULE REGARDLESS OF ROCK LEVEL.

BH TO EXTEND TO FULL DEPTH SHOWN IN SCHEDULE REGARDLESS OF ROCK LEVEL.

BH TO EXTEND TO FULL DEPTH SHOWN IN SCHEDULE REGARDLESS OF ROCK LEVEL.

BH TO EXTEND TO FULL DEPTH SHOWN IN SCHEDULE REGARDLESS OF ROCK LEVEL.

PAVING SLAB CAREFULLY REMOVED AND REPLACED FOLLOWING BOREHOLE.



Rev	Date	Description	By	Chk	App
00	06.07.21	ISSUED FOR SI PLANNING	LT	SH	SH

BYRNE LOOBY
WWW.BYRNELOOBY.COM

IRELAND | UK | UAE | BAHRAIN | KSA

CLIENT
KILKENNY COUNTY COUNCIL

PROJECT
GRAIGUENAMANAGH TINNAHINACH FRS

DRAWING TITLE
SITE INVESTIGATION WORKS
LAYOUT PLAN SHEET 3
(LAND BASED SI WORKS)

STATUS
FOR PLANNING

Date: 05.06.21	Scale: 1:500	Drawn: LT	Chk: SH	App: SH
Project No: W3451	Drwg. No: W3451-1104			Rev: 00