


Kilkenny County Council Compulsory Purchase Order

Lands Proposed to be Compulsory Required by Kilkenny County Council shown highlighted in red

- Dwelling Area (shaded pink) = 126 sqm
 - Remainder Area (shaded grey) = 235 sqm
 Total Area = 361 sqm (0.089 Acres)
 X 263333 Y 153504


Main Street, Gowran, Co. Kilkenny R95 F4E1

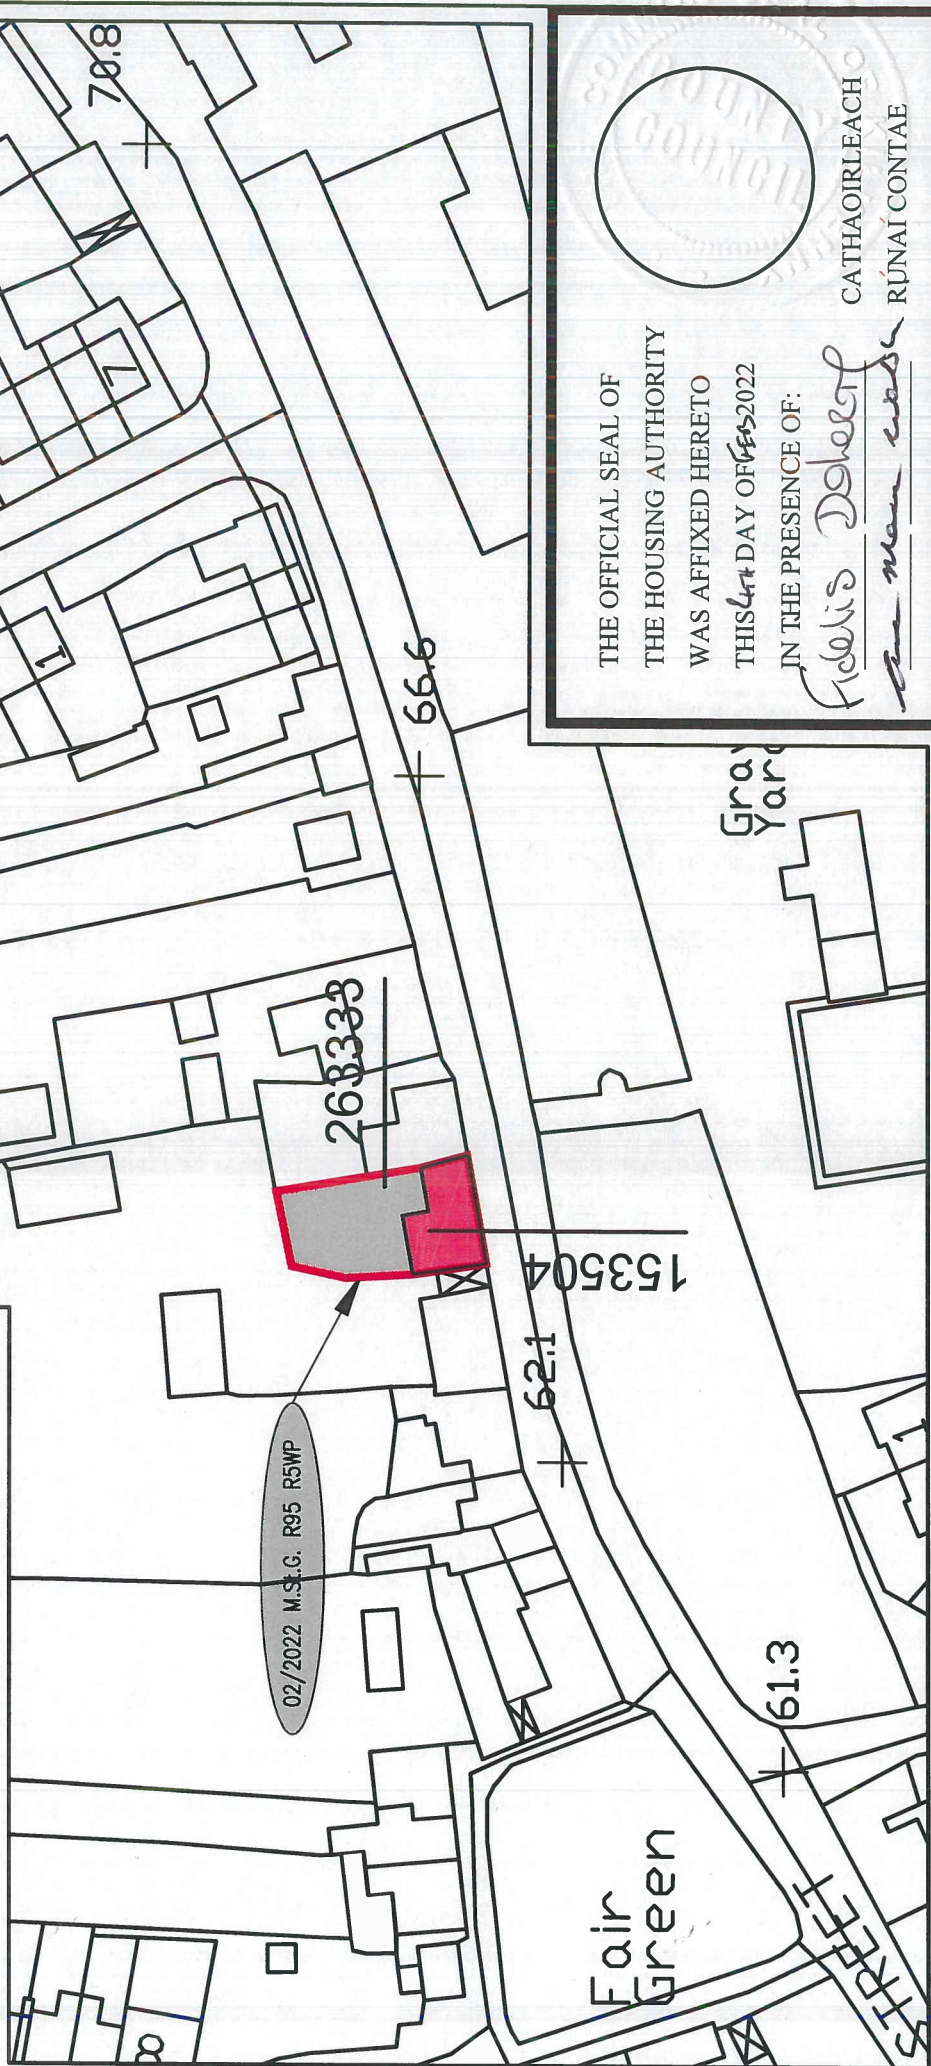

THE OFFICIAL SEAL OF
 THE HOUSING AUTHORITY
 WAS AFFIXED HERETO
 THIS 4th DAY OF FEB 2022
 IN THE PRESENCE OF:

Fidelis Doherty
Be man wash

CATHAOIRLEACH
 RÚNAÍ CONTAE

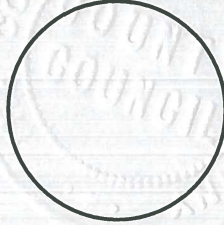

Drawing Title
Main Street, Gowran, Co. Kilkenny
Deposited Map 02 of 2022

REV	DESCRIPTION	DATE

Comhairle Chontae Chill Chainnigh
 Halls an Chontae Sand Éadan Cill Chainnigh
 Kilkenny County Council
 County Hall, John Street, Kilkenny
 Tel: 056 7794000 Fax: 056 7794004
 E-mail: info@kilkennyco.ie
 Website: www.kilkennyco.ie
 Serving People - Preserving Heritage
 © COPYRIGHT 2022/20



SCALE: 1:1,000 @ A4
 DATE: 01/02/2022
 DRAWING NO. 02/2022 M.St.G.
 FILE NO. 2022-CPO-02
 DRAWN BY: PT
 CHECKED BY: EG
 ALL ORDNANCE SURVEY DATA BASED ON ORDNANCE SURVEY OF IRELAND
 MAP LICENCE NUMBER '2013 / 27 / CCMA / KILKENNY' OS REF: 4829-B