



NOTES:

1. Actual extent of scheme land acquisition to be determined at a later date.


DO NOT SCALE

F1	4/12/2019	First Issue	JL	DR	GJ
F2	5/2/2020	Revised for issue further to comments received from Client	JL	CD	GJ
F3	11/3/2020	Revised to include Details of Underbridge	JL	CD	GJ
F4	24/3/2020	Revised further to comments received from Client	JL	CD	GJ
F5	09/9/2020	Revision to farm access roads	JL	CD	GJ
F6	22/4/2021	Further alterations to layout further to TIL review	JL	AM	GJ
F7	23/2/2022	Further alterations to layout further to final review	JL	CD	GJ
F8	1/6/2022	Further alterations to layout further to Client review	JL	CD	GJ
F9	24/08/2022	Final Issue	JL	CD	GJ
Revision	Date	Description	Drawn by	Checked by	Approved by

Client

KILKENNY COUNTY COUNCIL  
COUNTY HALL  
JOHN STREET  
KILKENNY


Tel: (056) 7794000  
e-mail: secretar@kilkennycoco.ie

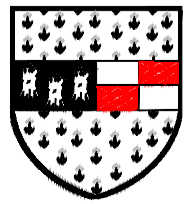

Design

TRAMORE HOUSE  
REGIONAL DESIGN OFFICE  
TRAMORE  
CO. WATERFORD

Tel: (051) 390130  
e-mail: natroads@thrdo.com

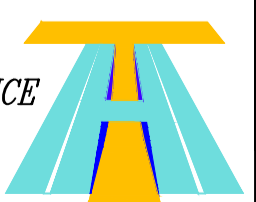

Approved by: G.Jones (GJ)

Checked by: C.Daly (CD)

Drawn by: J.Leacy (JL)

Scale: NTS

Rev. Date: 24/08/2022

Project Title: N24 Carrick Road Improvement Scheme

Drawing Title: General Arrangement Drawing.  
Key Map (Sheet 1 of 5)

Drawing Number: KK1613403-P3-GA-001



NRA Project No.: KK/16/13403

TH Project No.: TH/16/030

Project Folder No.: 7.6.1

Rev.: F9

PDF Drawing: KK1613403-P3-GA-001F9

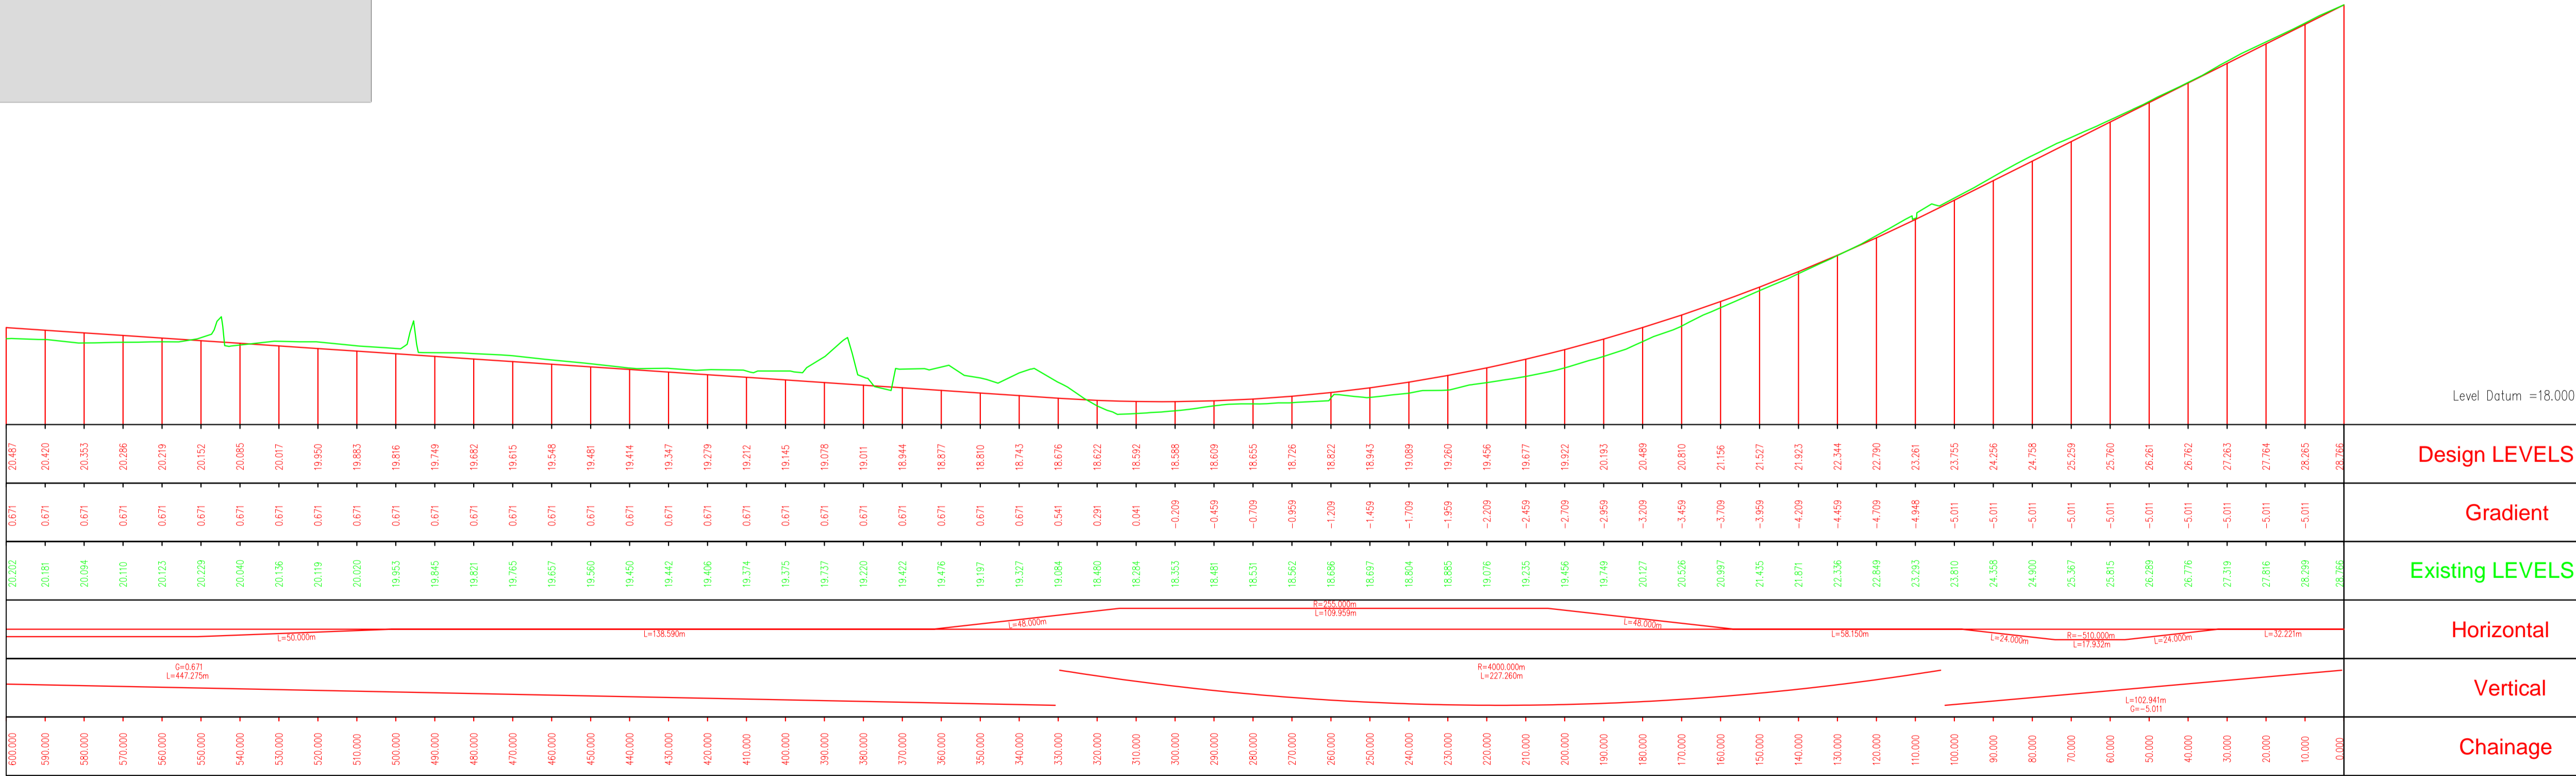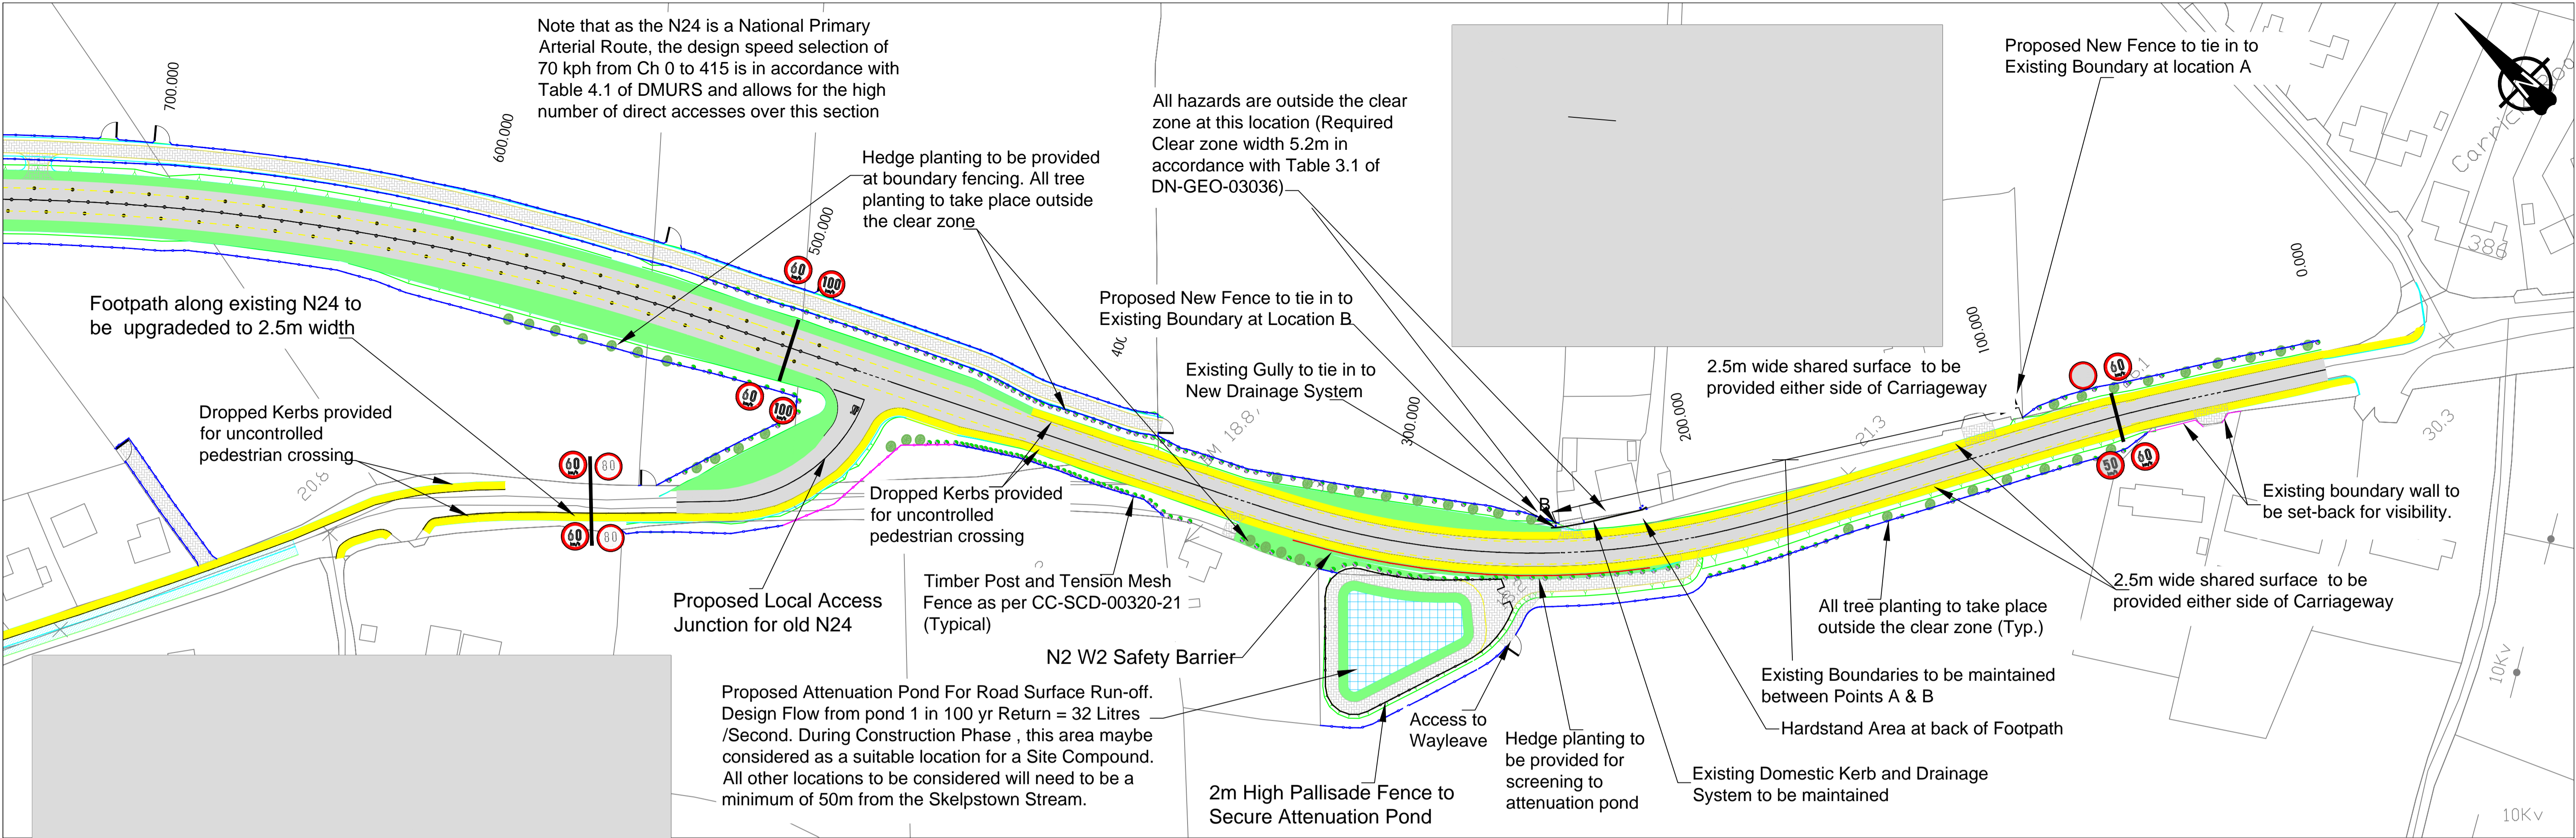

Long-section Road Centreline Ch 0 to Ch 600

NOTES:

1. Actual extent of scheme land acquisition to be determined at a later date.

DO NOT SCALE

F1	4/12/2019	First Issue	JL	DR	GJ
F2	5/2/2020	Revised for issue further to comments received from Client	JL	CD	GJ
F3	11/3/2020	Revised to include Details of Underbridge	JL	CD	GJ
F4	24/3/2020	Revised further to comments received from Client	JL	CD	GJ
F5	09/9/2020	Revision to farm access roads	JL	CD	GJ
F6	22/4/2021	Further alterations to layout further to TIL review	JL	AM	GJ
F7	31/1/2022	Identification of Potential Site Compound Construction Phase	JL	CD	GJ
F8	23/2/2022	Further alterations to layout further to final review	JL	CD	GJ
Revision	Date	Description	Drawn by	Checked by	Approved by

Client

KILKENNY COUNTY COUNCIL  
COUNTY HALL  
JOHN STREET  
KILKENNY

Tel: (056) 7794000  
e-mail: secretar@kilkenyccoco.ie

Design

TRAMORE HOUSE  
REGIONAL DESIGN OFFICE  
TRAMORE  
CO. WATERFORD

Tel: (051) 390130  
e-mail: natroads@thrd.com

Approved by: G.Jones (GJ)

Checked by: C.Daly (CD)

Drawn by: J.Leacy (JL)

Scale:  
Horizontal: 1:1000 (A1)  
Vertical: 1:100 (A1)

Rev. Date:  
23/02/2022

Project Title:

N24 Carrick Road Improvement Scheme

Drawing Title:  
General Arrangement Drawing  
Ch 0 to 600  
(Sheet 2 of 5)

Drawing Number: KK1613403-P3-GA-002


NRA Project No.:  
KK/16/13403

TH Project No.:  
TH/16/030

Project Folder No.:  
7.6.1

Rev.:  
F8

PDF Drawing:  
KK1613403-P3-GA-002F8

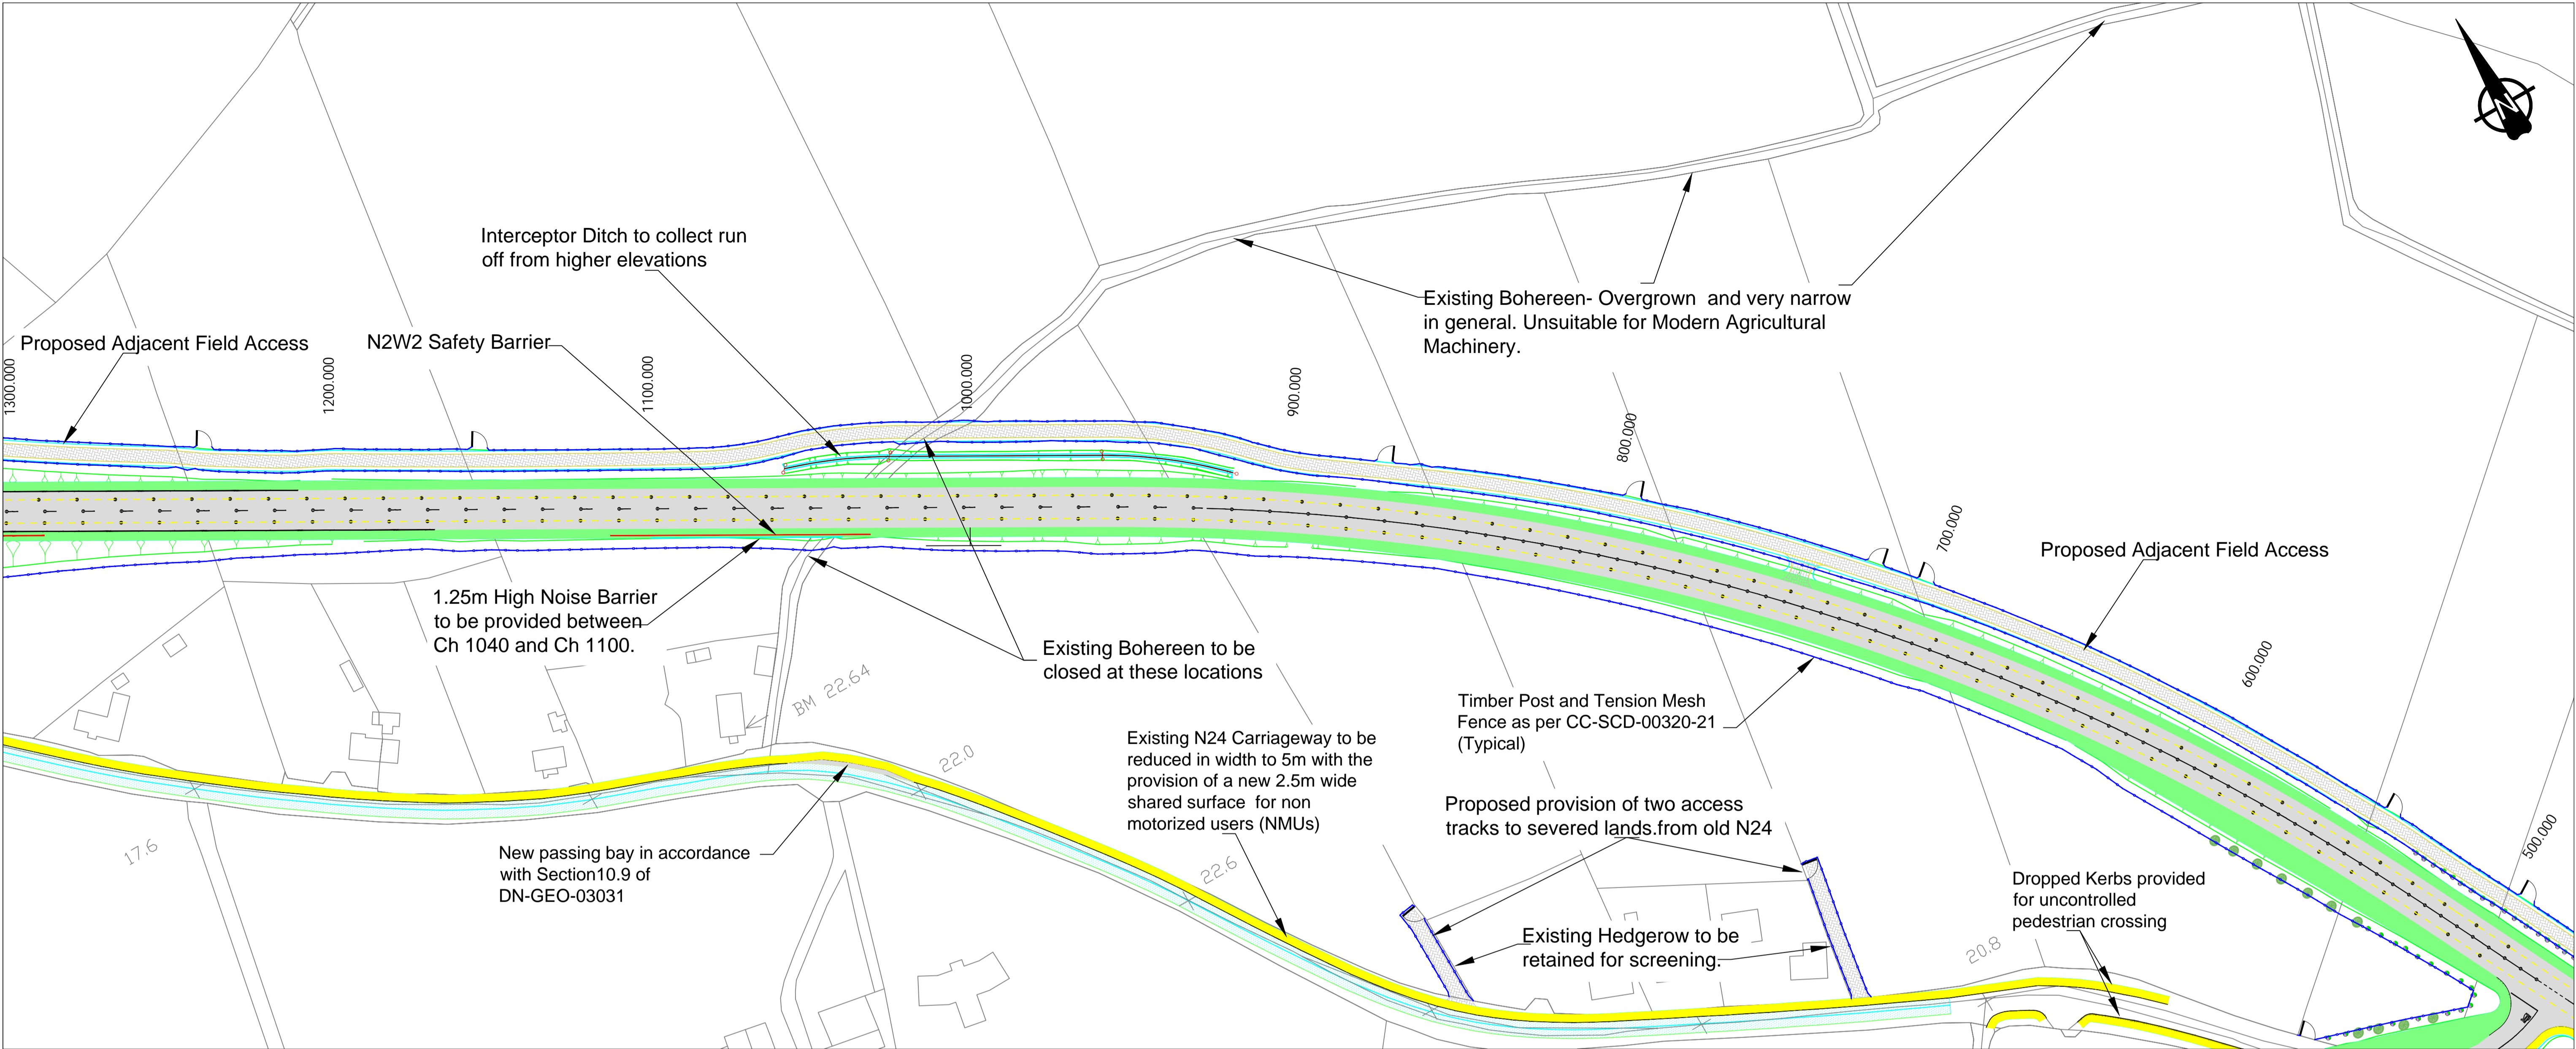

Long-section Road Centreline Ch 600 to Ch 1200

NOTES:

1. Actual extent of scheme land acquisition to be determined at a later date.

DO NOT SCALE

F1	4/12/2019	First Issue	JL	DR	GJ
F2	5/2/2020	Revised for issue further to comments received from Client	JL	CD	GJ
F3	11/3/2020	Revised to include Details of Underbridge	JL	CD	GJ
F4	24/3/2020	Revised further to comments received from Client	JL	CD	GJ
F5	09/9/2020	Revision to farm access roads	JL	CD	GJ
F6	22/4/2021	Further alterations to layout further to TIL review	JL	AM	GJ
F7	31/1/2022	Inclusion of Noise Barrier between Ch 1040 & Ch 1100	JL	CD	GJ
F8	24/08/2022	Final Issue	JL	CD	GJ
Revision	Date	Description	Drawn by	Checked by	Approved by

Client

KILKENNY COUNTY COUNCIL  
COUNTY HALL  
JOHN STREET  
KILKENNY

Tel: (056) 7794000  
e-mail: [secretar@kilkenncoco.ie](mailto:secretar@kilkenncoco.ie)

Design

TRAMORE HOUSE  
REGIONAL DESIGN OFFICE  
TRAMORE  
CO. WATERFORD

Tel: (051) 390130  
e-mail: [natroads@thrd.com](mailto:natroads@thrd.com)

Approved by: G.Jones (GJ)

Checked by: C.Daly (CD)

Drawn by: J.Leacy (JL)

Scale:  
Horizontal: 1:1000 (A1)  
Vertical: 1:100 (A1)

Rev. Date:  
24/08/2022

Project Title:  
N24 Carrick Road Improvement Scheme

Drawing Title:  
General Arrangement Drawing  
Ch 600 to 1200  
(Sheet 3 of 5)

Drawing Number: KK1613403-P3-GA-003



NRA Project No.:  
KK/16/13403

TH Project No.:  
TH/16/030

Project Folder No.:  
7.6.1

Rev.:  
F8

PDF Drawing:  
KK1613403-P3-GA-003F8

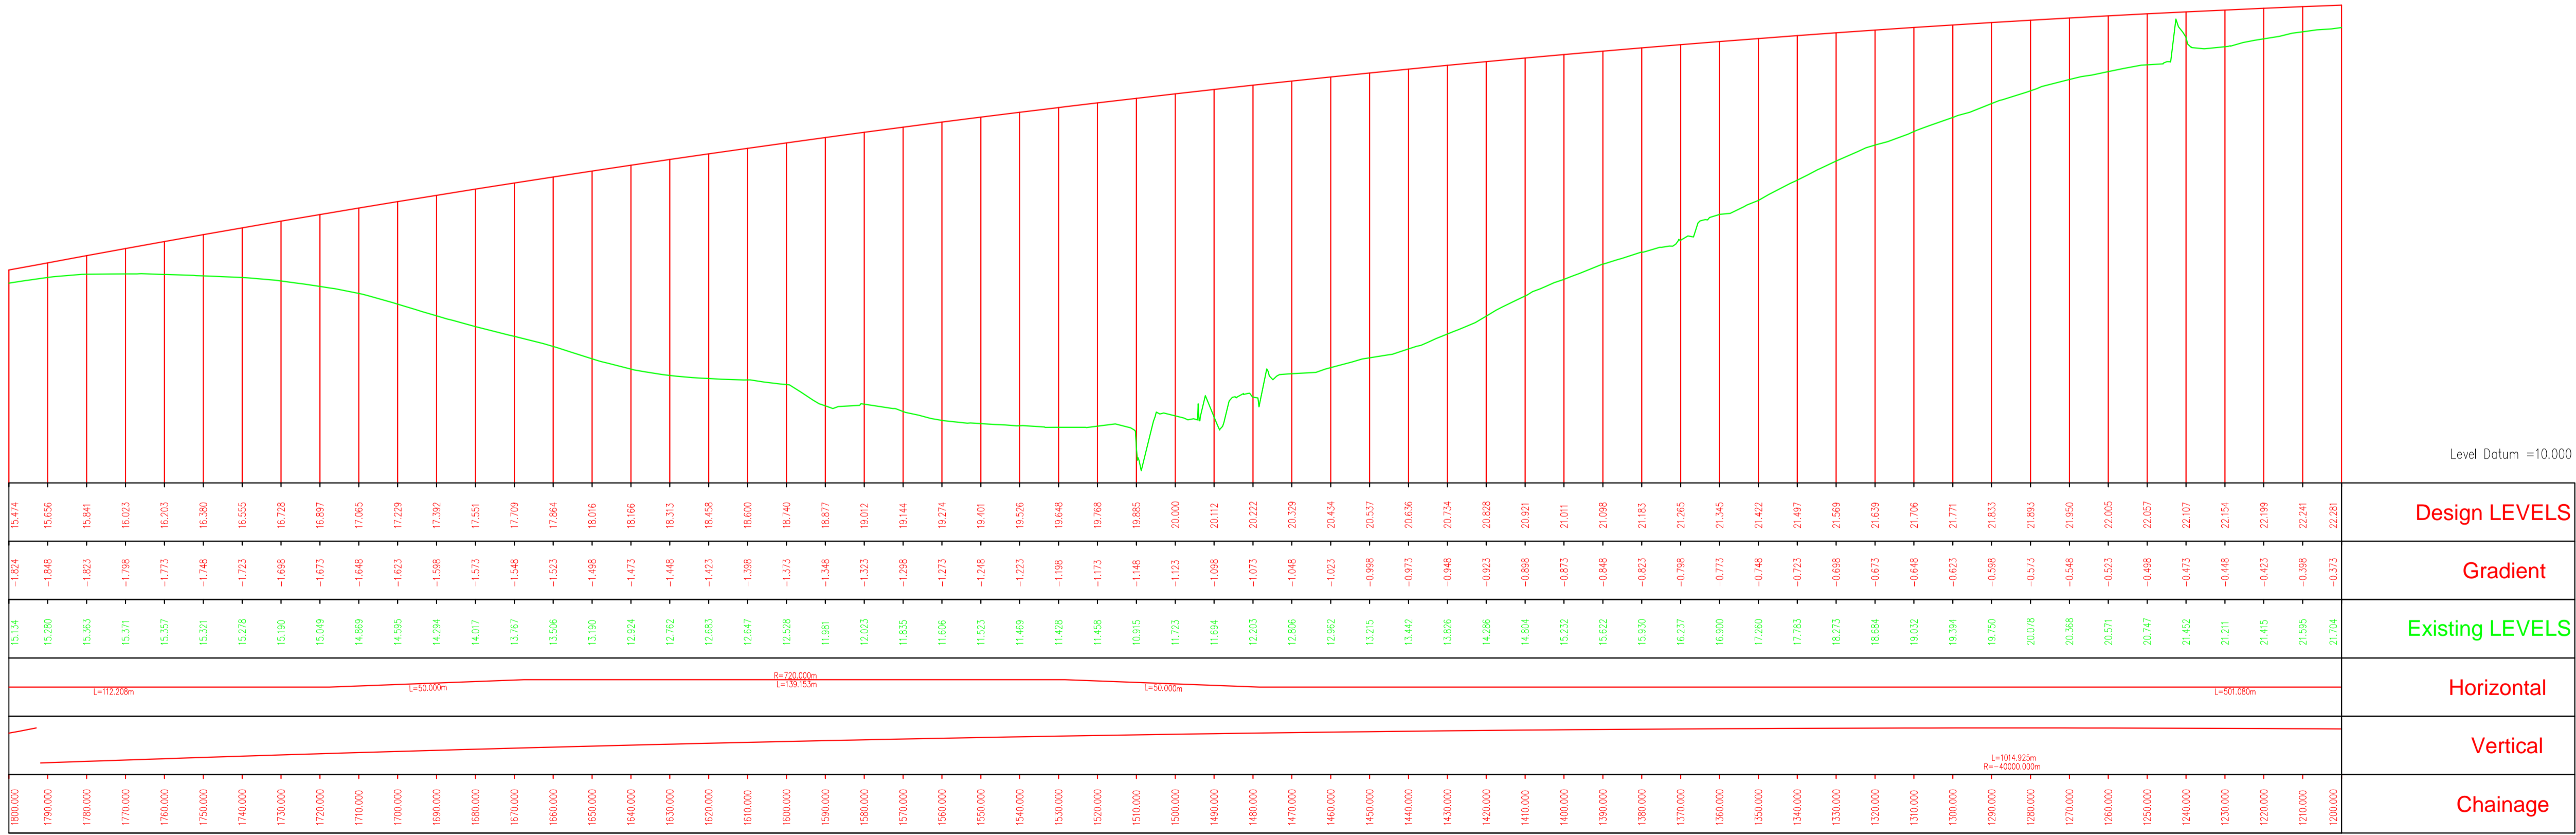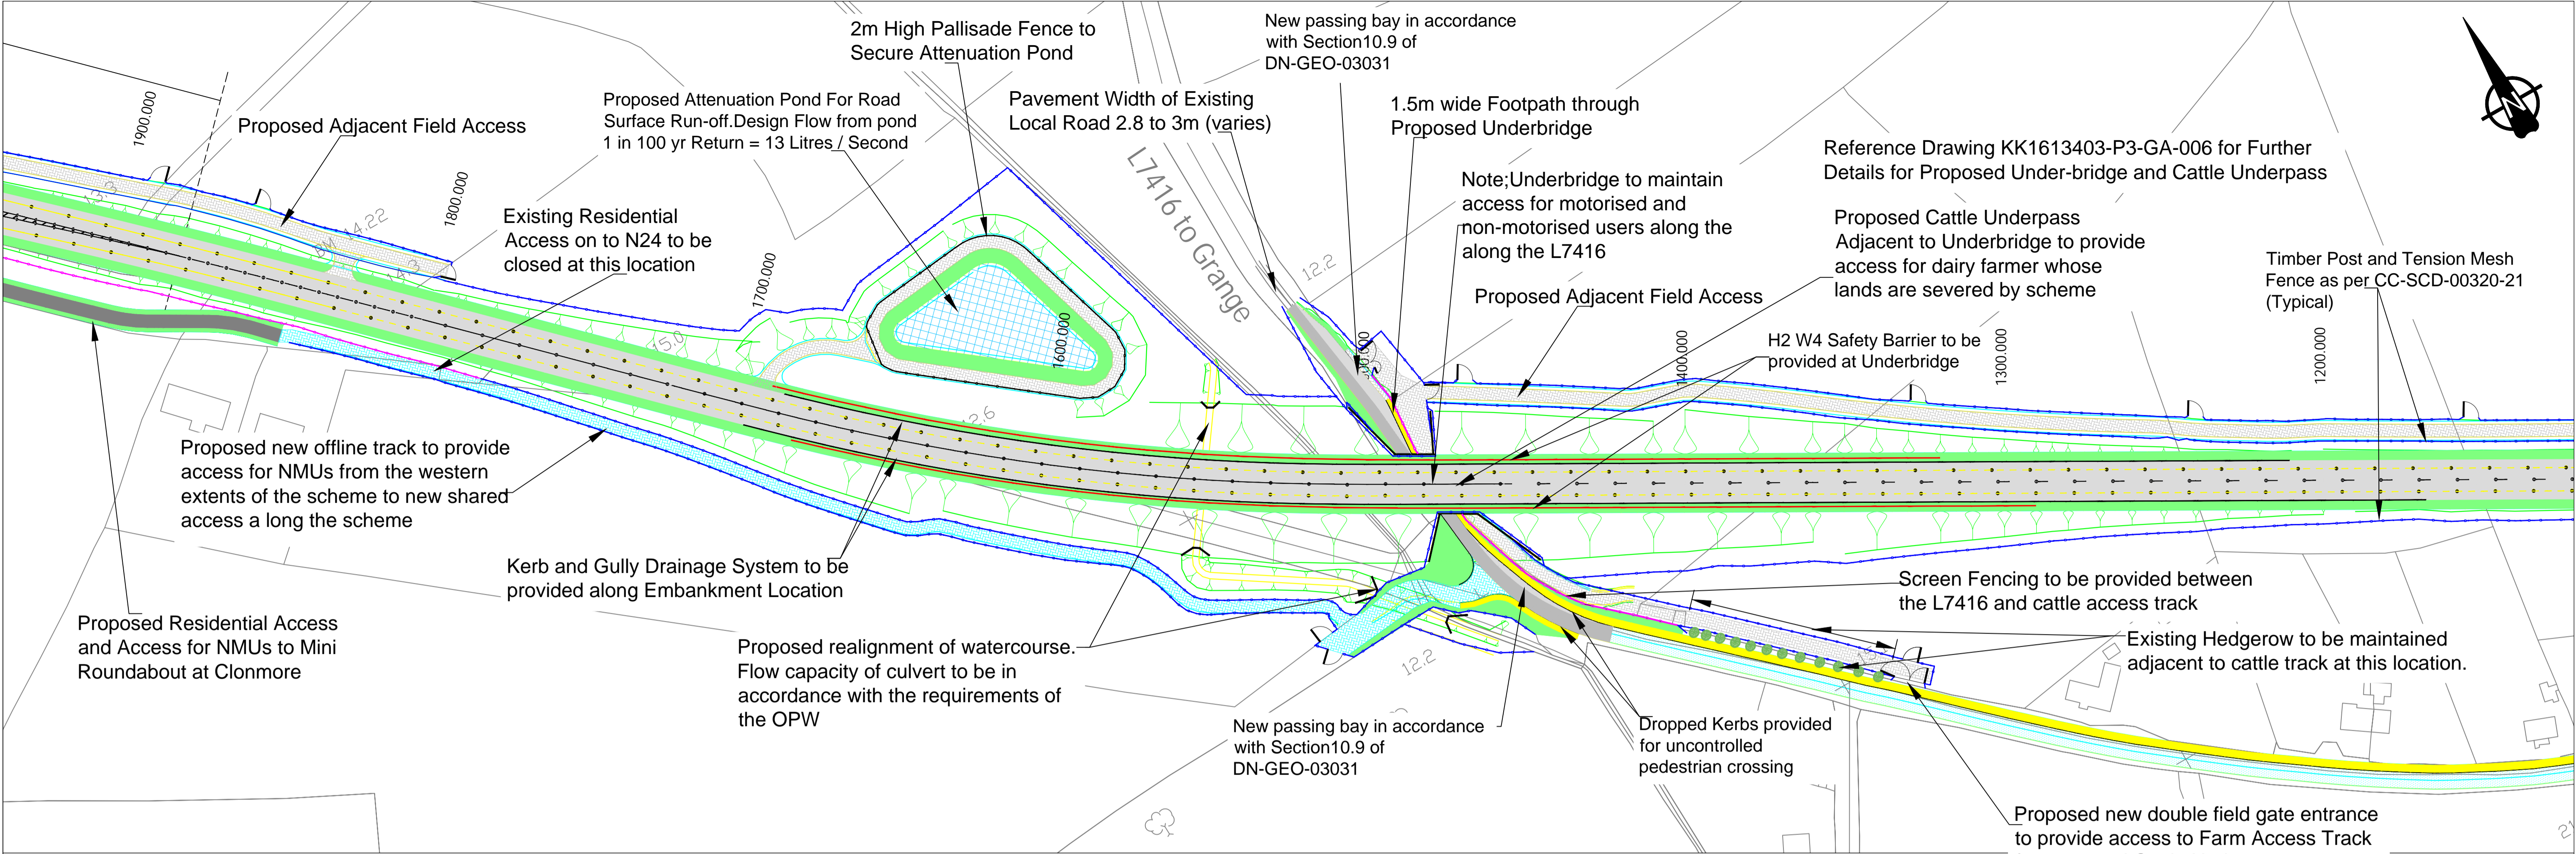

NOTES:

1. Actual extent of scheme land acquisition to be determined at a later date.

DO NOT SCALE

F1	4/12/2019	First Issue	JL	DR	GJ
F2	5/2/2020	Revised for issue further to comments received from Client	JL	CD	GJ
F3	11/3/2020	Revised to include Details of Underbridge	JL	CD	GJ
F4	24/3/2020	Revised further to comments received from Client	JL	CD	GJ
F5	09/9/2020	Revision to farm access roads	JL	CD	GJ
F6	19/9/2020	Revised location for field access	JL	CD	GJ
F7	22/4/2021	Further alterations to layout further to TII review	JL	AM	GJ
F8	1/6/2022	Further alterations to layout further to Client review	JL	CD	GJ
Revision	Date	Description	Drawn by	Checked by	Approved by

Client

KILKENNY COUNTY COUNCIL  
COUNTY HALL  
JOHN STREET  
KILKENNY

Tel: (056) 7794000  
e-mail: secretar@kilkenncoco.ie

Design

TRAMORE HOUSE  
REGIONAL DESIGN OFFICE  
TRAMORE  
CO. WATERFORD

Tel: (051) 390130  
e-mail: natroads@thrd.com

Approved by: G.Jones (GJ)

Checked by: C.Daly (CD)

Drawn by: J.Leacy (JL)

Scale:  
Horizontal: 1:1000 (A1)  
Vertical: 1:100 (A1)

Rev. Date:  
1/06/2022

Project Title:  
N24 Carrick Road Improvement Scheme

Drawing Title:  
General Arrangement Drawing  
Ch 1200 to 1800  
(Sheet 4 of 5)

Drawing Number: KK1613403-P3-GA-004

NRA Project No.:  
KK/16/13403

TH Project No.:  
TH/16/030

7.6.1

F8

Project Folder No.:  
KK1613403-P3-GA-004F8







