


Graigenamanagh-Tinnahinch Flood Relief Scheme

Flood Extent Mapping

Cross Section Label	1% AEP Flow (m ³ /s)	1% AEP Level (m OD)
03GRAN00560	11.48	17.027
03GRAN00475	11.5	15.959
04GRAN00070	0.66	24.273
04GRAN00020_Copy_US	0.66	19.528
05GRAN00200	0.02	47.686
05GRAN00085	0.02	42.059
03GRAN00410	11.52	15.526
03GRAN00340	11.06	14.798
04GRAN00255	0.66	26.143
04GRAN00165	0.67	24.783
01GRAN01955	372.75	12.338
01GRAN01845	388.71	12.287
01GRAN01520	413.41	11.539
01GRAN01125_3	415.45	11.075
01GRAN01055_3	410.9	11.027
01GRAN01755_3	393.06	12.253
01GRAN01680_3	392.68	12.219
01GRAN01285_3	18.37	11.653
BARR_Weir_US_Edit	397.81	11.653
01GRAN01260_Copy_DS	4.04	11.24
02GRAN00030	10.58	11.526
02GRAN00075	11.59	11.498
02GRAN00140	12.02	11.466
02GRAN00210	15.66	11.381
02GRAN00310	21.51	11.198
01GRAN01125_Copy_US	333.98	11.075
01GRAN01160_3	350.08	11.196
01GRAN01230_Int	363.48	11.291
01GRAN01480_GEN	387.47	11.599
01GRAN01285	355.29	11.413
03GRAN00283_GEN	11.84	14.355
03GRAN00230_Moved_Edit	11.16	13.39
03GRAN00080	11.25	11.685
03GRAN00045	11.52	11.603
03GRAN00170	11.17	12.271
01GRAN01605_3	409.43	12.18

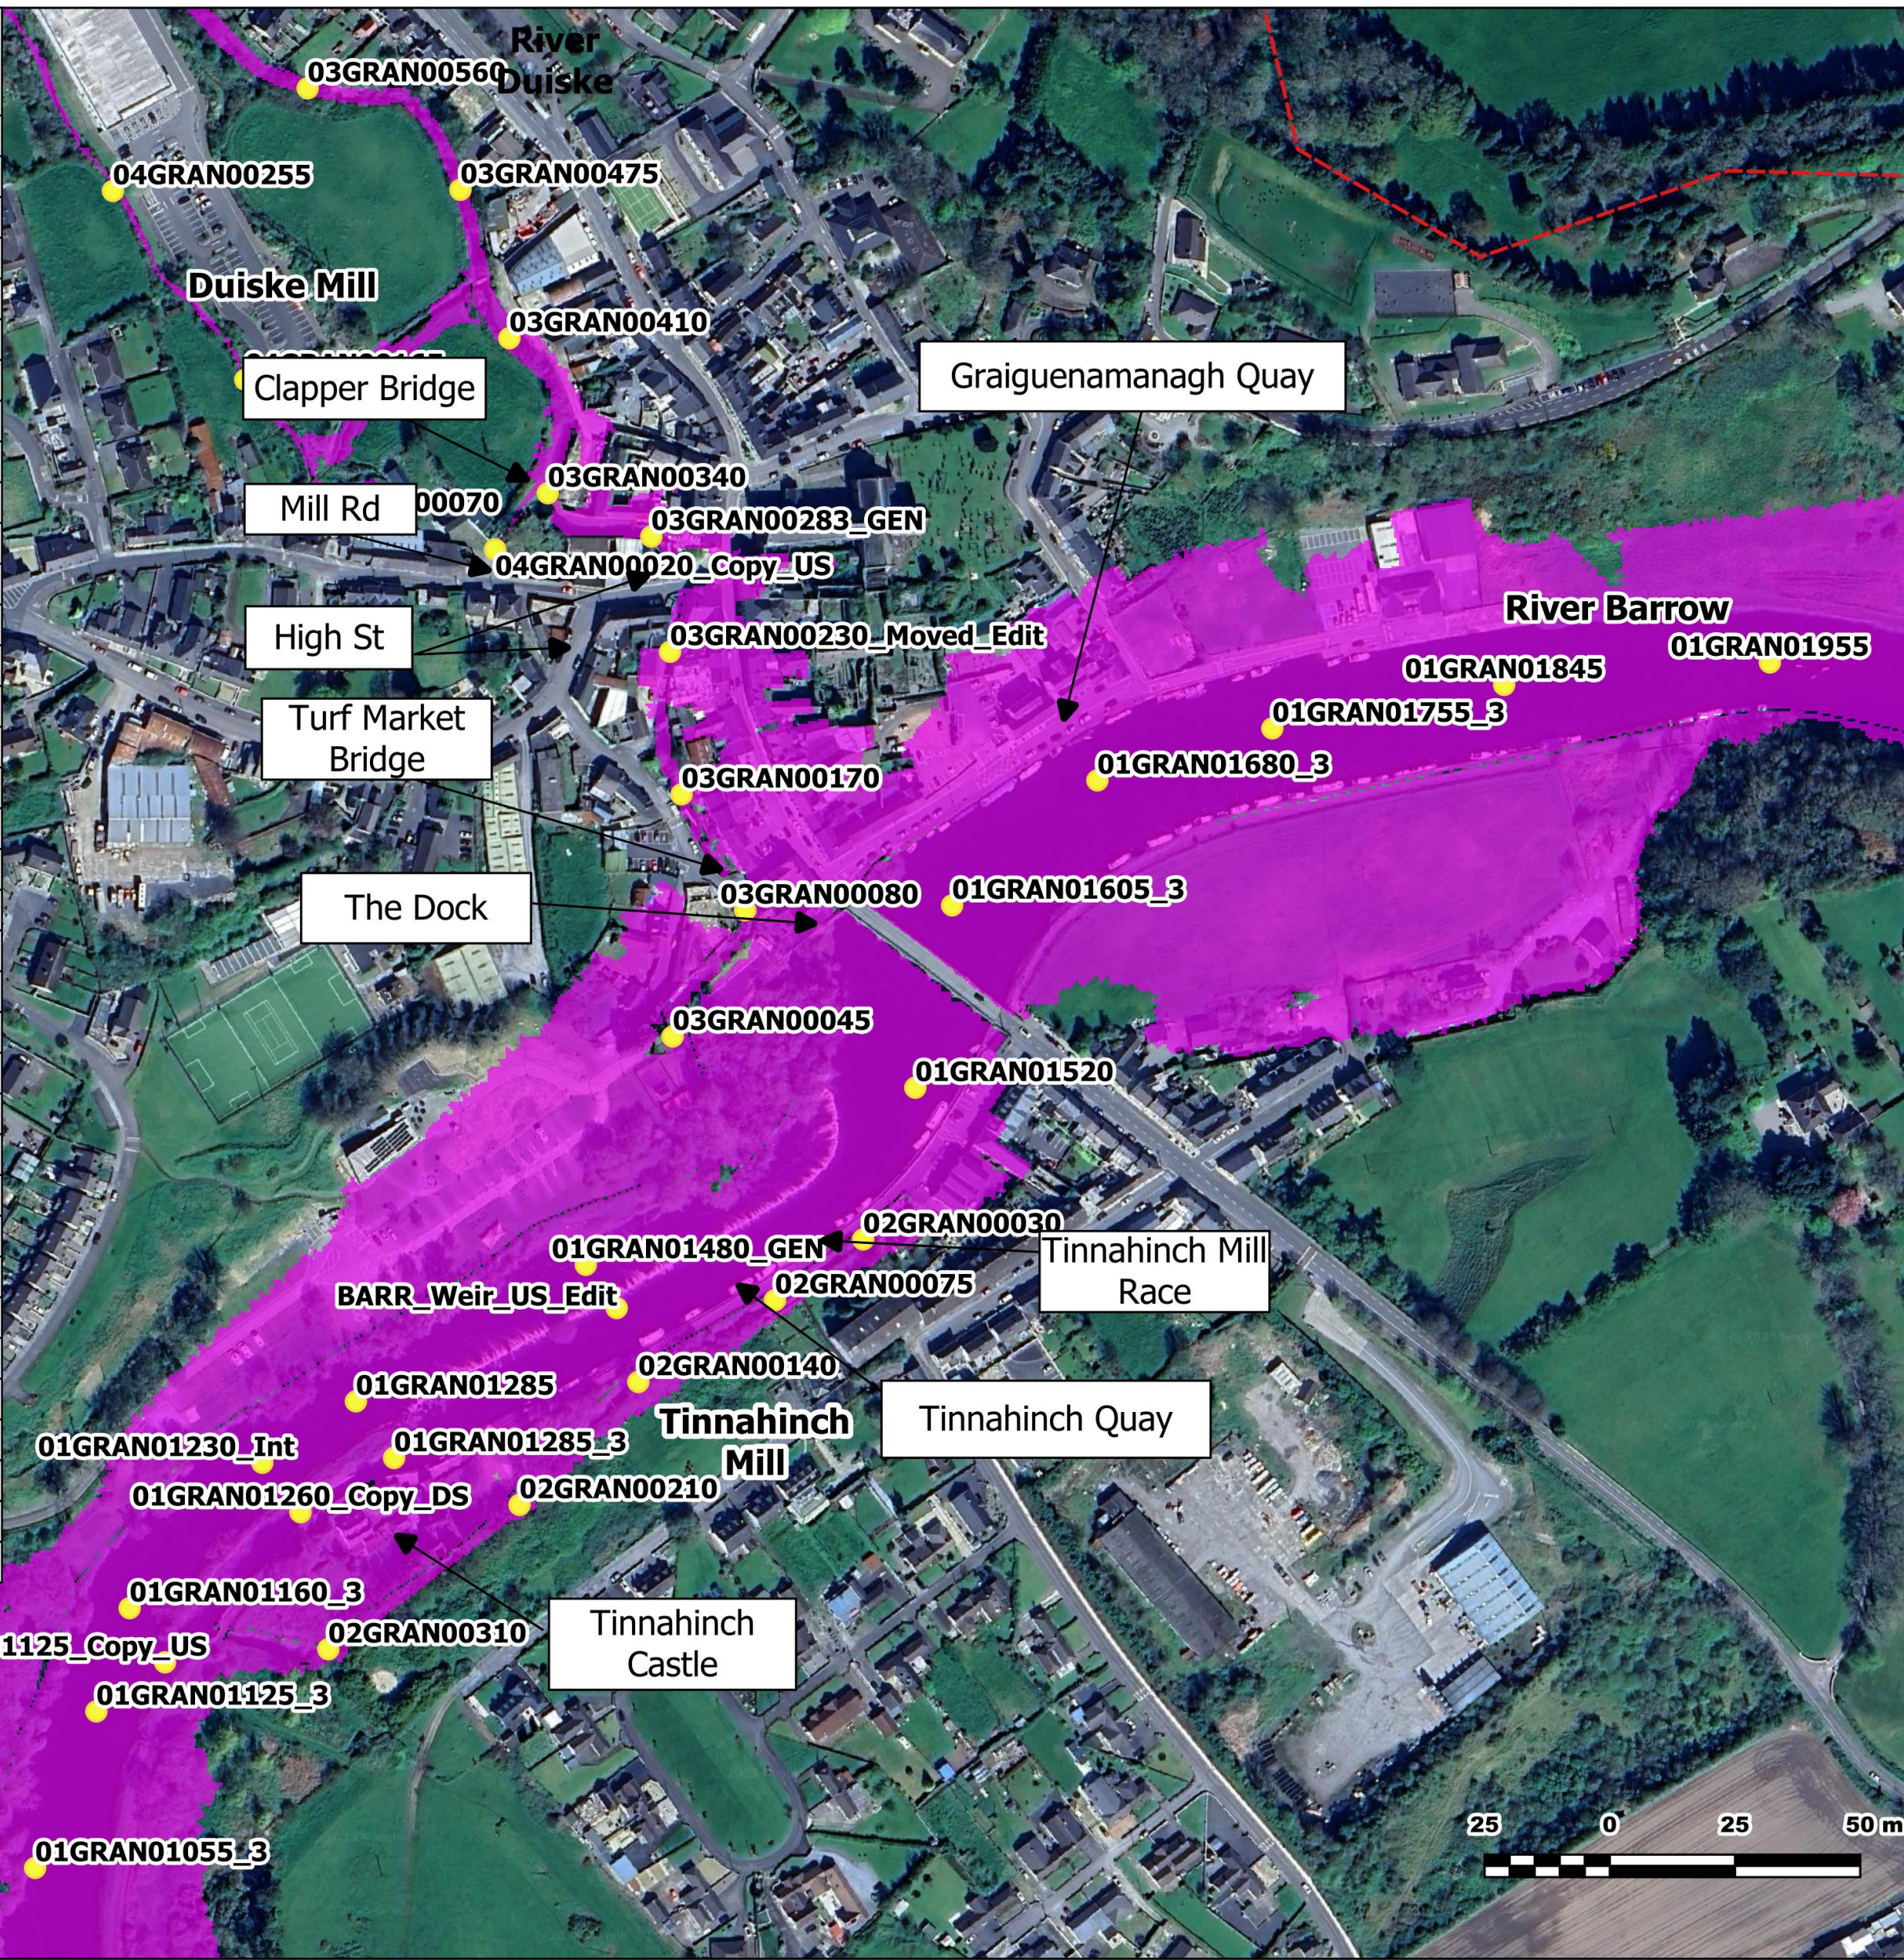

LEGEND

- 1% AEP Event Flood Extent (1 in 100 year probability event)
- Cross Section Node

NOTES

- Do not scale from drawing
- This DRAFT map is for consultation purposes only and should not be used or relied upon for any other purpose.
- This map carries the same disclaimer and conditions to those presented on www.floodinfo.ie

Client: Kilkenny County Council

Project: GRAIGUENAMANAGH - TINNAHINCH FLOOD RELIEF SCHEME

Title: Flood Extent & Depth - 1% AEP

Status: DRAFT for Consultation


Map Area: Graigenamanagh

Drawn by: OK Jan 2025 Scale: 1:3,000 000003

Checked by: SH Jan 2025

Approved by: SH Jan 2025 Original @ A3

Map No.2 Sheet: 1 of 1

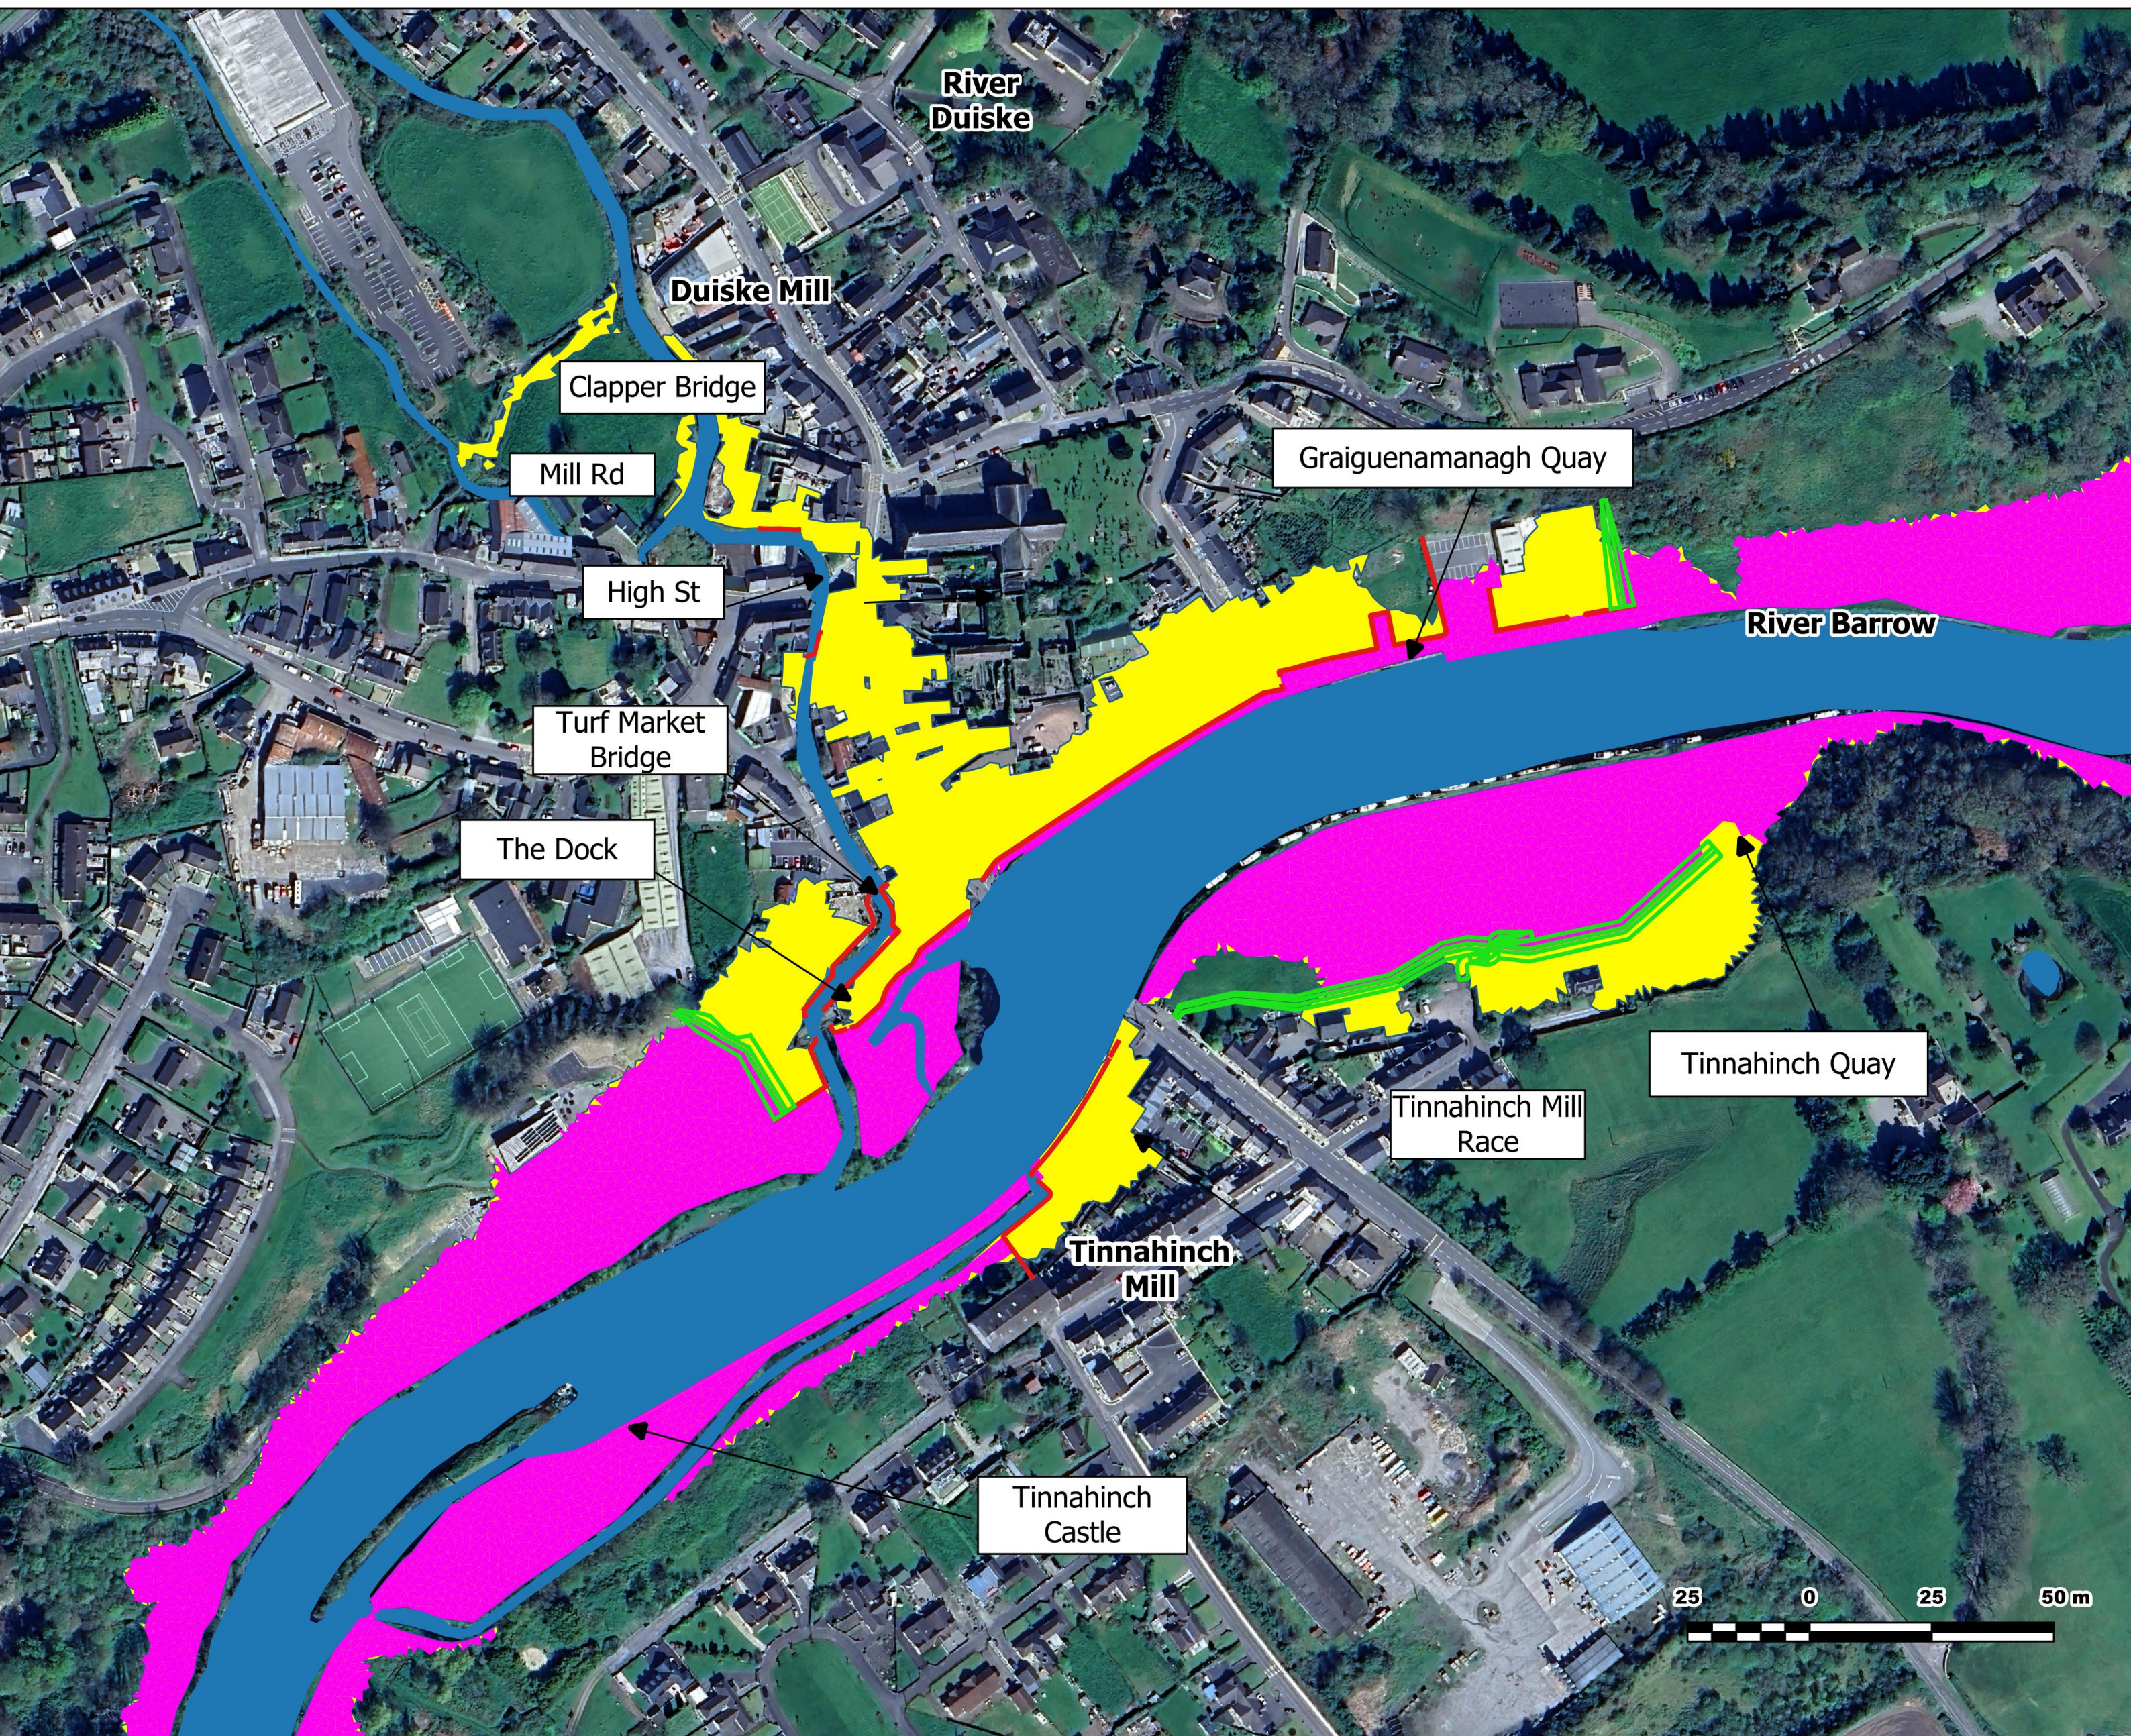

LEGEND

- 1% AEP Defended Flood Extent
- Embankments
- Flood Walls
- Benefitting Area

NOTES

- Do not scale from drawing
- This DRAFT map is for consultation purposes only and should not be used or relied upon for any other purpose.
- This map carries the same disclaimer and conditions to those presented on www.floodinfo.ie

Client: Kilkenny County Council

Project: GRAIGUENAMANAGH - TINNAHINCH FLOOD RELIEF SCHEME

Title: Benefitting Area up to 1% AEP

Status: DRAFT for Consultation

Map Area: Graigenamanagh

Drawn by: OK Jan 2025 Scale: 1:2,600 916355

Checked by: SH Jan 2025

Approved by: SH Jan 2025 Original @ A3

Map No.2 Sheet: 1 of 1