
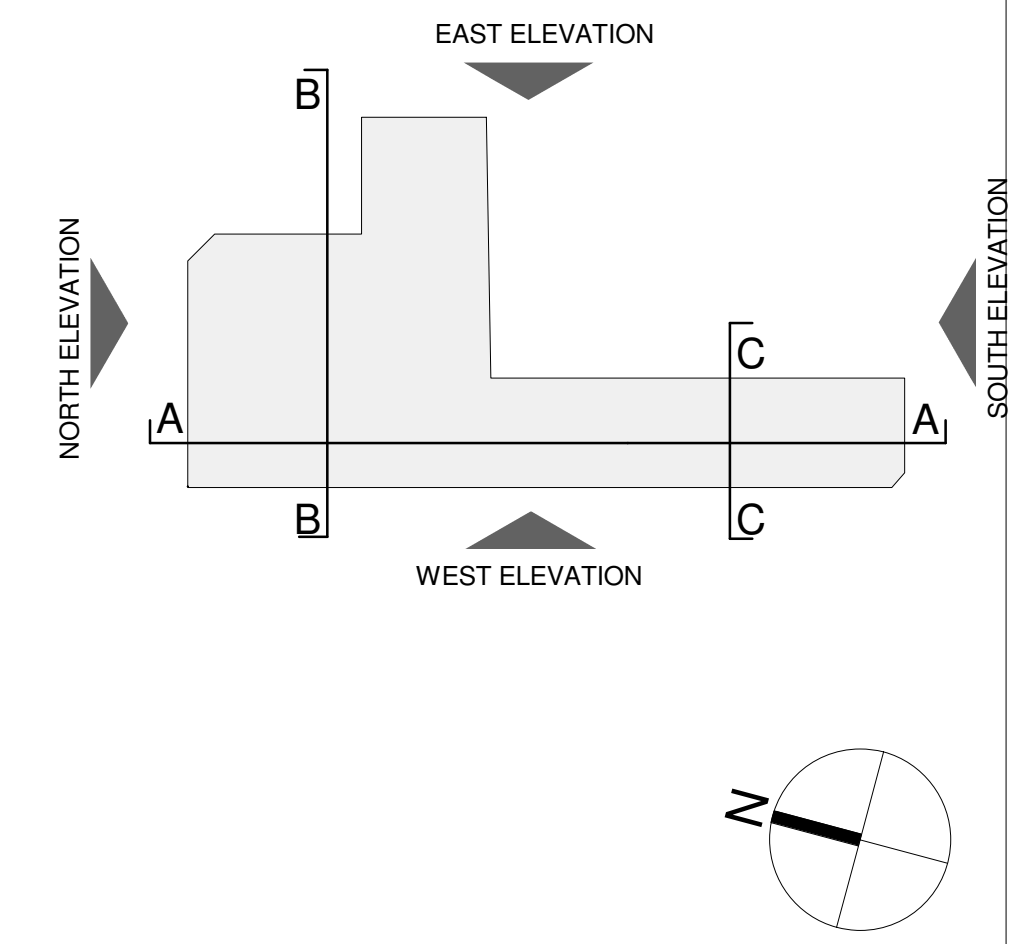


DO NOT SCALE FROM THIS DRAWING. USE FIGURED DIMENSIONS IN ALL CASES. VERIFY DIMENSIONS ON SITE AND REPORT ANY DISCREPANCIES TO THE ARCHITECTS IMMEDIATELY. THIS DRAWING IS TO BE READ IN CONJUNCTION WITH THE ARCHITECTS SPECIFICATION. THIS DRAWING IS COPYRIGHT AND MAY ONLY BE REPRODUCED WITH THE ARCHITECTS PERMISSION.

PROPOSED

LEGEND

- EXISTING CONSTRUCTION
- NEW CONSTRUCTION

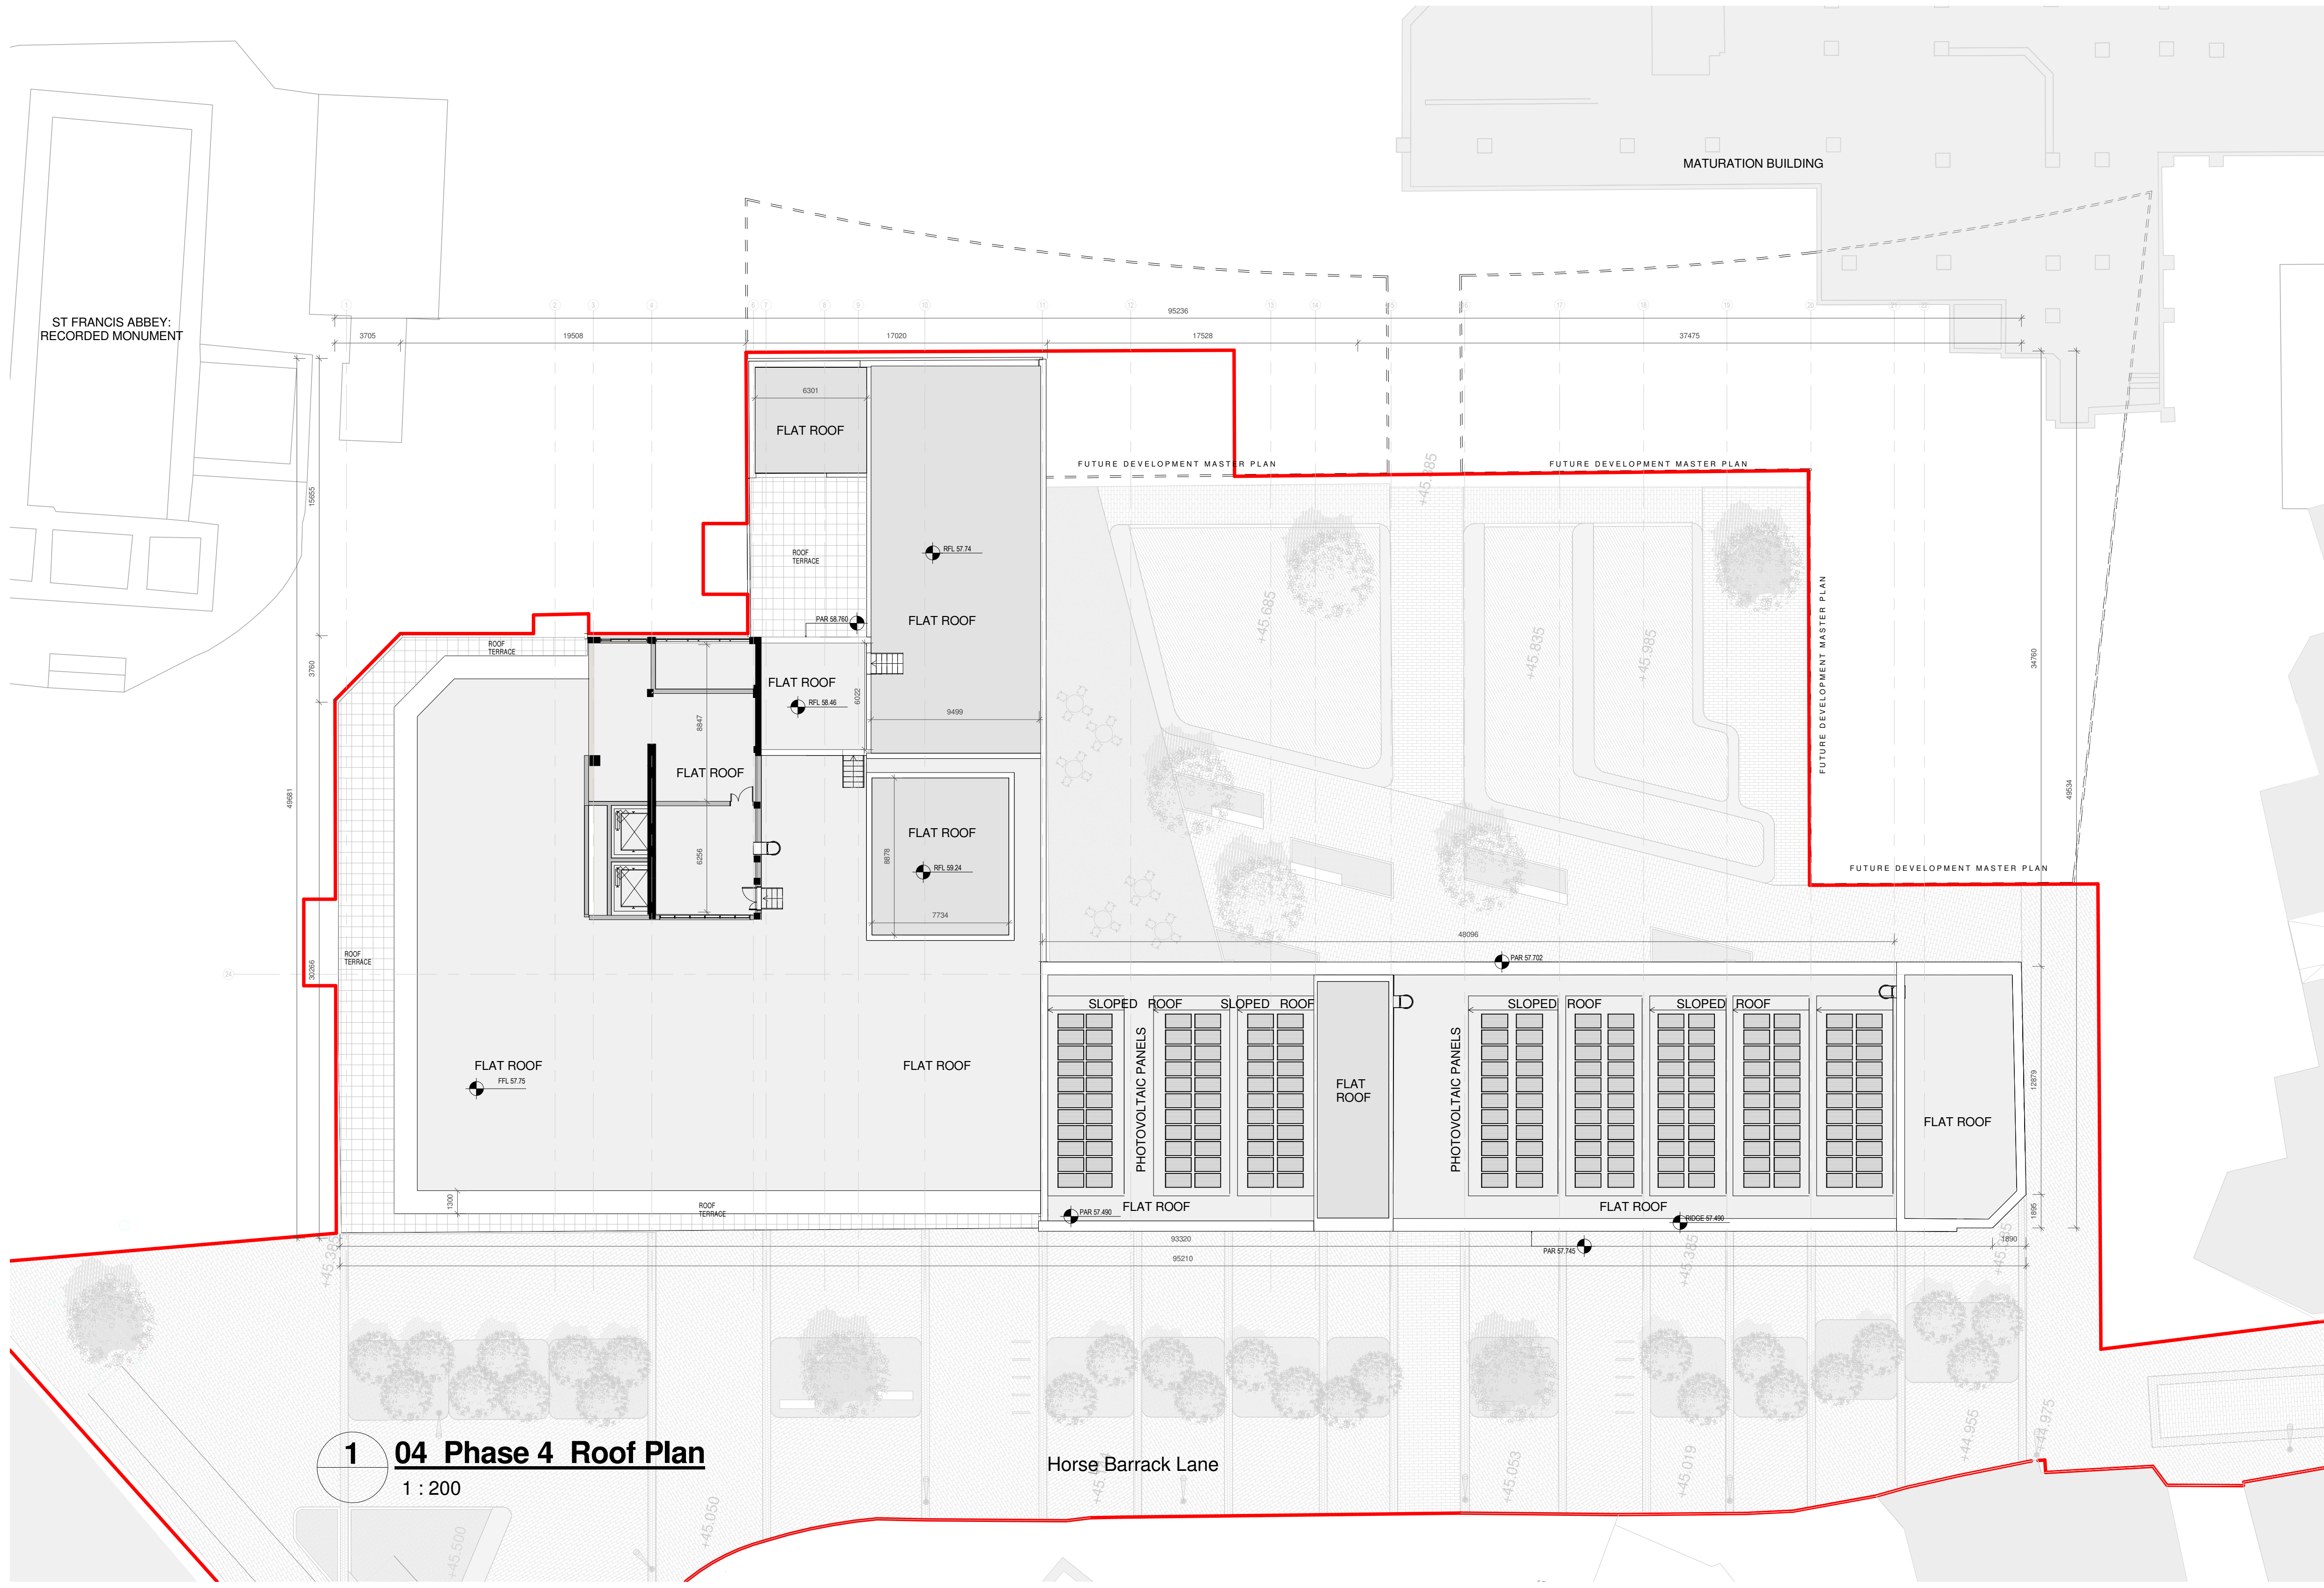

1 04 Phase 4 Roof Plan
1 : 200

DRG. SERIES
3.0 PLANNING

REV	DATE	DRN	NOTES



JOB
Brewhouse Redevelopment
St. Francis Abbey Brewery
Kilkenny

CLIENT
Kilkenny County Council

DUBLIN OFFICE
DARTRY MILLS,
DARTRY ROAD,
DUBLIN 5,
IRELAND
Tel: + 353 (1) 498 7000
Fax: + 353 (1) 498 7001
info@reddyarchitecture.com
www.reddyarchitecture.com

TITLE
Building 09 Proposed Roof Plan

KILKENNY OFFICE
41 DEAN STREET,
KILKENNY,
IRELAND
Tel: + 353 (56) 776 2697
kilkenny@reddyarchitecture.com
www.reddyarchitecture.com

DATE 22/10/2015 17:23:42 **SCALE** As indicated@ A1
DRN B. Fitzgerald **CHECKED** R. Kelleher

JOB NUMBER 14-215 **DRWG NUMBER** 3.0_144 **REVISION**