
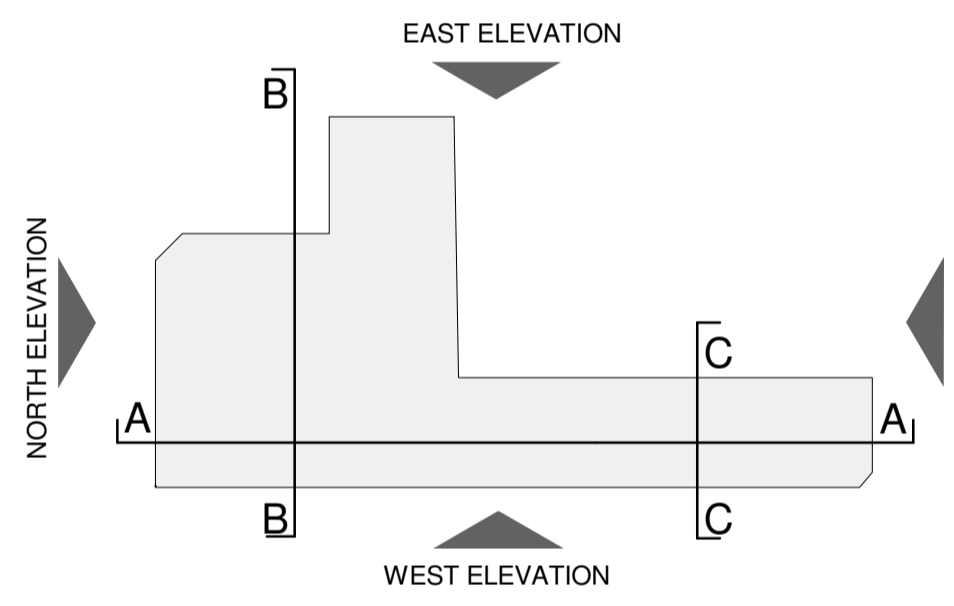


DO NOT SCALE FROM THIS DRAWING. USE FIGURED DIMENSIONS IN ALL CASES. VERIFY DIMENSIONS ON SITE AND REPORT ANY DISCREPANCIES TO THE ARCHITECTS IMMEDIATELY. THIS DRAWING IS TO BE READ IN CONJUNCTION WITH THE ARCHITECTS SPECIFICATION. THIS DRAWING IS COPYRIGHT AND MAY ONLY BE REPRODUCED WITH THE ARCHITECTS PERMISSION.


PROPOSED

LEGEND	
	EXISTING CONSTRUCTION
	NEW CONSTRUCTION
	Building Services
	Circulation
	Office

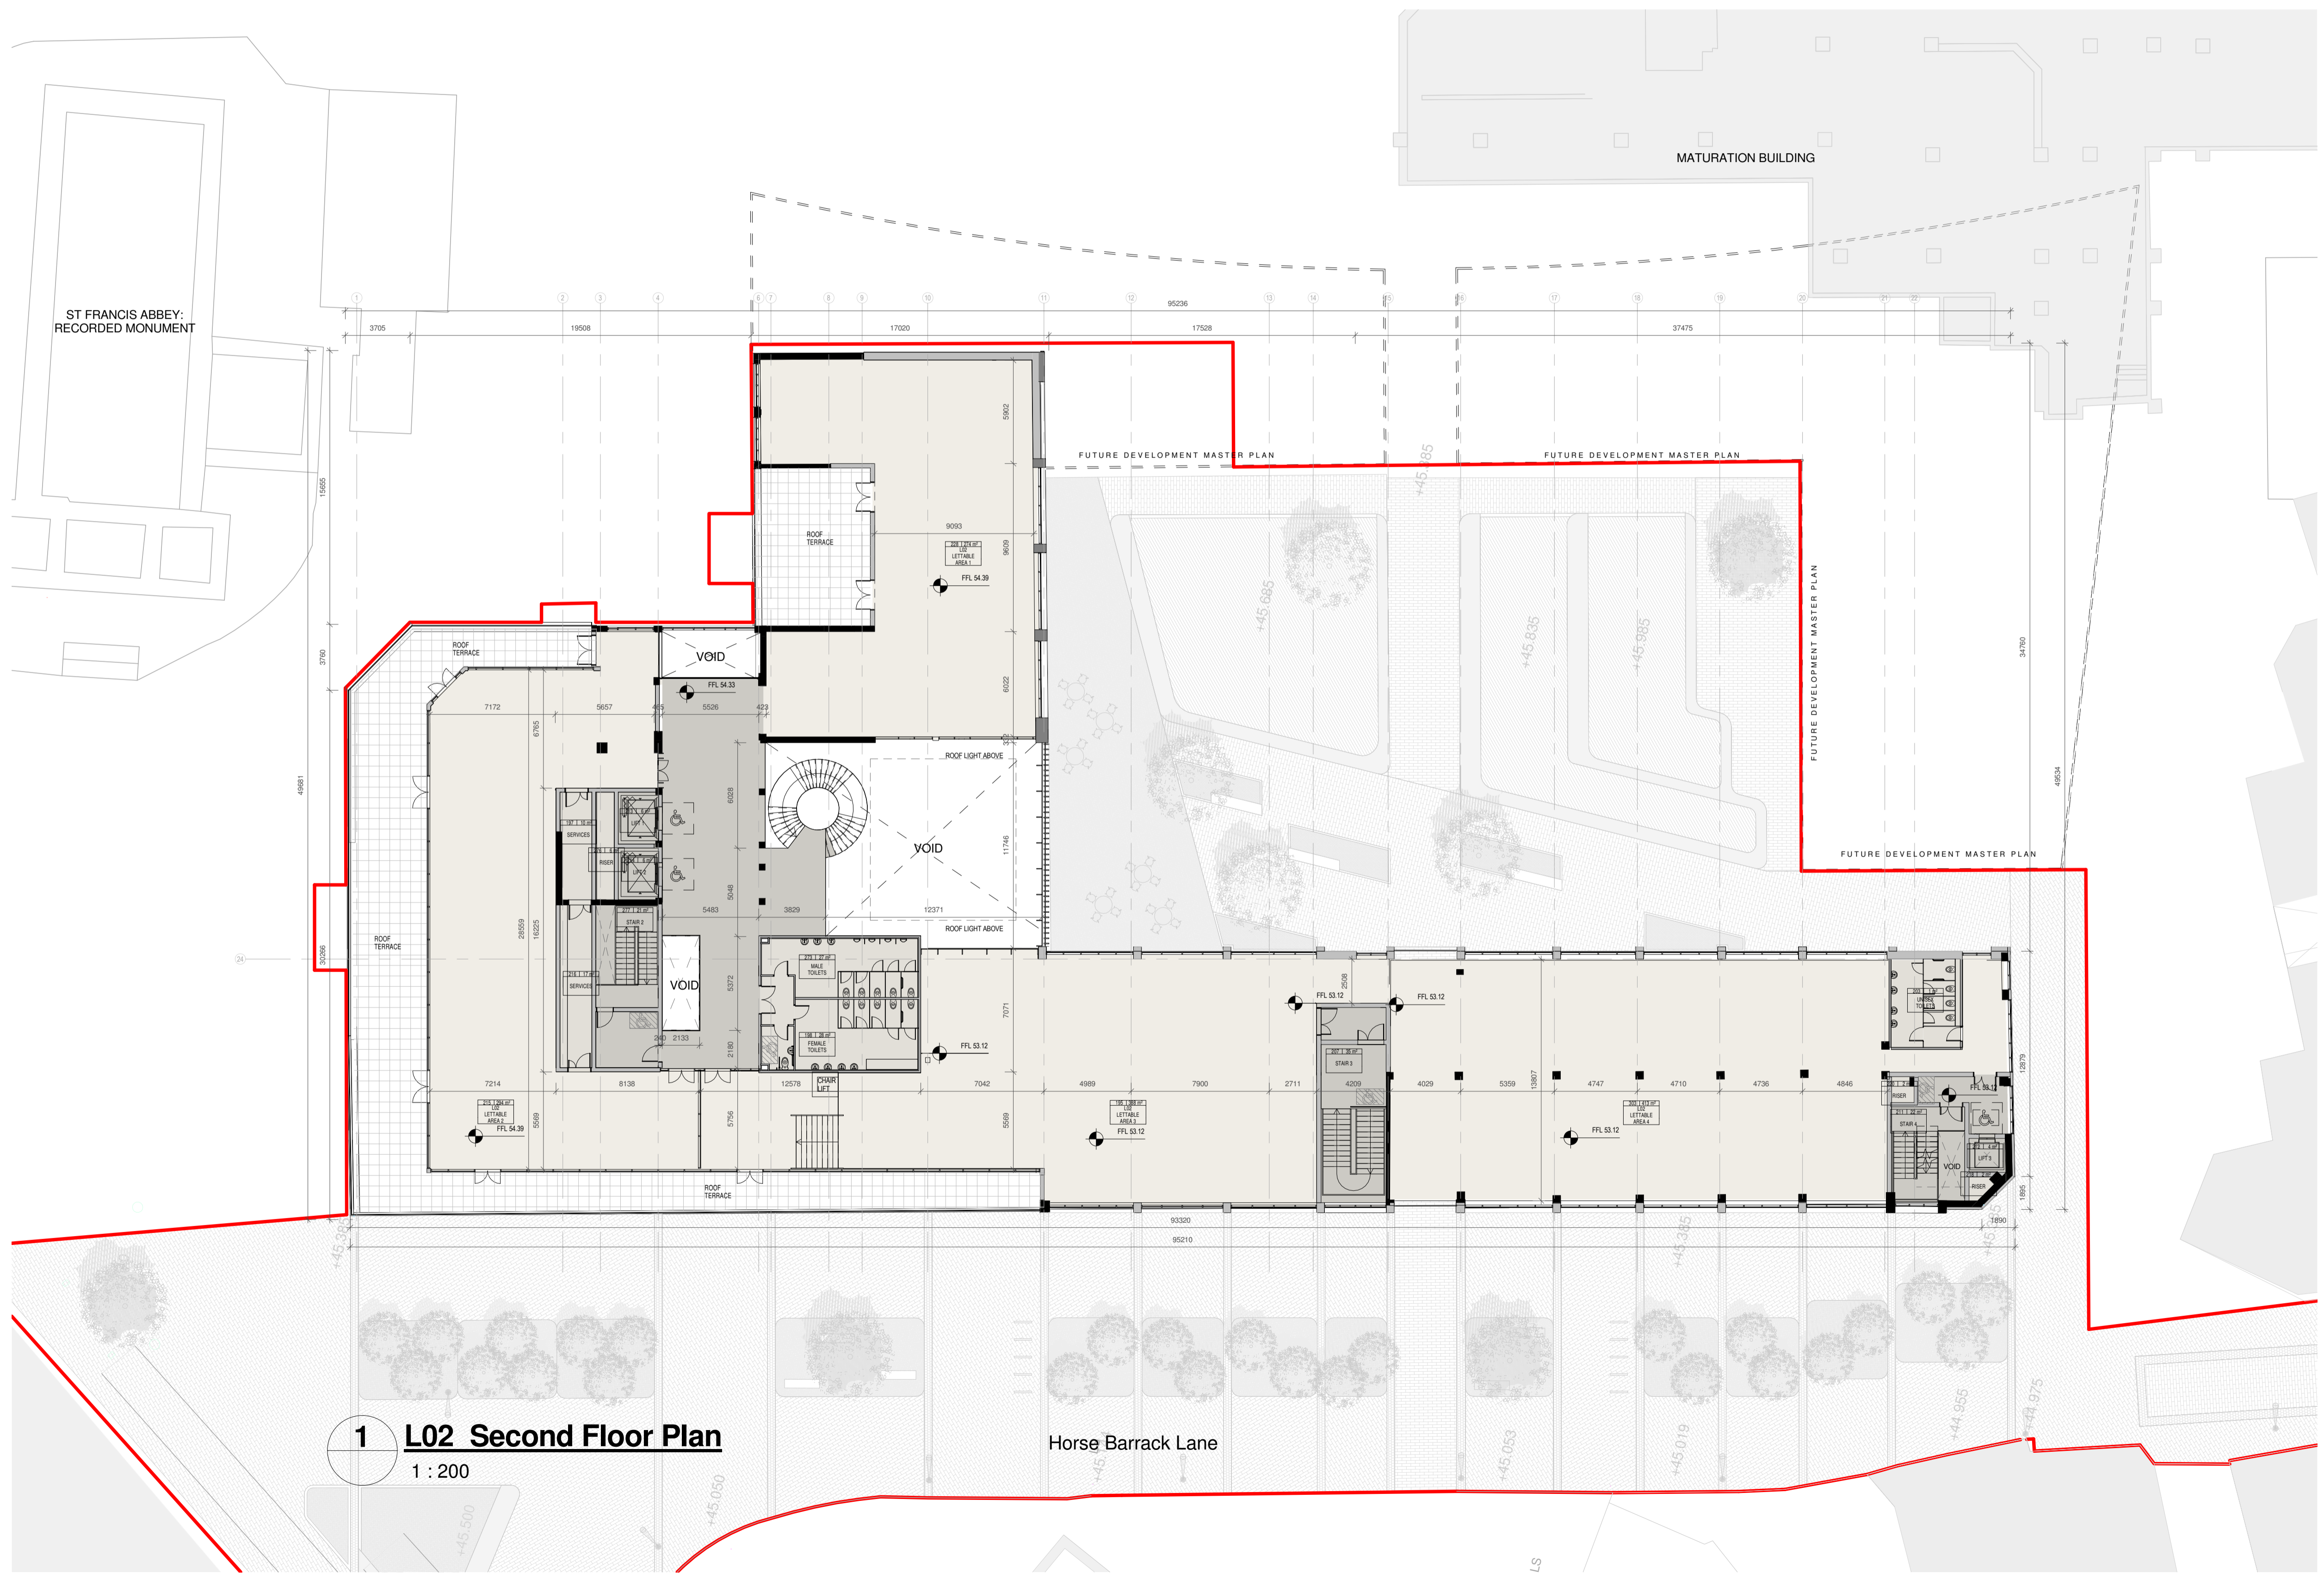

DRG. SERIES
3.0 PLANNING

REV	DATE	DRN	NOTES

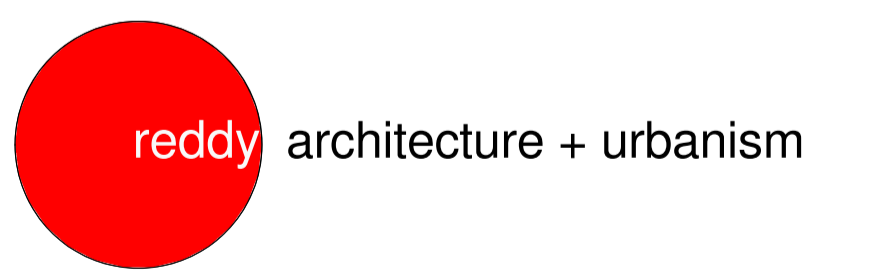

JOB
**Brewhouse Redevelopment
St. Francis Abbey Brewery
Kilkenny**

CLIENT
Kilkenny County Council

DUBLIN OFFICE
DARTRY MILLS,
DARTRY ROAD,
DUBLIN 5,
IRELAND
Tel: + 353 (1) 498 7000
Fax: + 353 (1) 498 7001
info@reddyarchitecture.com
www.reddyarchitecture.com

TITLE
**Building 09 Proposed Second Floor
Plan**

KILKENNY OFFICE
41 DEAN STREET,
KILKENNY,
IRELAND
Tel: + 353 (56) 776 2697
kilkenny@reddyarchitecture.com
www.reddyarchitecture.com

DATE 22/10/2015 17:23:33 SCALE As indicated@ A1
DRN B. Fitzgerald CHECKED R. Kelleher

JOB NUMBER **14-215** DRWG NUMBER **3.0_142** REVISION