
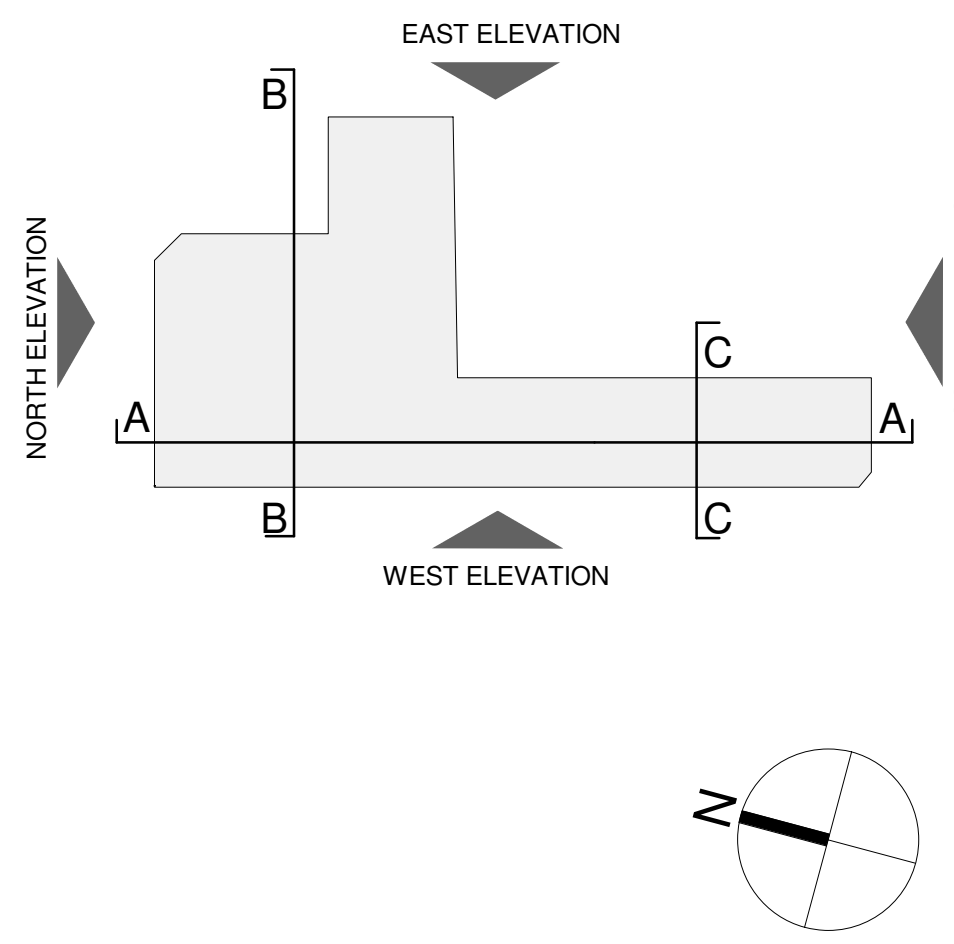


DO NOT SCALE FROM THIS DRAWING. USE FIGURED DIMENSIONS IN ALL CASES. VERIFY DIMENSIONS ON SITE AND REPORT ANY DISCREPANCIES TO THE ARCHITECTS IMMEDIATELY. THIS DRAWING IS TO BE READ IN CONJUNCTION WITH THE ARCHITECTS SPECIFICATION. THIS DRAWING IS COPYRIGHT AND MAY ONLY BE REPRODUCED WITH THE ARCHITECTS PERMISSION.

# PROPOSED

**LEGEND**


- EXISTING CONSTRUCTION
- NEW CONSTRUCTION
- Building Services
- Circulation
- Office

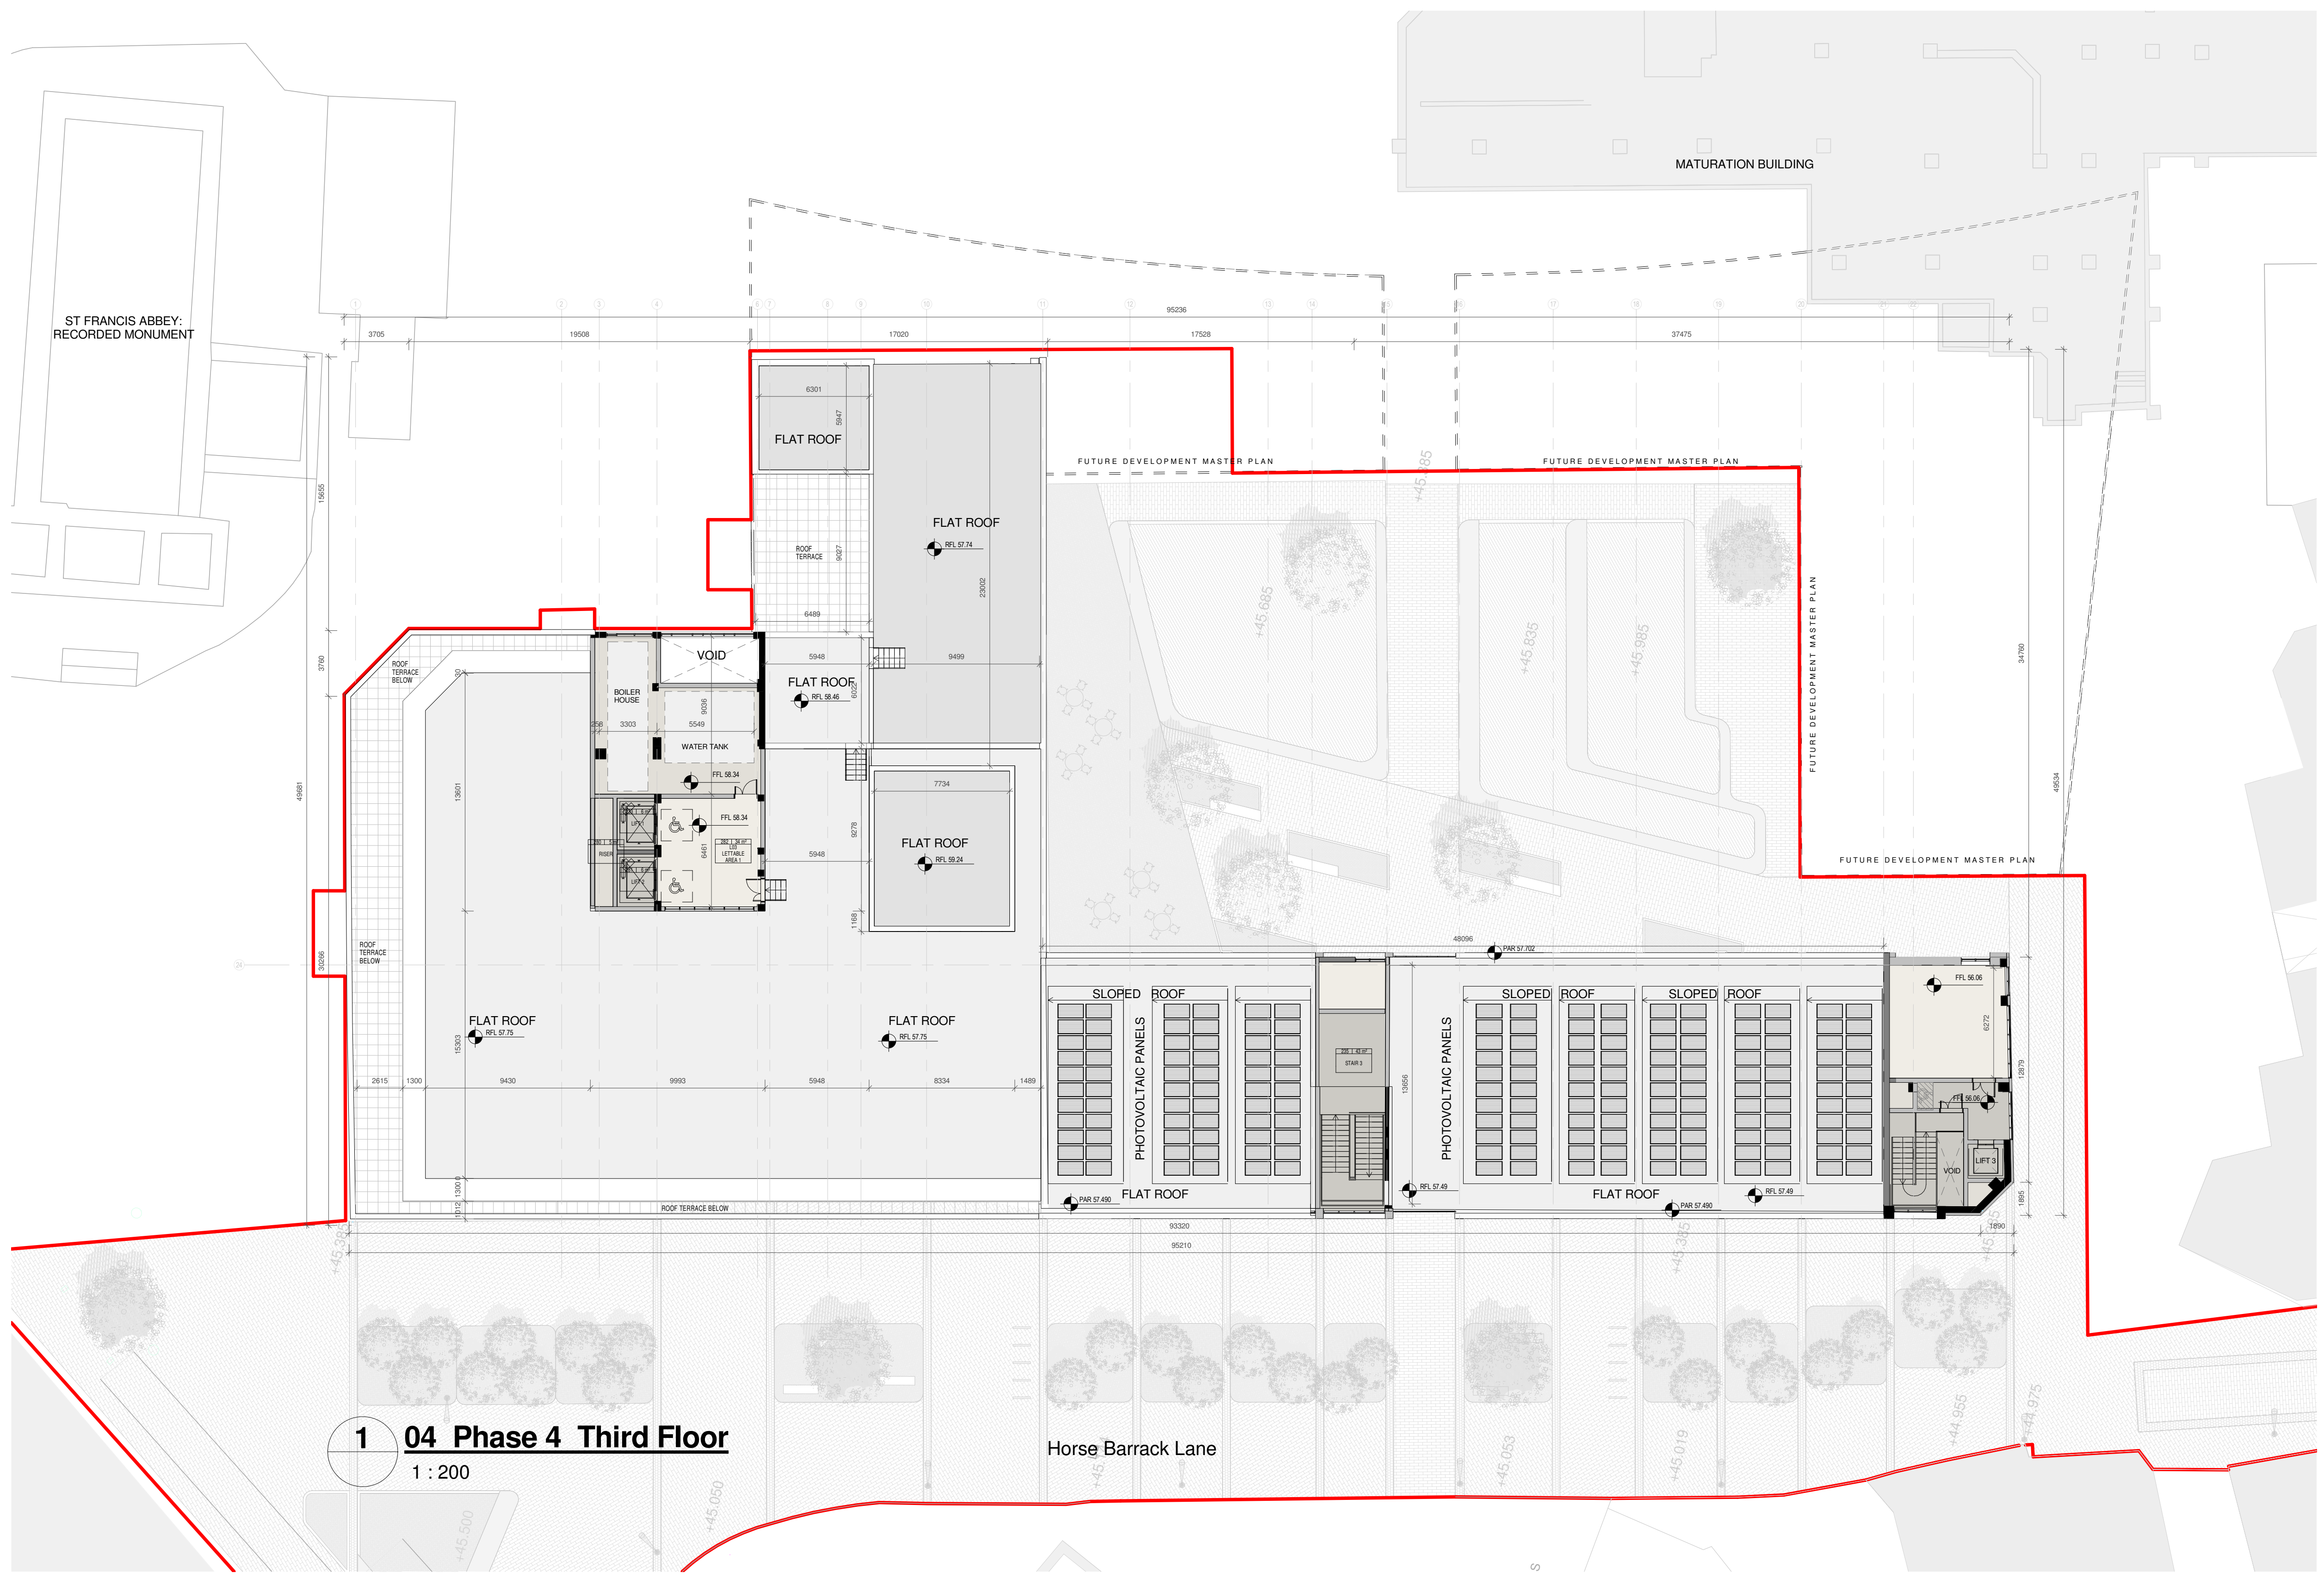

**1 04 Phase 4 Third Floor**  
1 : 200

DRG. SERIES  
**3.0 PLANNING**

REV	DATE	DRN	NOTES

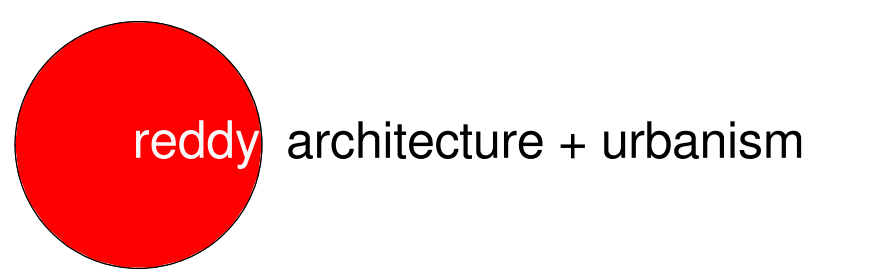

**JOB**  
Brewhouse Redevelopment  
St. Francis Abbey Brewery  
Kilkenny

**CLIENT**  
Kilkenny County Council

**TITLE**  
Building 09 Proposed Third Floor Plan

**DATE** 22/10/2015 17:23:38 | **SCALE** As indicated@ A1  
**DRN** B. Fitzgerald | **CHECKED** R. Kelleher

**JOB NUMBER** 14-215 | **DRWG NUMBER** 3.0\_143 | **REVISION**

**DUBLIN OFFICE**  
DARTRY MILLS,  
DARTRY ROAD,  
DUBLIN 5,  
IRELAND  
Tel: + 353 (1) 498 7000  
Fax: + 353 (1) 498 7001  
info@reddyarchitecture.com  
www.reddyarchitecture.com

**KILKENNY OFFICE**  
41 DEAN STREET,  
KILKENNY,  
IRELAND  
Tel: + 353 (56) 776 2697  
kilkenny@reddyarchitecture.com  
www.reddyarchitecture.com