


 


DO NOT SCALE FROM THIS DRAWING. USE FIGURED DIMENSIONS IN ALL CASES. VERIFY DIMENSIONS ON SITE AND REPORT ANY DISCREPANCIES TO THE ARCHITECTS IMMEDIATELY. THIS DRAWING IS TO BE READ IN CONJUNCTION WITH THE ARCHITECTS SPECIFICATION. THIS DRAWING IS COPYRIGHT AND MAY ONLY BE REPRODUCED WITH THE ARCHITECTS PERMISSION.


DEMOLITION

LEGEND

-  EXISTING CONSTRUCTION
 -  NEW CONSTRUCTION
 -  DEMOLISHED CONSTRUCTION
 -  AREA FOR WHICH PLANNING WAS GRANTED FOR THE DEMOLITION / REMOVAL OF BUILDING AND STRUCTURES.
- APPLICATION NUMBER 13990045

3 90 200 Basement Demolition Plan



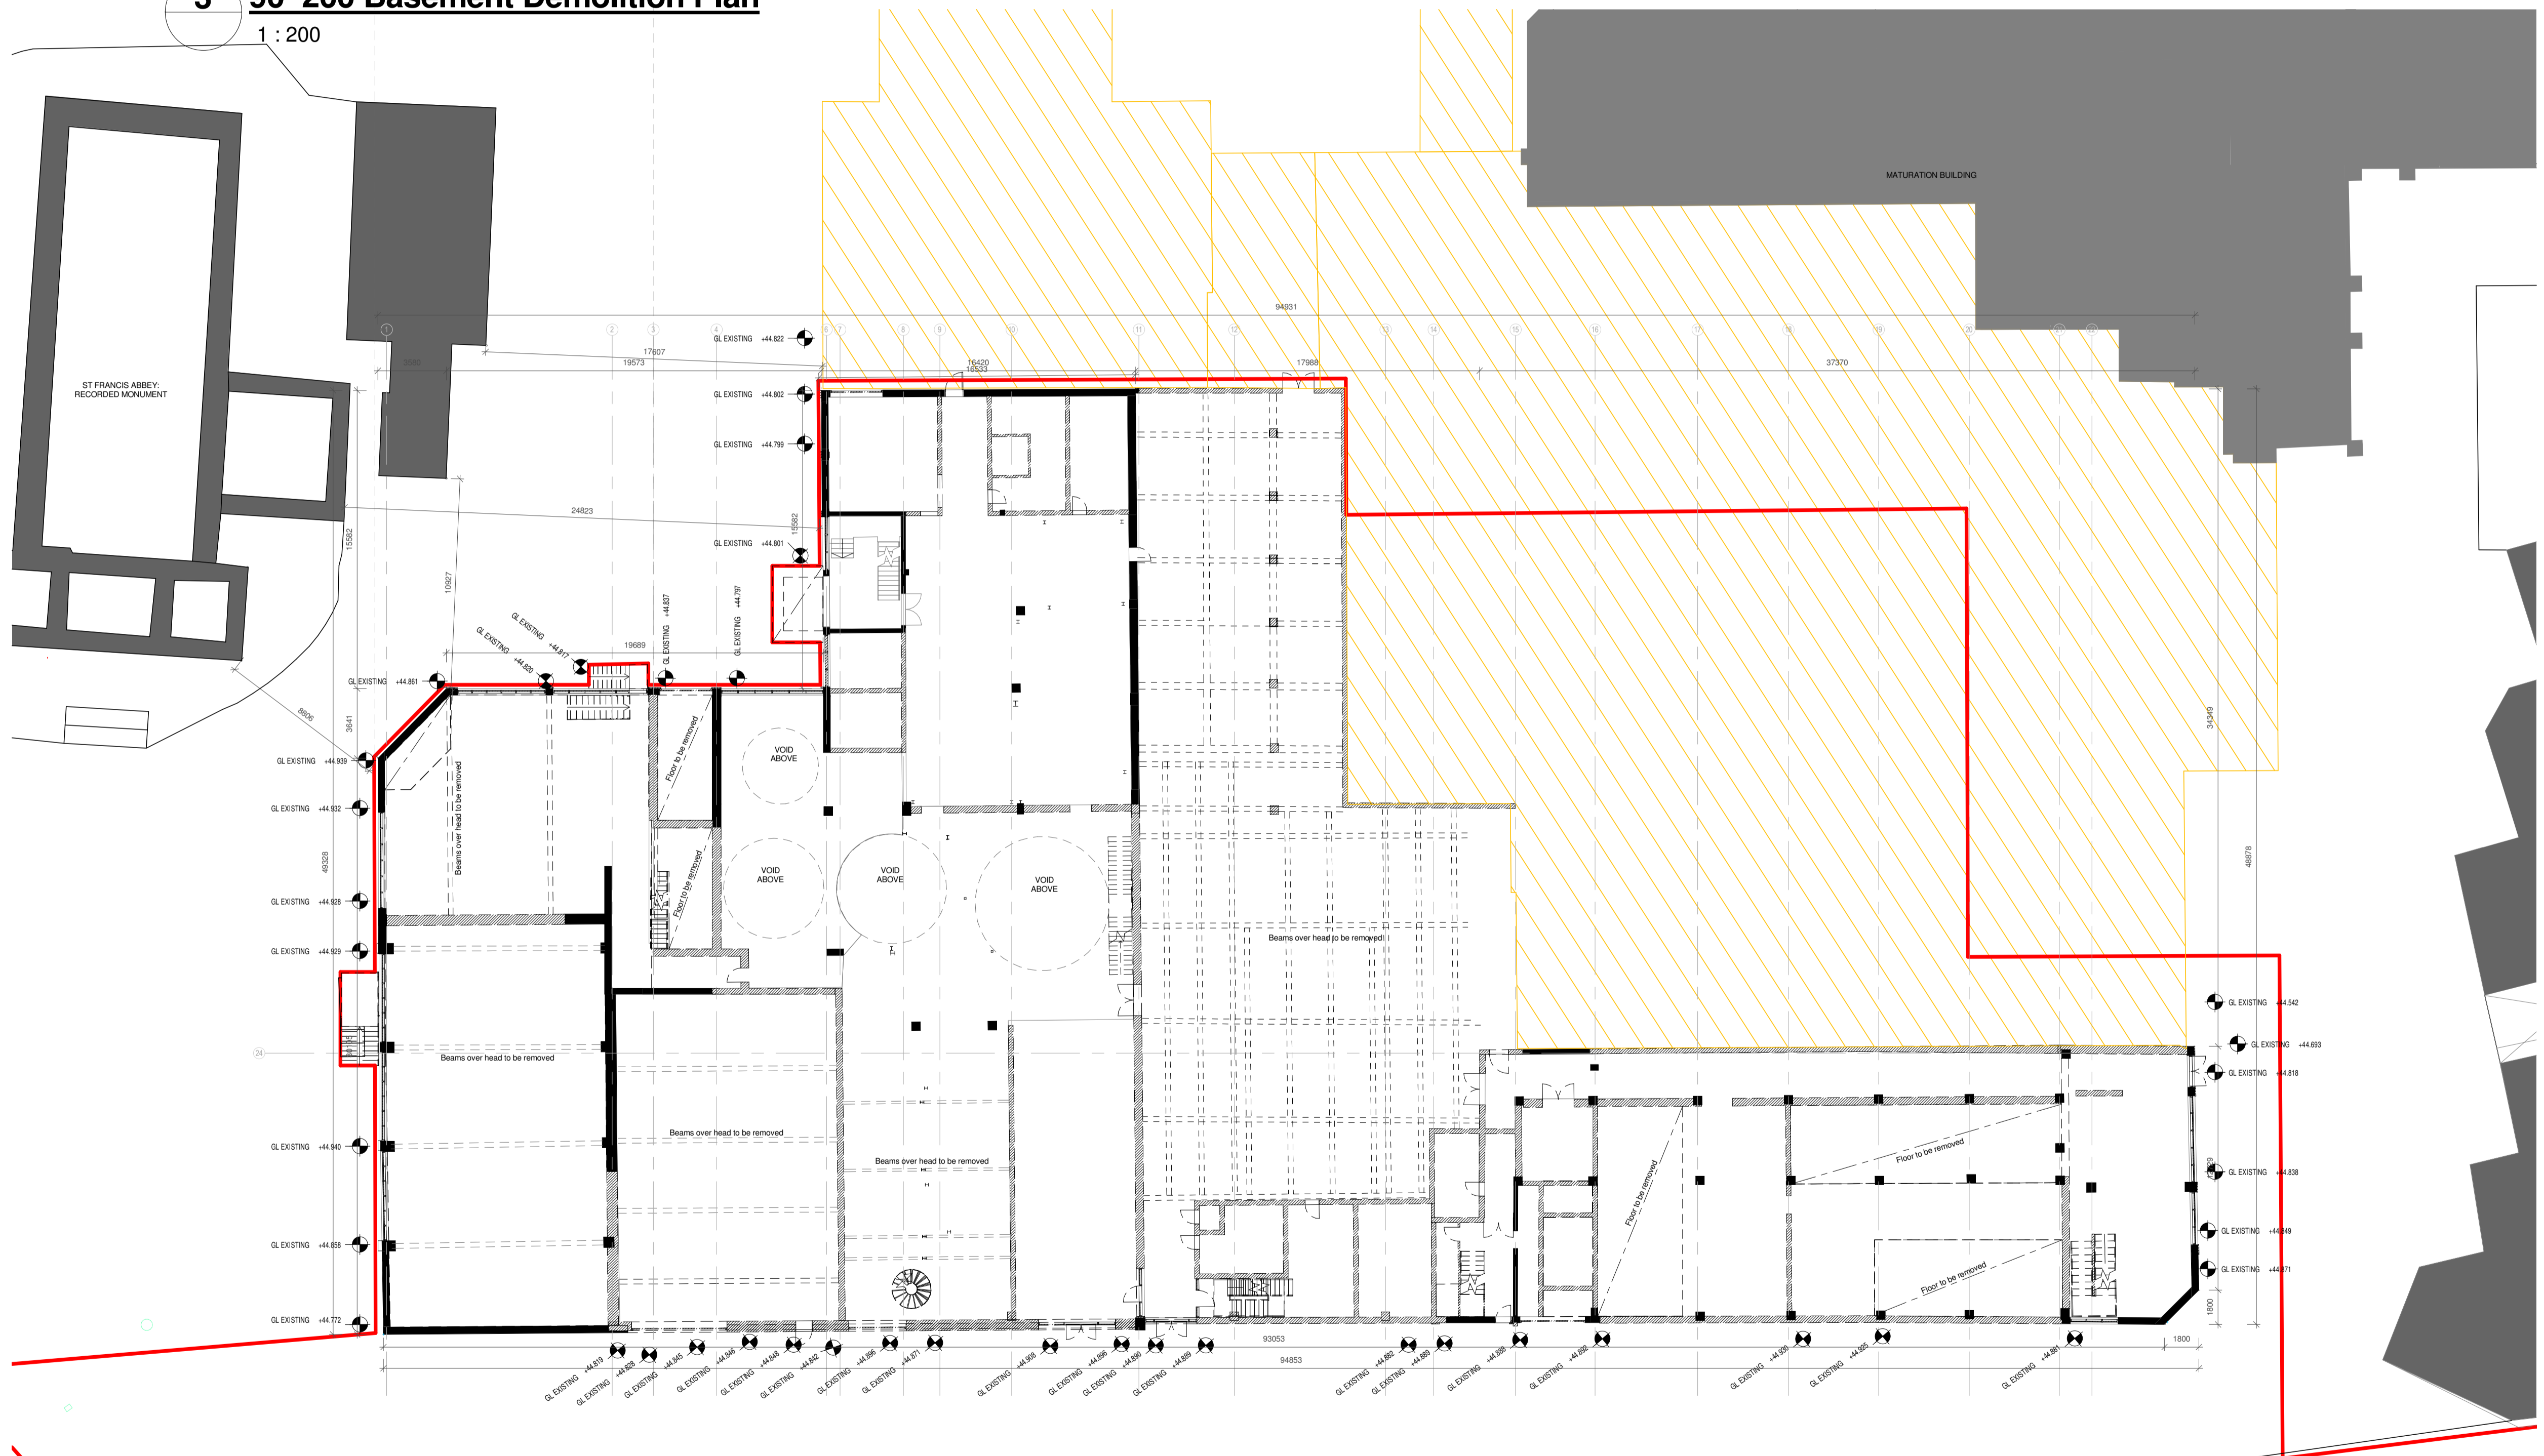

1 : 200






DO NOT SCALE FROM THIS DRAWING. USE FIGURED DIMENSIONS IN ALL CASES.
 VERIFY DIMENSIONS ON SITE AND REPORT ANY DISCREPANCIES TO THE ARCHITECTS
 IMMEDIATELY.
 THIS DRAWING IS TO BE READ IN CONJUNCTION WITH THE ARCHITECTS SPECIFICATION.
 THIS DRAWING IS COPYRIGHT AND MAY ONLY BE REPRODUCED WITH THE ARCHITECTS PERMISSION.

DEMOLITION

LEGEND

-  EXISTING CONSTRUCTION
 -  NEW CONSTRUCTION
 -  DEMOLISHED CONSTRUCTION
 -  AREA FOR WHICH PLANNING WAS GRANTED FOR THE DEMOLITION / REMOVAL OF BUILDING AND STRUCTURES.
- APPLICATION NUMBER 13990045

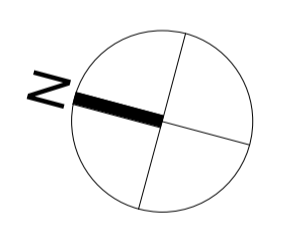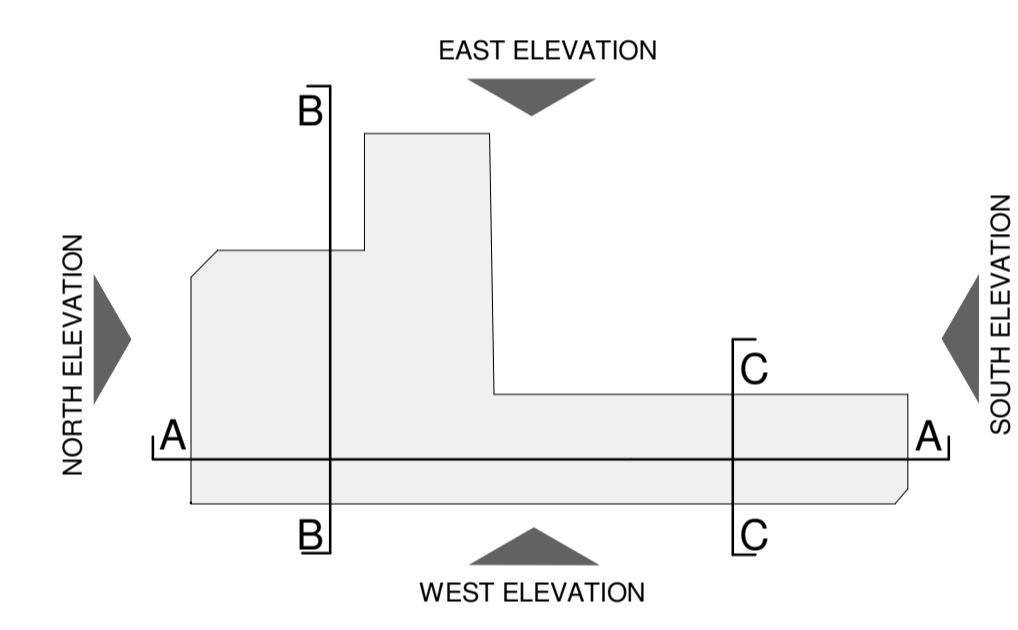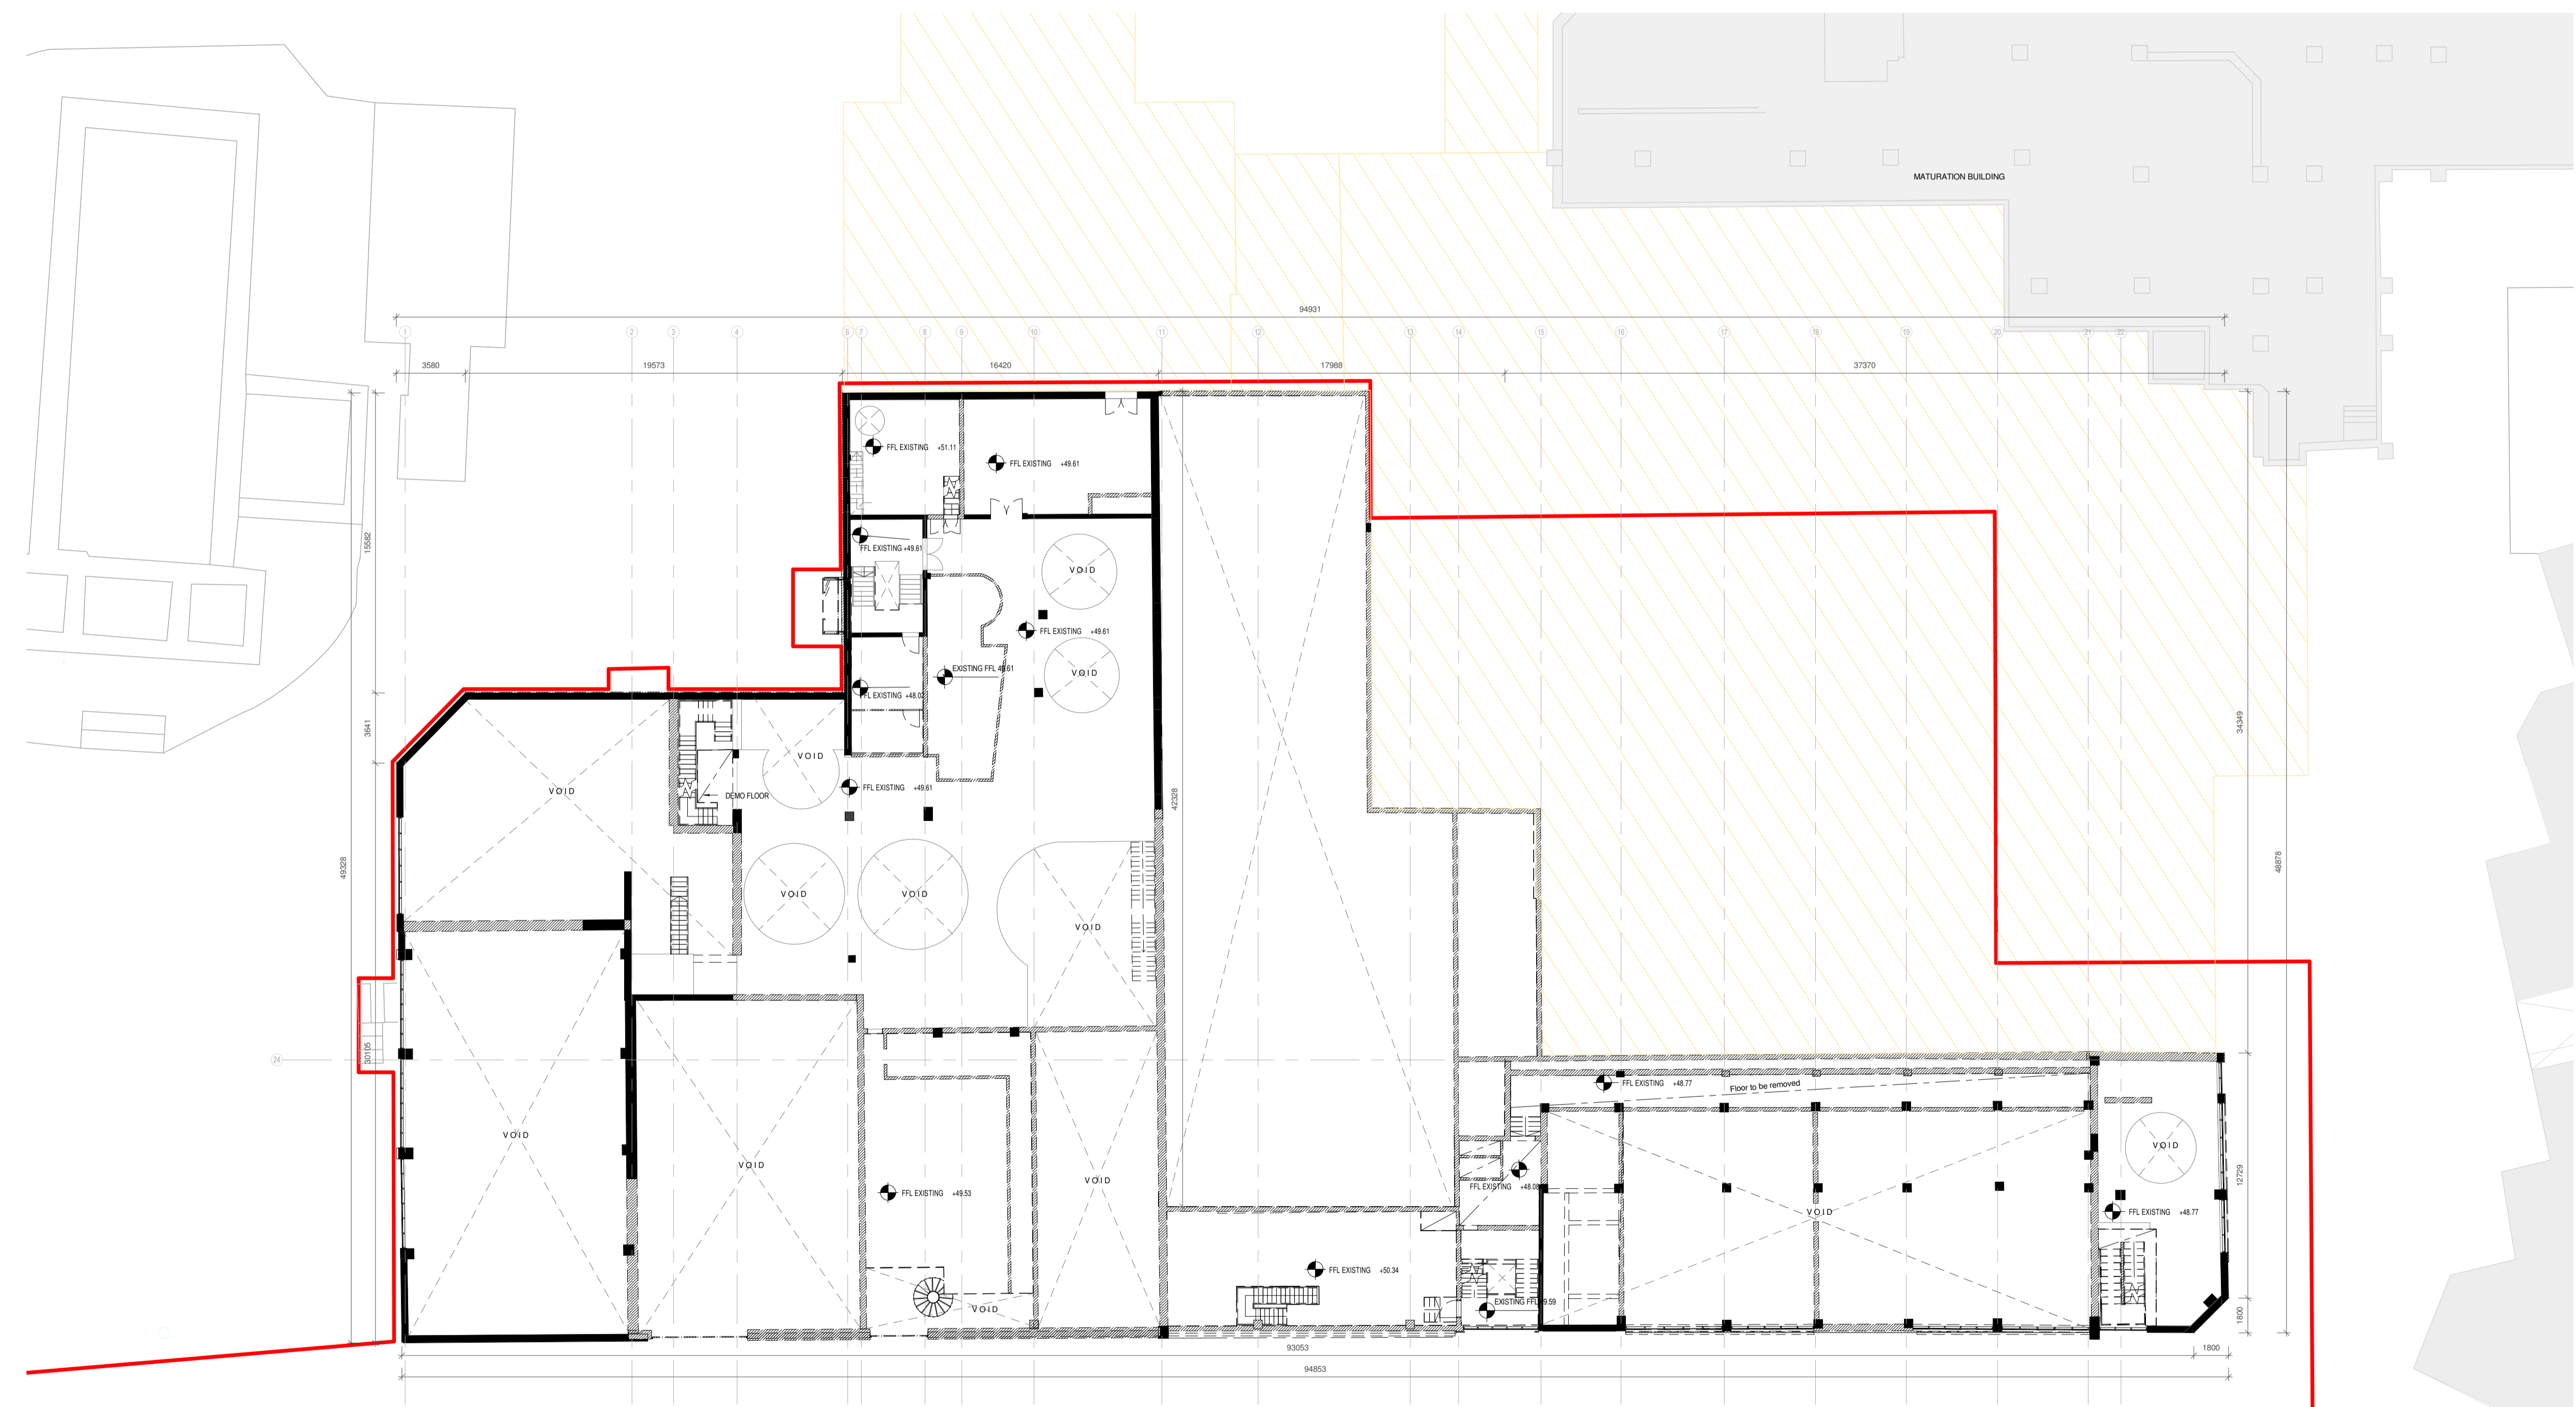

DRG. SERIES
3.0 PLANNING

REV	DATE	DRN	NOTES



1 97 200 First Floor Demolition Plan
 1 : 200





Horse Barrack Lane




JOB Brewhouse Redevelopment St. Francis Abbey Brewery Kilkenny CLIENT Kilkenny County Council	DUBLIN OFFICE DARTRY MILLS, DARTRY ROAD, DUBLIN 5, IRELAND Tel: + 353 (1) 498 7000 Fax: + 353 (1) 498 7001 info@reddyarchitecture.com www.reddyarchitecture.com
	TITLE Building 09 First Floor Demolition Plan
DATE 22/10/2015 17:19:03 SCALE As indicated @ A1 DRN B. Fitzgerald CHECKED R. Kelleher	KILKENNY OFFICE 41 DEAN STREET, KILKENNY, IRELAND Tel: + 353 (56) 776 2697 kilkenny@reddyarchitecture.com www.reddyarchitecture.com
JOB NUMBER 14-215	DRWG NUMBER 3.0_121
REVISION	

DO NOT SCALE FROM THIS DRAWING. USE FIGURED DIMENSIONS IN ALL CASES. VERIFY DIMENSIONS ON SITE AND REPORT ANY DISCREPANCIES TO THE ARCHITECTS IMMEDIATELY. THIS DRAWING IS TO BE READ IN CONJUNCTION WITH THE ARCHITECTS SPECIFICATION. THIS DRAWING IS COPYRIGHT AND MAY ONLY BE REPRODUCED WITH THE ARCHITECTS PERMISSION.

DEMOLITION


LEGEND

-  EXISTING CONSTRUCTION
 -  NEW CONSTRUCTION
 -  DEMOLISHED CONSTRUCTION
 -  AREA FOR WHICH PLANNING WAS GRANTED FOR THE DEMOLITION / REMOVAL OF BUILDING AND STRUCTURES.
- APPLICATION NUMBER 13990045

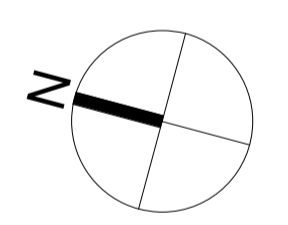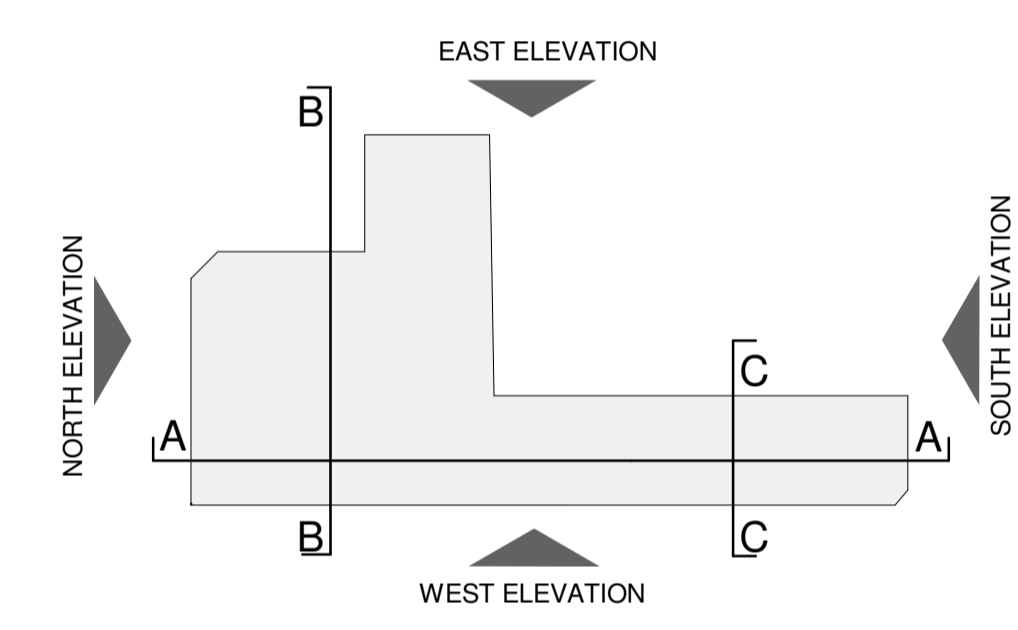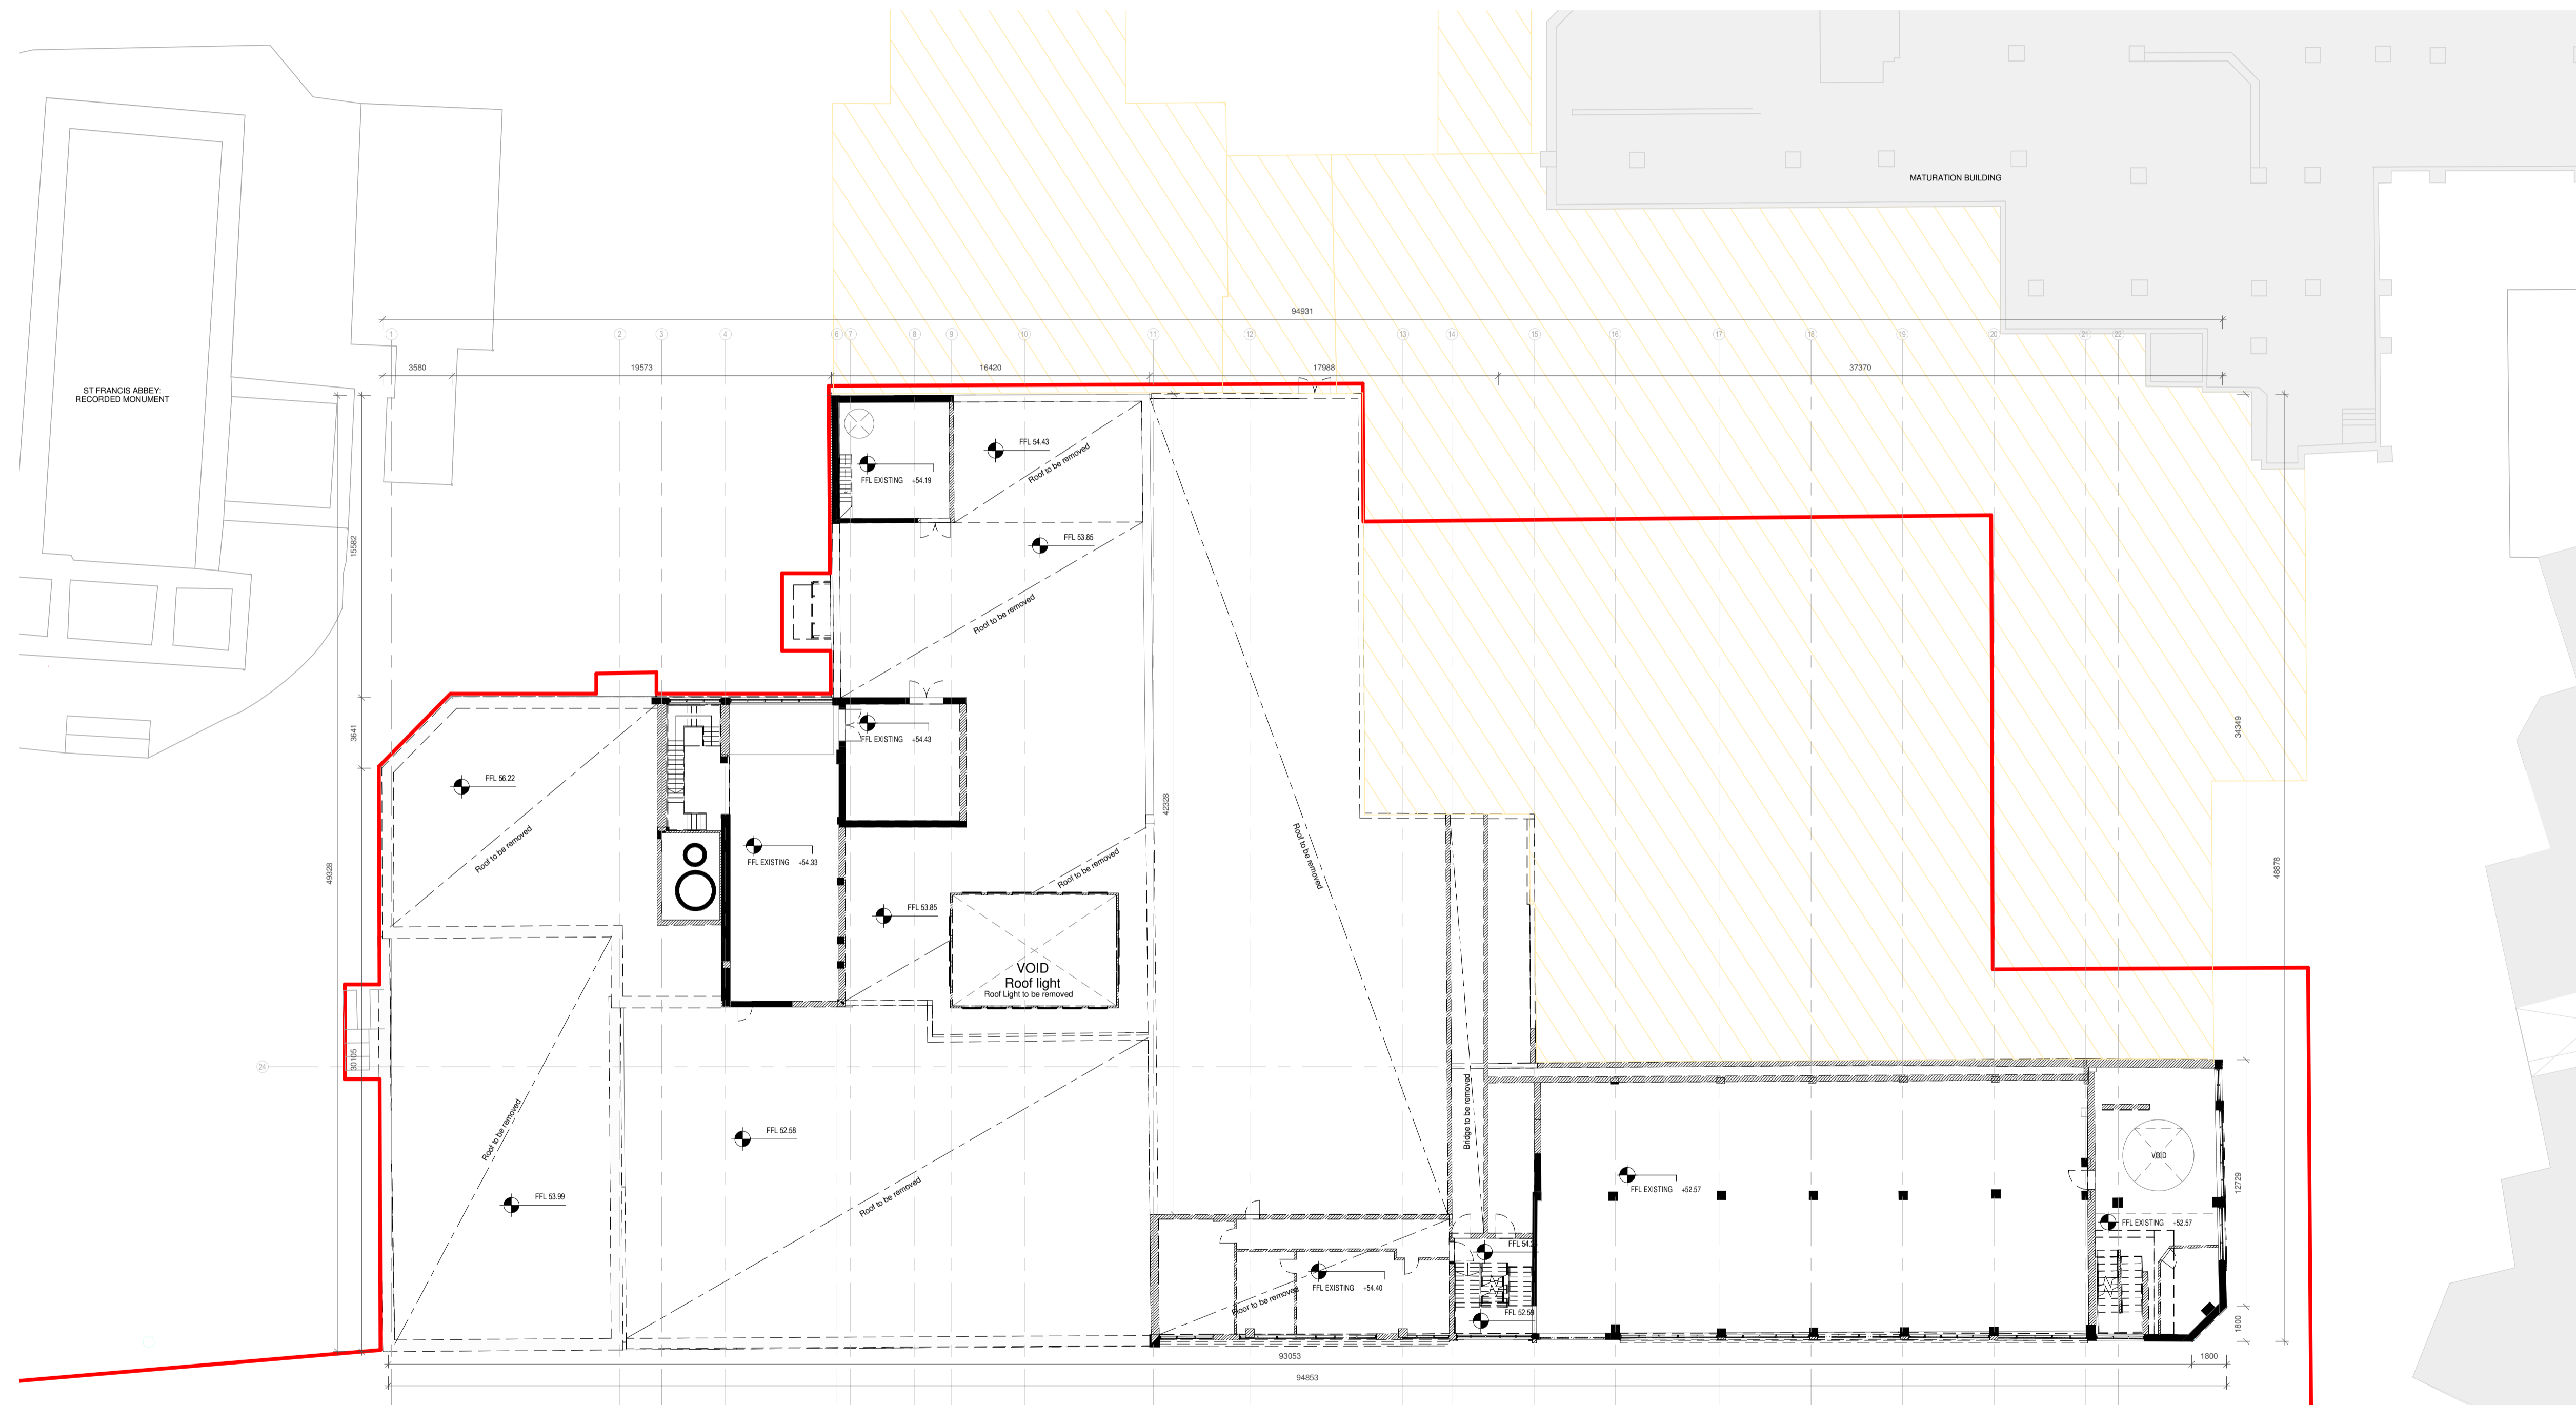

DRG. SERIES
3.0 PLANNING

REV	DATE	DRN	NOTES

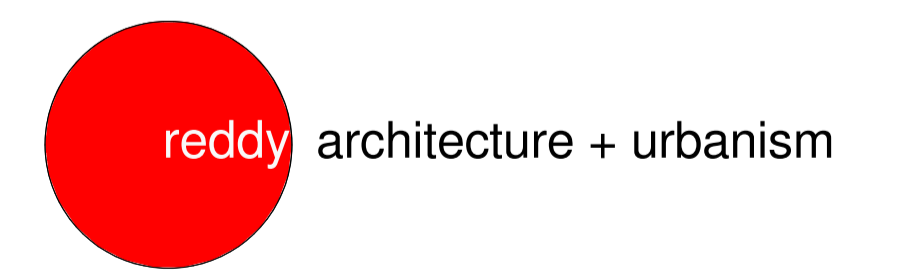

2 97 200 Second Floor Demolition Plan
1 : 200





Horse Barrack Lane



<p>JOB Brewhouse Redevelopment St. Francis Abbey Brewery Kilkenny</p> <p>CLIENT Kilkenny County Council</p>	<p>DUBLIN OFFICE DARTRY MILLS, DARTRY ROAD, DUBLIN 5, IRELAND Tel: + 353 (1) 498 7000 Fax: + 353 (1) 498 7001 info@reddyarchitecture.com www.reddyarchitecture.com</p>
<p>TITLE Building 09 Second Floor Demolition Plan</p>	<p>KILKENNY OFFICE 41 DEAN STREET, KILKENNY, IRELAND Tel: + 353 (56) 776 2697 kilkenny@reddyarchitecture.com www.reddyarchitecture.com</p>
<p>DATE 22/10/2015 17:19:05 SCALE As indicated@ A1 DRN B. Fitzgerald CHECKED R. Kelleher</p>	<p>JOB NUMBER 14-215 DRWG NUMBER 3.0_122 REVISION</p>

DO NOT SCALE FROM THIS DRAWING. USE FIGURED DIMENSIONS IN ALL CASES. VERIFY DIMENSIONS ON SITE AND REPORT ANY DISCREPANCIES TO THE ARCHITECTS IMMEDIATELY. THIS DRAWING IS TO BE READ IN CONJUNCTION WITH THE ARCHITECTS SPECIFICATION. THIS DRAWING IS COPYRIGHT AND MAY ONLY BE REPRODUCED WITH THE ARCHITECTS PERMISSION.

DEMOLITION


LEGEND

-  EXISTING CONSTRUCTION
 -  NEW CONSTRUCTION
 -  DEMOLISHED CONSTRUCTION
 -  AREA FOR WHICH PLANNING WAS GRANTED FOR THE DEMOLITION / REMOVAL OF BUILDING AND STRUCTURES.
- APPLICATION NUMBER 13990045

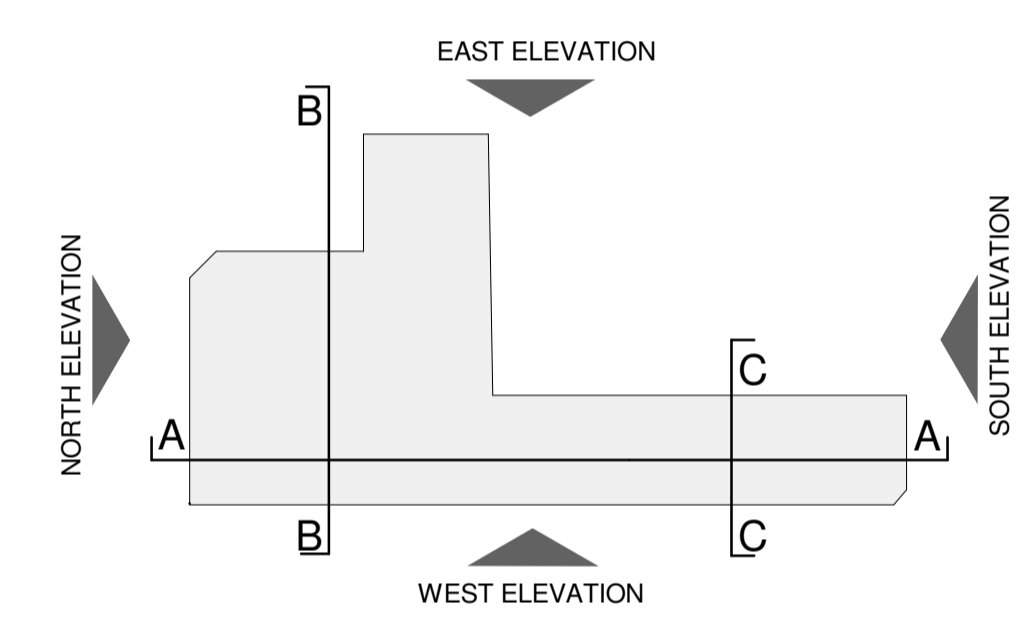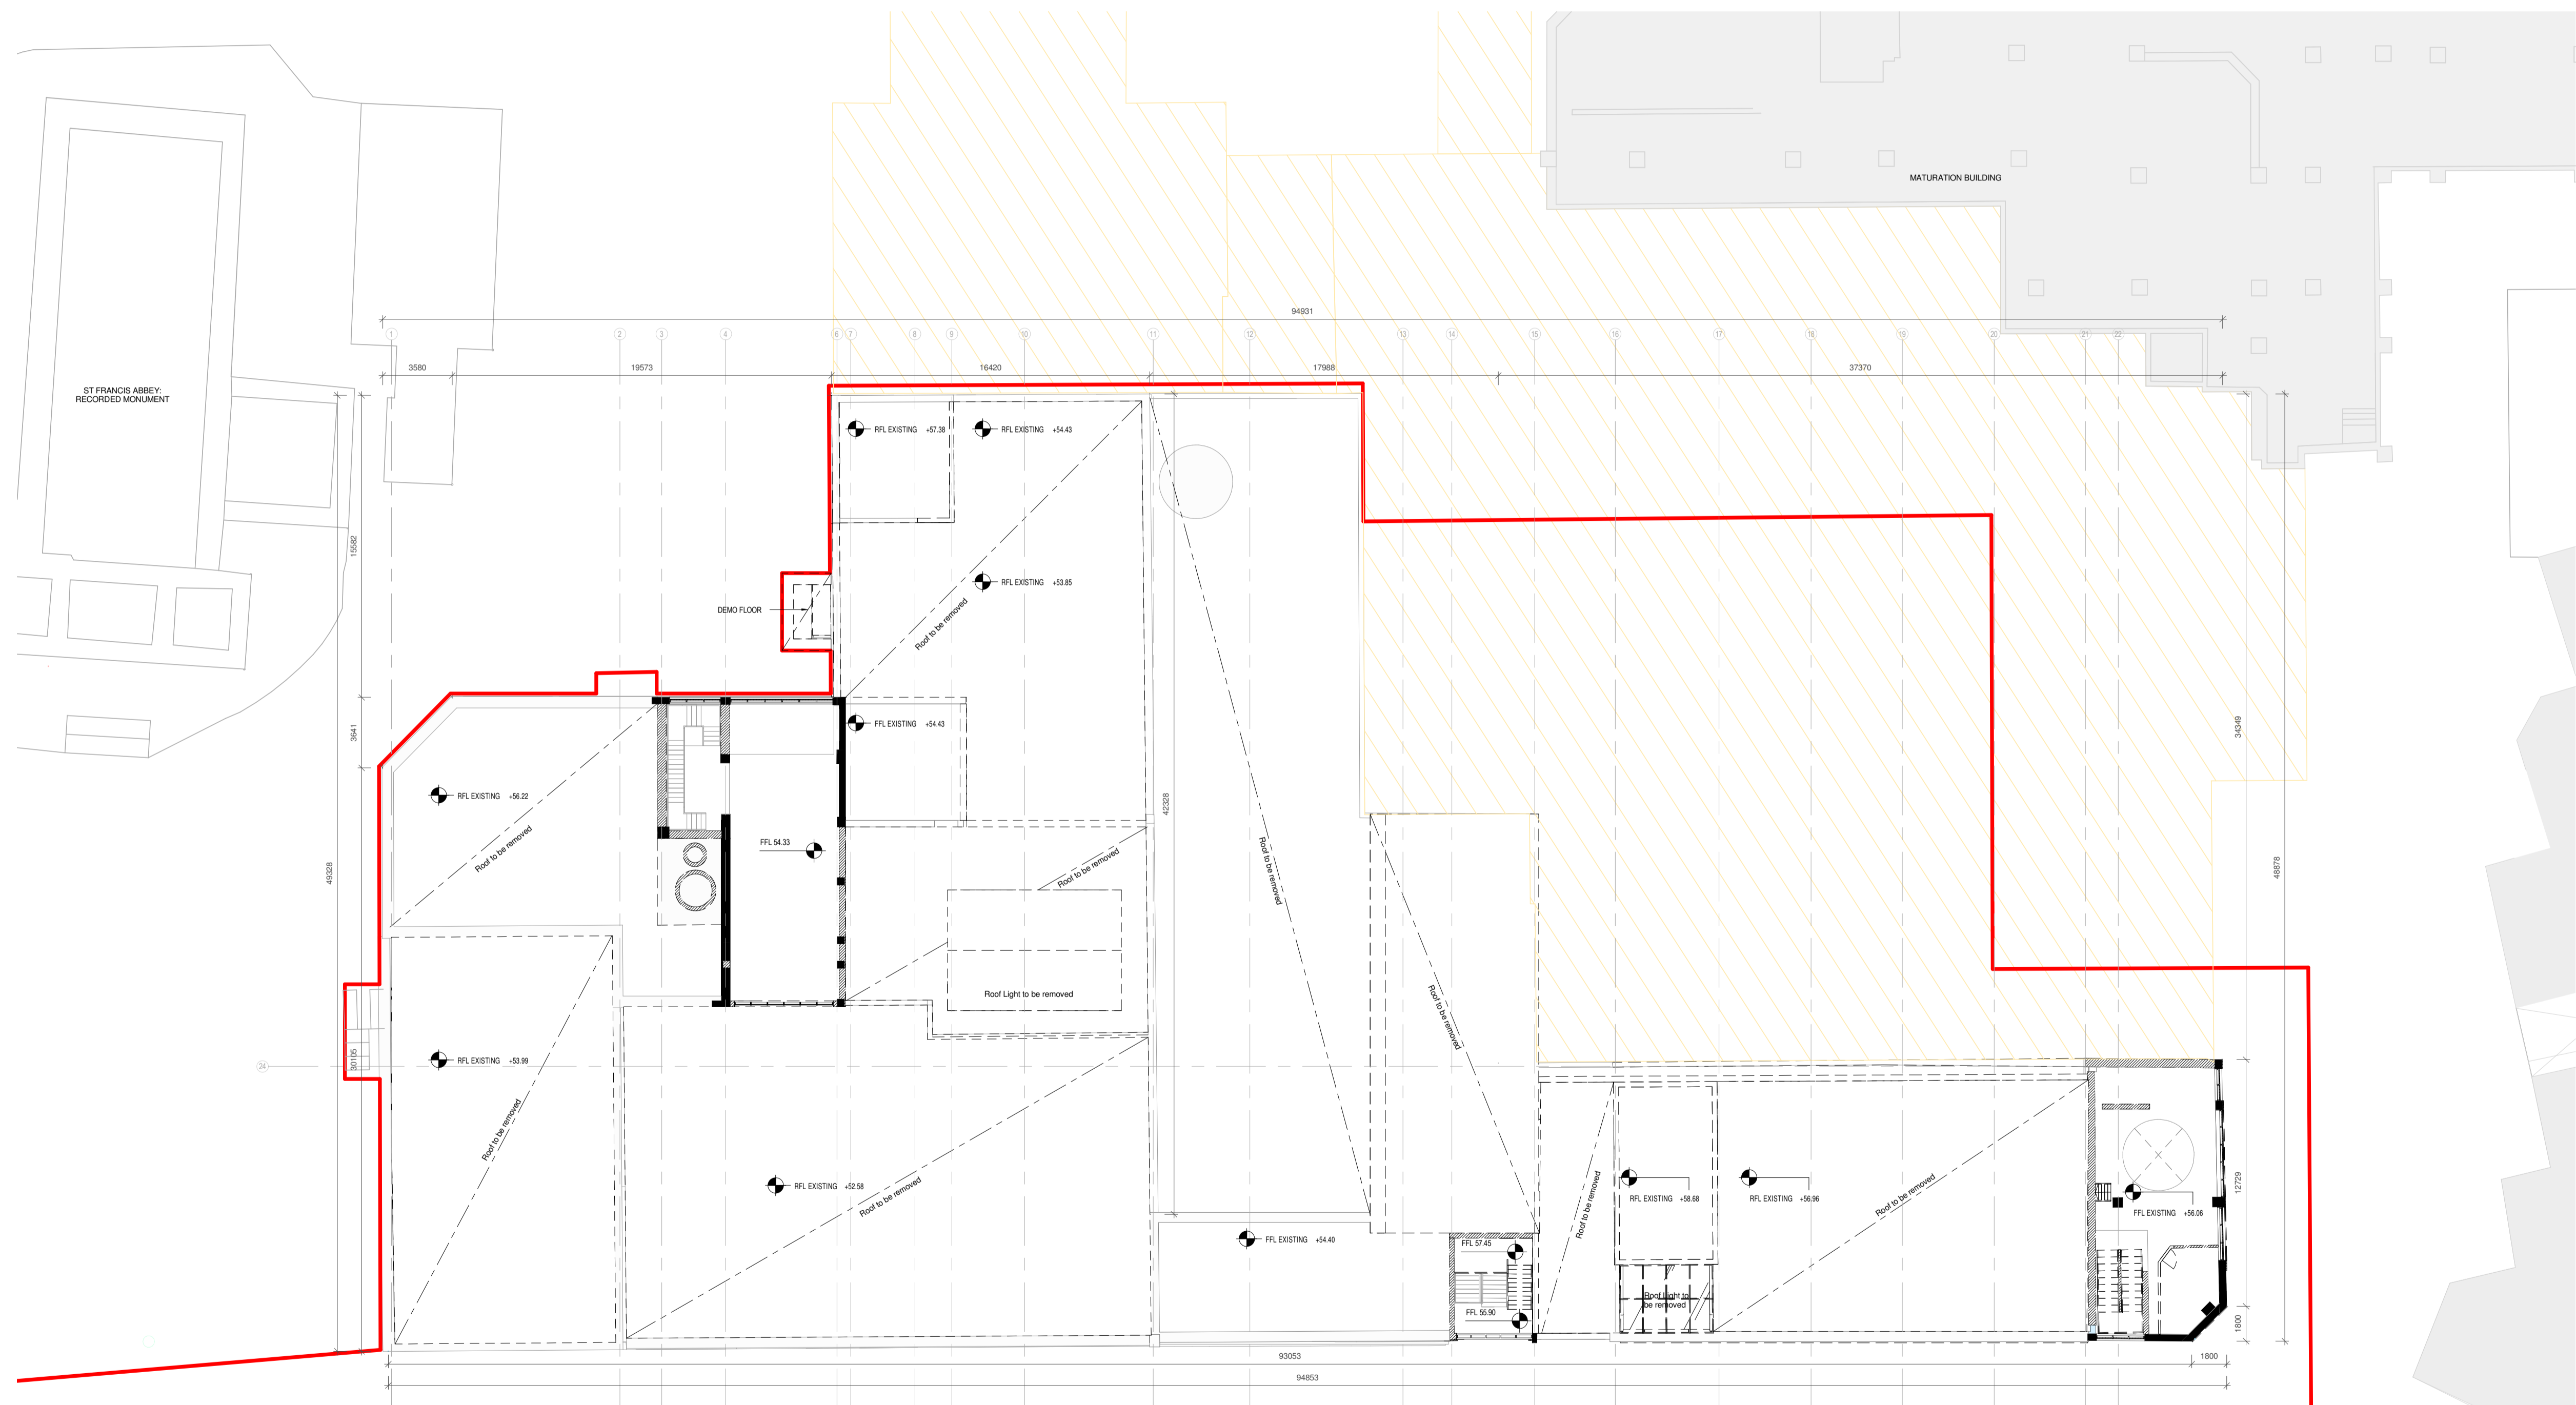

DRG. SERIES
3.0 PLANNING

REV	DATE	DRN	NOTES

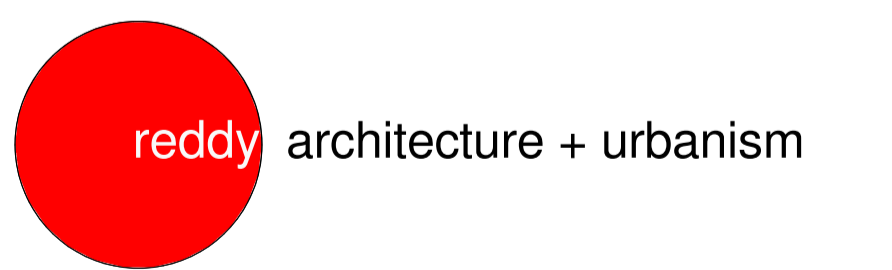

1 99 200 Third Floor Demolition Plan
1 : 200

Horse Barrack Lane

<p>JOB Brewhouse Redevelopment St. Francis Abbey Brewery Kilkenny</p> <p>CLIENT Kilkenny County Council</p>	<p>DUBLIN OFFICE DARTRY MILLS, DARTRY ROAD, DUBLIN 5, IRELAND Tel: + 353 (1) 498 7000 Fax: + 353 (1) 498 7001 info@reddyarchitecture.com www.reddyarchitecture.com</p>
<p>TITLE Building 09 Third Floor Demolition Plan</p>	<p>KILKENNY OFFICE 41 DEAN STREET, KILKENNY, IRELAND Tel: + 353 (56) 776 2697 kilkenny@reddyarchitecture.com www.reddyarchitecture.com</p>
<p>DATE 22/10/2015 17:19:06 SCALE As indicated@ A1 DRN B. Fitzgerald CHECKED R. Kelleher</p>	<p>JOB NUMBER 14-215 DRWG NUMBER 3.0_123 REVISION</p>

