

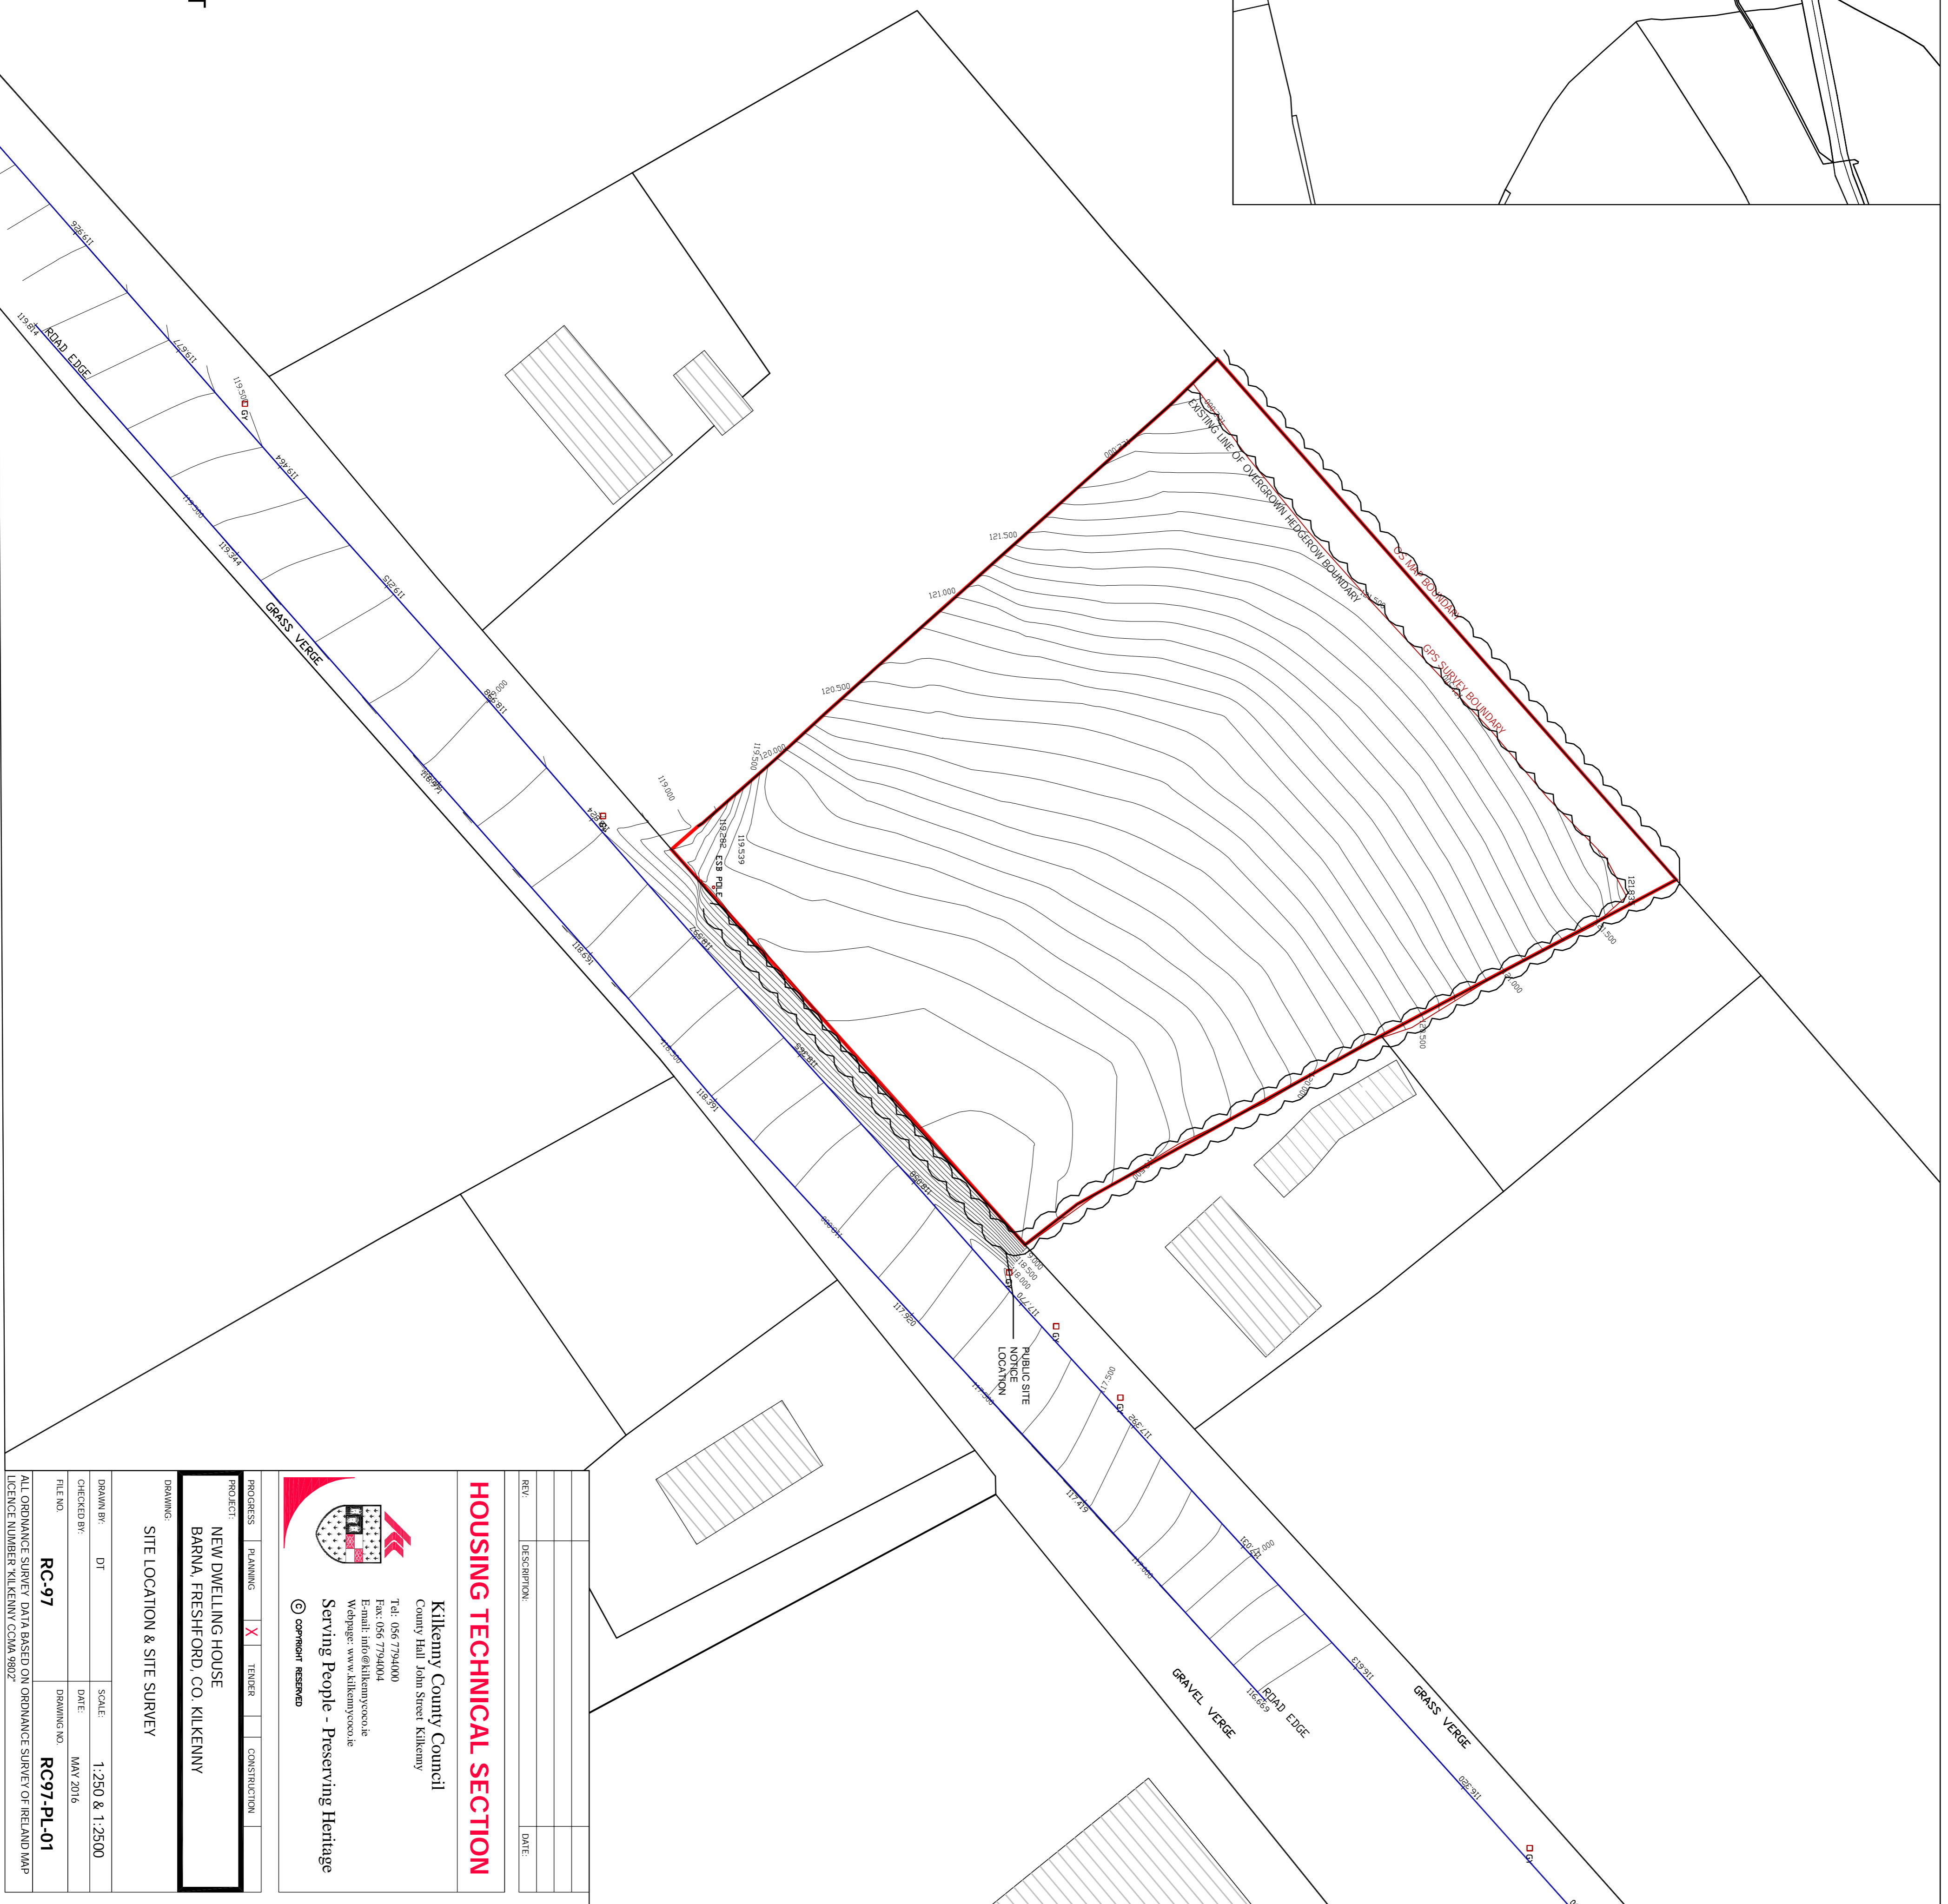
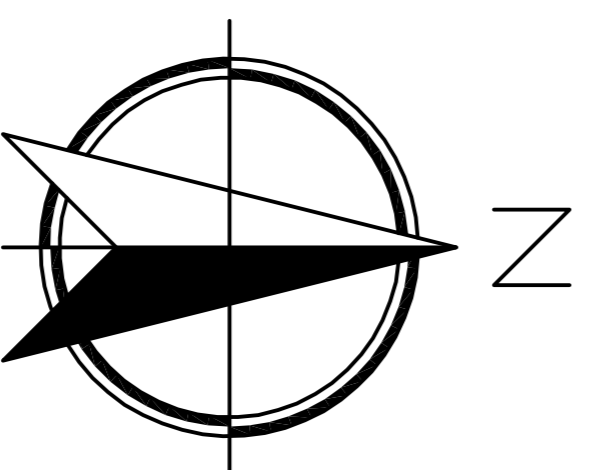


SITE LOCATION MAP OS REF 4583  
 CO-ORDINATES X-636816 Y-664518  
 SCALE 1:2500

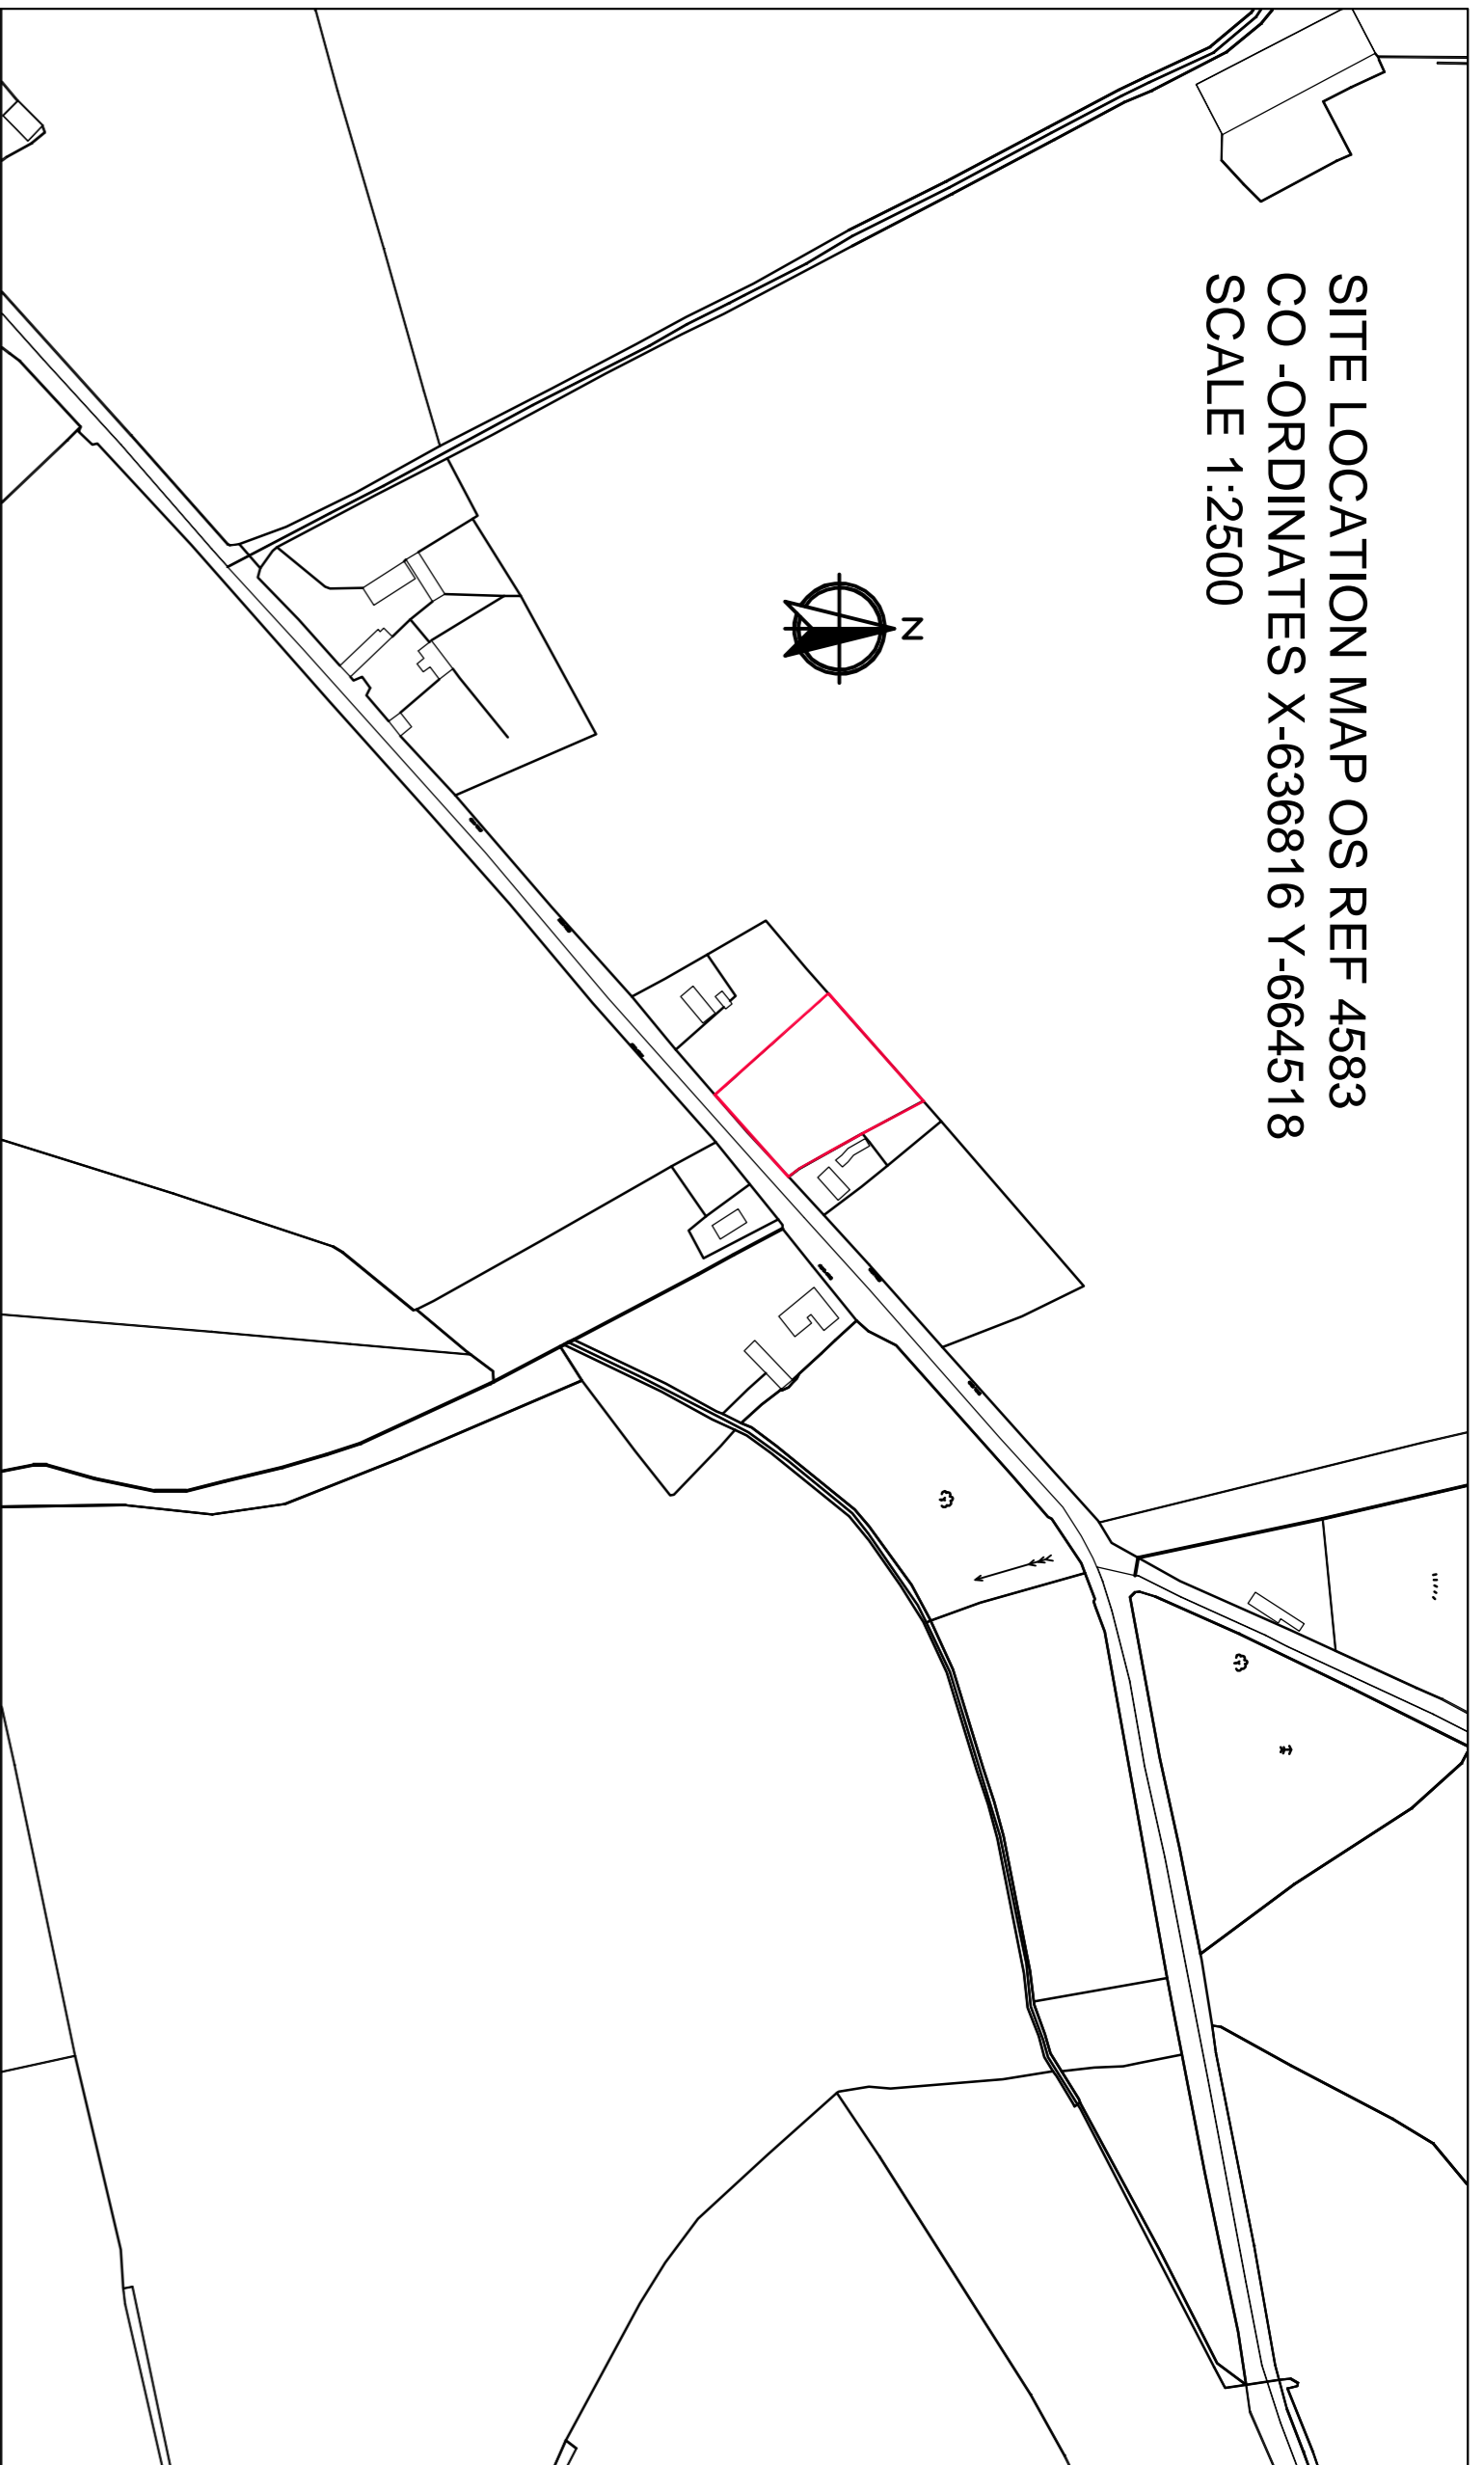

SITE SURVEY/EXISTING SITE LAYOUT  
 SCALE 1:250

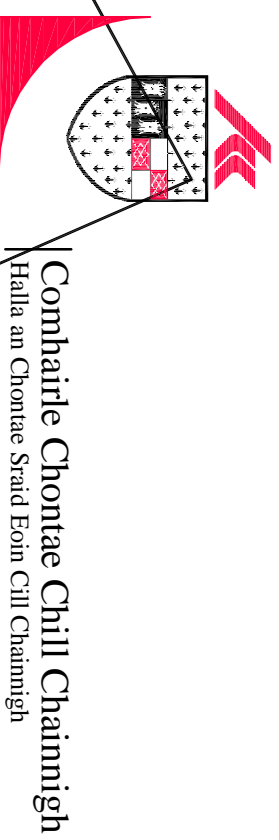

Comhairle Chontae Chill Chainnigh  
 Halla an Chontae Strand East, Cill Chainnigh

NO.	DESCRIPTION	DATE

**HOUSING TECHNICAL SECTION**

**Kilkenny County Council**  
 County Hall, John Street, Kilkenny  
 T. tel: 066 7794100  
 Fax: 066 7794104  
 Email: [info@kilkenny.gov.ie](mailto:info@kilkenny.gov.ie)  
 Website: [www.kilkenny.gov.ie](http://www.kilkenny.gov.ie)  
**Serving People - Preserving Heritage**  
 © COPYRIGHT RESERVED

PROGRESS:	PLANNING	TENDER	CONSTRUCTION
	X		

PROJECT:  
**NEW DWELLING HOUSE  
 BARNA, FRESHFORD, CO. KILKENNY**

DRAWING:  
**SITE LOCATION & SITE SURVEY**

DRAWN BY:	DT	SCALE:	1:250 & 1:2500
CHECKED BY: <td></td> <td>DATE:</td> <td>MAY 2016</td>		DATE:	MAY 2016
FILE NO:	<b>RC-97</b>	DRAWING NO:	<b>RC97-PL-01</b>

ALL ORDNANCE SURVEY DATA BASED ON ORDNANCE SURVEY OF IRELAND MAP LICENCE NUMBER KILKENNY CO.MA 9827