

DO NOT SCALE FROM THIS DRAWING. USE FIGURED DIMENSIONS IN ALL CASES. VERIFY DIMENSIONS ON SITE AND REPORT ANY DISCREPANCIES TO THE ARCHITECTS IMMEDIATELY. THIS DRAWING IS TO BE READ IN CONJUNCTION WITH THE ARCHITECTS SPECIFICATION. THIS DRAWING IS COPYRIGHT AND MAY ONLY BE REPRODUCED WITH THE ARCHITECTS PERMISSION.


DEMOLITION

LEGEND

- SITE BOUNDARY
- BOUNDARY OF LANDS ALSO OWNED BY APPLICANT
- ✶ LOCATION OF SITE NOTICES


LEGEND

- EXISTING CONSTRUCTION
- NEW CONSTRUCTION
- DEMOLISHED CONSTRUCTION
- PROPOSED BUILDINGS TO BE DEMOLISHED

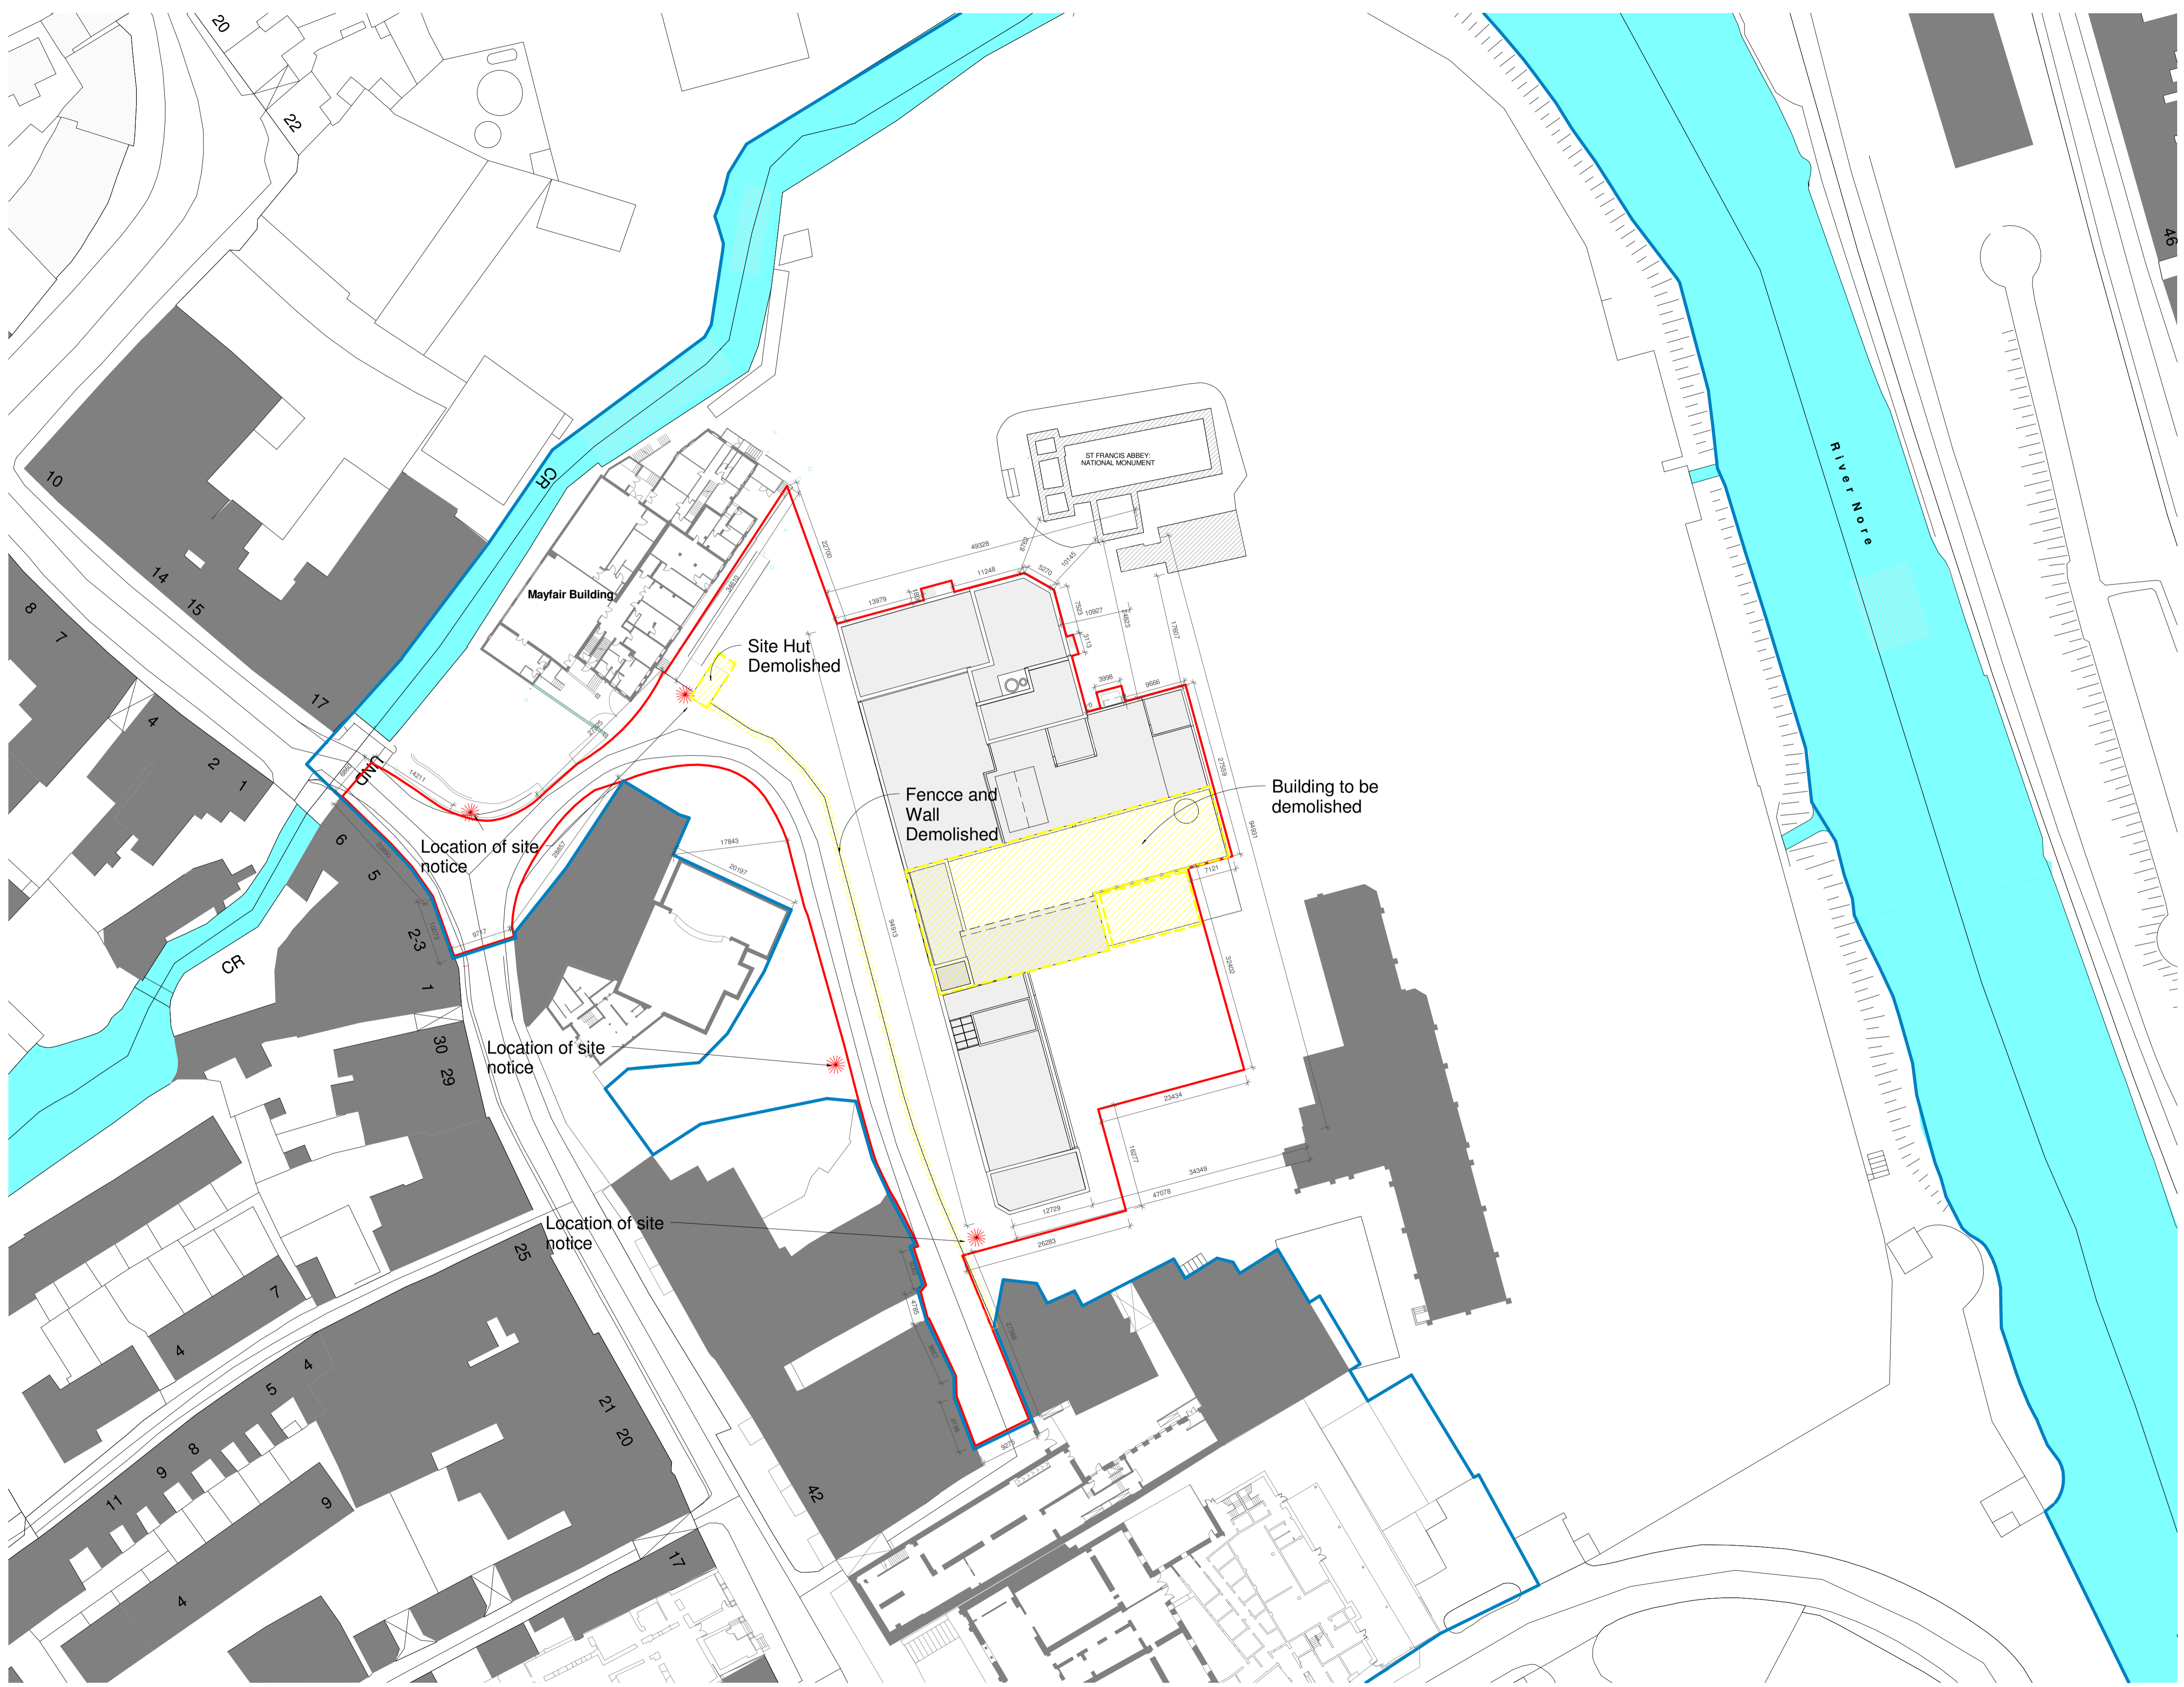

DRG. SERIES

REV. DATE	DRN	NOTES

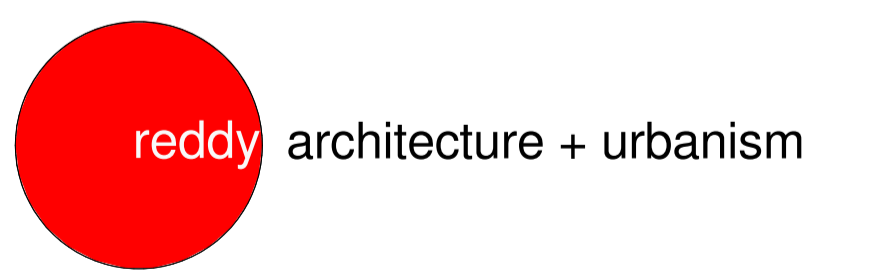

JOB Brewhouse Redevelopment St. Francis Abbey Brewery Kilkenny		DUBLIN OFFICE DARTRY MILLS, DARTRY ROAD, DUBLIN 6, IRELAND Tel: + 353 (1) 498 7000 Fax: + 353 (1) 498 7001 info@reddyarchitecture.com www.reddyarchitecture.com
TITLE Proposed Demolitions		KILKENNY OFFICE 41 DEAN STREET, KILKENNY, IRELAND Tel: + 353 (56) 776 2697 kilkeny@reddyarchitecture.com www.reddyarchitecture.com
DATE DRN	SCALE CHECKED	JOB NUMBER 14-215
DRWG NUMBER 3.2_103		REVISION

1 Site Plan Demolition
1 : 500