


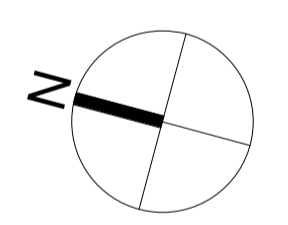
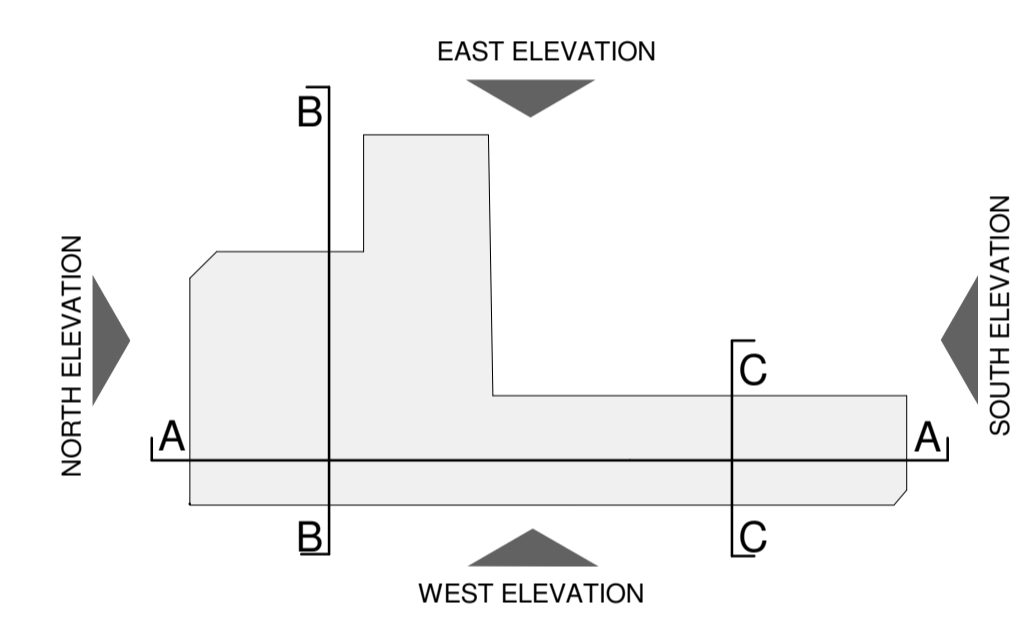
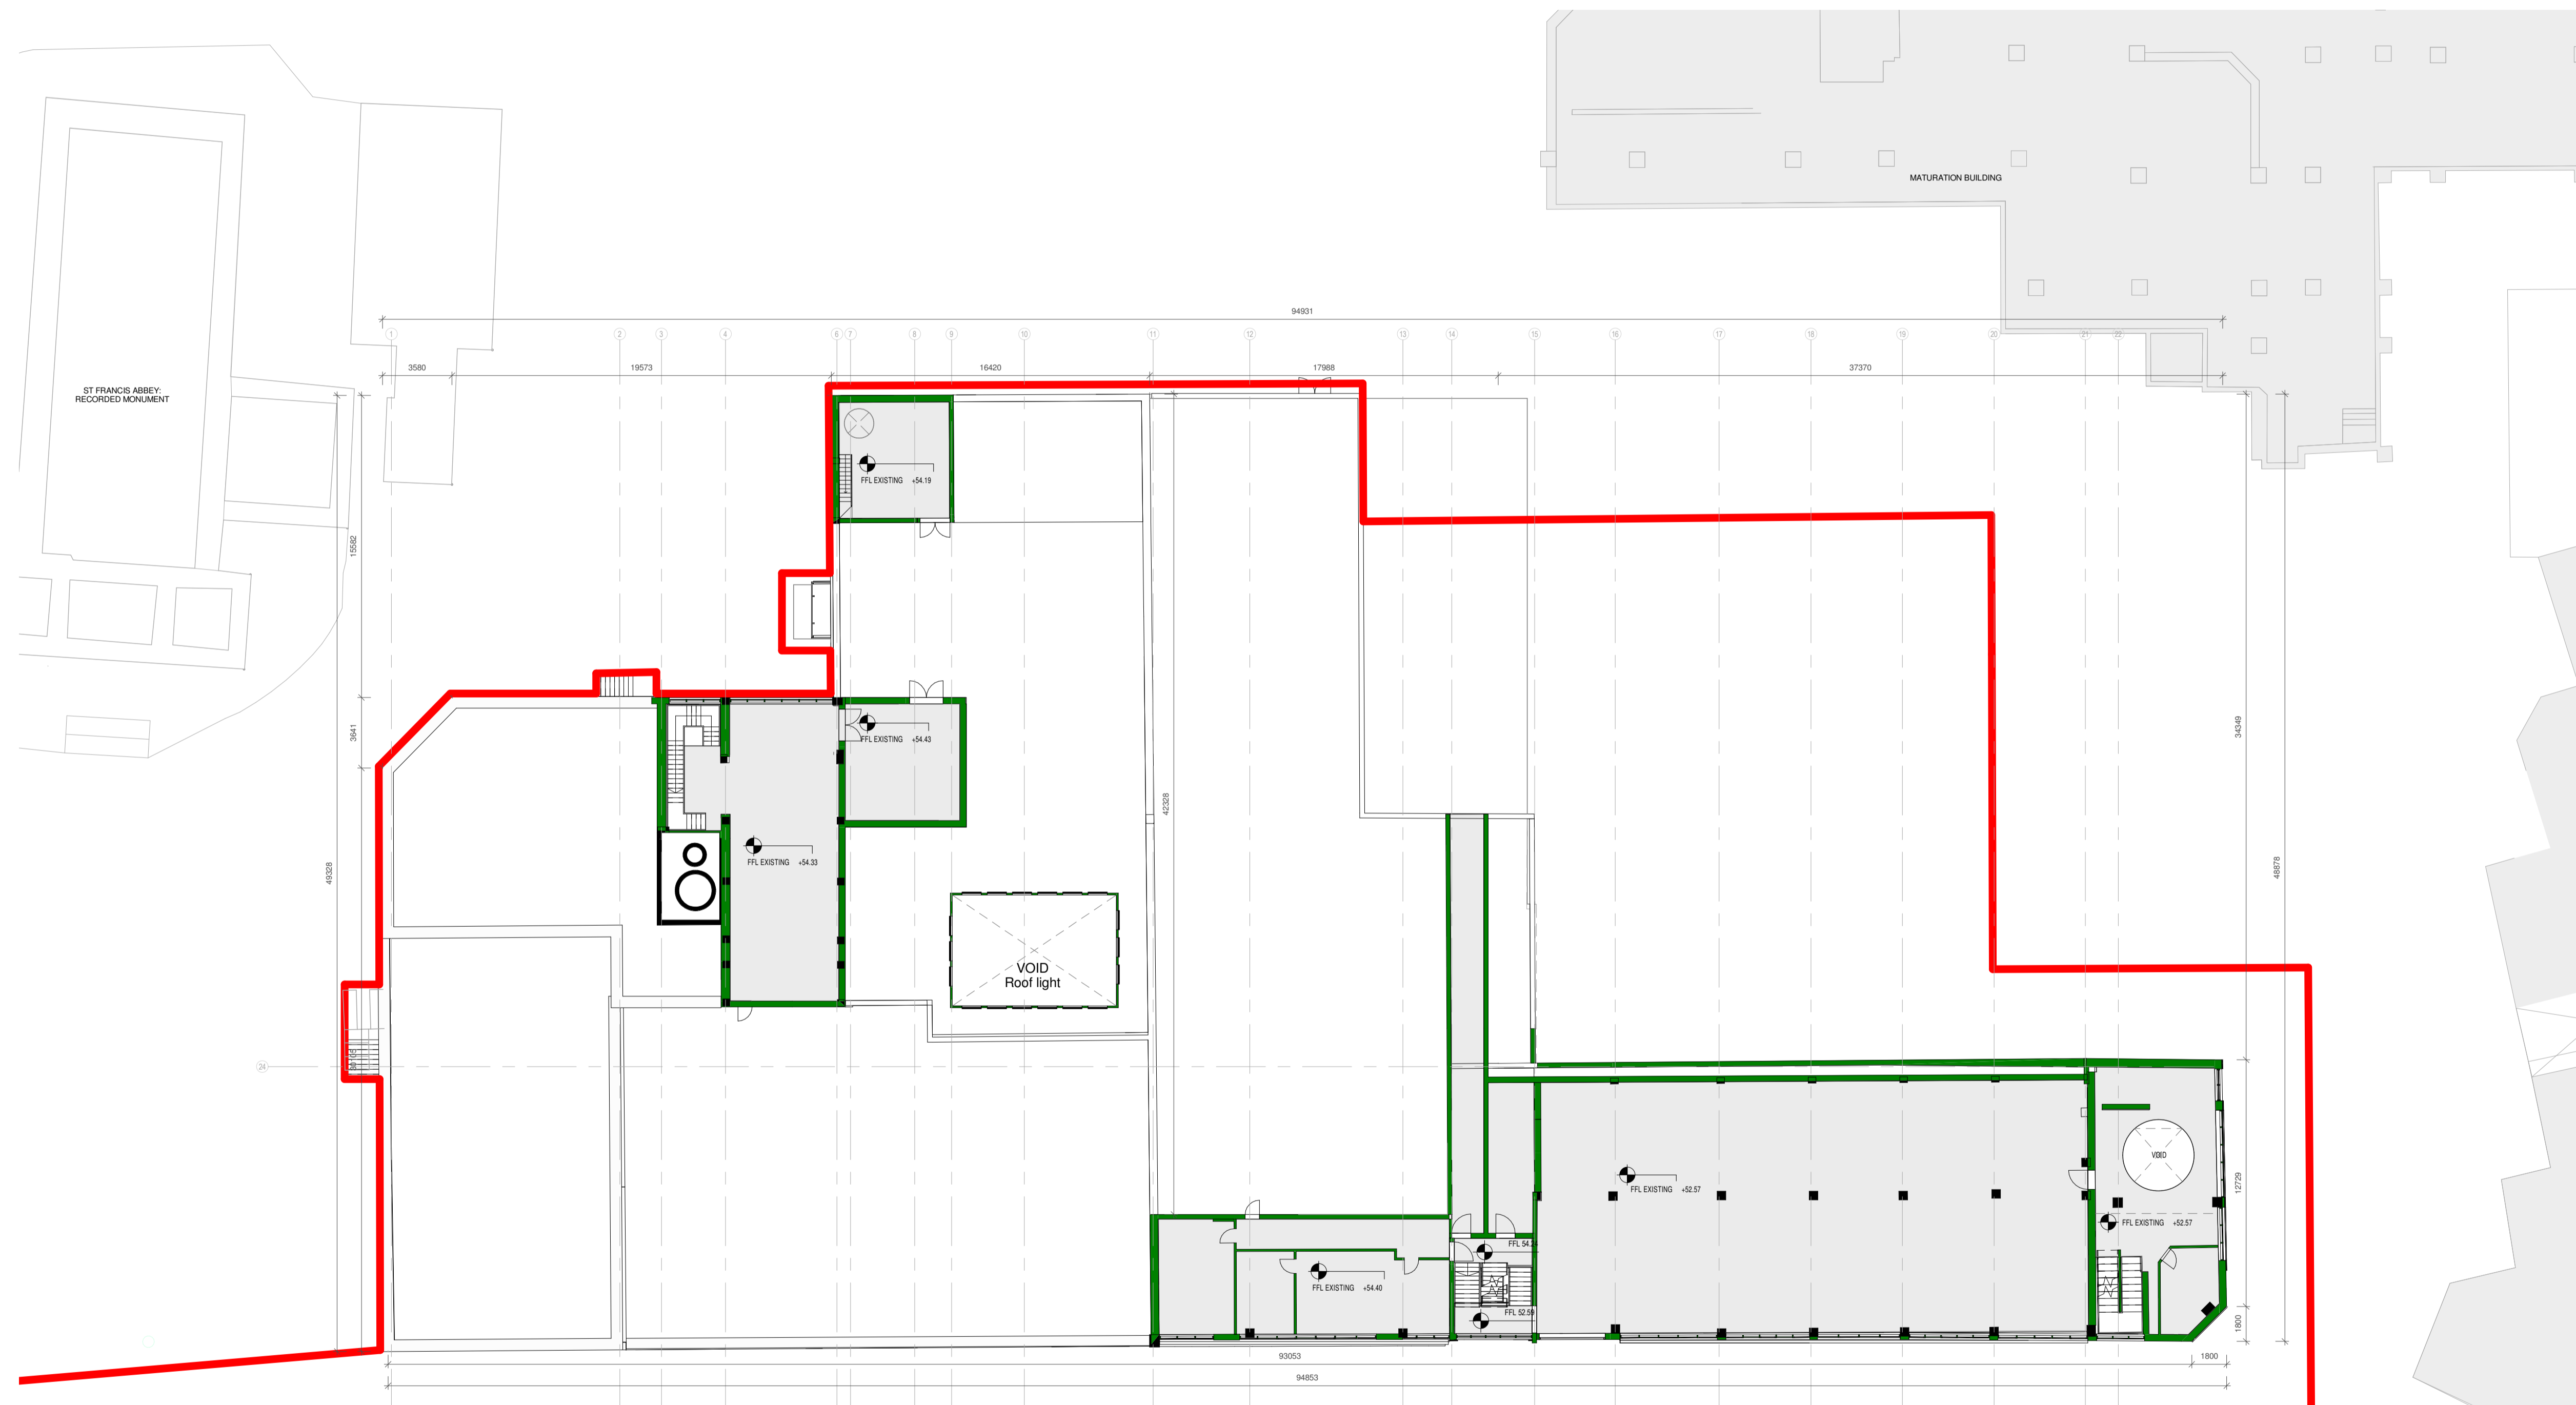


DO NOT SCALE FROM THIS DRAWING. USE FIGURED DIMENSIONS IN ALL CASES. VERIFY DIMENSIONS ON SITE AND REPORT ANY DISCREPANCIES TO THE ARCHITECTS IMMEDIATELY. THIS DRAWING IS TO BE READ IN CONJUNCTION WITH THE ARCHITECTS SPECIFICATION. THIS DRAWING IS COPYRIGHT AND MAY ONLY BE REPRODUCED WITH THE ARCHITECTS PERMISSION.

# EXISTING


## LEGEND

-  SITE BOUNDARY
-  BOUNDARY OF LANDS ALSO OWNED BY APPLICANT
-  LOCATION OF SITE NOTICES



DRG. SERIES
-------------


PROJ	October 17	JMc	Issued for Planning
REV	DATE	DRN	NOTES

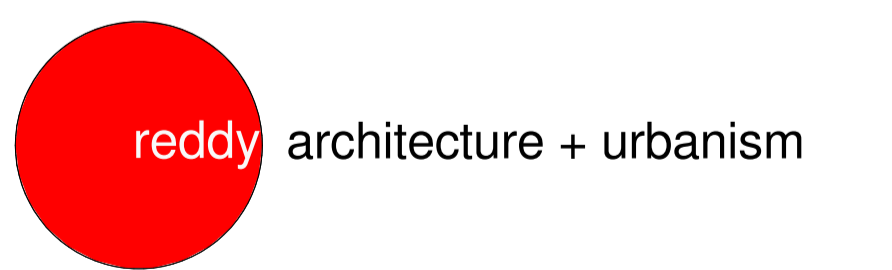

**JOB**  
**Brewhouse Redevelopment**  
**St. Francis Abbey Brewery**  
**Kilkenny**

**DUBLIN OFFICE**  
 DARTRY MILLS,  
 DARTRY ROAD,  
 DUBLIN 6,  
 IRELAND  
 Tel: + 353 (1) 498 7000  
 Fax: + 353 (1) 498 7001  
 info@reddyarchitecture.com  
 www.reddyarchitecture.com

**CLIENT**  
 Kilkenny County Council + Kilkenny Abbey  
 Quarter Developments Ltd.

**TITLE**  
**Building 09 Existing Second Floor**  
**Plan**

**KILKENNY OFFICE**  
 41 DEAN STREET,  
 KILKENNY,  
 IRELAND  
 Tel: + 353 (56) 776 2697  
 kilkeny@reddyarchitecture.com  
 www.reddyarchitecture.com

DATE	Oct 17	SCALE	1:200 @ A1
DRN	J. McAuliffe	CHECKED	EPhelan

JOB NUMBER	DRWG NUMBER	REVISION
14-215	3.0_112	P03.01

**1 93 200 Existing Second Floor Plan**  
 1 : 200

Horse Barrack Lane