


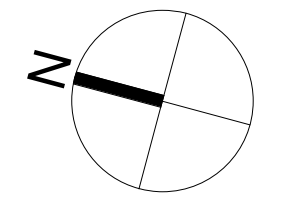
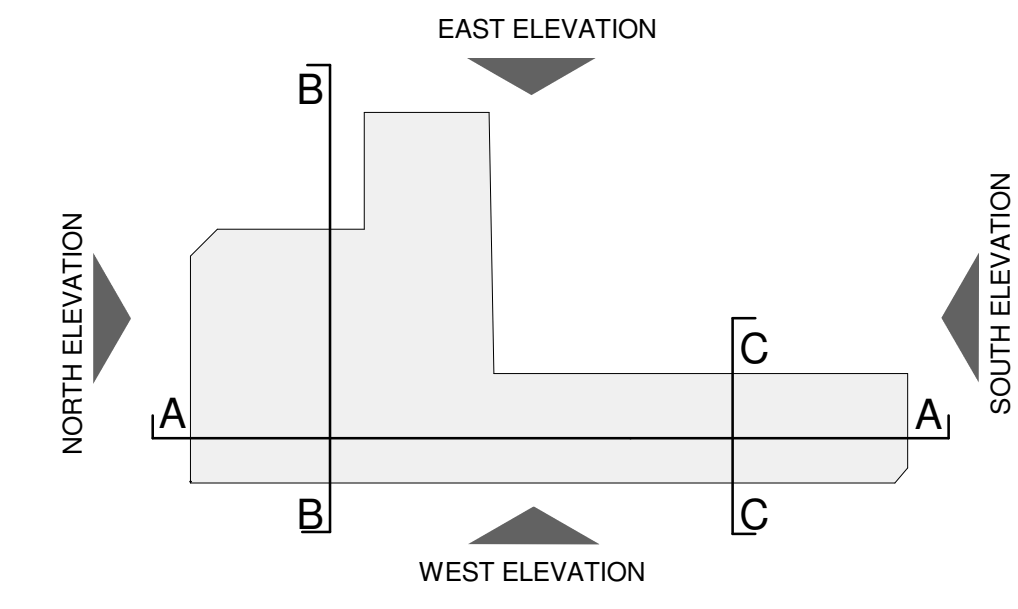
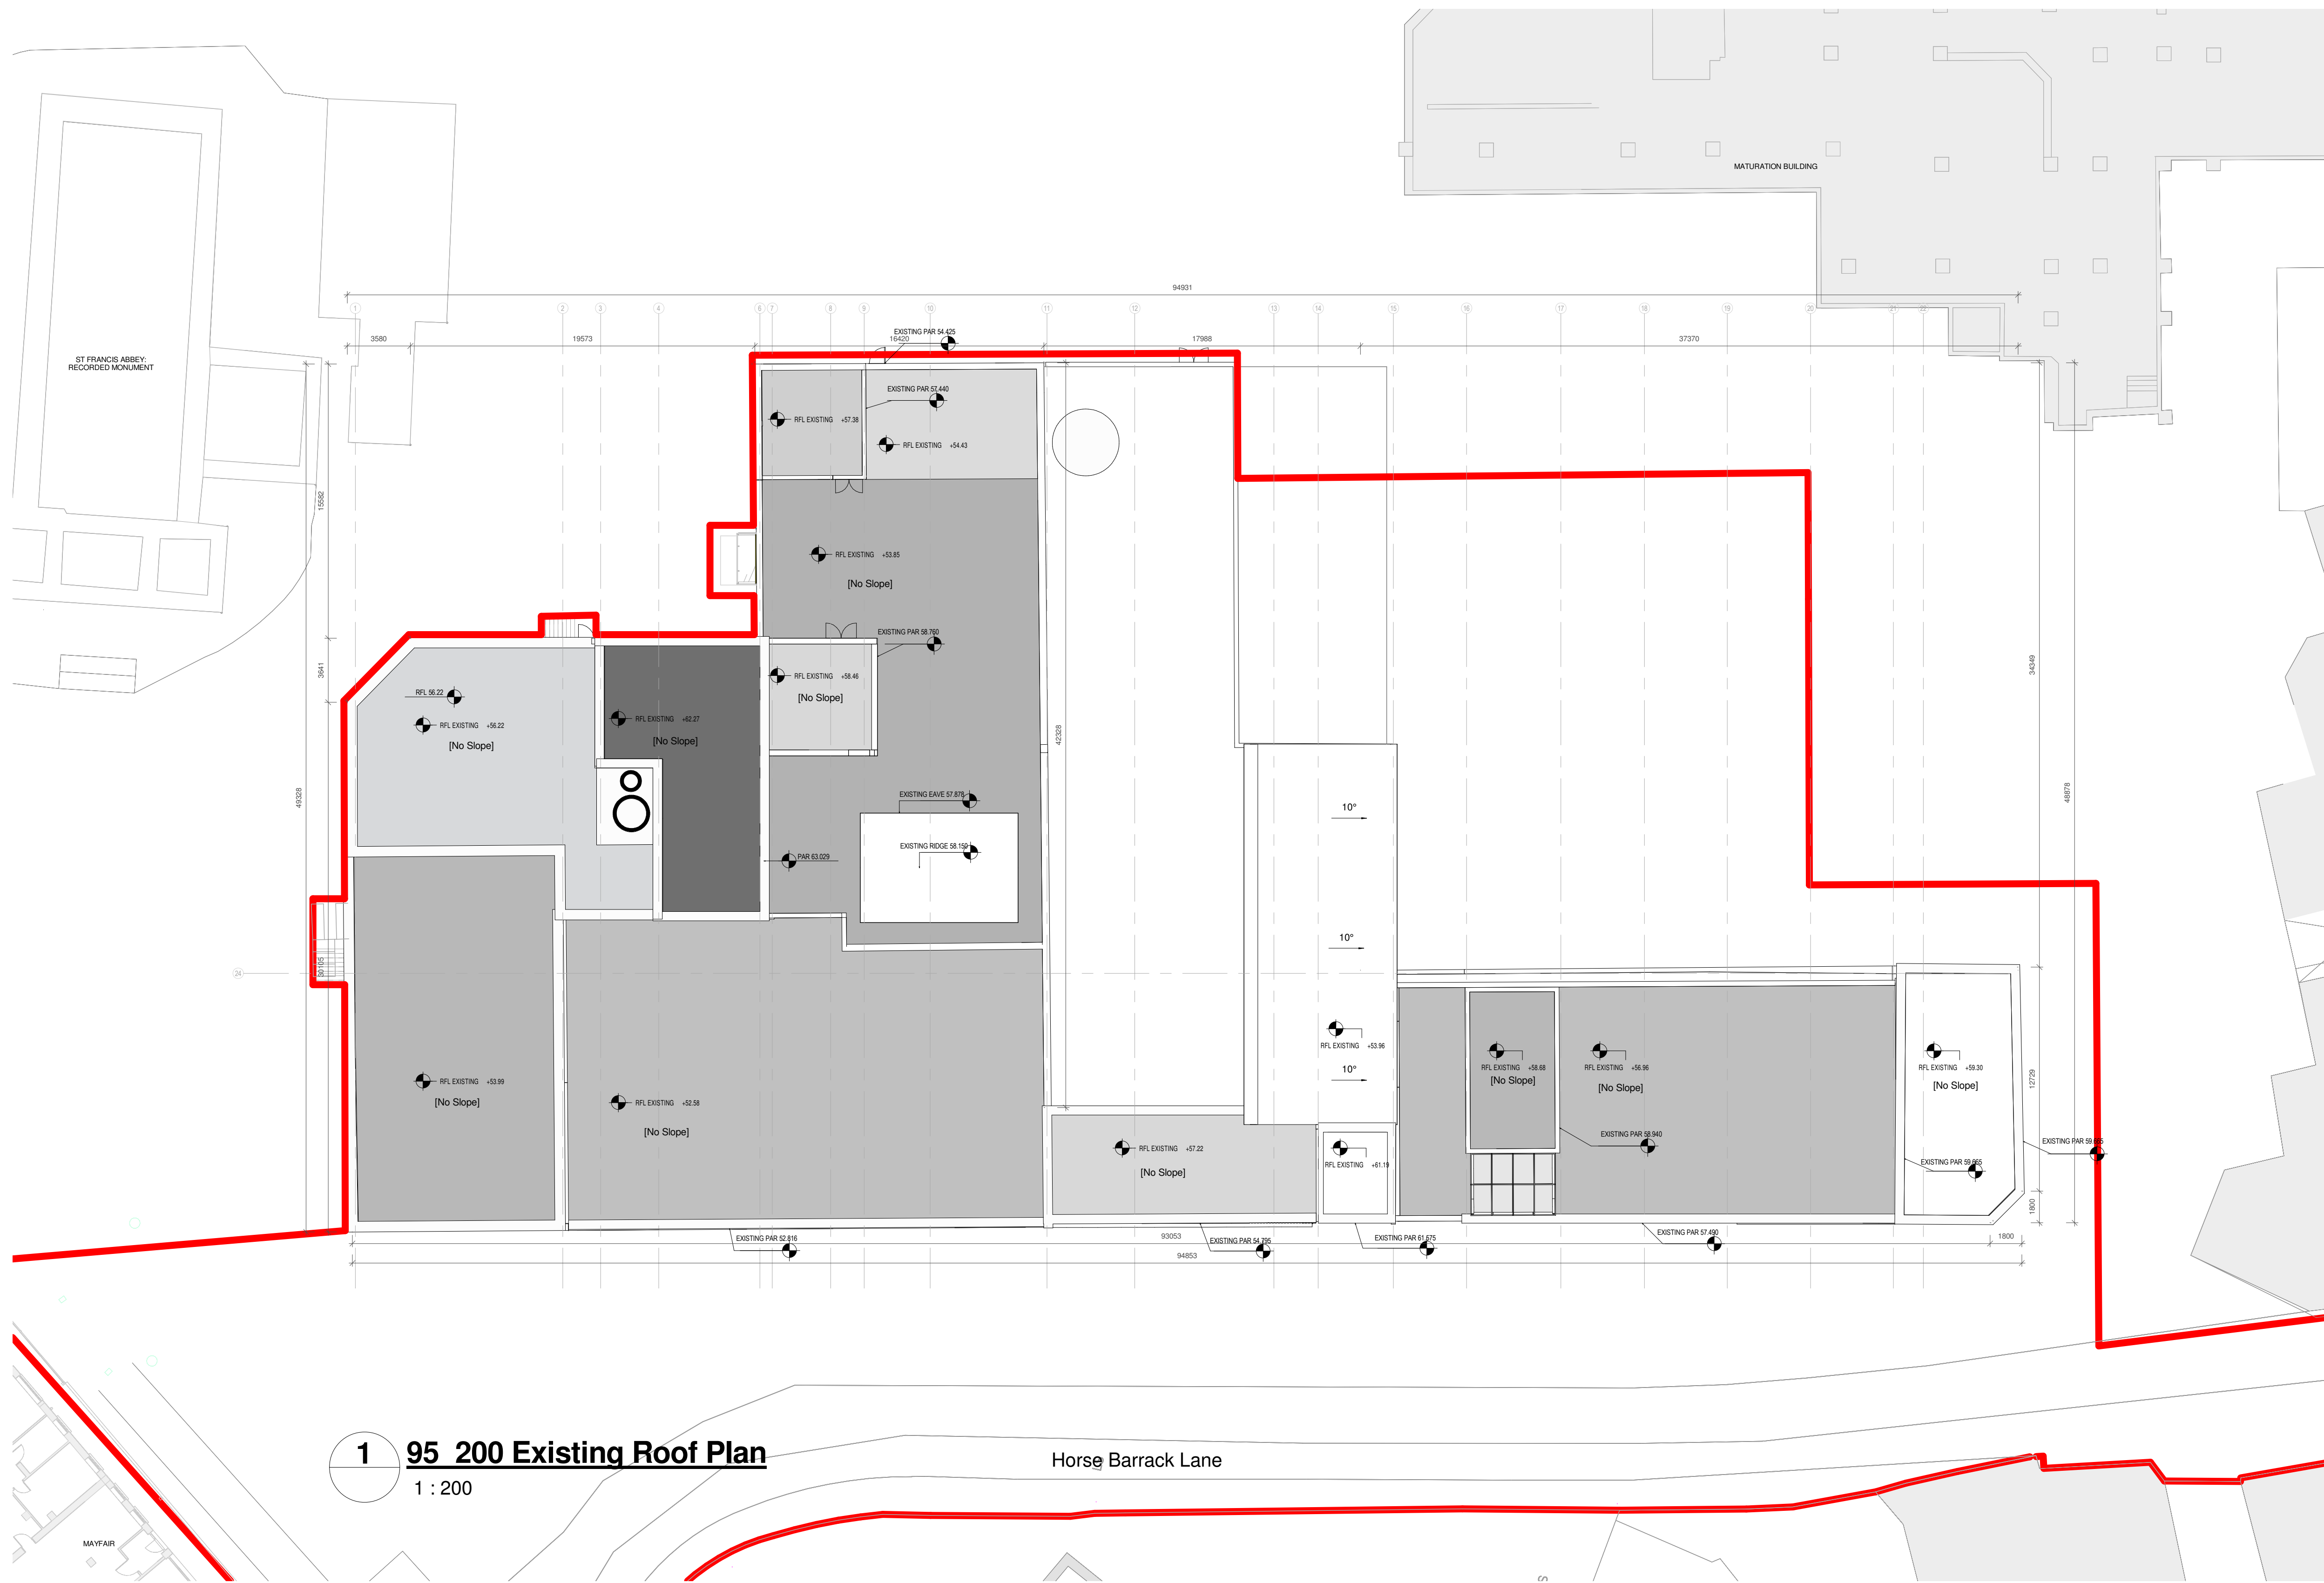


DO NOT SCALE FROM THIS DRAWING. USE FIGURED DIMENSIONS IN ALL CASES. VERIFY DIMENSIONS ON SITE AND REPORT ANY DISCREPANCIES TO THE ARCHITECTS IMMEDIATELY. THIS DRAWING IS TO BE READ IN CONJUNCTION WITH THE ARCHITECTS SPECIFICATION. THIS DRAWING IS COPYRIGHT AND MAY ONLY BE REPRODUCED WITH THE ARCHITECTS PERMISSION.

EXISTING


LEGEND

-  SITE BOUNDARY
-  BOUNDARY OF LANDS ALSO OWNED BY APPLICANT
-  LOCATION OF SITE NOTICES



DRG. SERIES

PROJ: 01 October 17 JMc Issued for Planning
 REV: DATE DRN NOTES

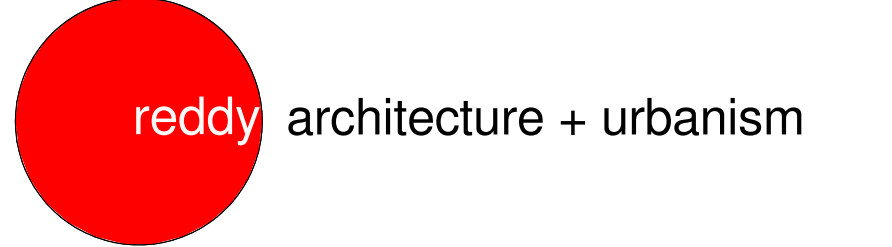

JOB
 Brewhouse Redevelopment
 St. Francis Abbey Brewery
 Kilkenny

DUBLIN OFFICE
 DARTRY MILLS,
 DARTRY ROAD,
 DUBLIN 5,
 IRELAND
 Tel: + 353 (1) 498 7000
 Fax: + 353 (1) 498 7001
 info@reddyarchitecture.com
 www.reddyarchitecture.com

CLIENT
 Kilkenny County Council + Kilkenny Abbey
 Quarter Developments Ltd.

TITLE
 Building 09 Existing Roof Plan

KILKENNY OFFICE
 41 DEAN STREET,
 KILKENNY,
 IRELAND
 Tel: + 353 (56) 776 2697
 kilkenny@reddyarchitecture.com
 www.reddyarchitecture.com

DATE Oct 17 **SCALE** 1:200 @ A1
DRN J. McAuliffe **CHECKED** EPhelan

1 95 200 Existing Roof Plan
 1 : 200

Horse Barrack Lane

JOB NUMBER 14-215 **DRWG NUMBER** 3.0_114 **REVISION** P03.01