


Comhairle Chontae Chill Chainnigh
Hailín an Chontae Suidéil Cill Chainnigh

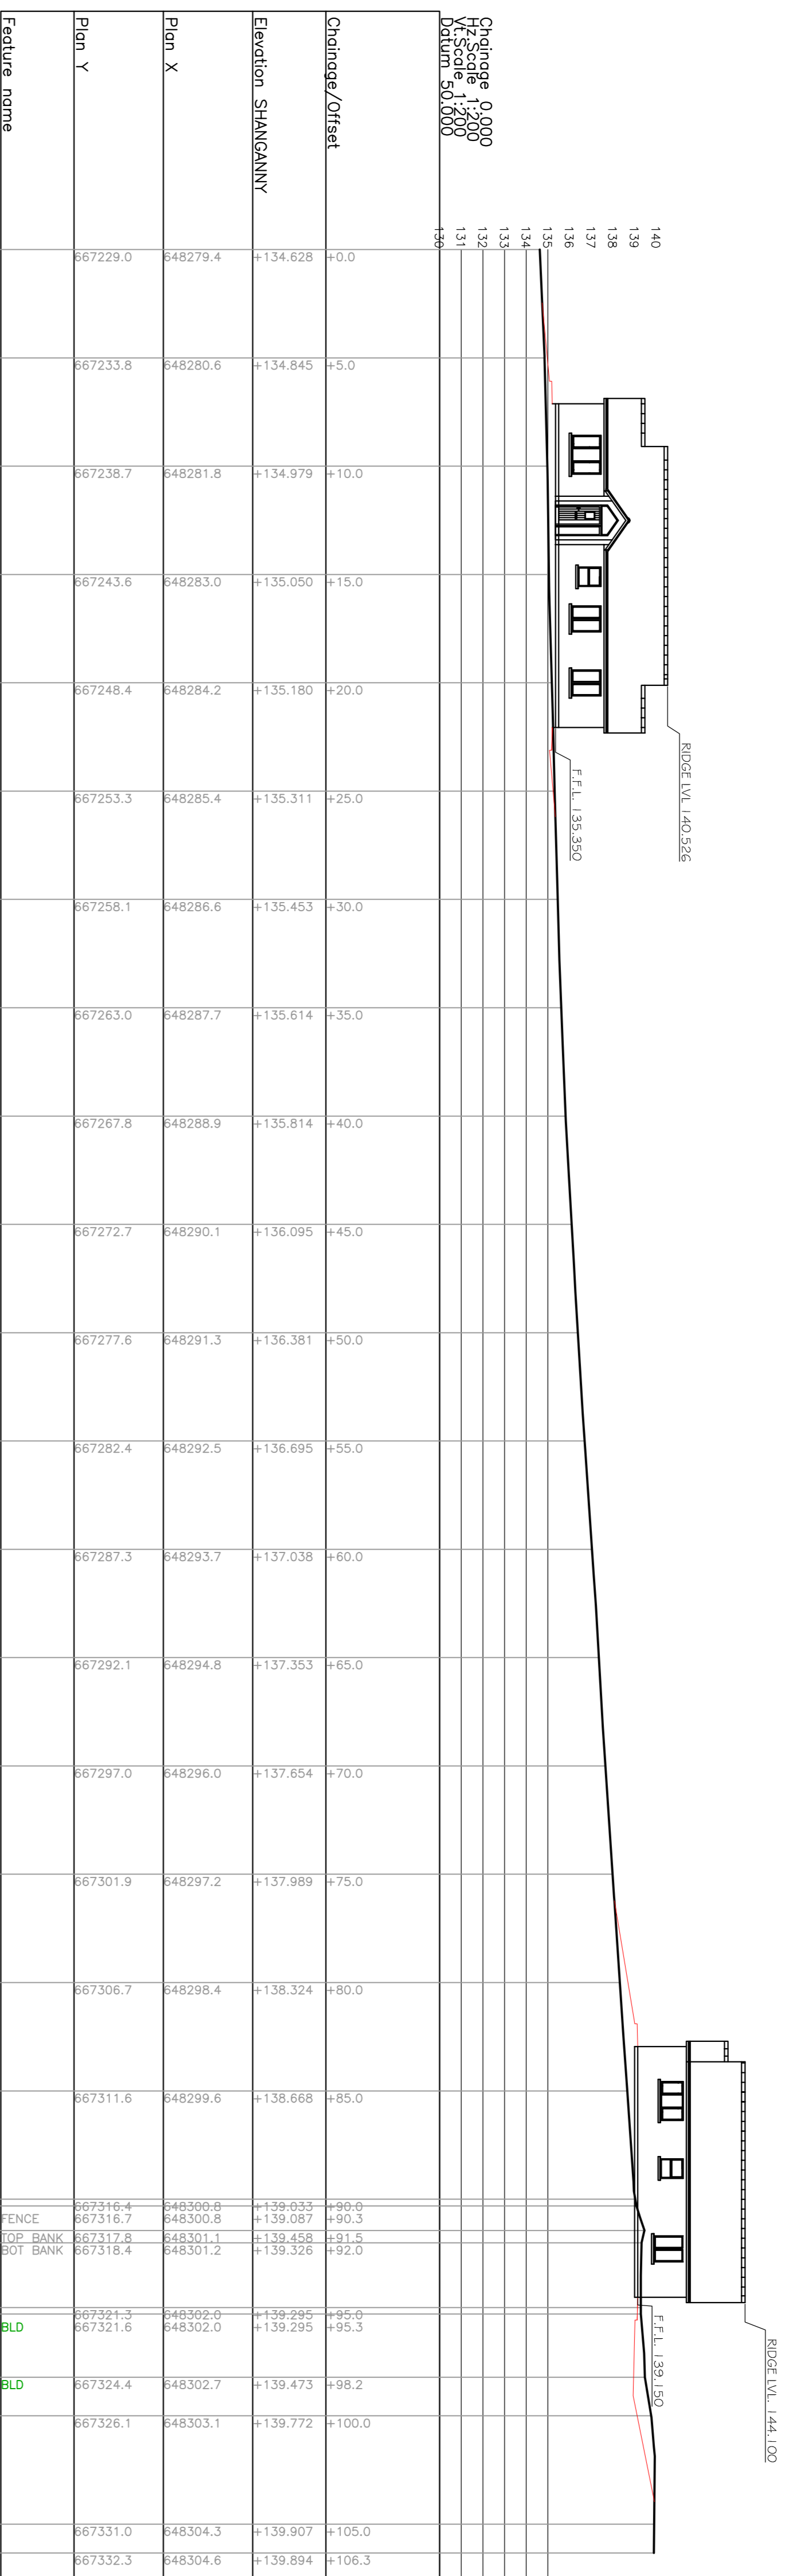

ELEVATION OF SITE
SCALE 1/200

NO.	DESCRIPTION	DATE

HOUSING TECHNICAL SECTION

Kilkenney County Council
County Hall John Street Kilkenney

Tel: 069 779400
Fax: 069 779401
Email: info@kilkenney.ie
Website: www.kilkenney.ie

Serving People - Preserving Heritage
© COPYRIGHT RESERVED

PROGRESS	PLANNING	TENDER	CONSTRUCTION
	<input checked="" type="checkbox"/>		

PROJECT:
2 NEW RESIDENTIAL DWELLINGS AT SHANGANNY JENKINSTOWN CO KILKENNY

DRAWING:
PROPOSED SITE SECTION

DRAWN BY	PS	SCALE	1:200
CHECKED BY	EC	DATE	JAN 2019
FILE NO.	HS-127	DRAWING NO.	PL-006

ALL ORDINANCE SURVEY DATA BASED ON ORDINANCE SURVEY OF IRELAND MAP LICENCE NUMBER 201327/CMA/WK/ENNY