

# KILKENNY COUNTY COUNCIL



## HUGGINSTOWN VILLAGE RENEWAL SCHEME

### PUBLIC DISPLAY DRAWINGS (PUBLIC CONSULTATION PROCESS)



### INDEX OF CONTENTS

DRAWING NO.	TITLE
18031-100	COVER INDEX OF CONTENTS
18031-101	SITE LOCATION MAP
18031-102	GENERAL SITE LAYOUT PLAN
18031-103	DETAILED SITE LAYOUT PLAN (SHEET 1 OF 3)
18031-104	DETAILED SITE LAYOUT PLAN (SHEET 2 OF 3)
18031-105	DETAILED SITE LAYOUT PLAN (SHEET 3 OF 3)

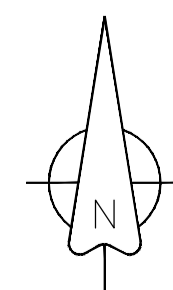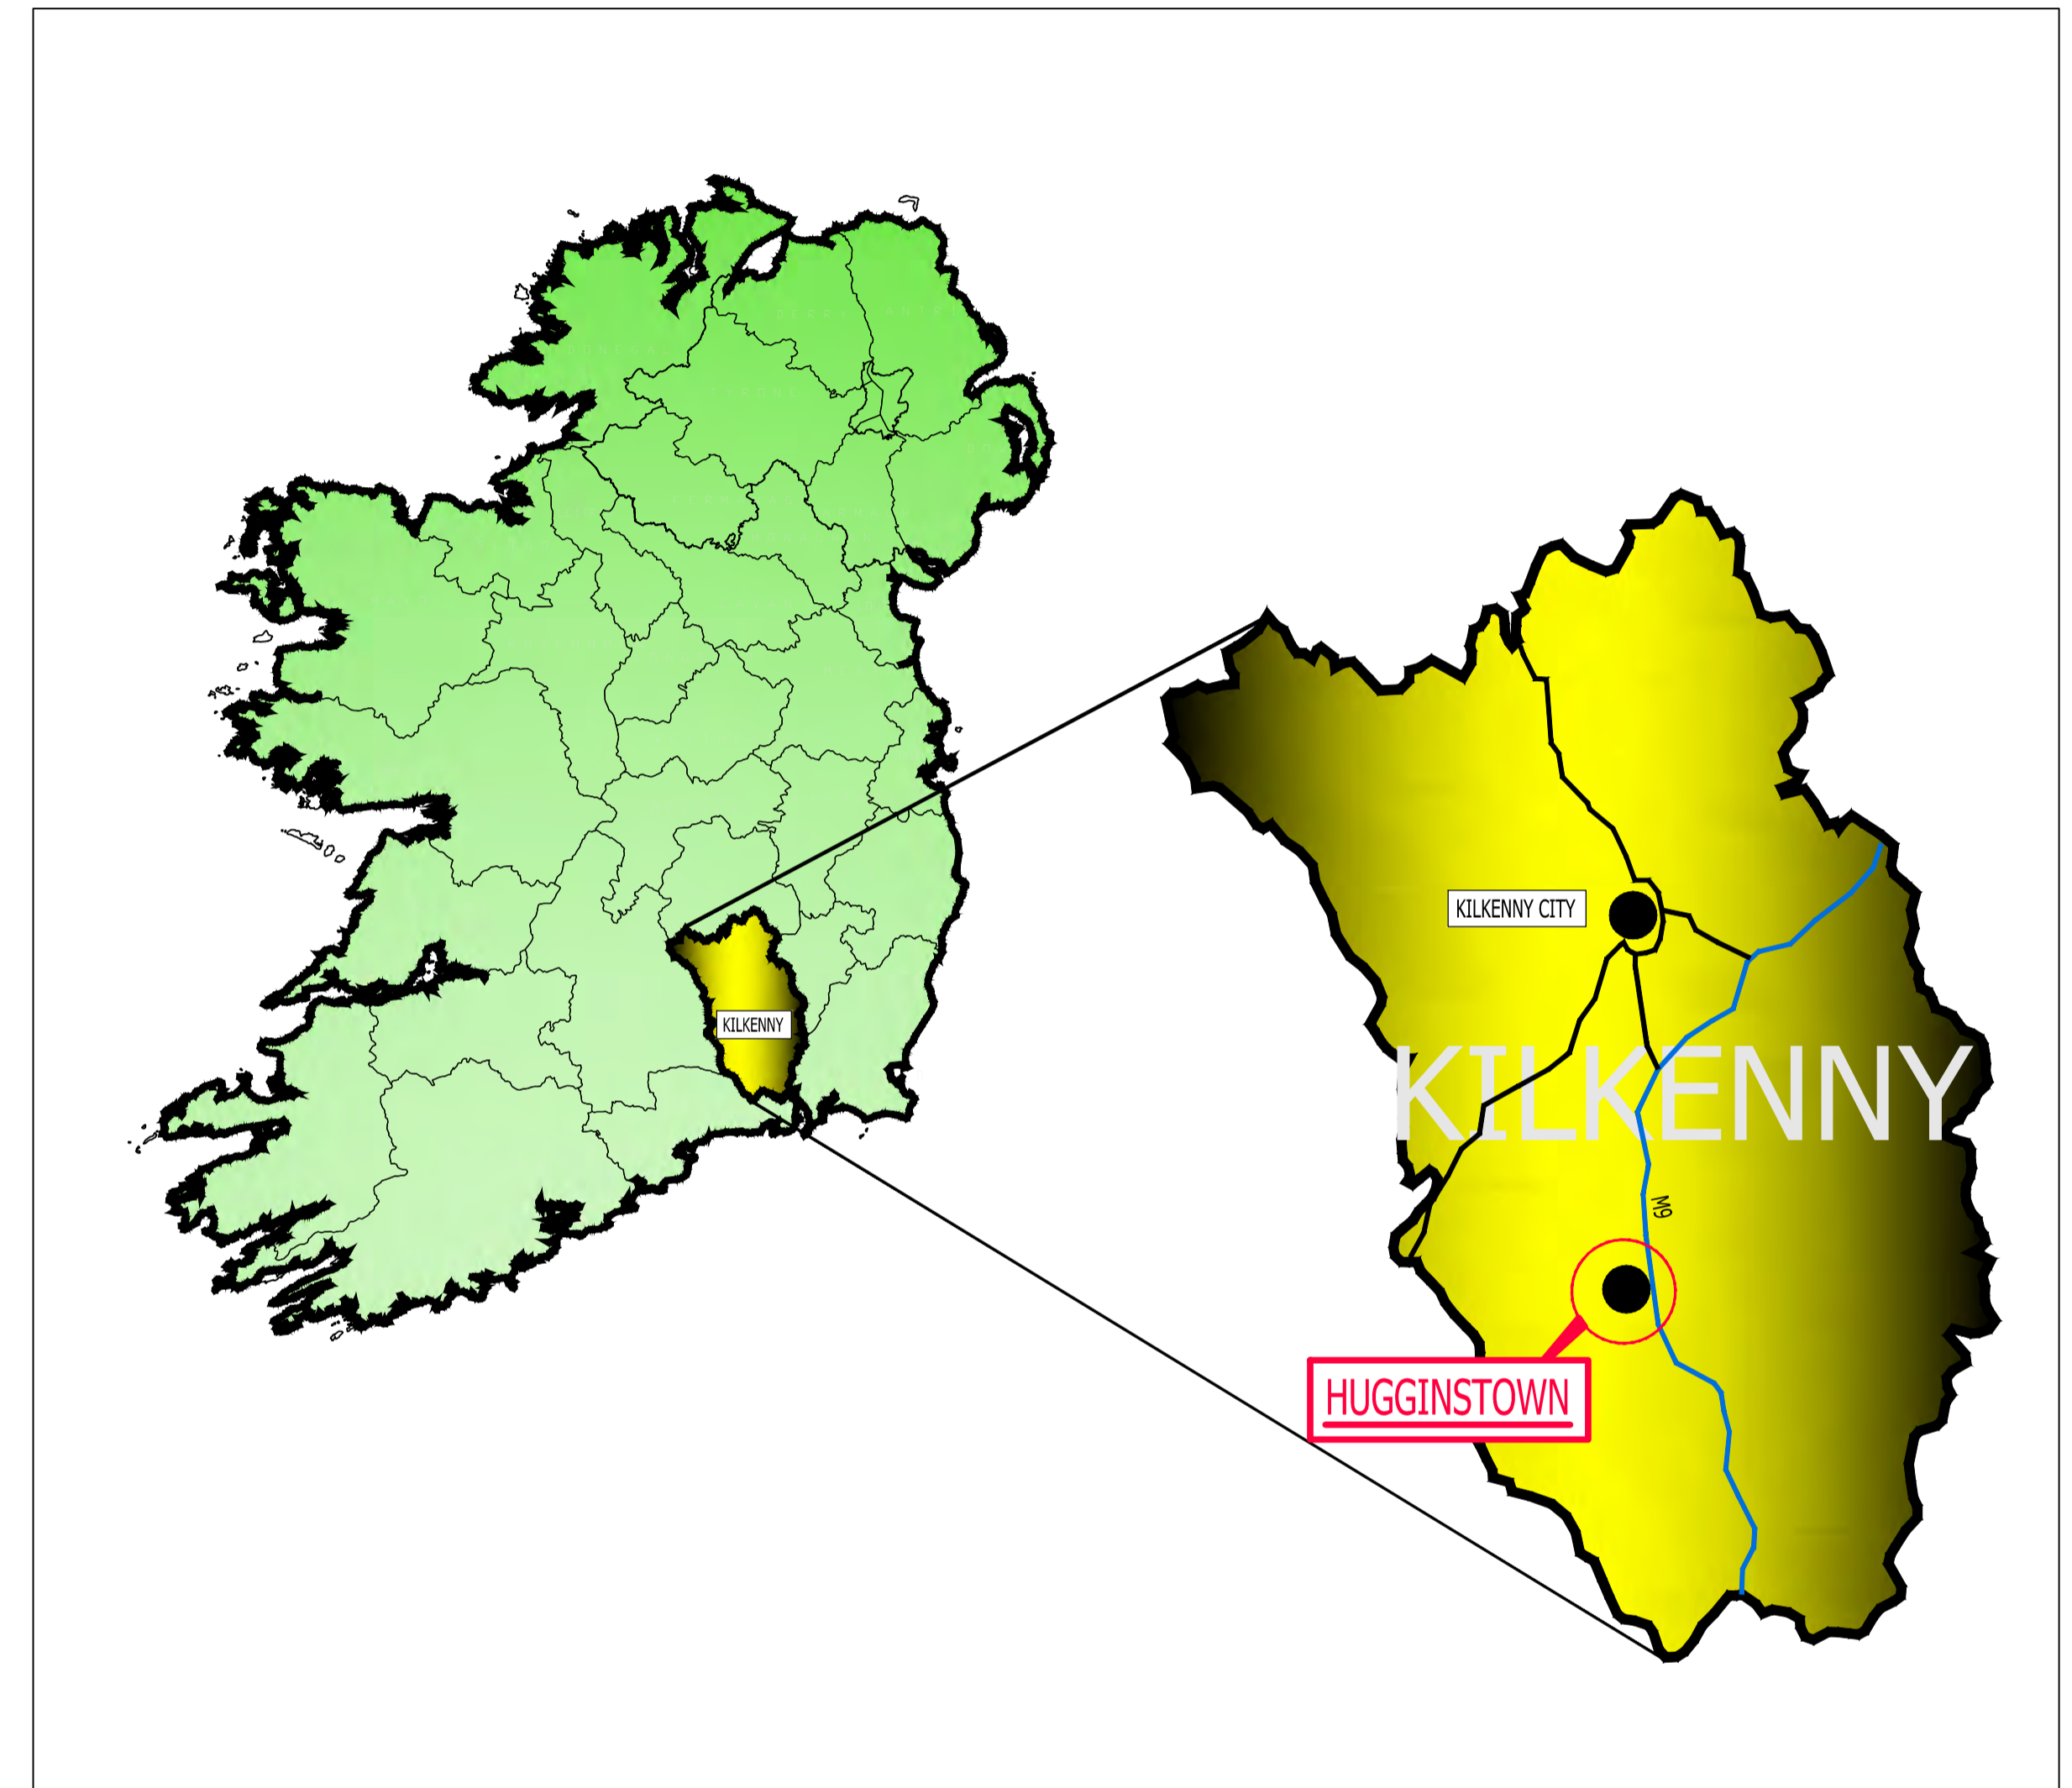

**KILKENNY COUNTY COUNCIL**  
 Department of Rural and Community Development  
 An Roinn Forbartha Tuaithe agus Poblail  
 An Roinn Cúlúir, Oidhreachtas agus Gaeltachta  
 Department of Culture, Heritage and the Gaeltacht

OS mapping reproduced under licence 0009618.  
This drawing is copyright and is not to be reproduced without the written permission of Kilgallen and Partners.


REV	DATE	BY	DETAILS
PLO1	15/10/18	JD	ISSUED FOR PUBLIC CONSULTATION

STATUS FOR PUBLIC CONSULTATION PURPOSES
CLIENT KILKENNY COUNTY COUNCIL
PROJECT HUGGINSTOWN VILLAGE RENEWAL SCHEME
TITLE COVER INDEX OF CONTENTS

**KILGALLEN & PARTNERS**  
 CONSULTING ENGINEERS  
 KYLEKIPROE, WELL ROAD, PORTLAOISE, CO. LAOIS  
 Tel: +353 57 86 62860, Fax: +353 57 86 62861  
 E-mail: Info@kilgallen.ie, Web: www.kilgallen.ie

DRN: JD	DRAWING NO.: 18031-100	REV.: PL1
CHKD: NOC	SCALE: NTS	SIZE: A1
		DATE: 15/10/18




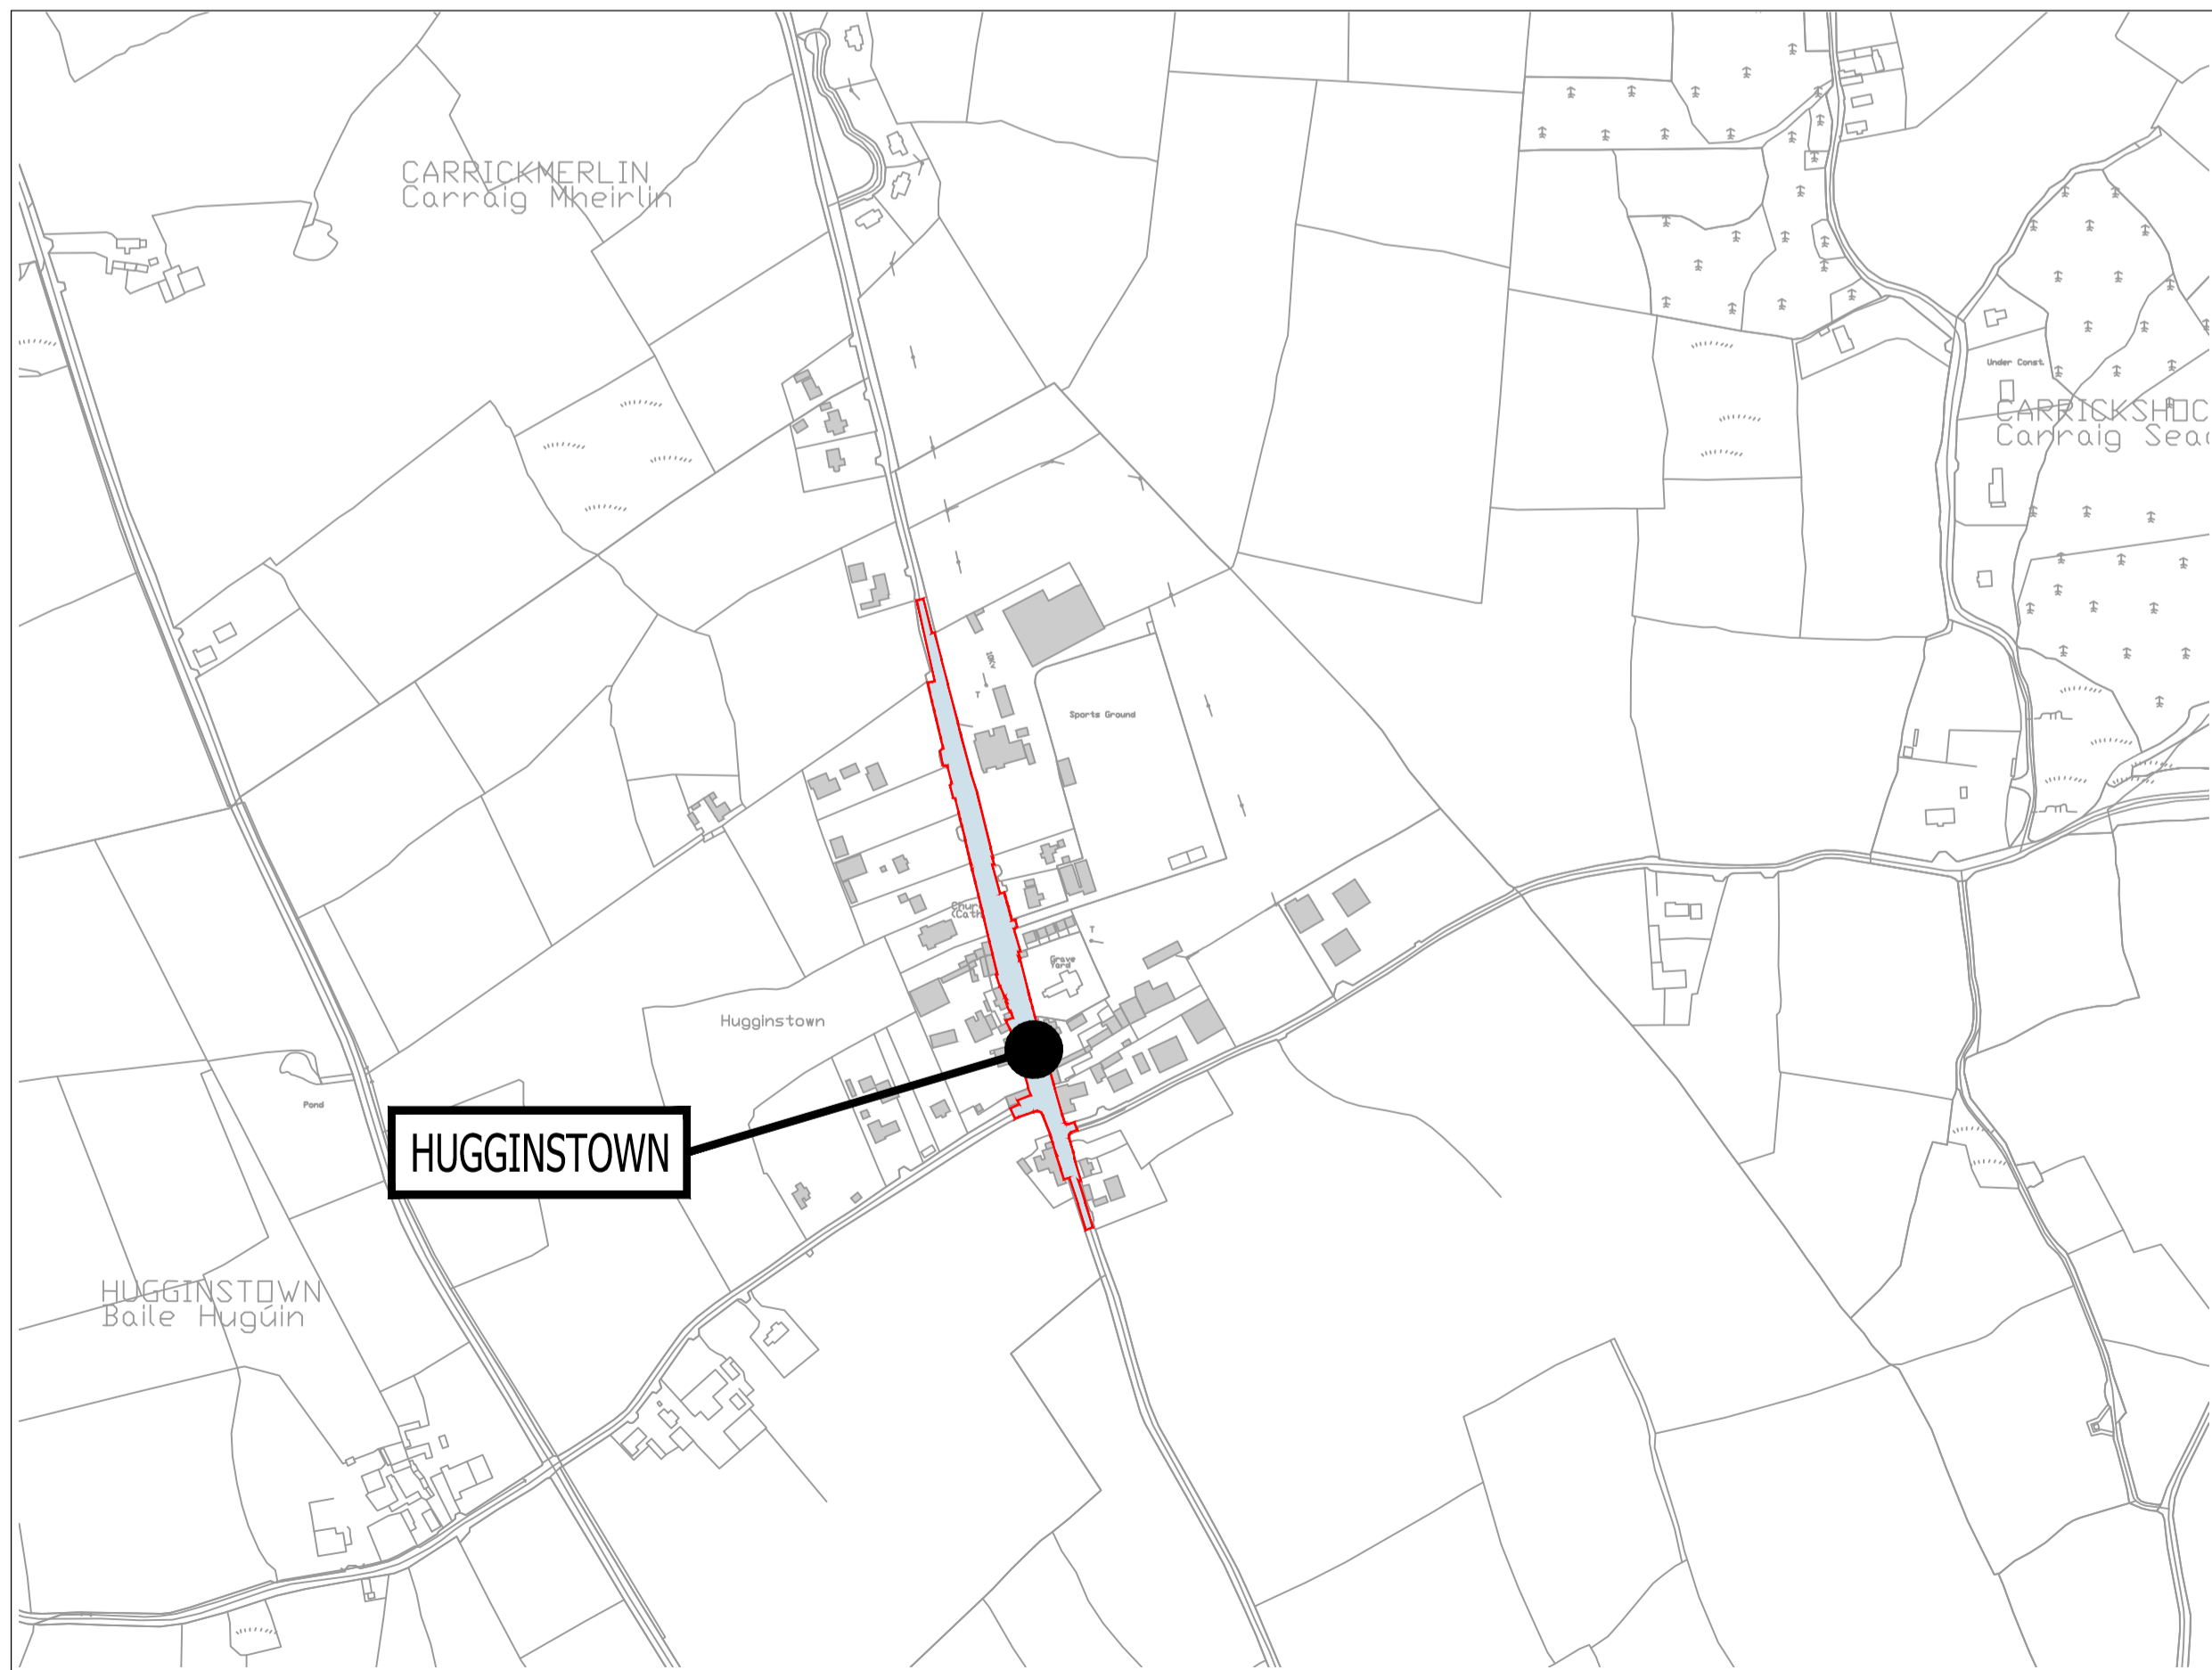

**SITE LOCATION**  
EXTENT OF WORKS  
SCALE: 1:5000

**SITE LOCATION MAP**  
EXISTING VILLAGE LANDMARKS  
SCALE: 1:1000

EXTENT OF SCHEME

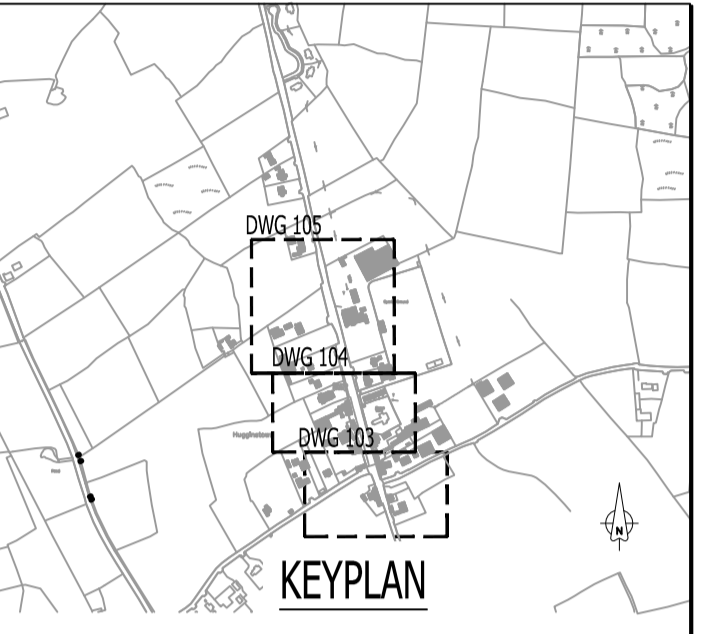

OS MAP REF:  
S192-D, S193-C (SCALE 1:1000)  
ITM CENTREPOINT CO-ORDINATE 650858E, 633750N

REPRODUCED UNDER OS LICENCE No. EN 0009618  
© ORDNANCE SURVEY IRELAND GOVERNMENT OF IRELAND

THIS DRAWING IS COPYRIGHT OF KILGALLEN AND PARTNERS AND ISSUED UNDER LICENCE

PL1	15.10.18	JD	ISSUED FOR PUBLIC CONSULTATION PURPOSES ONLY
ISS	DATE	BY	DETAILS

**KILKENNY COUNTY COUNCIL**  
Department of Rural and Community Development  
An Roinn Forbartha Tuaithe agus Pobail  
An Roinn Cultúir, Oidhreachta agus Gaeltachta  
Department of Culture, Heritage and the Gaeltacht

DESIGN  
CIVIL ENGINEERING

STATUS  
FOR PUBLIC CONSULTATION PURPOSES

CLIENT  
**KILKENNY COUNTY COUNCIL**

PROJECT  
**HUGGINSTOWN TOWN & VILLAGE RENEWAL**







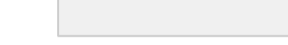

TITLE  
LOCATION MAP


**KILGALLEN & PARTNERS**  
CONSULTING ENGINEERS  
3 Danville Business Park Kilkenny  
Tel: +353 56 770 1090, Fax: +353 56 770 5077  
E-mail: info@kilgallen.ie, Web: www.kilgallen.ie

DRN: JD	SCALE: AS SHOWN @ A1	DRAWING NO.: 18031-101	ISSUE: PL1
CHKD: NOC	DATE: 15/10/18		

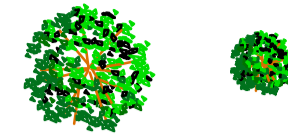

LEGEND:

LANDSCAPED TREES	
PROPOSED PUBLIC LIGHTING	
KERBLINE - 60MM HIGH KERB	
KERBLINE - 80MM HIGH KERB (25MM ACROSS ENTRANCES)	
PARKING BAYS WITH BITUMEN MACADAM FINISH	
CARRIAGEWAY	
NEW CONCRETE FOOTWAY	
EXISTING FOOTWAY	

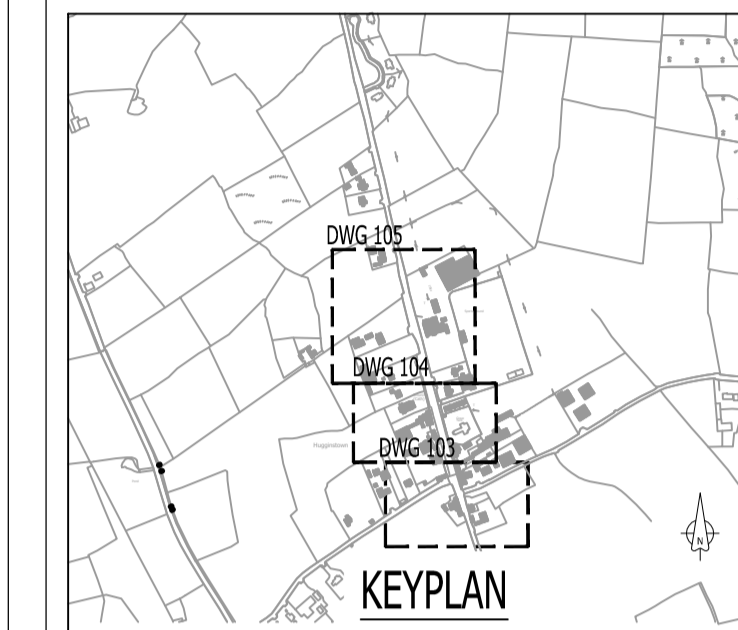


OS MAP REF:  
 5192-0, 5193-C (SCALE 1:1000)  
 ITM CENTREPOINT CO-ORDINATE: 650886E, 633750N

REPRODUCED UNDER OS LICENCE No. EN 0009618  
 © ORDNANCE SURVEY (IRELAND) GOVERNMENT OF IRELAND

THIS DRAWING IS COPYRIGHT OF KILGALLEN AND PARTNERS AND ISSUED UNDER LICENCE

PL1	15.10.18	JD	ISSUED FOR PUBLIC CONSULTATION
ISS	DATE	BY	DETAILS



**KILKENNY COUNTY COUNCIL**

Town and Village Renewal Scheme

Department of Rural and Community Development

An Roinn Forbartha Tuaithe agus Pobail

An Roinn Cultúir, Oidhreacht agus Gaeltachta  
 Department of Culture, Heritage and the Gaeltacht

DESIGN: CIVIL ENGINEERING

STATUS: FOR PUBLIC CONSULTATION PURPOSES

CLIENT: KILKENNY COUNTY COUNCIL

PROJECT: HUGGINSTOWN TOWN & VILLAGE RENEWAL


TITLE: GENERAL SITE LAYOUT PLAN



**KILGALLEN & PARTNERS**  
 CONSULTING ENGINEERS

3 Danville Business Park, Kilkenny  
 Tel: +353 56 770 1090, Fax: +353 56 770 5077  
 E-mail: Info@kilgallen.ie, Web: www.kilgallen.ie



DRN: JD	SCALE: 1/1000 @ A1	DRAWING NO.:	ISSUE:
CHKD: NO'C	DATE: 15/10/18	18031-102	PL1

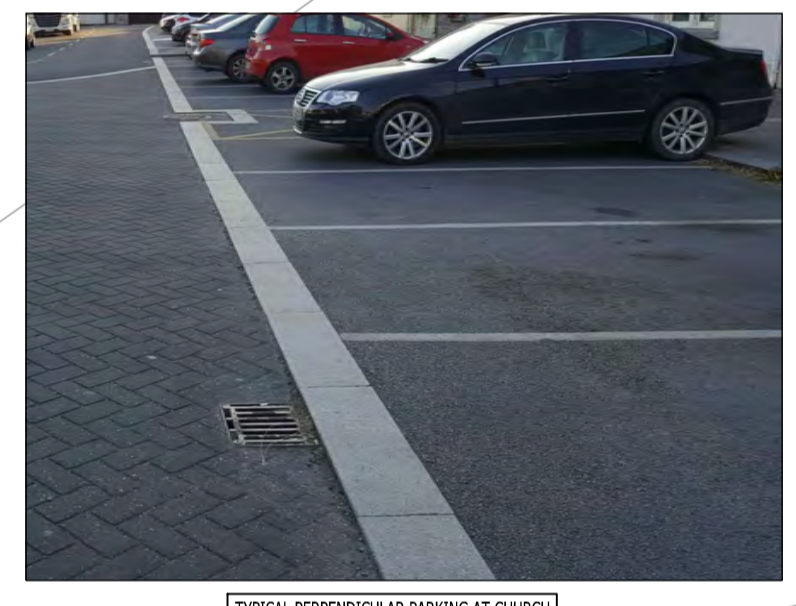



LEGEND:

LANDSCAPED TREES	
PROPOSED PUBLIC LIGHTING	
KERBLINE - 6MM HIGH KERB	
KERBLINE - 85MM HIGH KERB (25MM ACROSS ENTRANCES)	
PARKING BAYS WITH BITUMEN MACADAM FINISH	
CARRIAGEWAY	
NEW CONCRETE FOOTWAY	
EXISTING FOOTWAY	

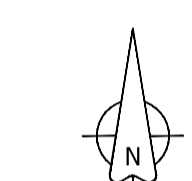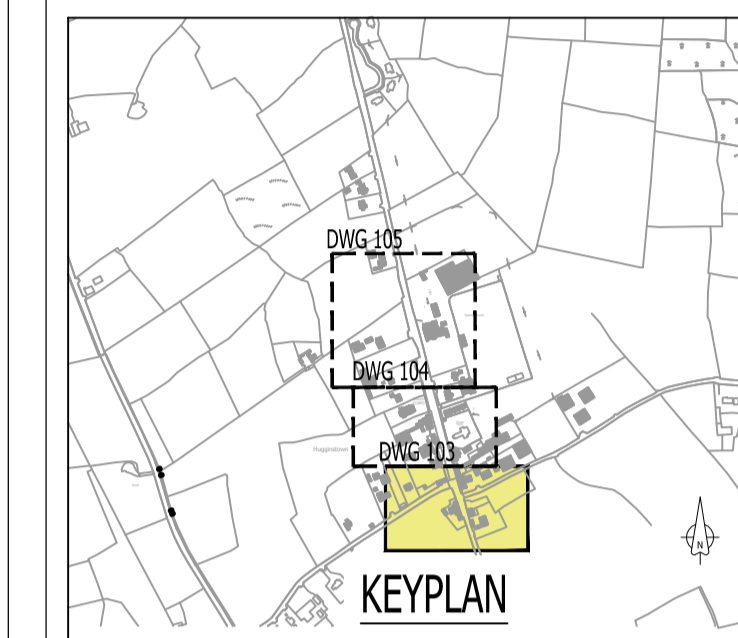

OS MAP REF:  
5192-0, 5193-C (SCALE 1:1000)  
ITM CENTREPOINT CO-ORDINATE: 650865E, 633750N

REPRODUCED UNDER OS LICENCE No. EN 0009618  
© ORDNANCE SURVEY (IRELAND) GOVERNMENT OF IRELAND

THIS DRAWING IS COPYRIGHT OF KILGALLEN AND PARTNERS AND ISSUED UNDER LICENCE

PL1	15.10.18	JD	ISSUED FOR PUBLIC CONSULTATION
ISS	DATE	BY	DETAILS

**KILKENNY COUNTY COUNCIL**

Town and Village Renewal Scheme

Department of Rural and Community Development

An Roinn Forbartha Tuaithe agus Pobail

An Roinn Cultúir, Oidhreacht agus Gaeltachta  
Department of Culture, Heritage and the Gaeltacht

DESIGN  
**CIVIL ENGINEERING**

STATUS  
**FOR PUBLIC CONSULTATION PURPOSES**

CLIENT  
**KILKENNY COUNTY COUNCIL**



PROJECT  
**HUGGINSTOWN TOWN & VILLAGE RENEWAL**

TITLE  
**DETAILED SITE LAYOUT PLAN (SHEET 1 OF 3)**






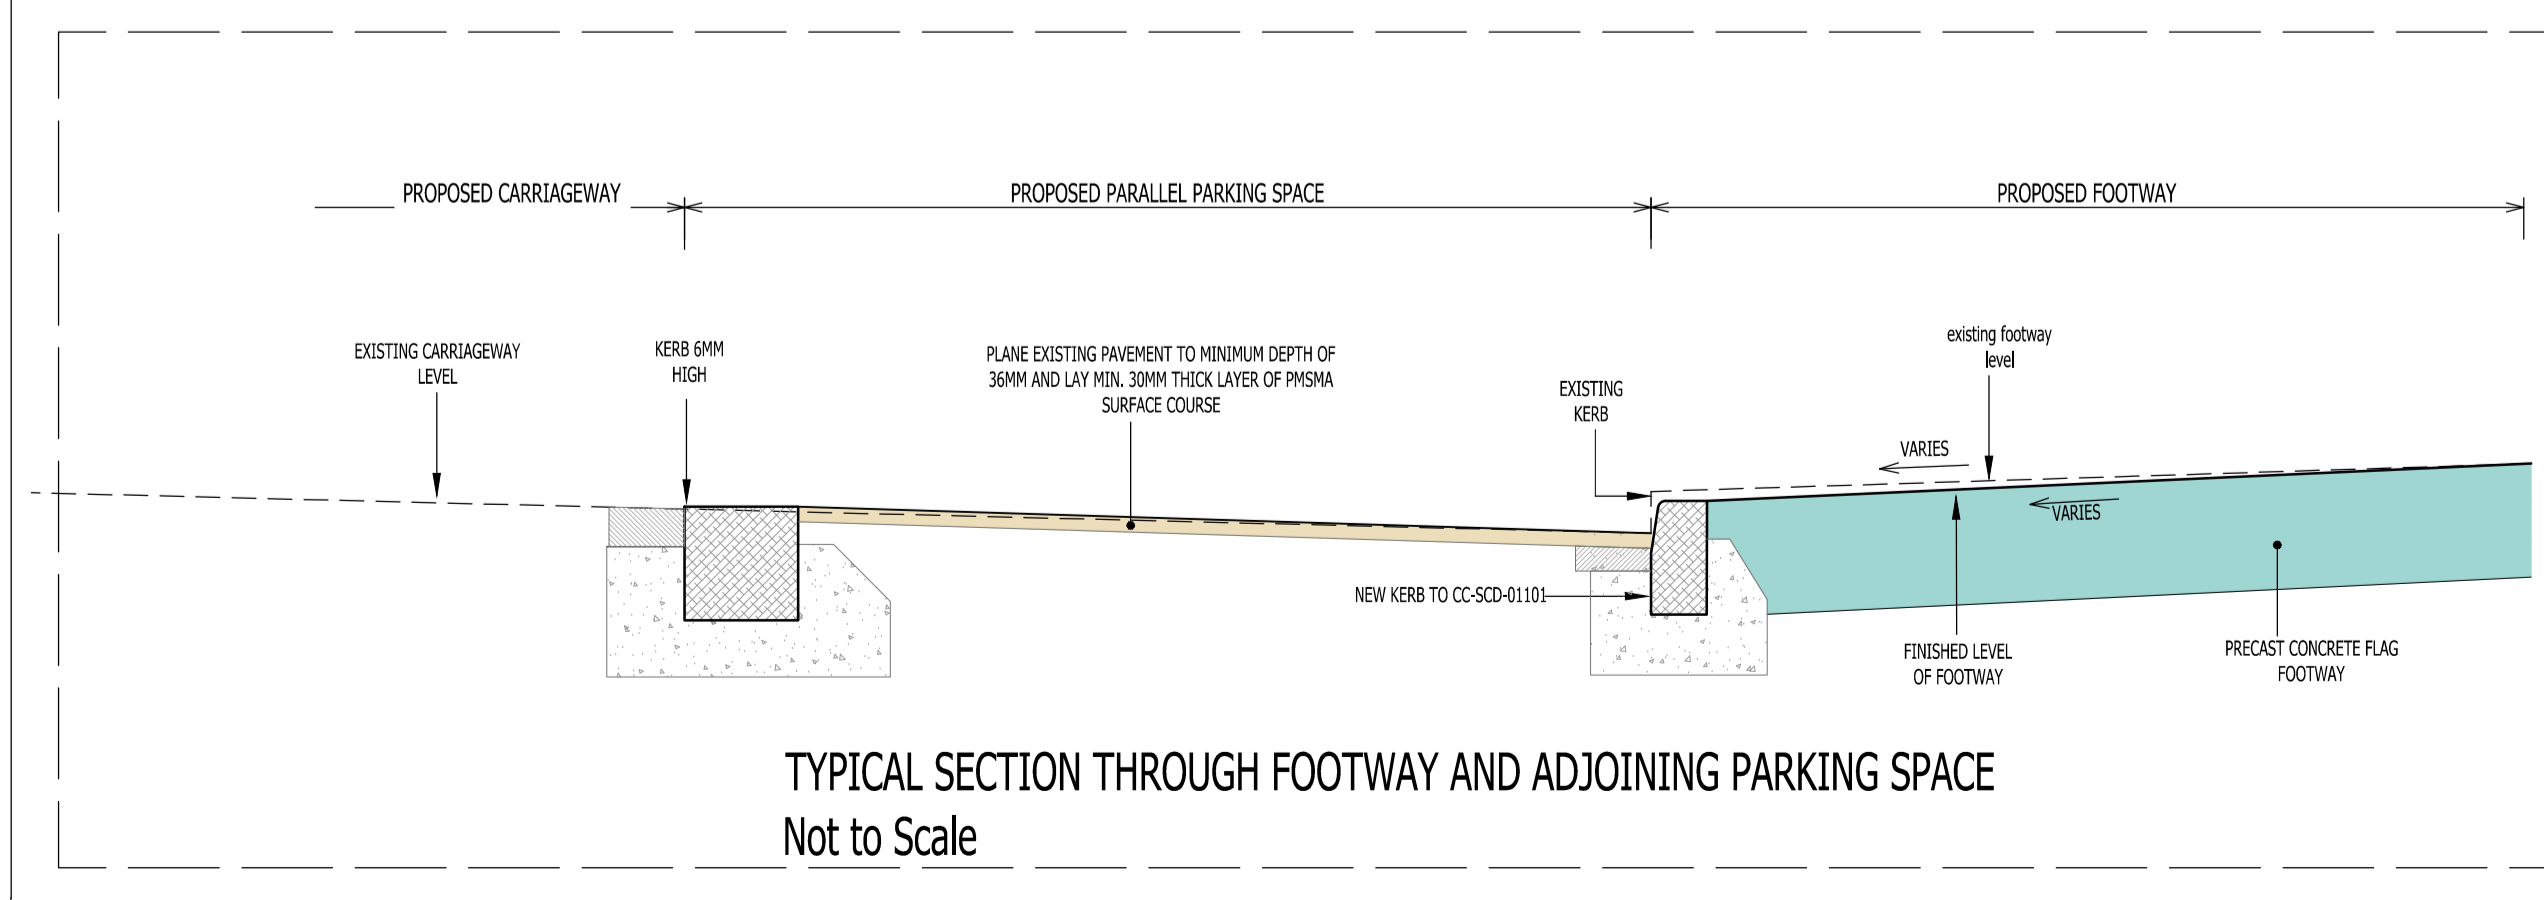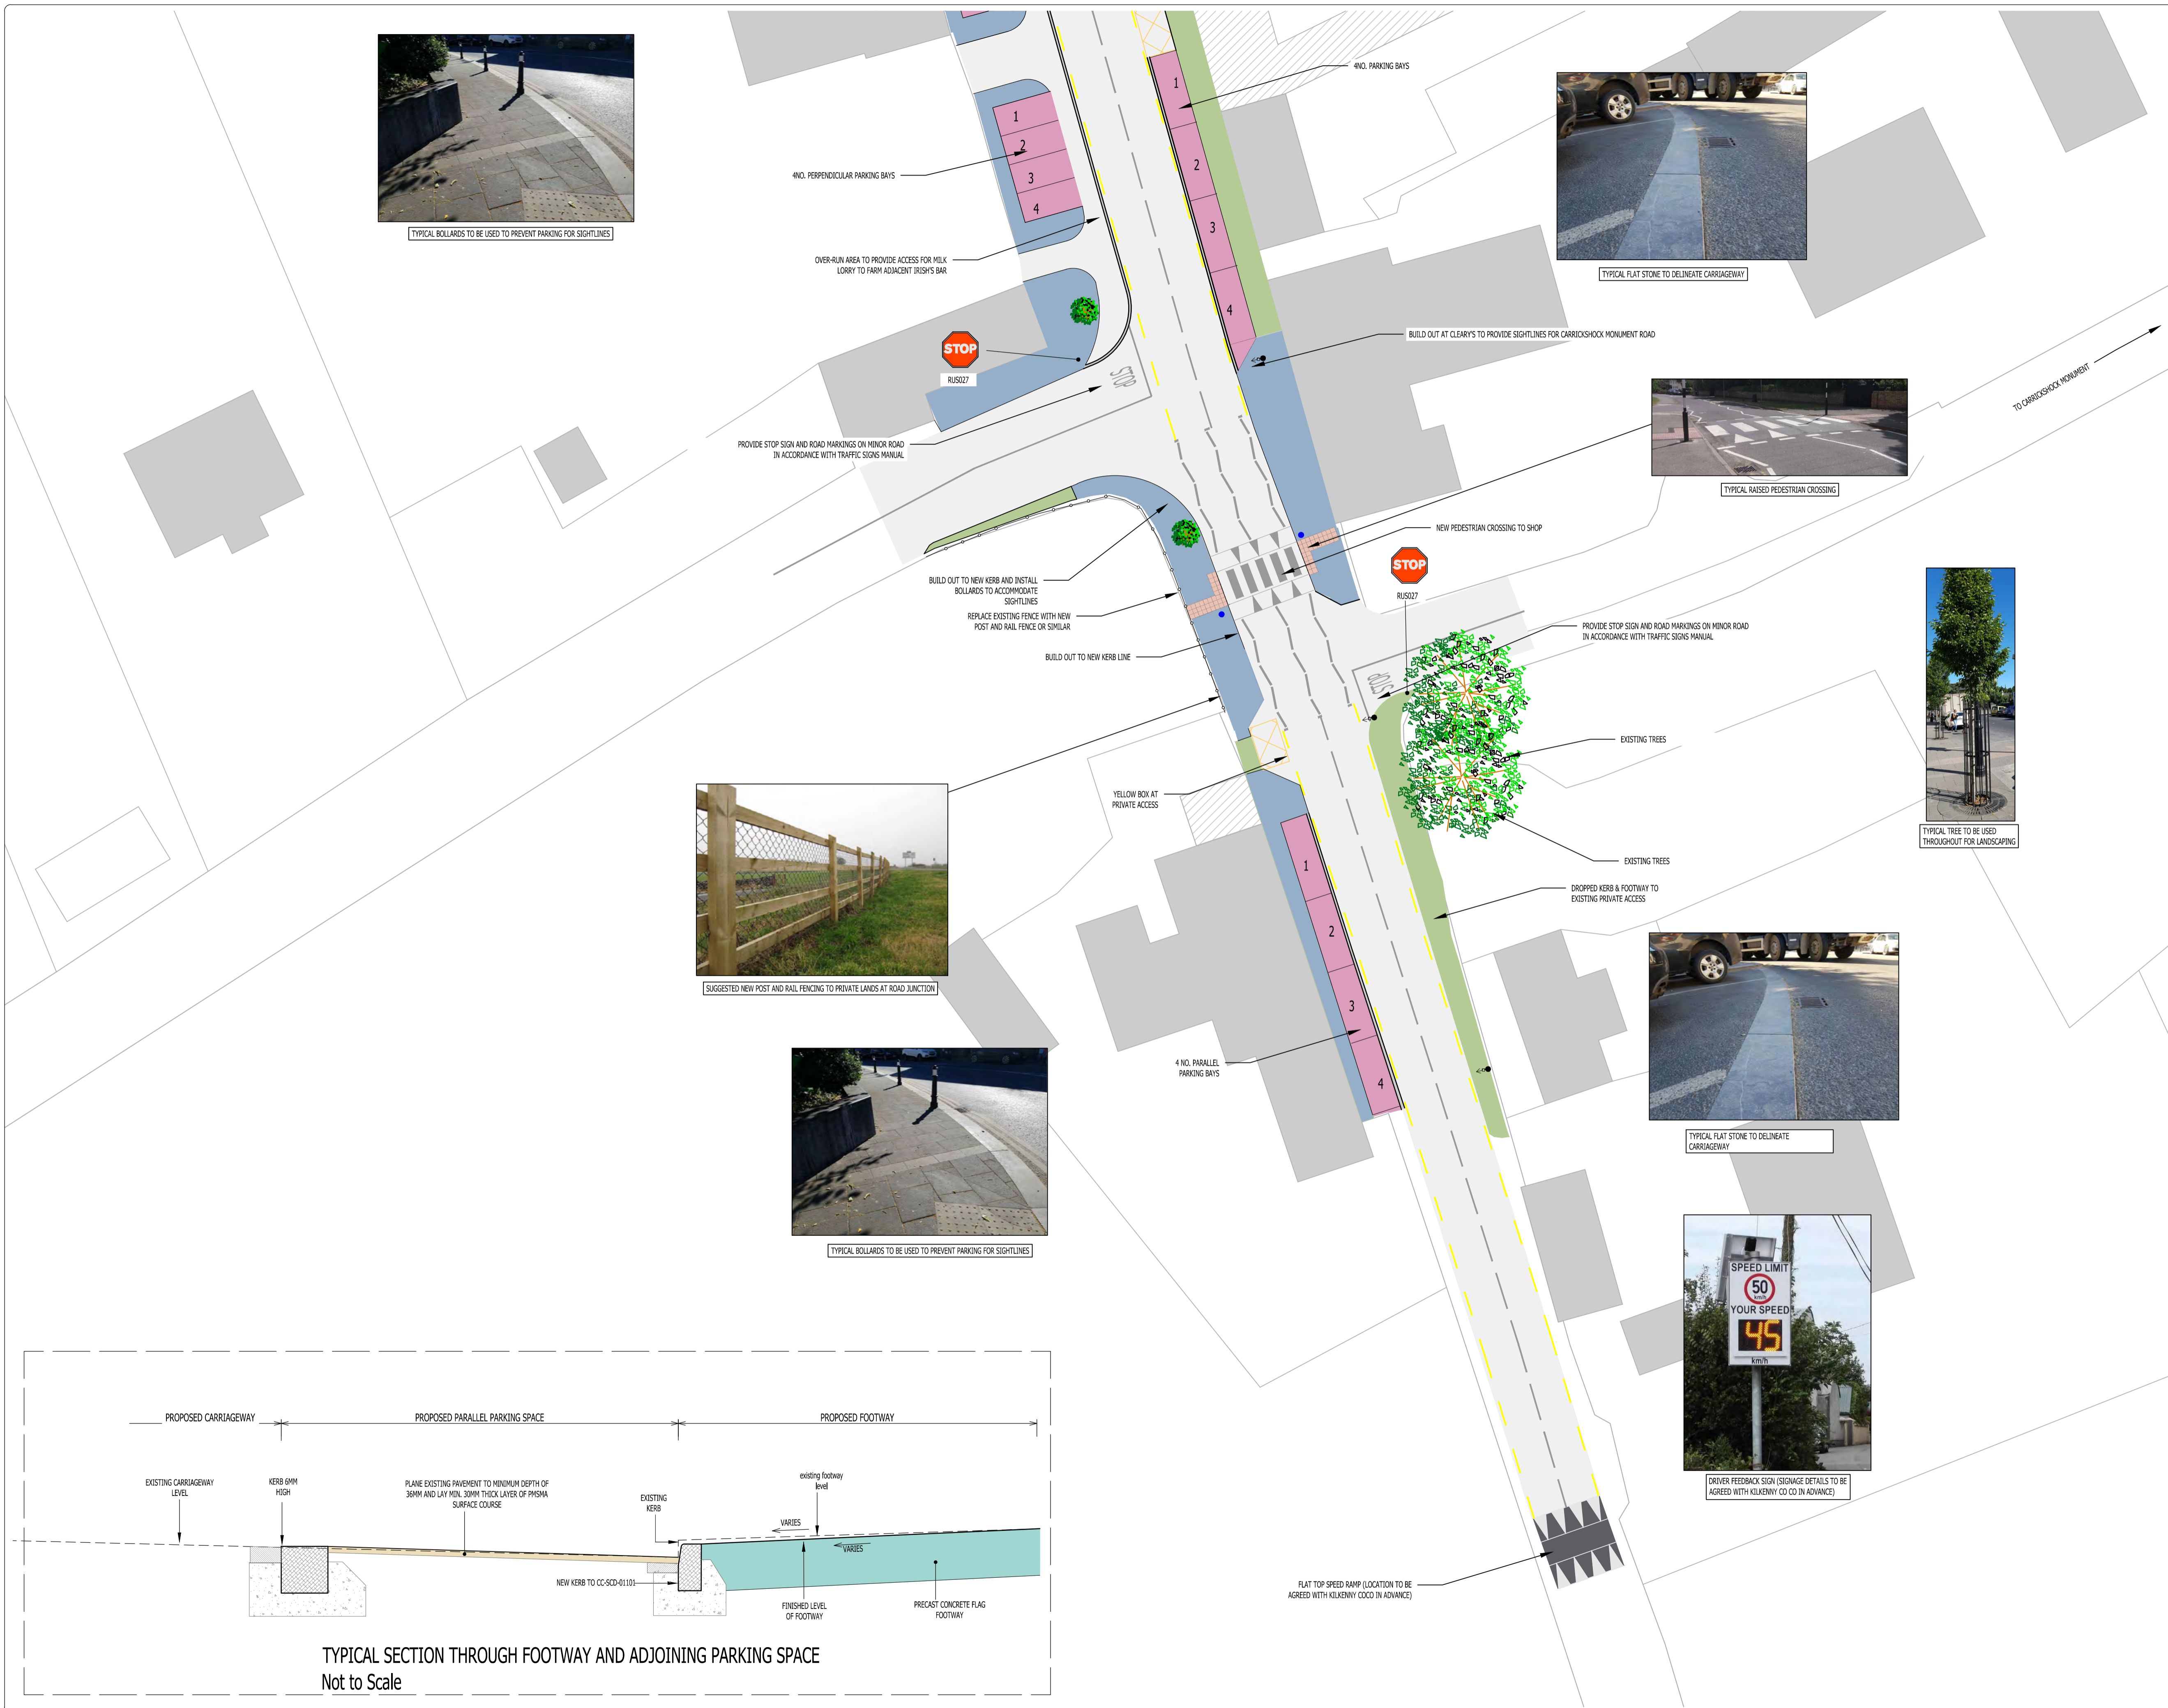


**KILGALLEN & PARTNERS**  
CONSULTING ENGINEERS



3 Danville Business Park, Kilkenny  
Tel: +353 56 770 5090, Fax: +353 56 770 5077  
E-mail: info@kilgallen.ie, Web: www.kilgallen.ie

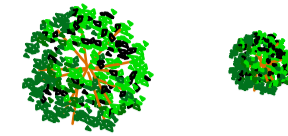DRN: JD	SCALE: 1/250 @ A1 NTS @ A3	DRAWING NO.: 18031-103	ISSUE: PL1
CHKD: NO'C	DATE: 15/10/18		



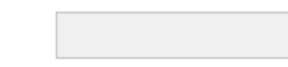

- LEGEND:
- LANDSCAPED TREES 
  - PROPOSED PUBLIC LIGHTING 
  - KERBLINE - 6MM HIGH KERB 
  - KERBLINE - 85MM HIGH KERB (25MM ACROSS ENTRANCES) 
  - PARKING BAYS WITH BITUMEN MACADAM FINISH 
  - CARRIAGEWAY 
  - NEW CONCRETE FOOTWAY 
  - EXISTING FOOTWAY 

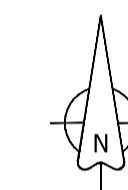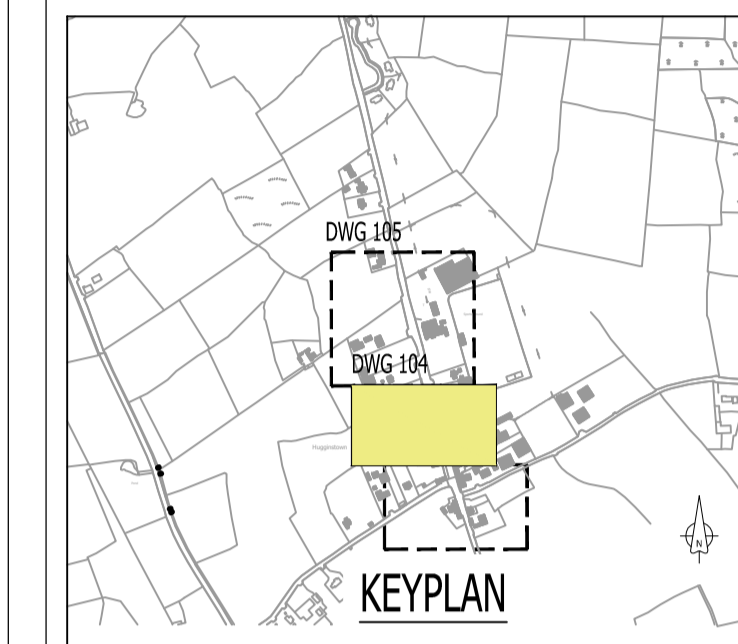

OS MAP REF:  
5192-0, 5193-C (SCALE 1:1000)  
ITM CENTREPOINT CO-ORDINATE: 650856E, 633750N

REPRODUCED UNDER OS LICENCE NO. EN 0009618  
© ORDNANCE SURVEY (IRELAND) GOVERNMENT OF IRELAND 

THIS DRAWING IS COPYRIGHT OF KILGALLEN AND PARTNERS AND ISSUED UNDER LICENCE

PL1	15.10.18	JD	ISSUED FOR PUBLIC CONSULTATION
ISS	DATE	BY	DETAILS



**KILKENNY COUNTY COUNCIL**  
Department of Rural and Community Development  
Town and Village Renewal Scheme  
An Roinn Forbartha Tuaithe agus Pobail  
An Roinn Cultúir, Oidhreacht agus Gaeltachta  
Department of Culture, Heritage and the Gaeltacht

DESIGN  
**CIVIL ENGINEERING**

STATUS  
**FOR PUBLIC CONSULTATION PURPOSES**

CLIENT  
 **KILKENNY COUNTY COUNCIL**

PROJECT  
**HUGGINSTOWN TOWN & VILLAGE RENEWAL**

TITLE  
**DETAILED SITE LAYOUT PLAN (SHEET 2 OF 3)**







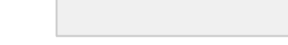



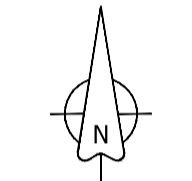
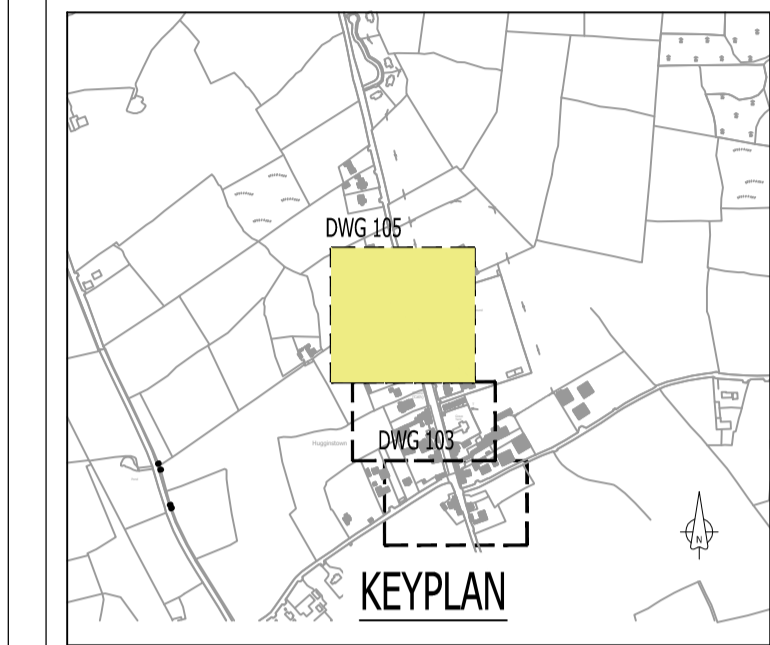
**KILGALLEN & PARTNERS**  
CONSULTING ENGINEERS  
3 Danville Business Park, Kilkenny  
Tel: +353 56 770 1090, Fax: +353 56 770 5077  
E-mail: info@kilgallen.ie, Web: www.kilgallen.ie

DRN:	JD	SCALE:	1/250 @ A1 NTS @ A3	DRAWING NO.:	18031-104	ISSUE:	PL1
CHKD:	NO'C	DATE:	15/10/2018				

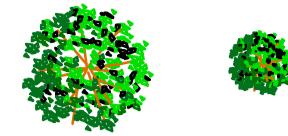



- LEGEND:
- LANDSCAPED TREES 
  - PROPOSED PUBLIC LIGHTING 
  - KERBLINE - 6MM HIGH KERB 
  - KERBLINE - 85MM HIGH KERB (25MM ACROSS ENTRANCES) 
  - PARKING BAYS WITH BITUMEN MACADAM FINISH 
  - CARRIAGEWAY 
  - NEW CONCRETE FOOTWAY 
  - EXISTING FOOTWAY 



OS MAP REF:  
 5192-0, 5193C (SCALE 1:1000)  
 ITM CENTREPOINT CO-ORDINATE: 650856E, 632750N

REPRODUCED UNDER OS LICENCE NO. EN 0009618  
 © ORDNANCE SURVEY (IRELAND) GOVERNMENT OF IRELAND

THIS DRAWING IS COPYRIGHT OF KILGALLEN AND PARTNERS AND ISSUED UNDER LICENCE

PL1	15.10.18	JD	ISSUED FOR PUBLIC CONSULTATION
ISS	DATE	BY	DETAILS



**KILKENNY COUNTY COUNCIL**

Town and Village Renewal Scheme

Department of Rural and Community Development

An Roinn Forbartha Tuaithe agus Pobail

An Roinn Cultúir, Oidhreacht agus Gaeltachta  
 Department of Culture, Heritage and the Gaeltacht

DESIGN: CIVIL ENGINEERING

STATUS: FOR PUBLIC CONSULTATION PURPOSES

CLIENT: KILKENNY COUNTY COUNCIL

PROJECT: HUGGINSTOWN TOWN & VILLAGE RENEWAL

TITLE: DETAILED SITE LAYOUT PLAN (SHEET 3 OF 3)



**KILGALLEN & PARTNERS**  
 CONSULTING ENGINEERS

3 Danville Business Park, Kilkenny  
 Tel: +353 56 770 1090, Fax: +353 56 770 5077  
 E-mail: info@kilgallen.ie, Web: www.kilgallen.ie

DRN:	JD	SCALE:	1/250 @ A1	DRAWING NO.:	18031-105	ISSUE:	PL1
CHKD:	NO'C	DATE:	15/10/18				

