



Rev.	By	Date	Description

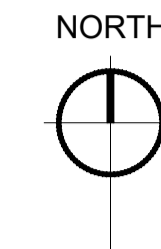

- Key:
- Planning application boundary outlined in red
 - Portion of land in the ownership of the applicant outlined in blue
 - Wayleave

CS Licence Number: A8003319
 CS Map Sheet Reference: 4766-08, 4766-13, 2766-A
 ITM Centre Point Coordinates: 649641, 656027

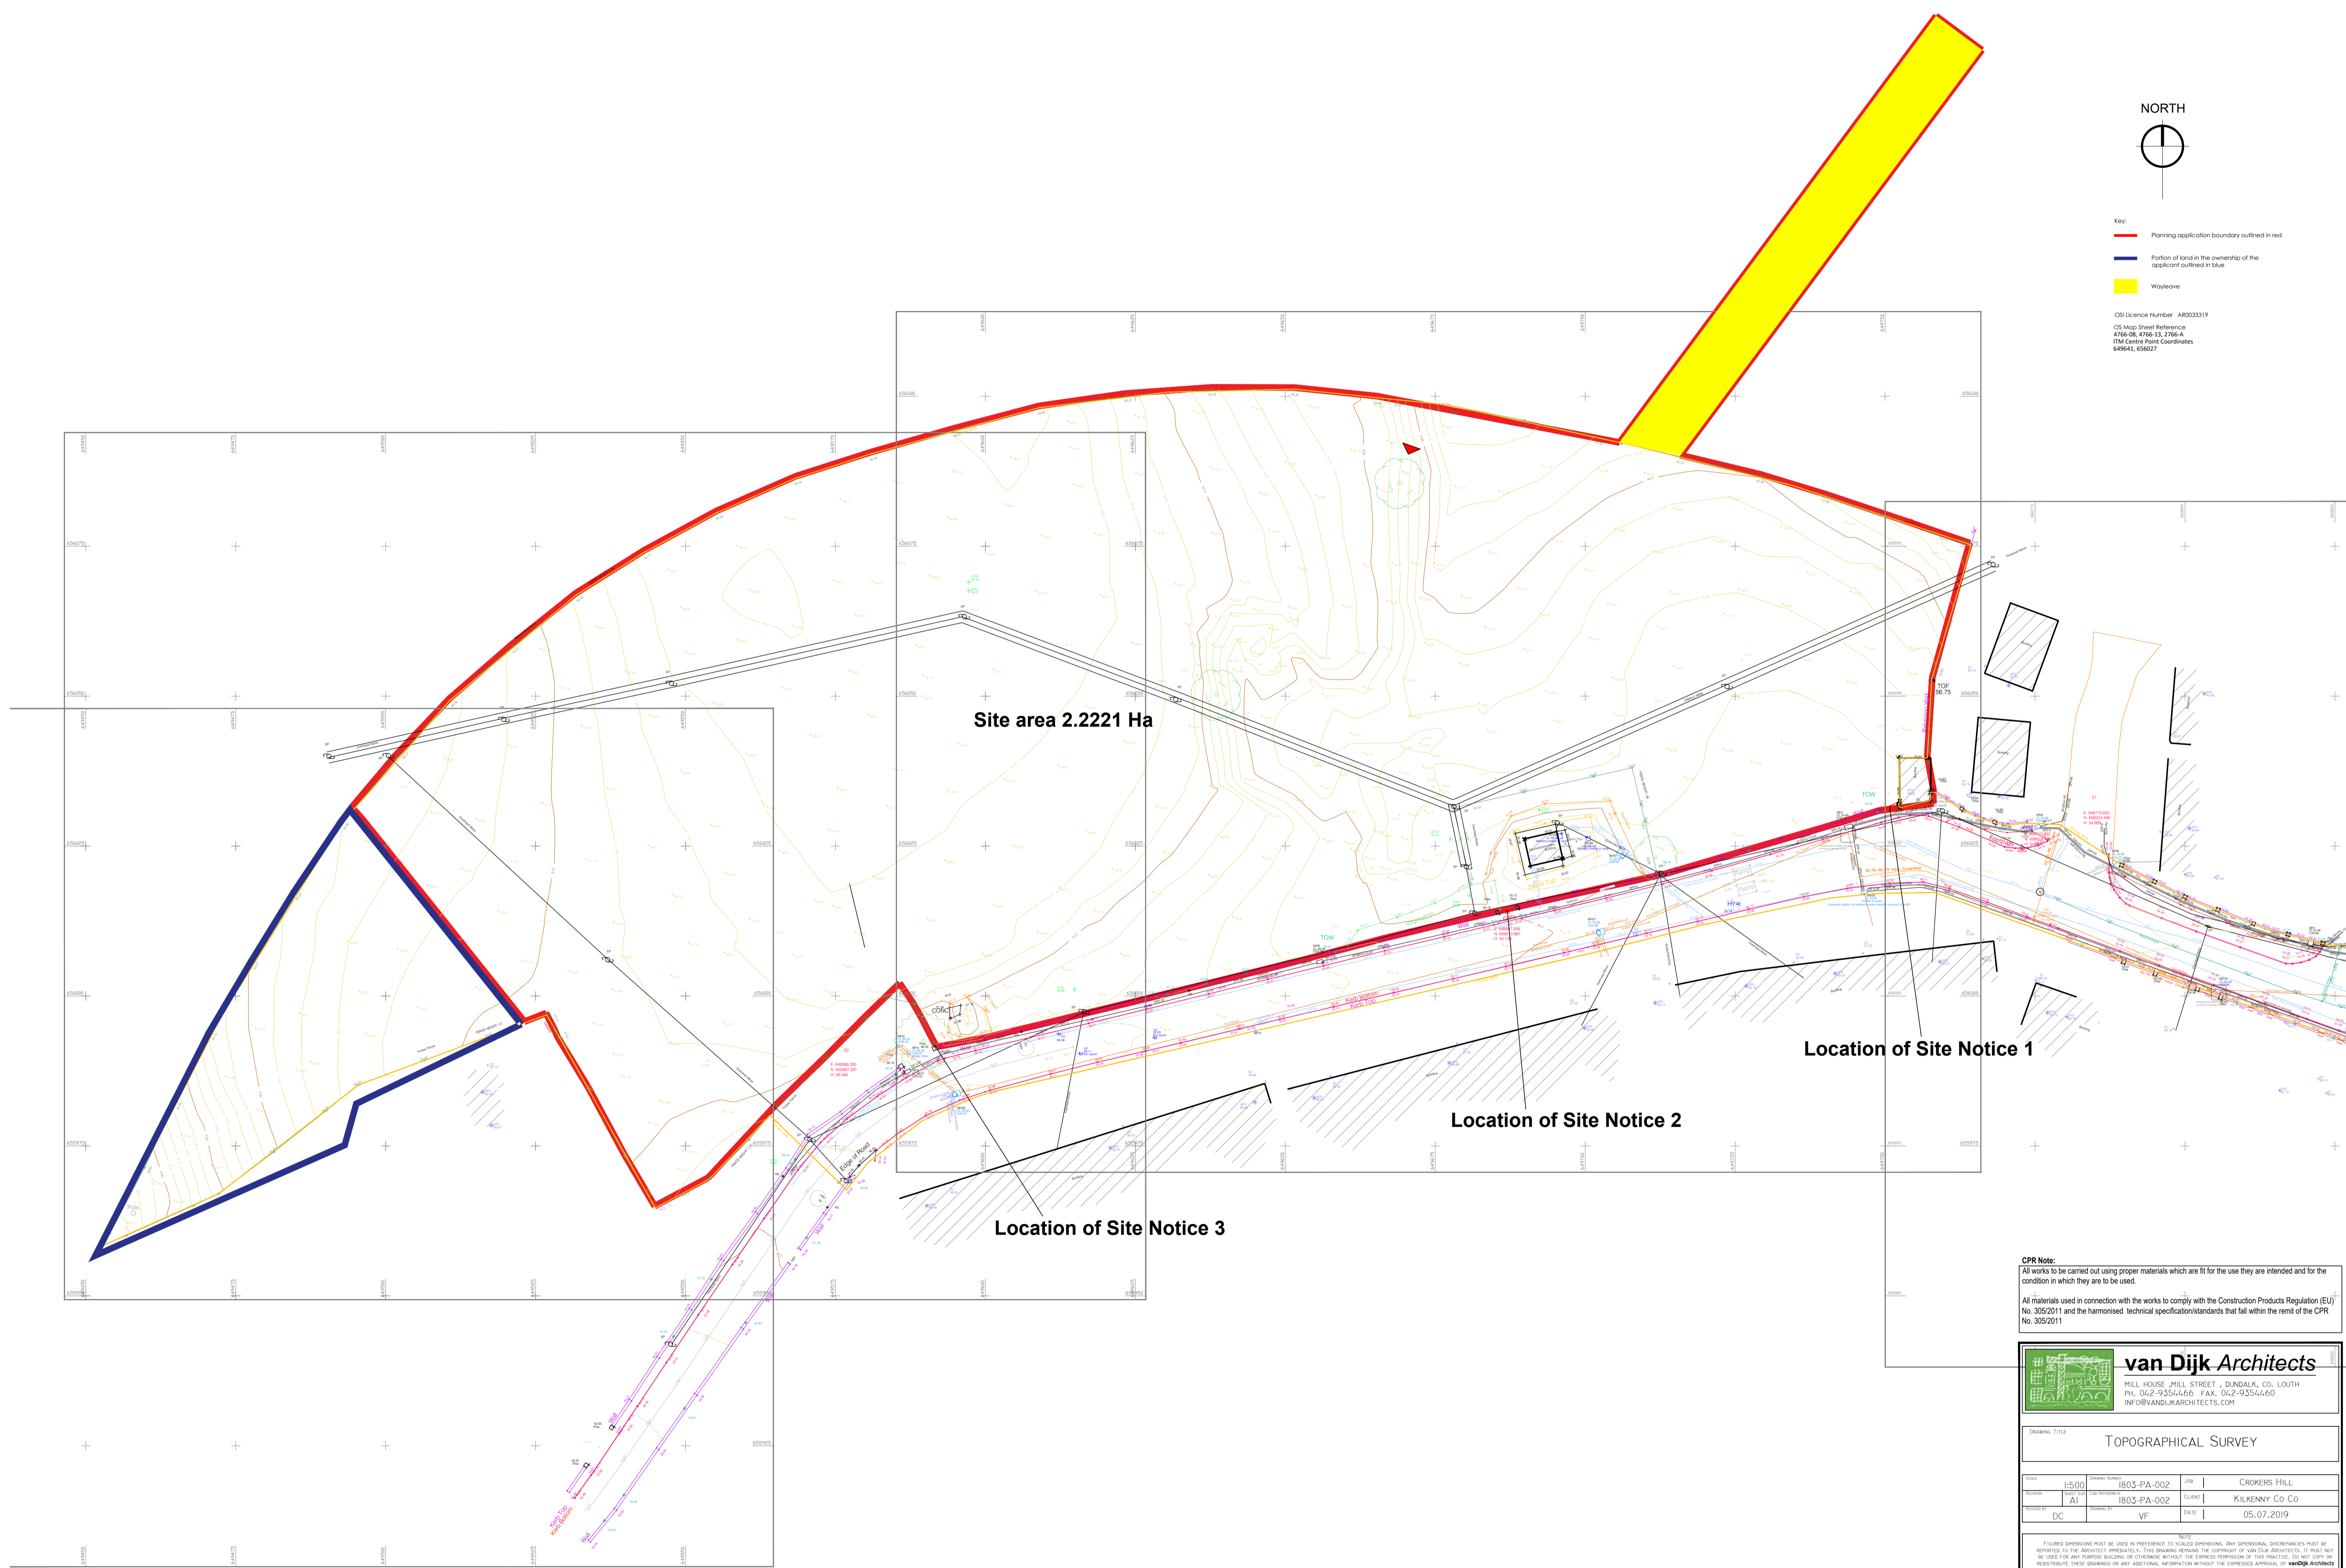

CPR Note:
 All works to be carried out using proper materials which are fit for the use they are intended and for the condition in which they are to be used.
 All materials used in connection with the works to comply with the Construction Products Regulation (EU) No. 305/2011 and the harmonised technical specification/standards that fall within the remit of the CPR No. 305/2011

van Dijk Architects
 MILL HOUSE, MILL STREET, DUNDALK, CO. DUBLIN
 PH: 012-9354466 FAX: 012-9354460
 INFO@VANDIJKARCHITECTS.COM

DRAWING TITLE			
TOPOGRAPHICAL SURVEY			
SCALE	DRAWING NUMBER	JOB	CLIENT
1:500	1803-PA-002	CROKERS HILL	KILKENNY CO CO
DESIGNED BY	CHECKED BY	DATE	
DC	VF	05.07.2019	
NOTE: FIGURED DIMENSIONS MUST BE USED IN PREFERENCE TO UNFIGURED DIMENSIONS. ANY DIMENSIONAL DISCREPANCIES MUST BE REPORTED TO THE ARCHITECT IMMEDIATELY. THIS DRAWING REMAINS THE COPYRIGHT OF VAN DIJK ARCHITECTS. IT MUST NOT BE USED FOR ANY PURPOSES BEYOND OR OTHERWISE WITHOUT THE EXPRESS PERMISSION OF THIS PRACTICE. DO NOT COPY OR REDISTRIBUTE THESE DRAWINGS OR ANY ADDITIONAL INFORMATION WITHOUT THE EXPRESSED APPROVAL OF vanDijk Architects			