

KILKENNY
COUNTY
COUNCIL



KILDARE
COUNTY
COUNCIL



Eirspan Task Order No. 302 N78, Castlecomer Footbridge




July '19

PLANNING DRAWINGS


DRAWINGS :-

MCT0759PL0100-01	INDEX SHEET
MCT0759PL0101-01	LOCATION PLAN
MCT0759PL0102-01	PROPOSED OPTION (Sheet 1 of 3)
MCT0759PL0102-02	PROPOSED OPTION (Sheet 2 of 3)
MCT0759PL0102-03	PROPOSED OPTION (Sheet 3 of 3)

Includes Ordnance Survey Ireland data reproduced under OSI Licence number EN 0005018
Unauthorised reproduction infringes Ordnance Survey Ireland and Government of Ireland copyright. © Ordnance Survey Ireland, 2018


Client		  <p>KILKENNY COUNTY COUNCIL</p>		<p>General Notes</p> <p>(i) Hard copies, dwf and pdf will form a controlled issue of the drawing. All other formats (dwg etc.) are deemed to be an uncontrolled issue and any work carried out based on these files is at the recipients own risk. RPS will not accept any responsibility for any errors from the use of these files, either by human error by the recipient, listing of the un-dimensioned measurements, compatibility with the recipients software, and any errors arising when these files are used to aid the recipients drawing production, or setting out on site.</p> <p>(ii) DO NOT SCALE, use figured dimensions only.</p>		<p>(iii) This drawing is the property of RPS, it is a project confidential classified document. It must not be copied used or its contents divulged without prior written consent. The needs and expectations of client and RPS must be considered when working with this drawing.</p> <p>(iv) Information including topographical survey, geotechnical investigation and utility detail used in the design have been provided by others.</p>		<table border="1"> <tr> <td>P01</td> <td>July 19</td> <td>DC/EC</td> <td>Issue For Planning</td> <td>AOB</td> </tr> <tr> <th>Rev</th> <th>Date</th> <th>Dim Cmk</th> <th>Amendment / Issue</th> <th>App</th> </tr> </table>		P01	July 19	DC/EC	Issue For Planning	AOB	Rev	Date	Dim Cmk	Amendment / Issue	App	 <p>Innishmore, Ballincollig, Co. Cork, Ireland</p> <p>T +353 21 4665900 W www.rpsgroup.com/ireland E ireland@rpsgroup.com</p>		<p>Scale Shown @ A1 Half @ A3</p> <p>Created on June 2019</p> <p>Sheets 01 of 1</p>		<p>Project Eirspan Task Order No. 302 N78, Castlecomer Footbridge</p> <p>Title INDEX SHEET</p>		<p>Model File Identifier MCT0759PL0100</p> <p>File Identifier MCT0759PL0100 - 01</p> <p>Status S4</p> <p>Rev P01</p>	
P01	July 19	DC/EC	Issue For Planning	AOB																							
Rev	Date	Dim Cmk	Amendment / Issue	App																							

R:\MCT0759 - Eirspan TO302 N78 Castlecomer Footbridge\6.0 Drawings\PM\MCT0759PL0100.dwg

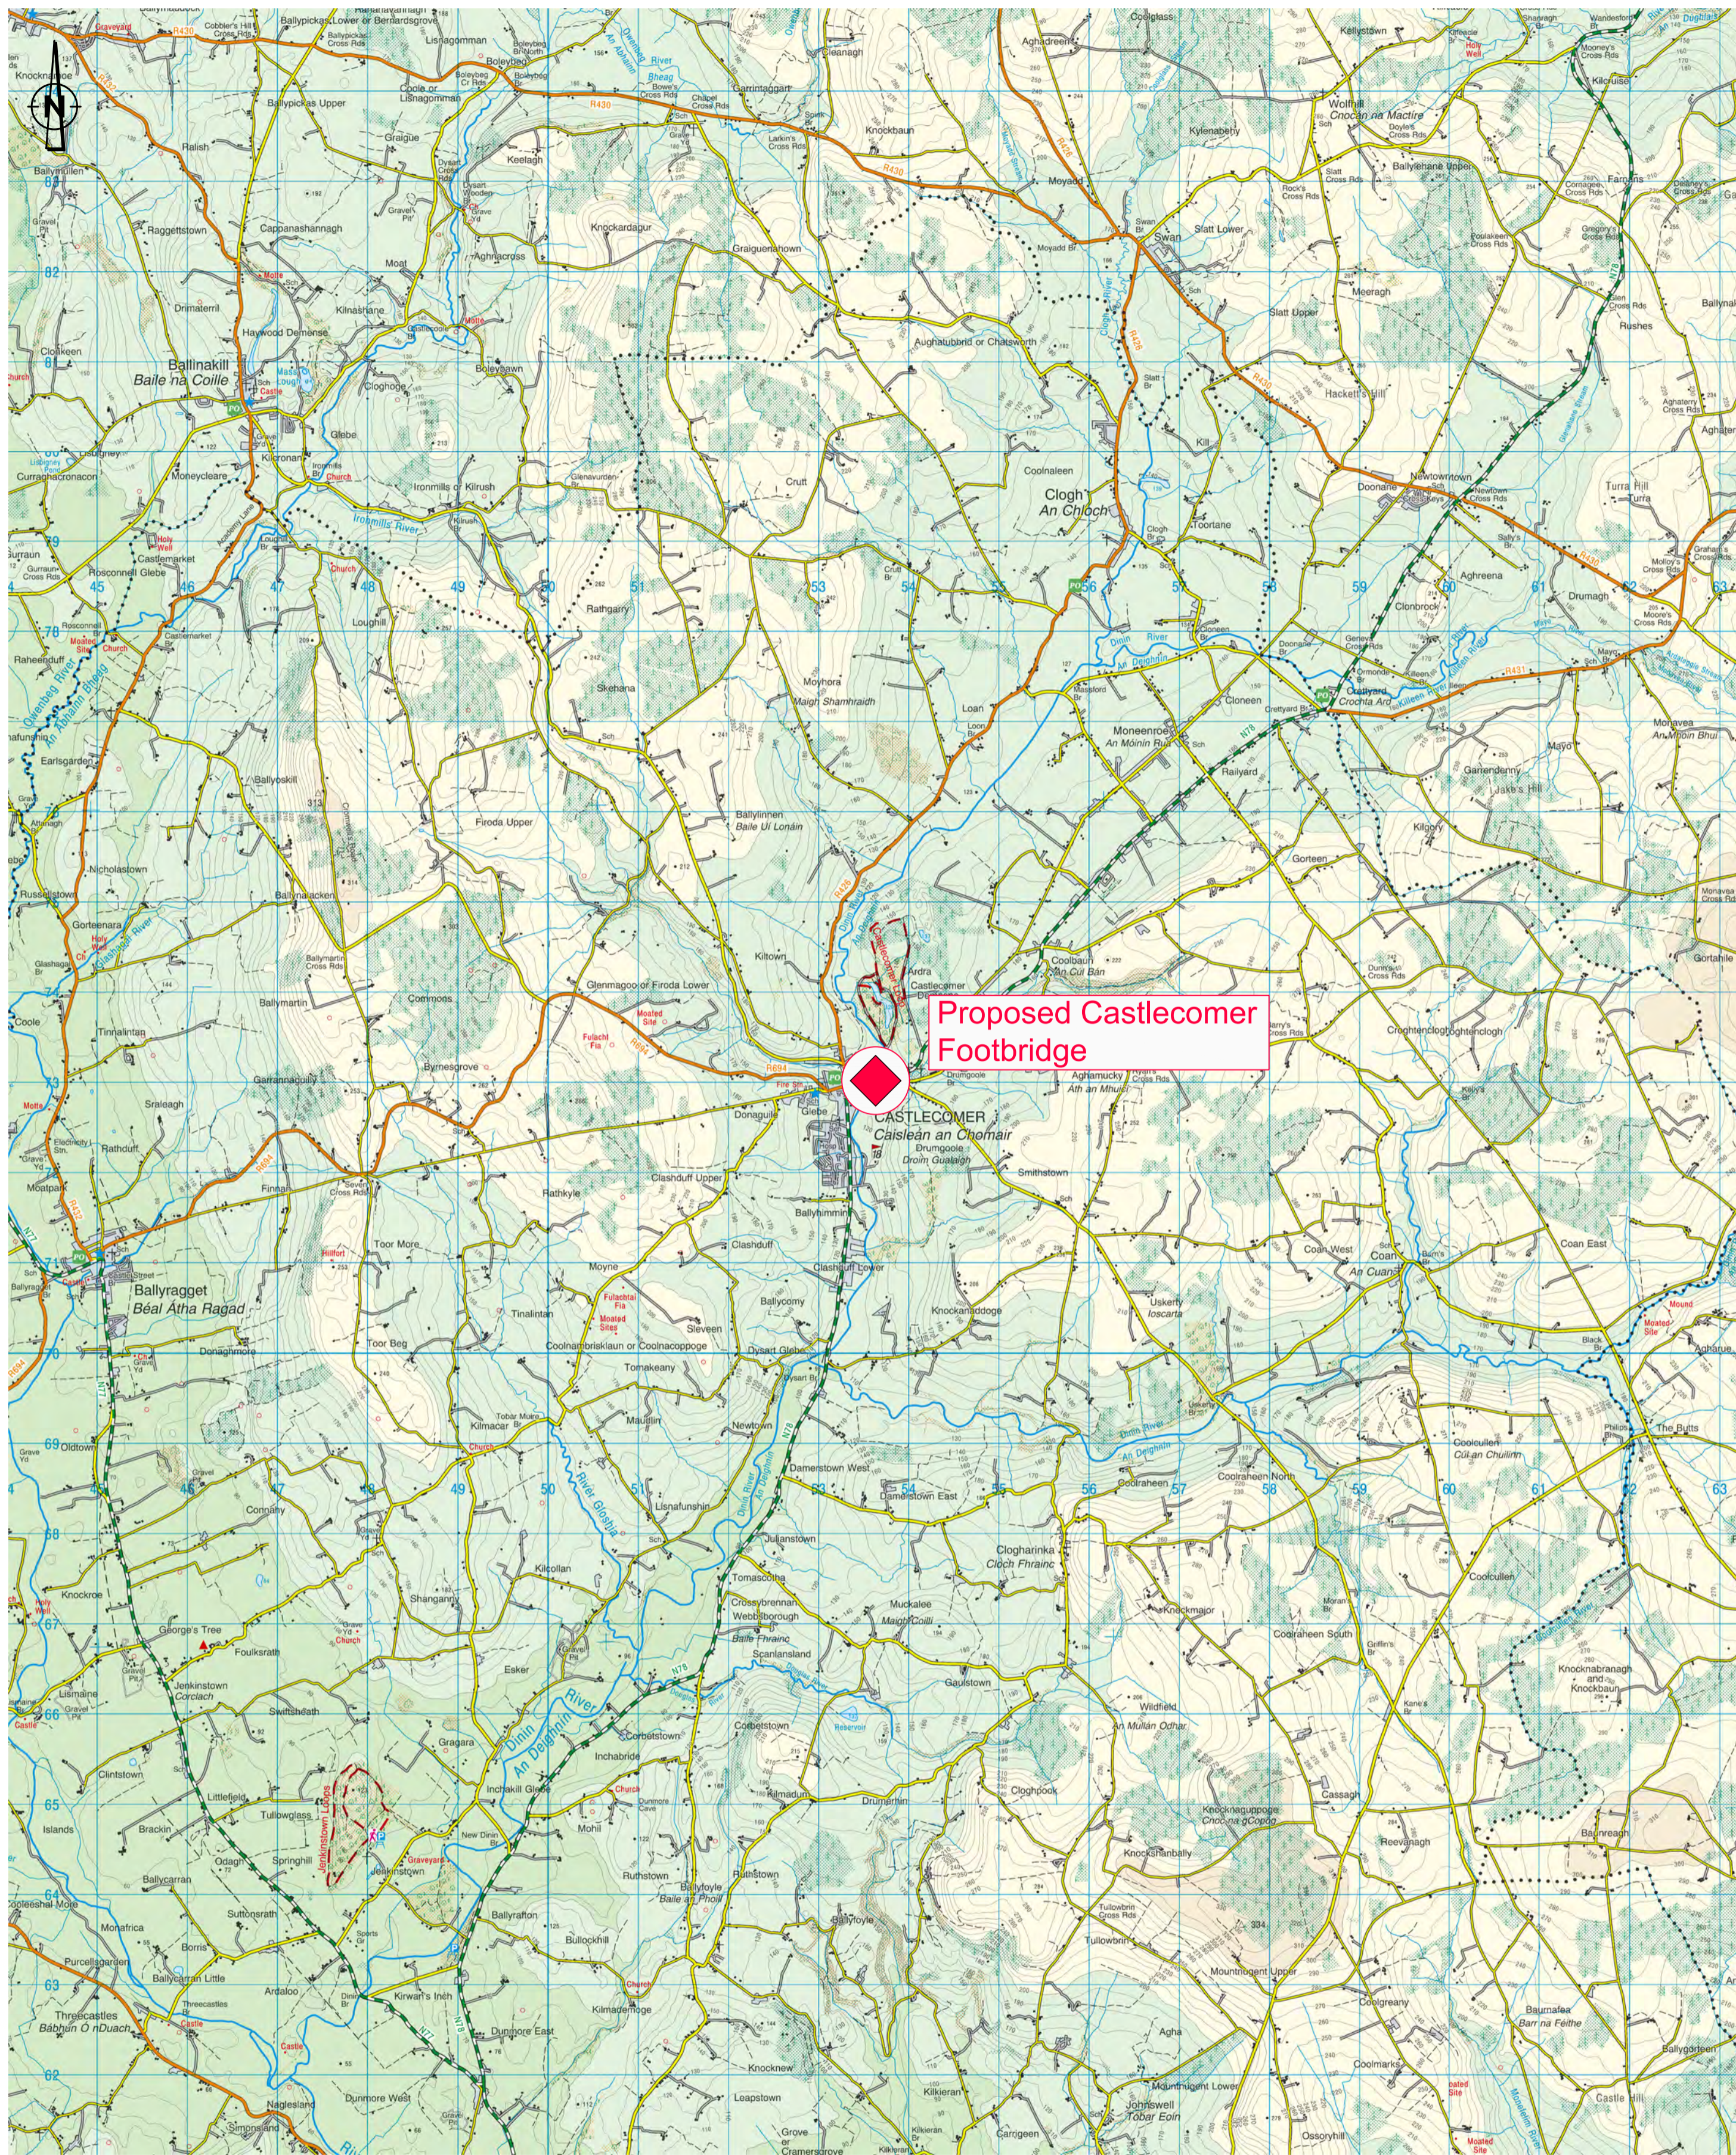

LOCATION PLAN 1 : 50,000

(Scale 1 : 50,000)

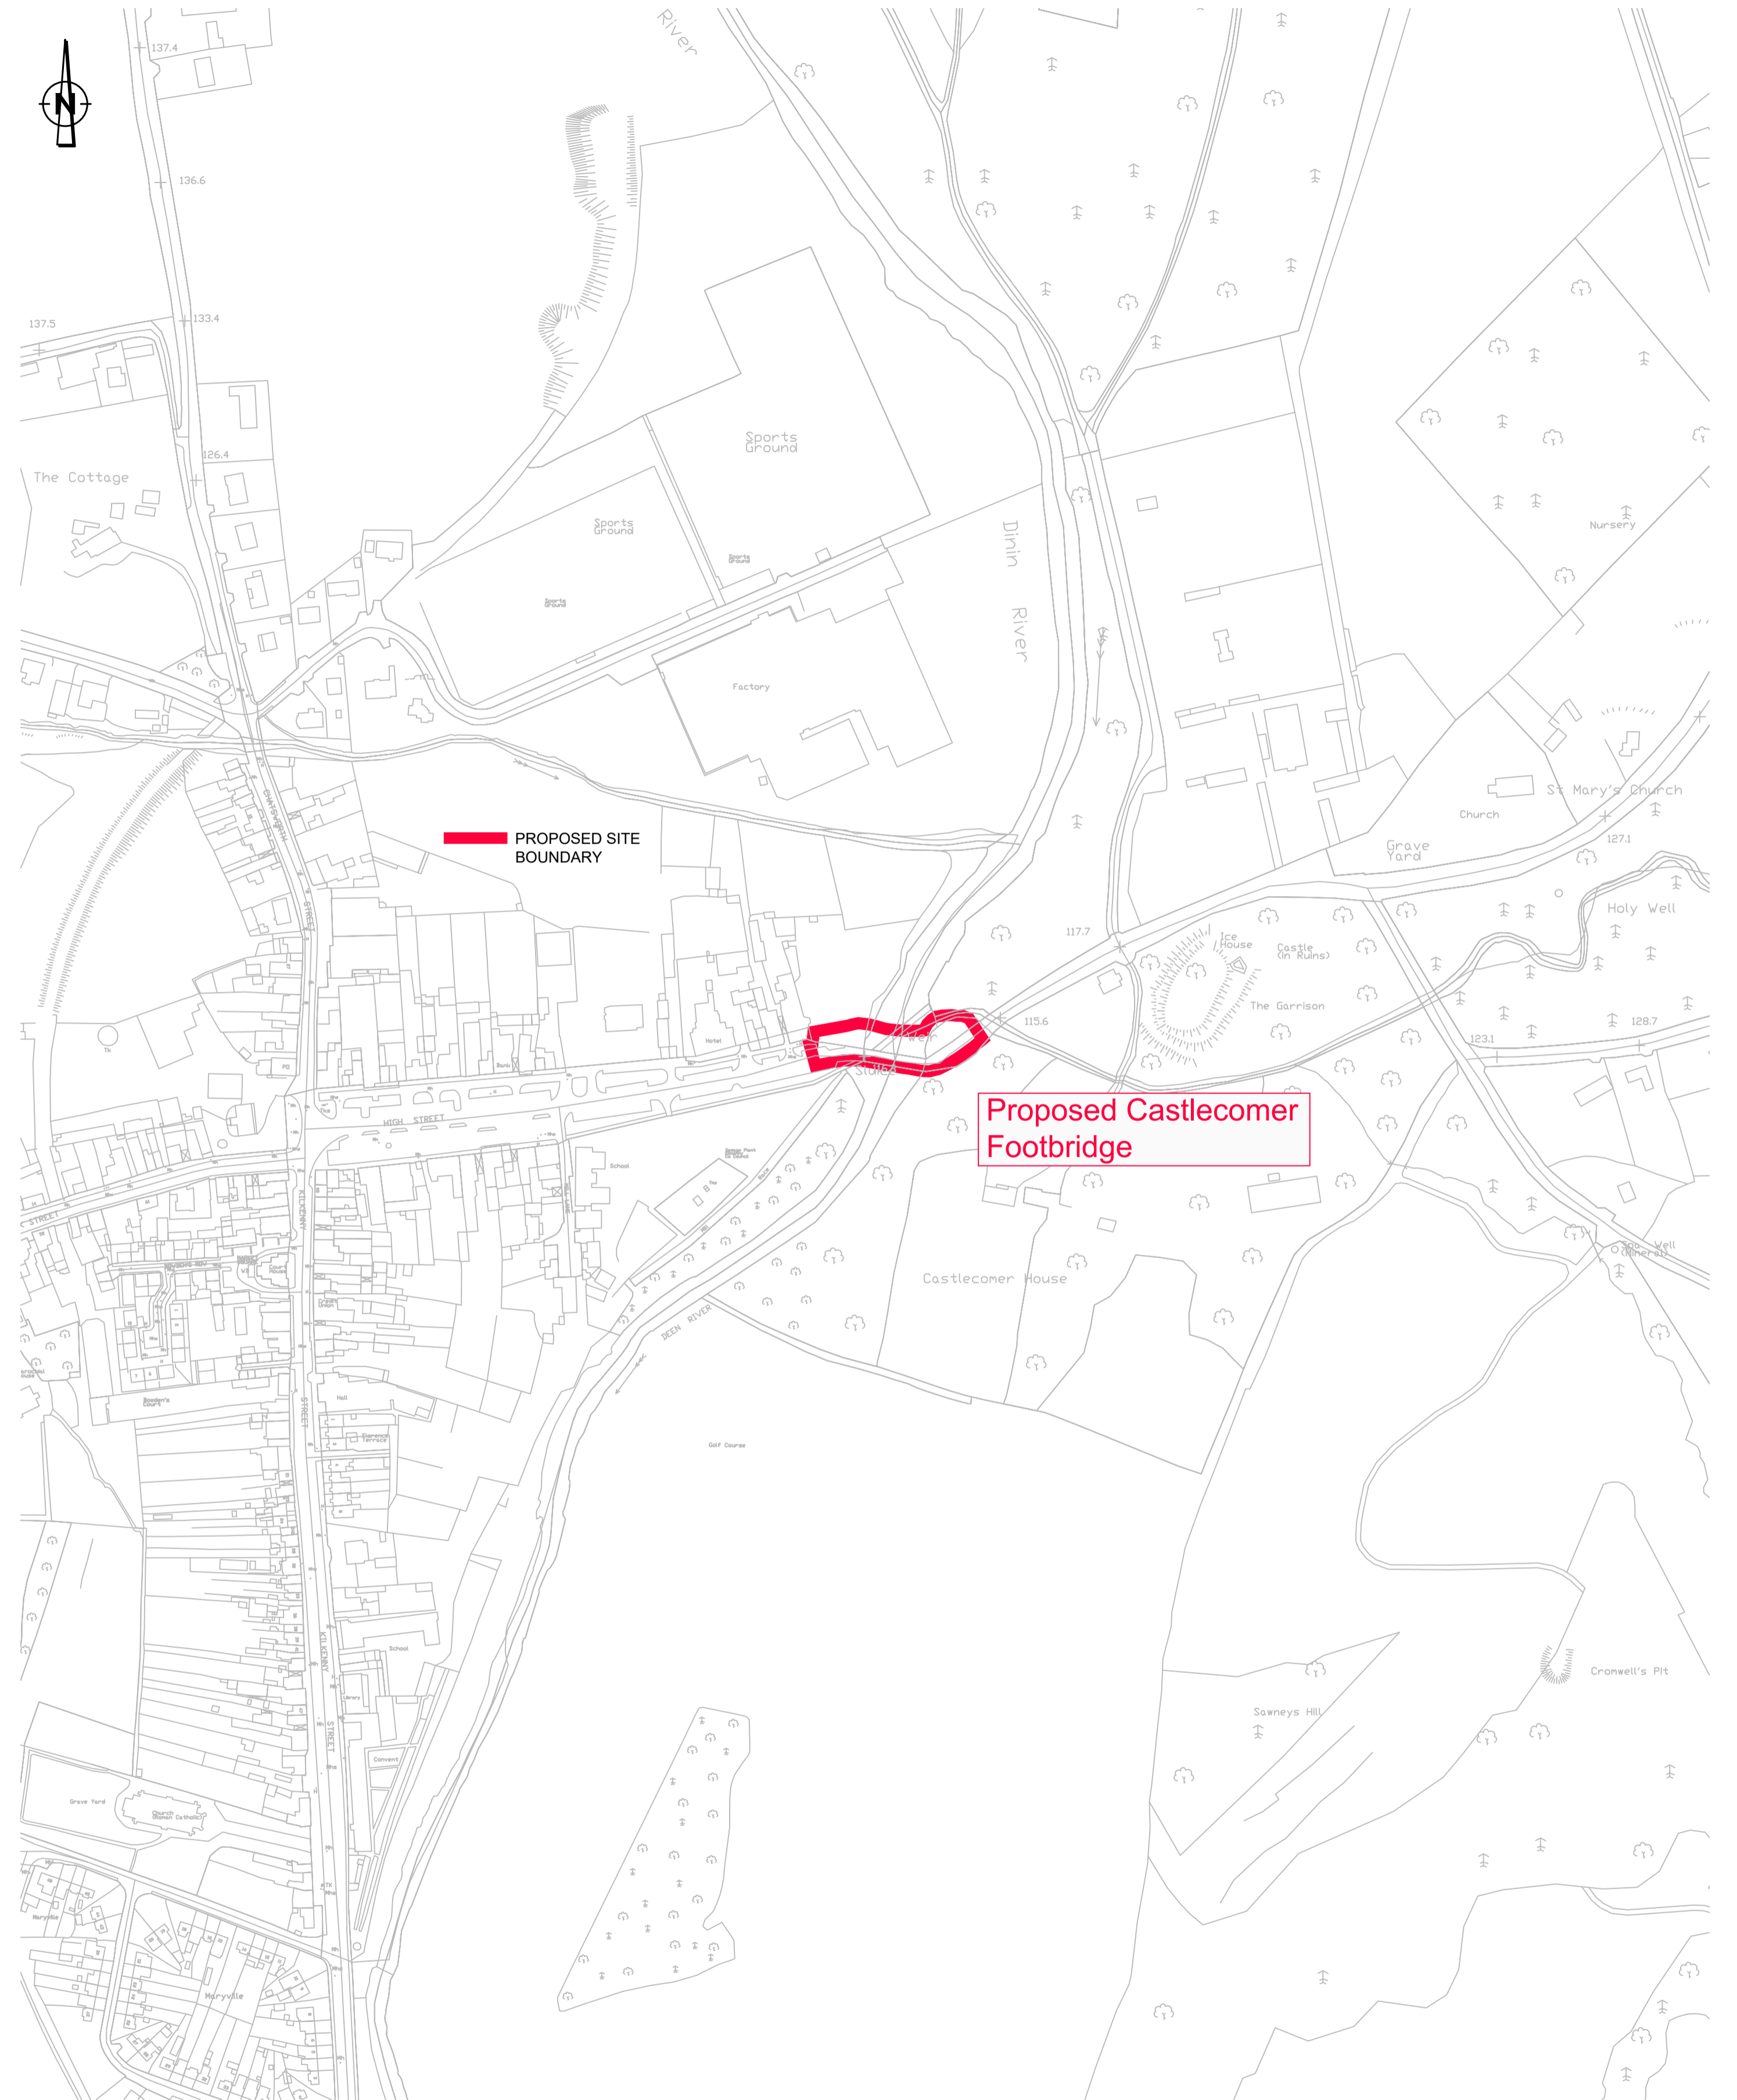

LOCATION PLAN 1 : 2,500

(Scale 1 : 2,500)

Includes Ordnance Survey Ireland data reproduced under OSI Licence number EN 0005018
 Unauthorised reproduction infringes Ordnance Survey Ireland and Government of Ireland copyright. © Ordnance Survey Ireland, 2018

Client

KILKENNY COUNTY COUNCIL

General Notes

(i) Hard copies, dwf and pdf will form a controlled issue of the drawing. All other formats (dwg etc.) are deemed to be an uncontrolled issue and any work carried out based on these files is at the recipients own risk. RPS will not accept any responsibility for any errors from the use of these files, either by human error by the recipient, listing of the un-dimensioned measurements, compatibility with the recipients software, and any errors arising when these files are used to aid the recipients drawing production, or setting out on site.

(ii) DO NOT SCALE, use figured dimensions only.

(iii) This drawing is the property of RPS, it is a project confidential classified document. It must not be copied used or its contents divulged without prior written consent. The needs and expectations of client and RPS must be considered when working with this drawing.

(iv) Information including topographical survey, geotechnical investigation and utility detail used in the design have been provided by others.

P01	July 19	DC	Issue For Planning	AOB
Rev	Date	Drn Cnk	Amendment / Issue	App

Innishmore, Ballincollig, Co. Cork, Ireland




T +353 21 4665900
 W www.rpsgroup.com/ireland
 E ireland@rpsgroup.com

Model File Identifier
 MCT0759PL0101

Scale	Shown @ A1 Half @ A3
Created on	June 2019
Sheets	01 of 1

Project	Eirspan Task Order No. 302 N78, Castlecomer Footbridge	
Title	LOCATION PLAN	
File Identifier	MCT0759PL0101	- 01
Status	S4	Rev P01

R:\MCT0759 - Eirspan TO302 N78 Castlecomer Footbridge\6.0 Drawings\PMCT0759PL0101.dwg

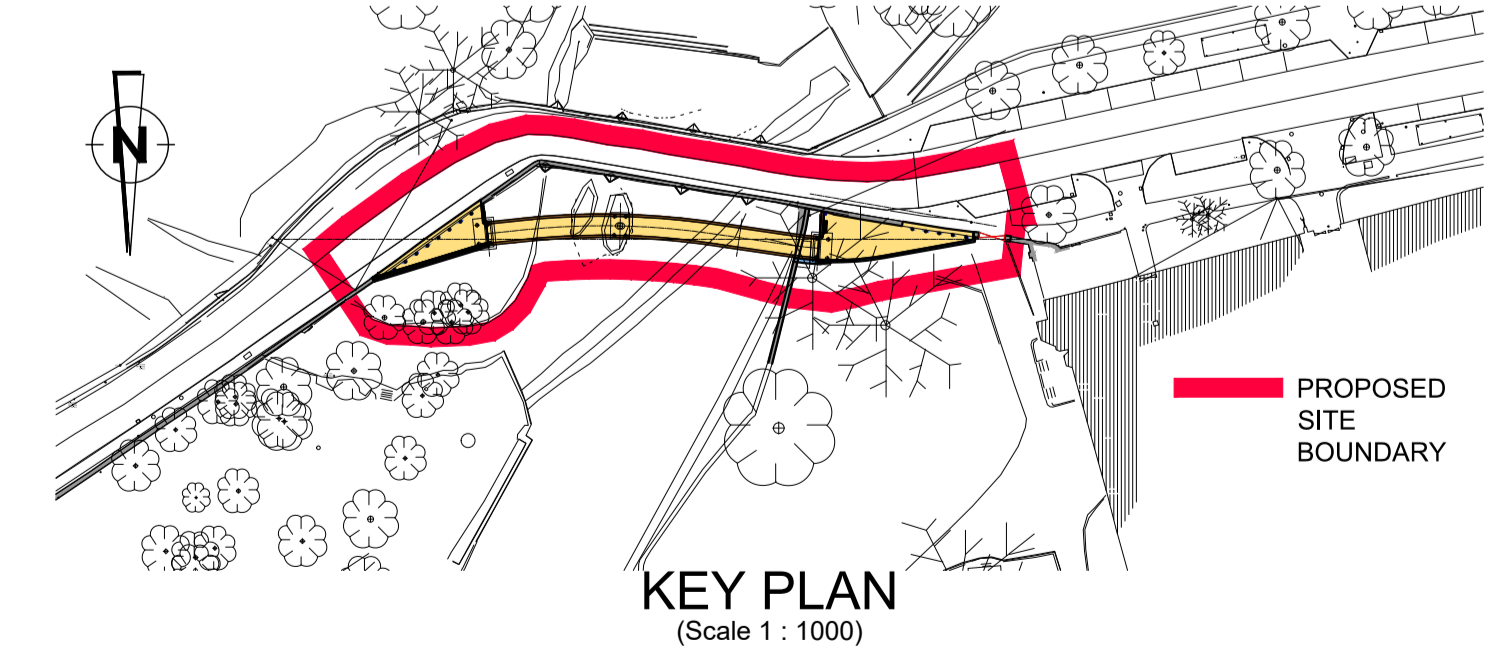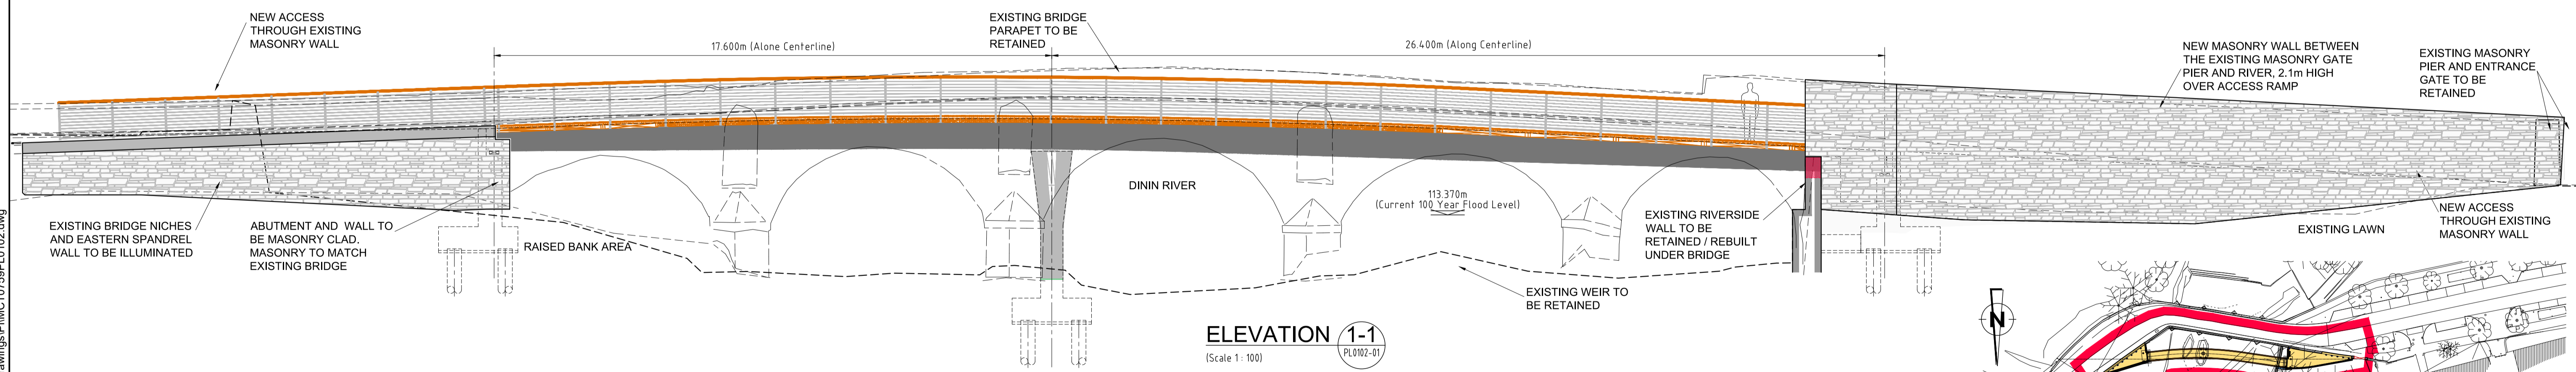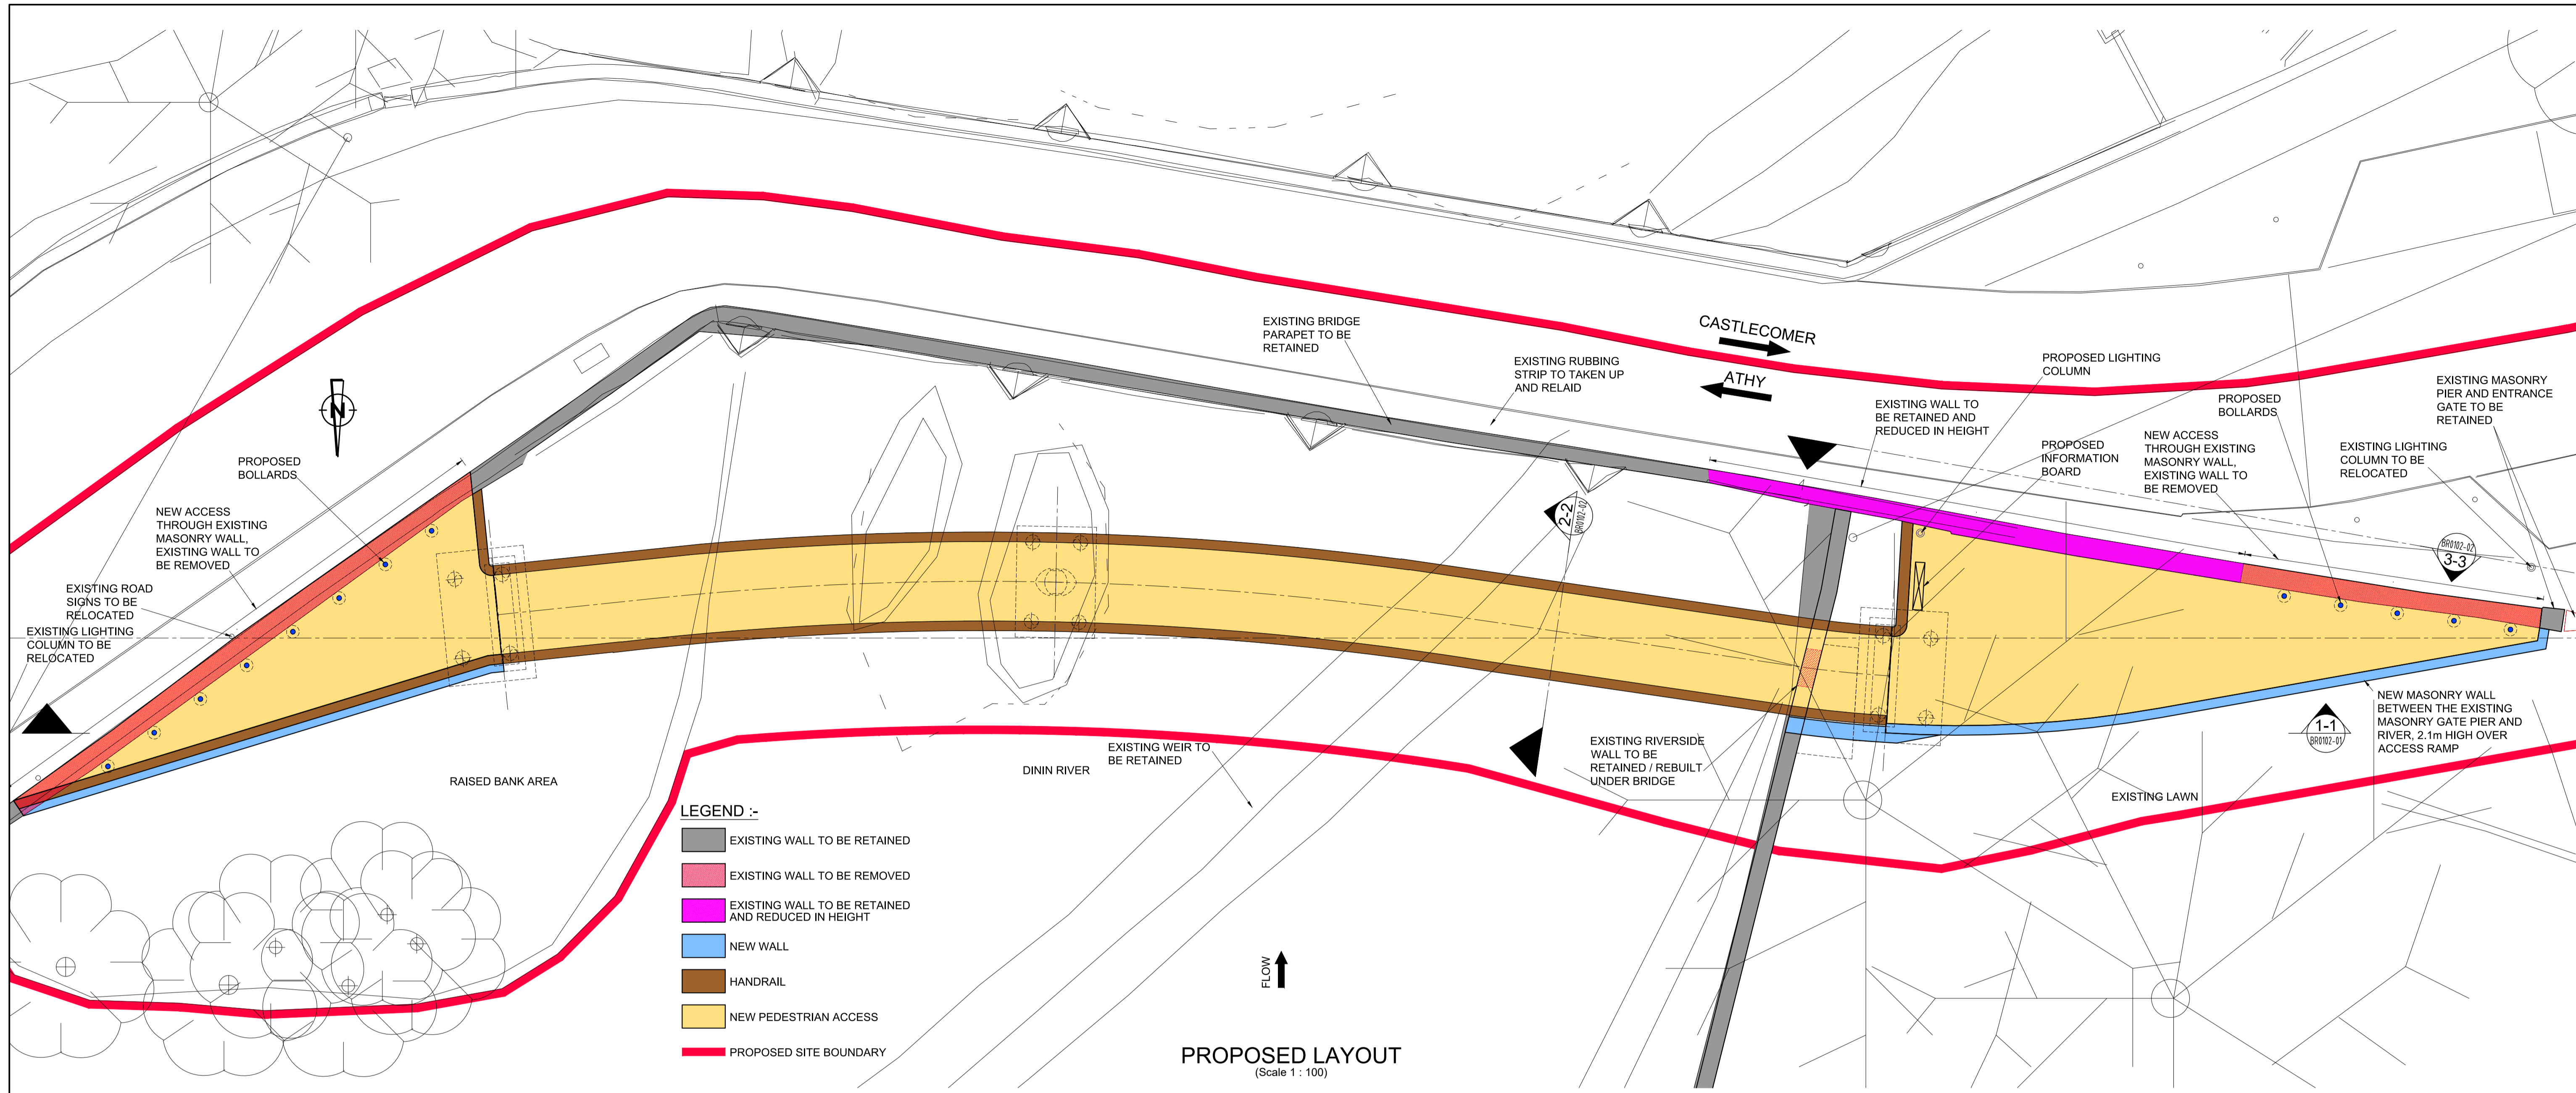

Includes Ordnance Survey Ireland data reproduced under OSI Licence number EN 0005018
Unauthorised reproduction infringes Ordnance Survey Ireland and Government of Ireland copyright. © Ordnance Survey Ireland, 2018

Client

TII
Bonneagar Iompair Éireann
Transport Infrastructure Ireland

KILKENNY COUNTY COUNCIL

General Notes

(i) Hard copies, dwf and pdf will form a controlled issue of the drawing. All other formats (dwg etc.) are deemed to be an uncontrolled issue and any work carried out based on these files is at the recipients own risk. RPS will not accept any responsibility for any errors from the use of these files, either by human error by the recipient, listing of the un-dimensioned measurements, compatibility with the recipients software, and any errors arising when these files are used to aid the recipients drawing production, or setting out on site.

(ii) DO NOT SCALE, use figured dimensions only.

(iii) This drawing is the property of RPS. It is a project confidential classified document. It must not be copied used or its contents divulged without prior written consent. The needs and expectations of client and RPS must be considered when working with this drawing.

(iv) Information including topographical survey, geotechnical investigation and utility detail used in the design have been provided by others.

Rev	Date	Dim Ck	Amendment / Issue	App
P01	July 19	DC/FC	Issue For Planning	AOB

rps MAKING COMPLEX EASY

Innishmore, Ballincollig, Co. Cork, Ireland

T +353 21 4665900
W www.rpsgroup.com/ireland
E ireland@rpsgroup.com


Model File Identifier
MCT0759PL0102

Scale	Shown @ A1 Half @ A3	Project	Eirspan Task Order No. 302 N78, Castlecomer Footbridge
Created on	June 2019	Title	PROPOSED OPTION
Sheets	01 of 3		(Sheet 1 of 3)
File Identifier	MCT0759PL0102	Status	S4
	- 01	Rev	P01


R:\MCT0759 - Eirspan Task Order No. 302 N78 Castlecomer Footbridge.dwg, 0 Drawings\PMCT0759PL0102.dwg

LEGEND :-

- EXISTING WALL TO BE REMOVED
- EXISTING WALL TO BE RETAINED AND REDUCED IN HEIGHT

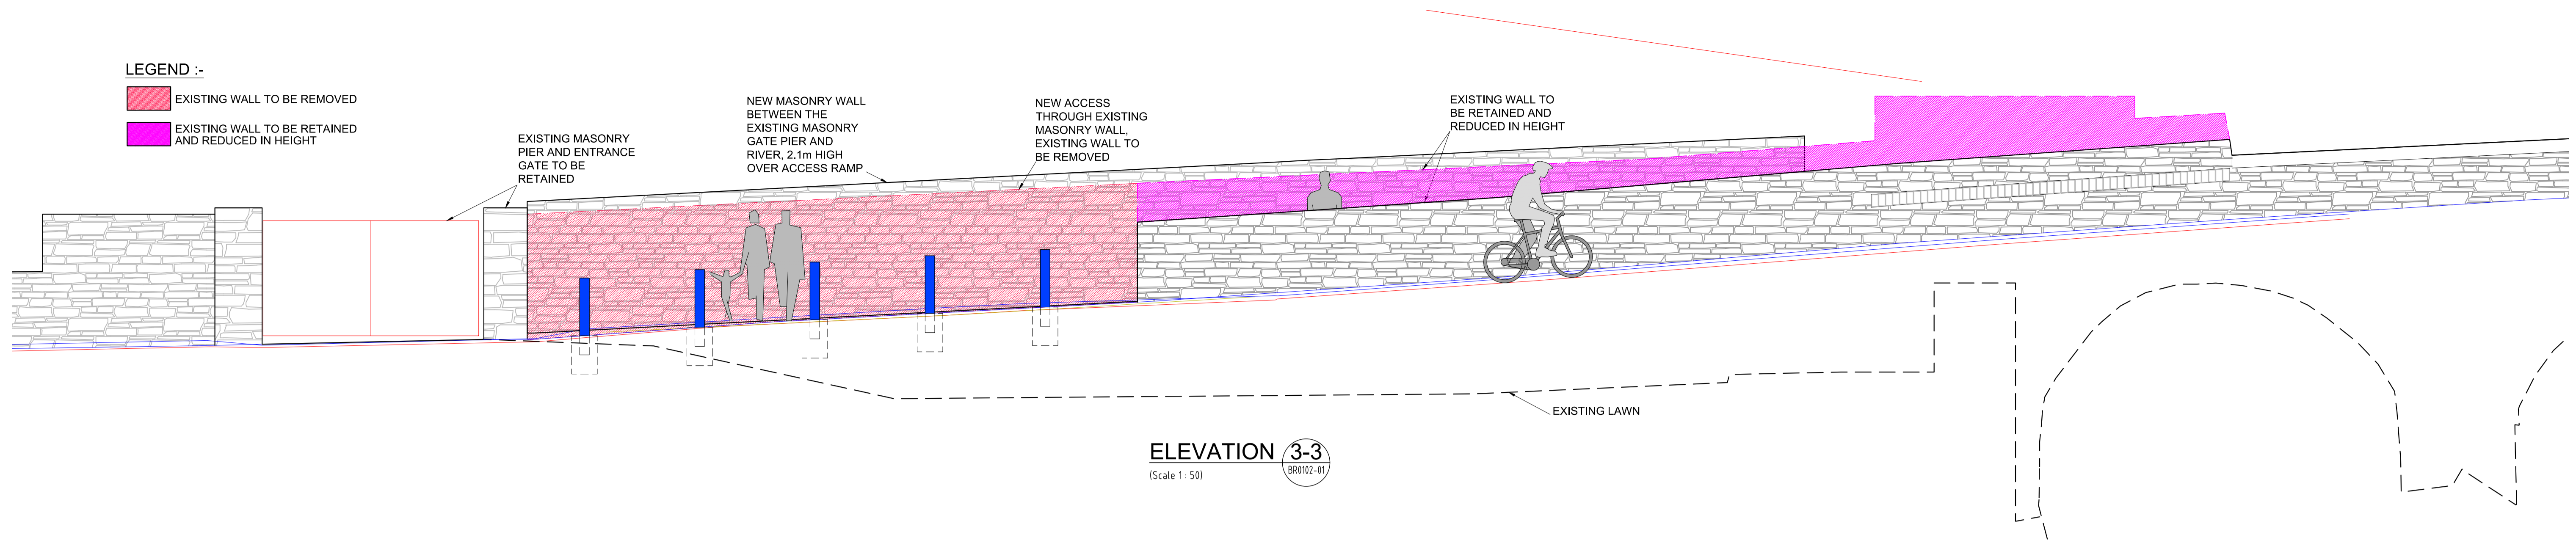

ELEVATION 3-3
[Scale 1 : 50] (BR0102-01)

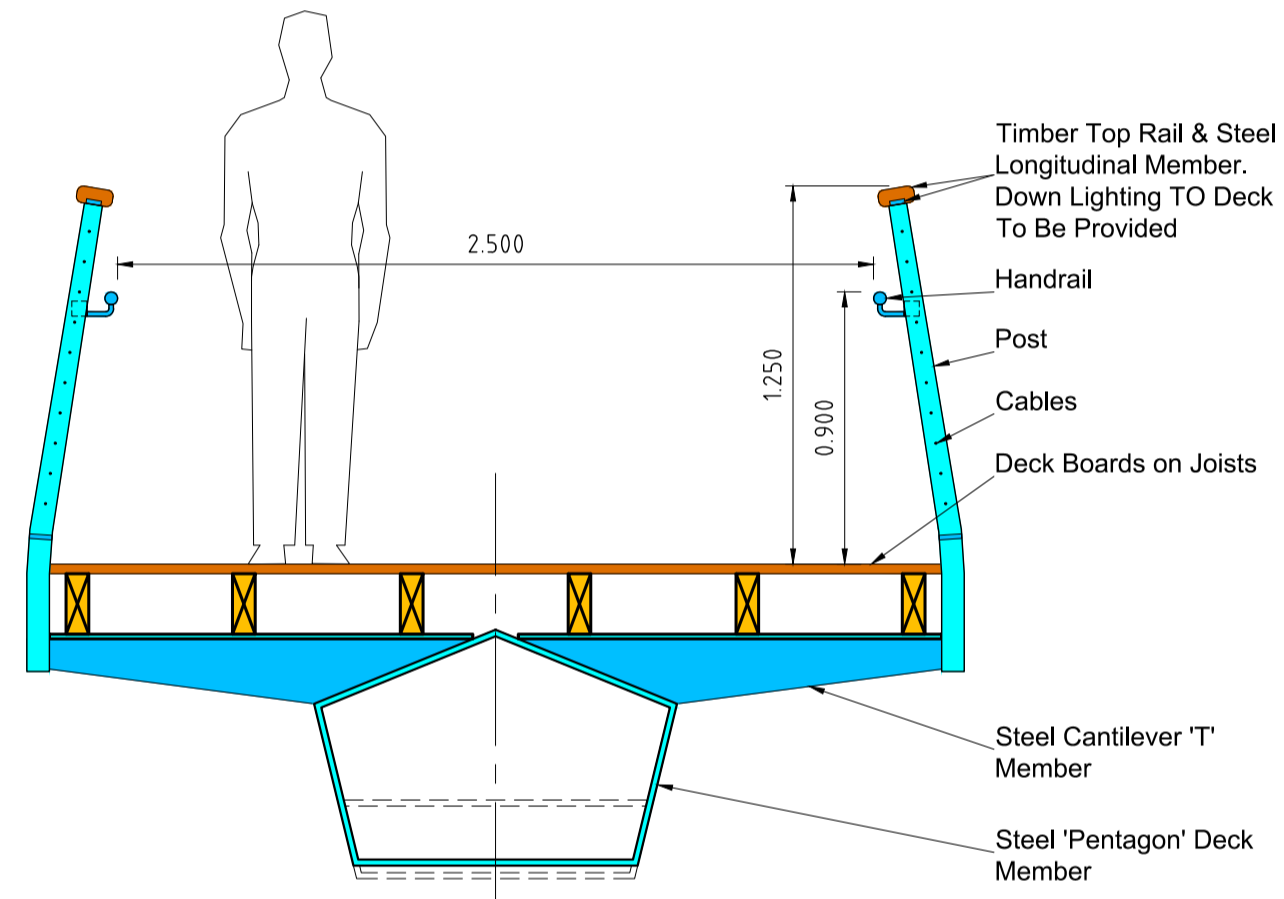

SECTION 2-2
[Scale 1 : 25] (PL0102-01)

Includes Ordnance Survey Ireland data reproduced under OSI Licence number EN 0005018
Unauthorised reproduction infringes Ordnance Survey Ireland and Government of Ireland copyright. © Ordnance Survey Ireland, 2018



Bonneagar Iompair Éireann
Transport Infrastructure Ireland



KILKENNY COUNTY COUNCIL

General Notes


(i) Hard copies, dwf and pdf will form a controlled issue of the drawing. All other formats (dwg etc.) are deemed to be an uncontrolled issue and any work carried out based on these files is at the recipients own risk. RPS will not accept any responsibility for any errors from the use of these files, either by human error by the recipient, listing of the un-dimensioned measurements, compatibility with the recipients software, and any errors arising when these files are used to aid the recipients drawing production, or setting out on site.

(ii) DO NOT SCALE, use figured dimensions only.

(iii) This drawing is the property of RPS, it is a project confidential classified document. It must not be copied used or its contents divulged without prior written consent. The needs and expectations of client and RPS must be considered when working with this drawing.

(iv) Information including topographical survey, geotechnical investigation and utility detail used in the design have been provided by others.

P01	July 19	DC/EC	Issue For Planning	AOB
Rev	Date	Dim Cmk	Amendment / Issue	App



MAKING COMPLEX EASY

Innishmore, Ballincollig, Co. Cork, Ireland

T +353 21 4665900
W www.rpsgroup.com/ireland
E ireland@rpsgroup.com

Scale	Shown @ A1 Half @ A3	Project	Eirspan Task Order No. 302 N78, Castlecomer Footbridge
Created on	June 2019	Title	PROPOSED OPTION
Sheets	02 of 3		(Sheet 2 of 3)
File Identifier	MCT0759PL0102	- 02	Status S4
			Rev P01

R:\MCT0759 - Eirspan Task Order No. 302 - N78 Castlecomer Footbridge.dwg



PHOTOMONTAGE 1 PROPOSED OPTION

POWELL-WILLIAMS ARCHITECTS
 41 Gwendolen Avenue, London SW15 6EP UK
 +44 (0)20 8788 3957
 mail@powell-williams.co.uk

Includes Ordnance Survey Ireland data reproduced under OSI Licence number EN 0005018
 Unauthorised reproduction infringes Ordnance Survey Ireland and Government of Ireland copyright. © Ordnance Survey Ireland, 2018

Client




KILKENNY COUNTY COUNCIL

General Notes


(i) Hard copies, dwf and pdf will form a controlled issue of the drawing. All other formats (dwg etc.) are deemed to be an uncontrolled issue and any work carried out based on these files is at the recipients own risk. RPS will not accept any responsibility for any errors from the use of these files, either by human error by the recipient, listing of the un-dimensioned measurements, compatibility with the recipients software, and any errors arising when these files are used to aid the recipients drawing production, or setting out on site.

(ii) DO NOT SCALE, use figured dimensions only.

(iii) This drawing is the property of RPS, it is a project confidential classified document. It must not be copied used or its contents divulged without prior written consent. The needs and expectations of client and RPS must be considered when working with this drawing.

(iv) Information including topographical survey, geotechnical investigation and utility detail used in the design have been provided by others.

Rev	Date	Dim Cmk	Amendment / Issue	App
P01	July 19	DC/EC	Issue For Planning	AOB



Innishmore, Ballincollig, Co. Cork, Ireland

T +353 21 4665900
 W www.rpsgroup.com/ireland
 E ireland@rpsgroup.com

Model File Identifier
 MCT0759PL0102

Scale	Shown @ A1 Half @ A3
Created on	June 2019
Sheets	03 of 3

Project	Eirspan Task Order No. 302 N78, Castlecomer Footbridge	
Title	PROPOSED OPTION	
	(Sheet 3 of 3)	
File Identifier	MCT0759PL0102 - 03	Status S4
Rev		P01

R:\MCT0759 - Eirspan Task Order No. 302, N78, Castlecomer Footbridge.dwg, 0 Drawings\PM\MCT0759\PL0102.dwg