


Notes:

- NO PART OF THIS DRAWING MAY BE REPRODUCED OR TRANSMITTED IN ANY FORM OR STORED IN ANY RETRIEVAL SYSTEM OF ANY NATURE WITHOUT THE WRITTEN PERMISSION OF MALONE O'REGAN CONSULTING ENGINEERS AS COPYRIGHT HOLDER EXCEPT AS AGREED FOR USE ON THE PROJECT FOR WHICH THE DRAWING WAS ORIGINALLY ISSUED.
- THE APPOINTMENT OF THE PROJECT SUPERVISOR DESIGN PROCESS IS THE CLIENT'S RESPONSIBILITY.
- ALL DIMENSIONS IN mm UNLESS NOTED OTHERWISE.
- THE CONTRACTOR SHALL CHECK ALL DIMENSIONS PRIOR TO COMMENCEMENT OF CONSTRUCTION. DISCREPANCIES SHALL BE REPORTED TO THIS OFFICE IN WRITING.
- THIS DRAWING TO BE READ IN ACCORDANCE WITH ALL RELEVANT ENGINEERS' DRAWINGS AND SPECIFICATIONS.

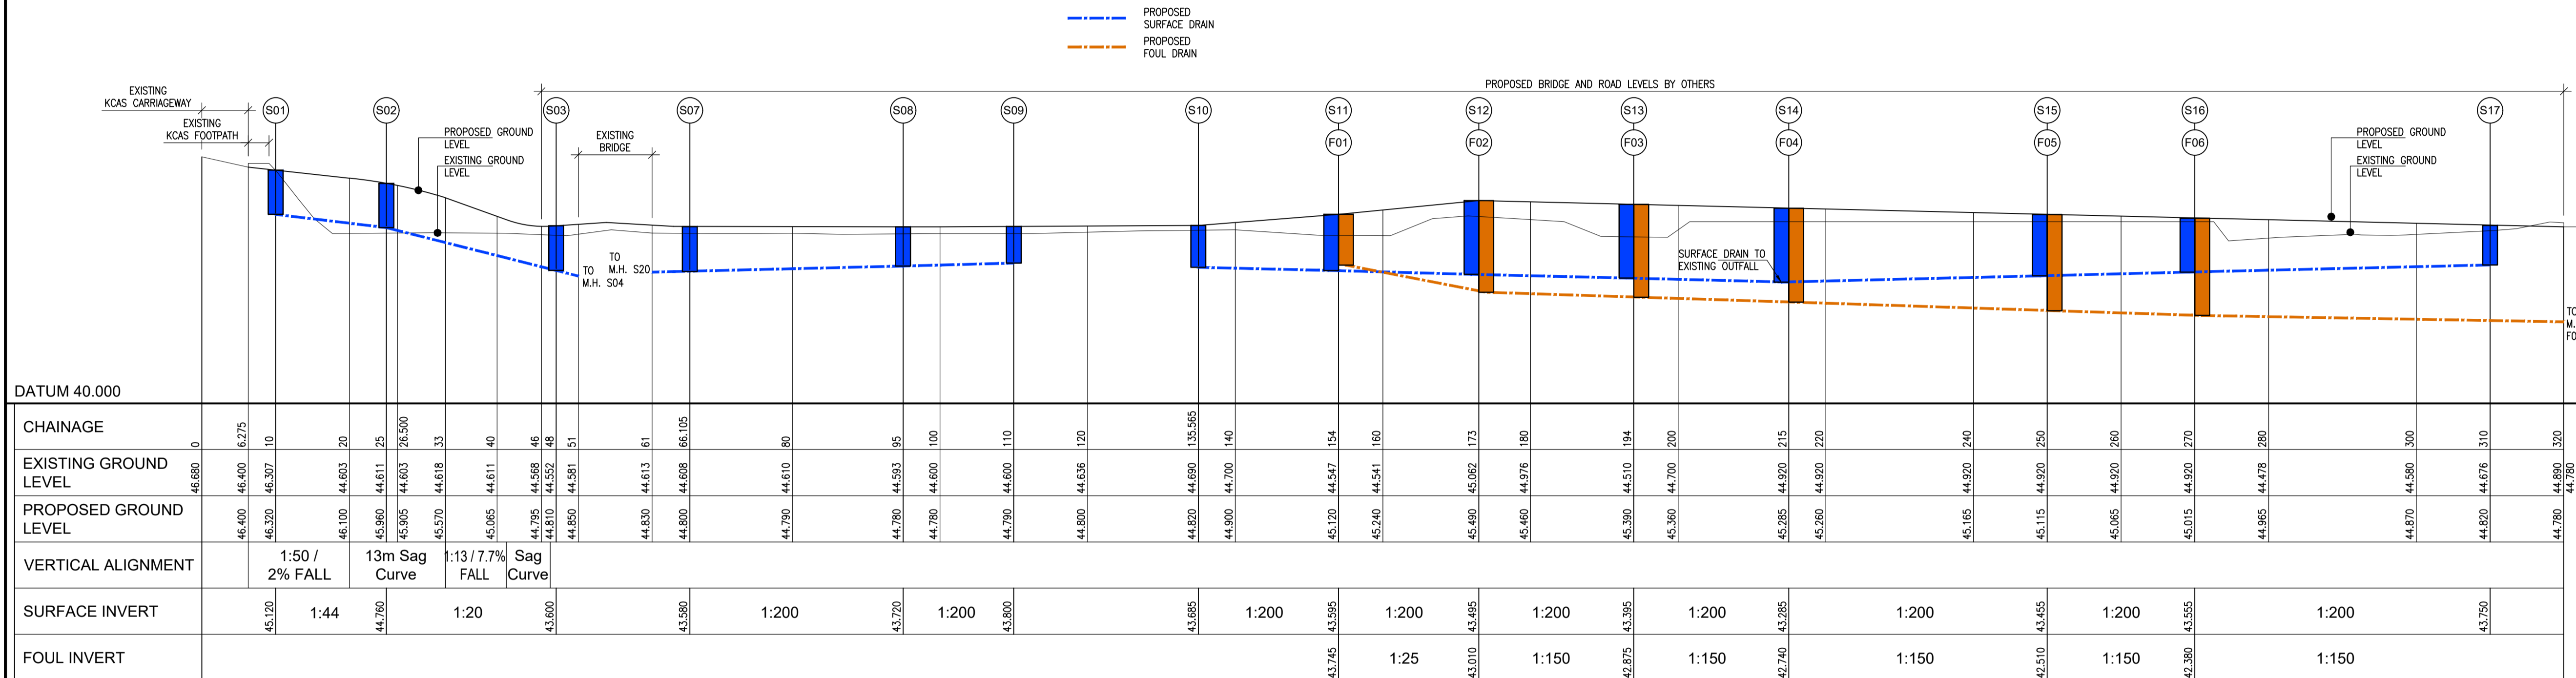

PROPOSED ROAD LONGITUDINAL SECTION

A1 SCALE: 1:500
 A3 SCALE: 1:1000

Rev.	Description	Date	Drawn	Chkd	Appr
P	PLANNING ISSUE	24.07.2020	JD	PR	PR

THIS DRAWING TO BE USED FOR PLANNING PURPOSES ONLY

ADR
 MALONE O'REGAN
 CONSULTING ENGINEERS

3-4 Canada Street
 Waterford
 Co. Waterford.
 X91 V52K
 Tel: +353 51 876 855
 Email: waterford@morco.ie
 Web: www.maloneoregan.com

Offices also in:
 DUBLIN : Tel: +353 1 260 2655 Email: dublin@morco.ie
 GALWAY: Tel: +353 91 531 069 Email: galway@morco.ie
 LONDON: Tel: +44 208 5281685 Email: london@morco.ie

Client: KILKENNY COUNTY COUNCIL

Job: ABBEY QUARTER URBAN PARK AND STREET

Drawing: PROPOSED LONGITUDINAL SECTION

Job No	Drw No	Stage	Revision	Scale
W14017	P809	PL	P	A1 AS SHOWN A3 AS SHOWN