
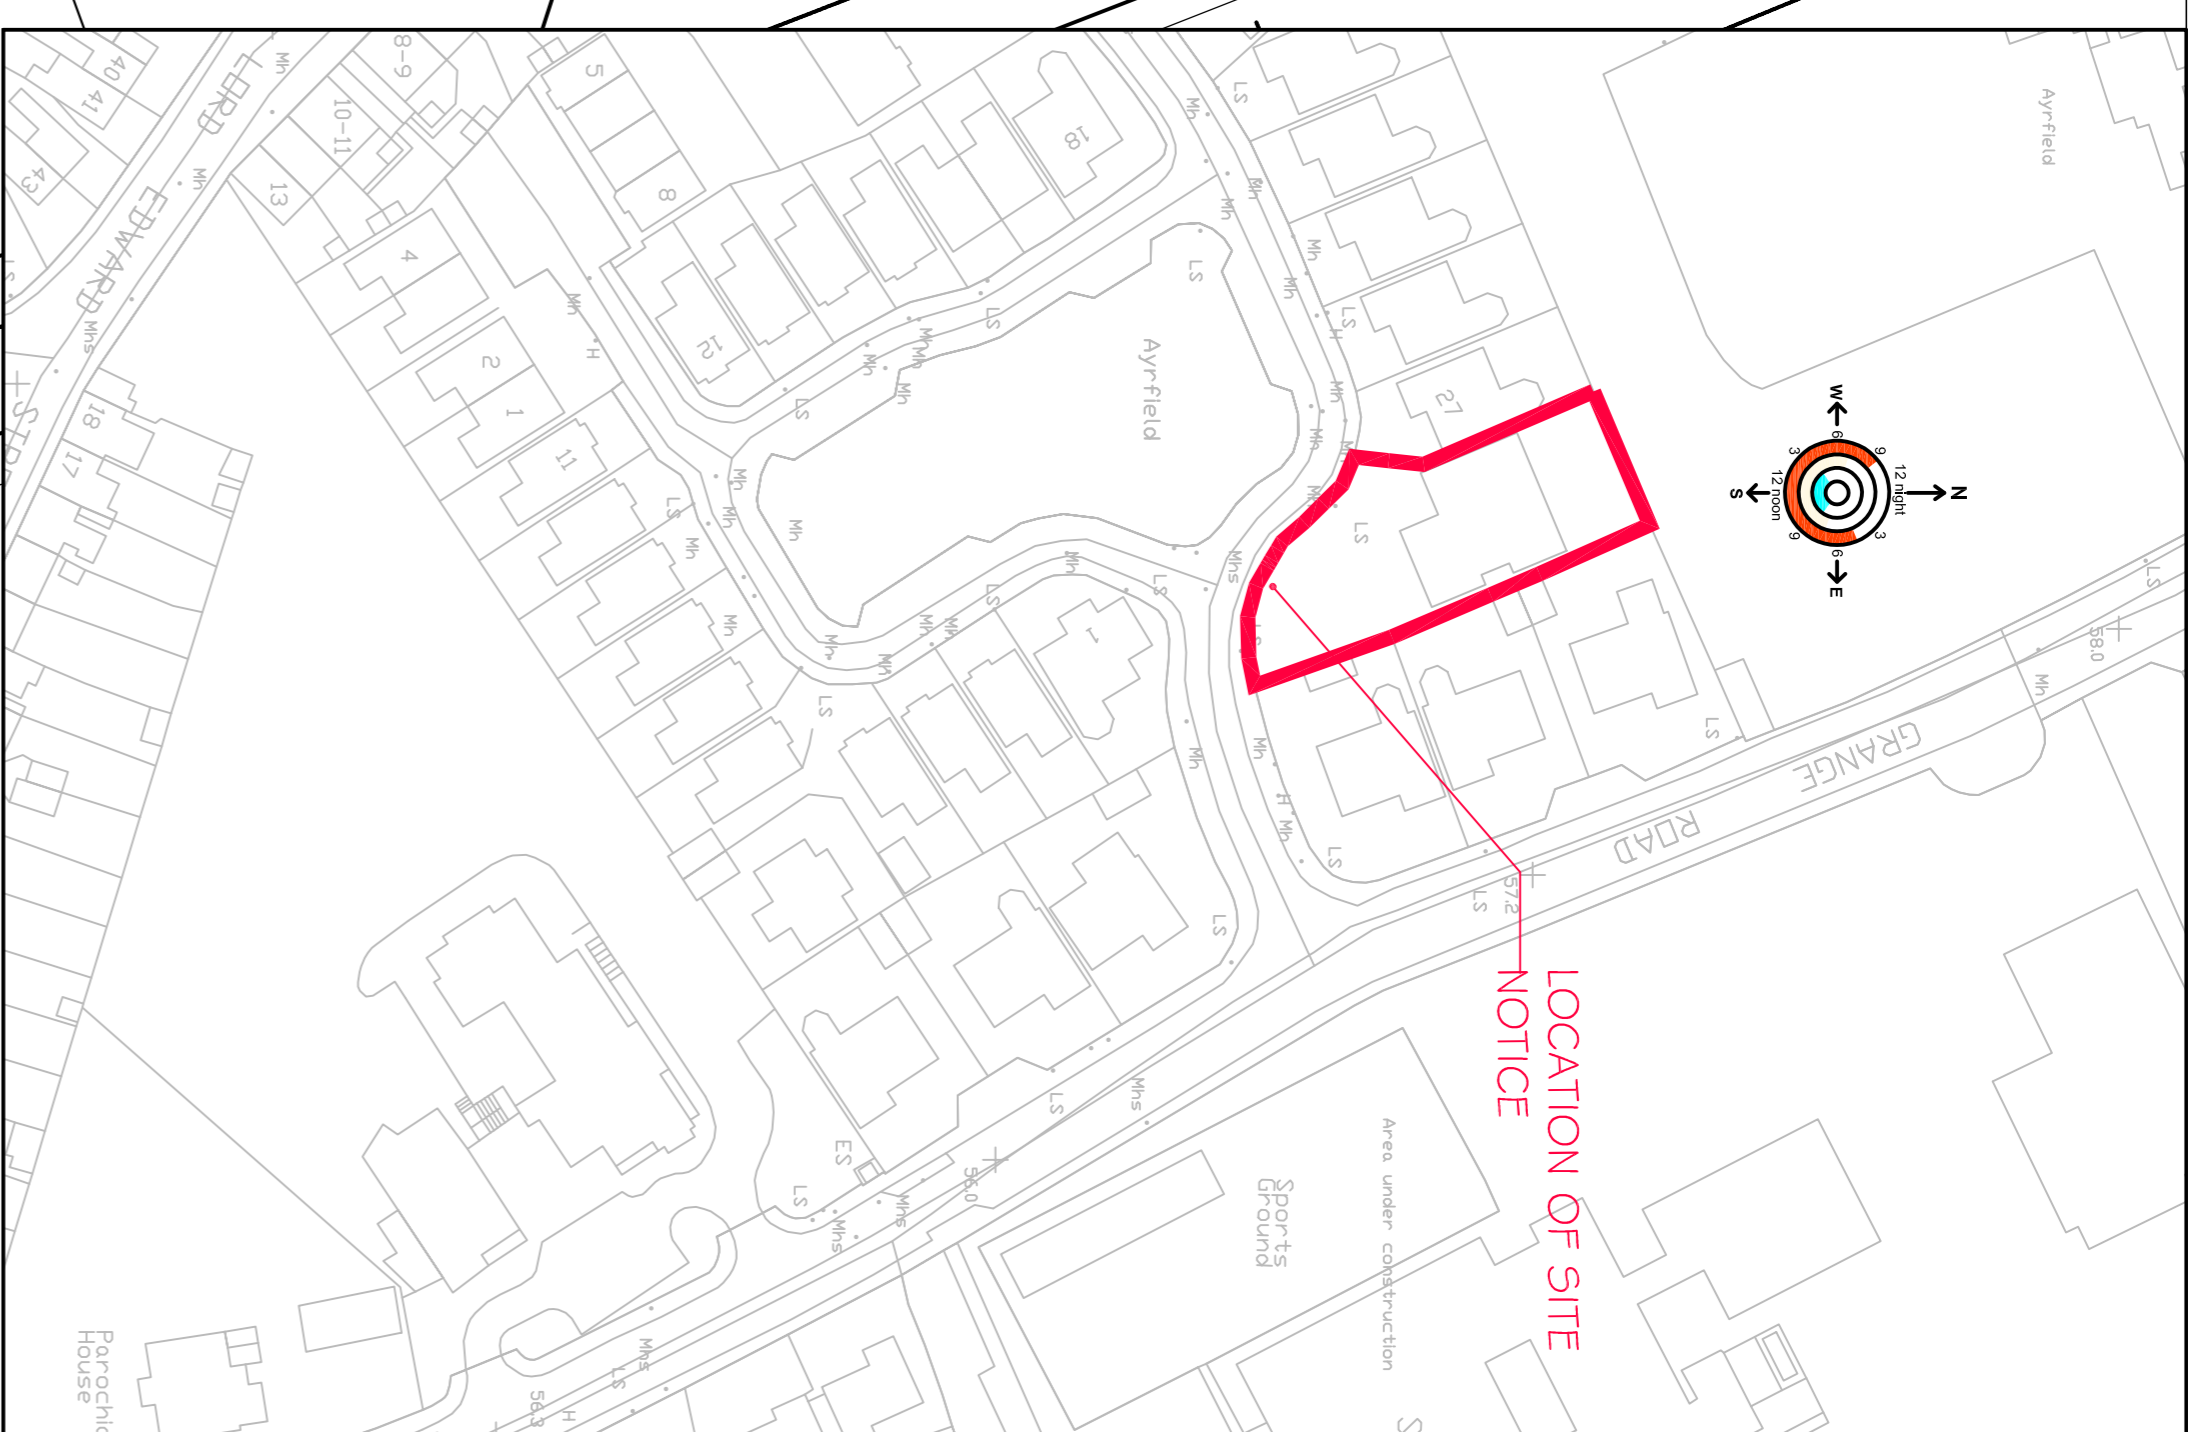


**PROPOSED SITE LAYOUT
(NEW CARPARKING LAYOUT)**
SCALE 1:200

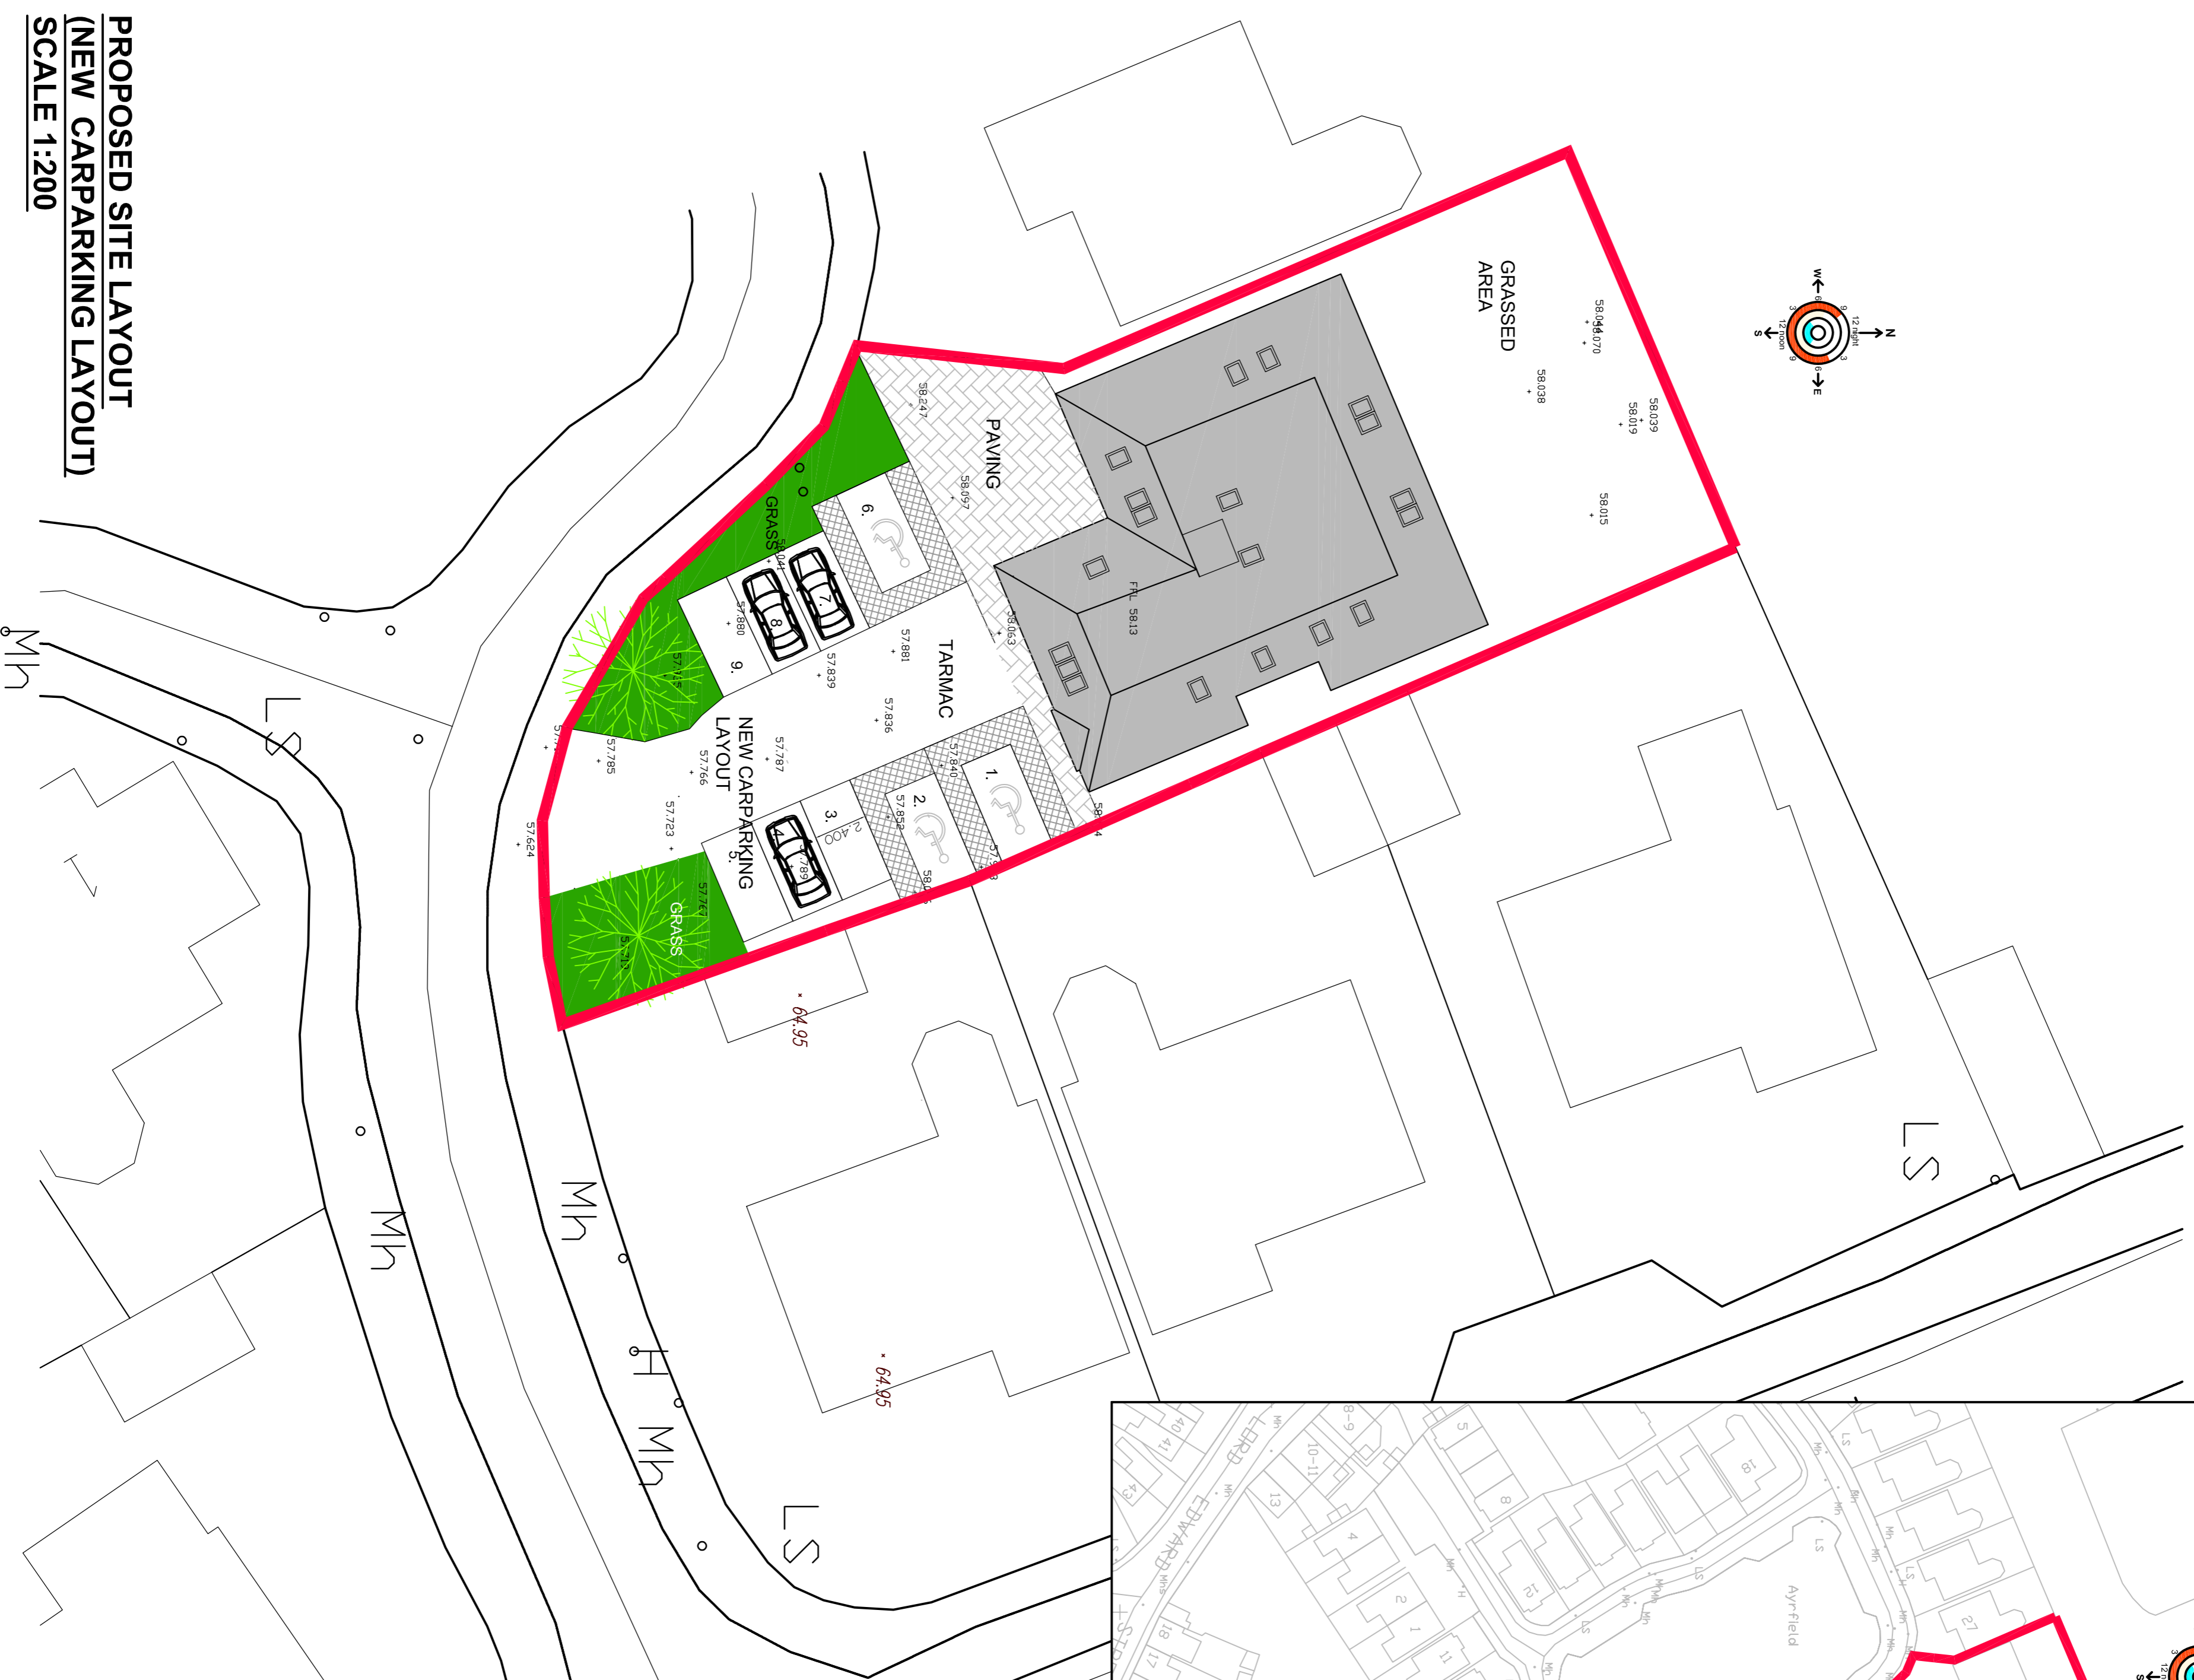

SITE LOCATION MAP
SCALE 1:1000
SITE OUTLINED IN RED
OS NO 4766-03

NO.	DESCRIPTION	DATE

HOUSING TECHNICAL SECTION

Kilkenny County Council
County Hall, John Street, Kilkenny

Tel: 056 7794800
Fax: 056 7794801
Email: enquiries@kcc.ie
Website: www.kilkenny.gov.ie

Serving People - Preserving Heritage
© COPYRIGHT RESERVED

PROCESS	PLANNING	TENDER	CONSTRUCTION
PROJECT:	RECONFIGURATION OF 2ND FLOOR APARTMENT 34 THE GREEN AYRFIELD GRANGES RD KILKENNY		
DRAWING:	SITE LOCATION & SITE LAYOUTS		
DRAWN BY:	PS	SCALE	1:200 1:1000
CHECKED BY:	EC	DATE:	OCT 2020
FILE NO.	HS 151	DRAWING NO.	PL-01
ALL ORDNANCE SURVEY DATA BASED ON ORDNANCE SURVEY OF IRELAND MAP LICENCE NUMBER 2013/27/CMA/W/IRENPP			