
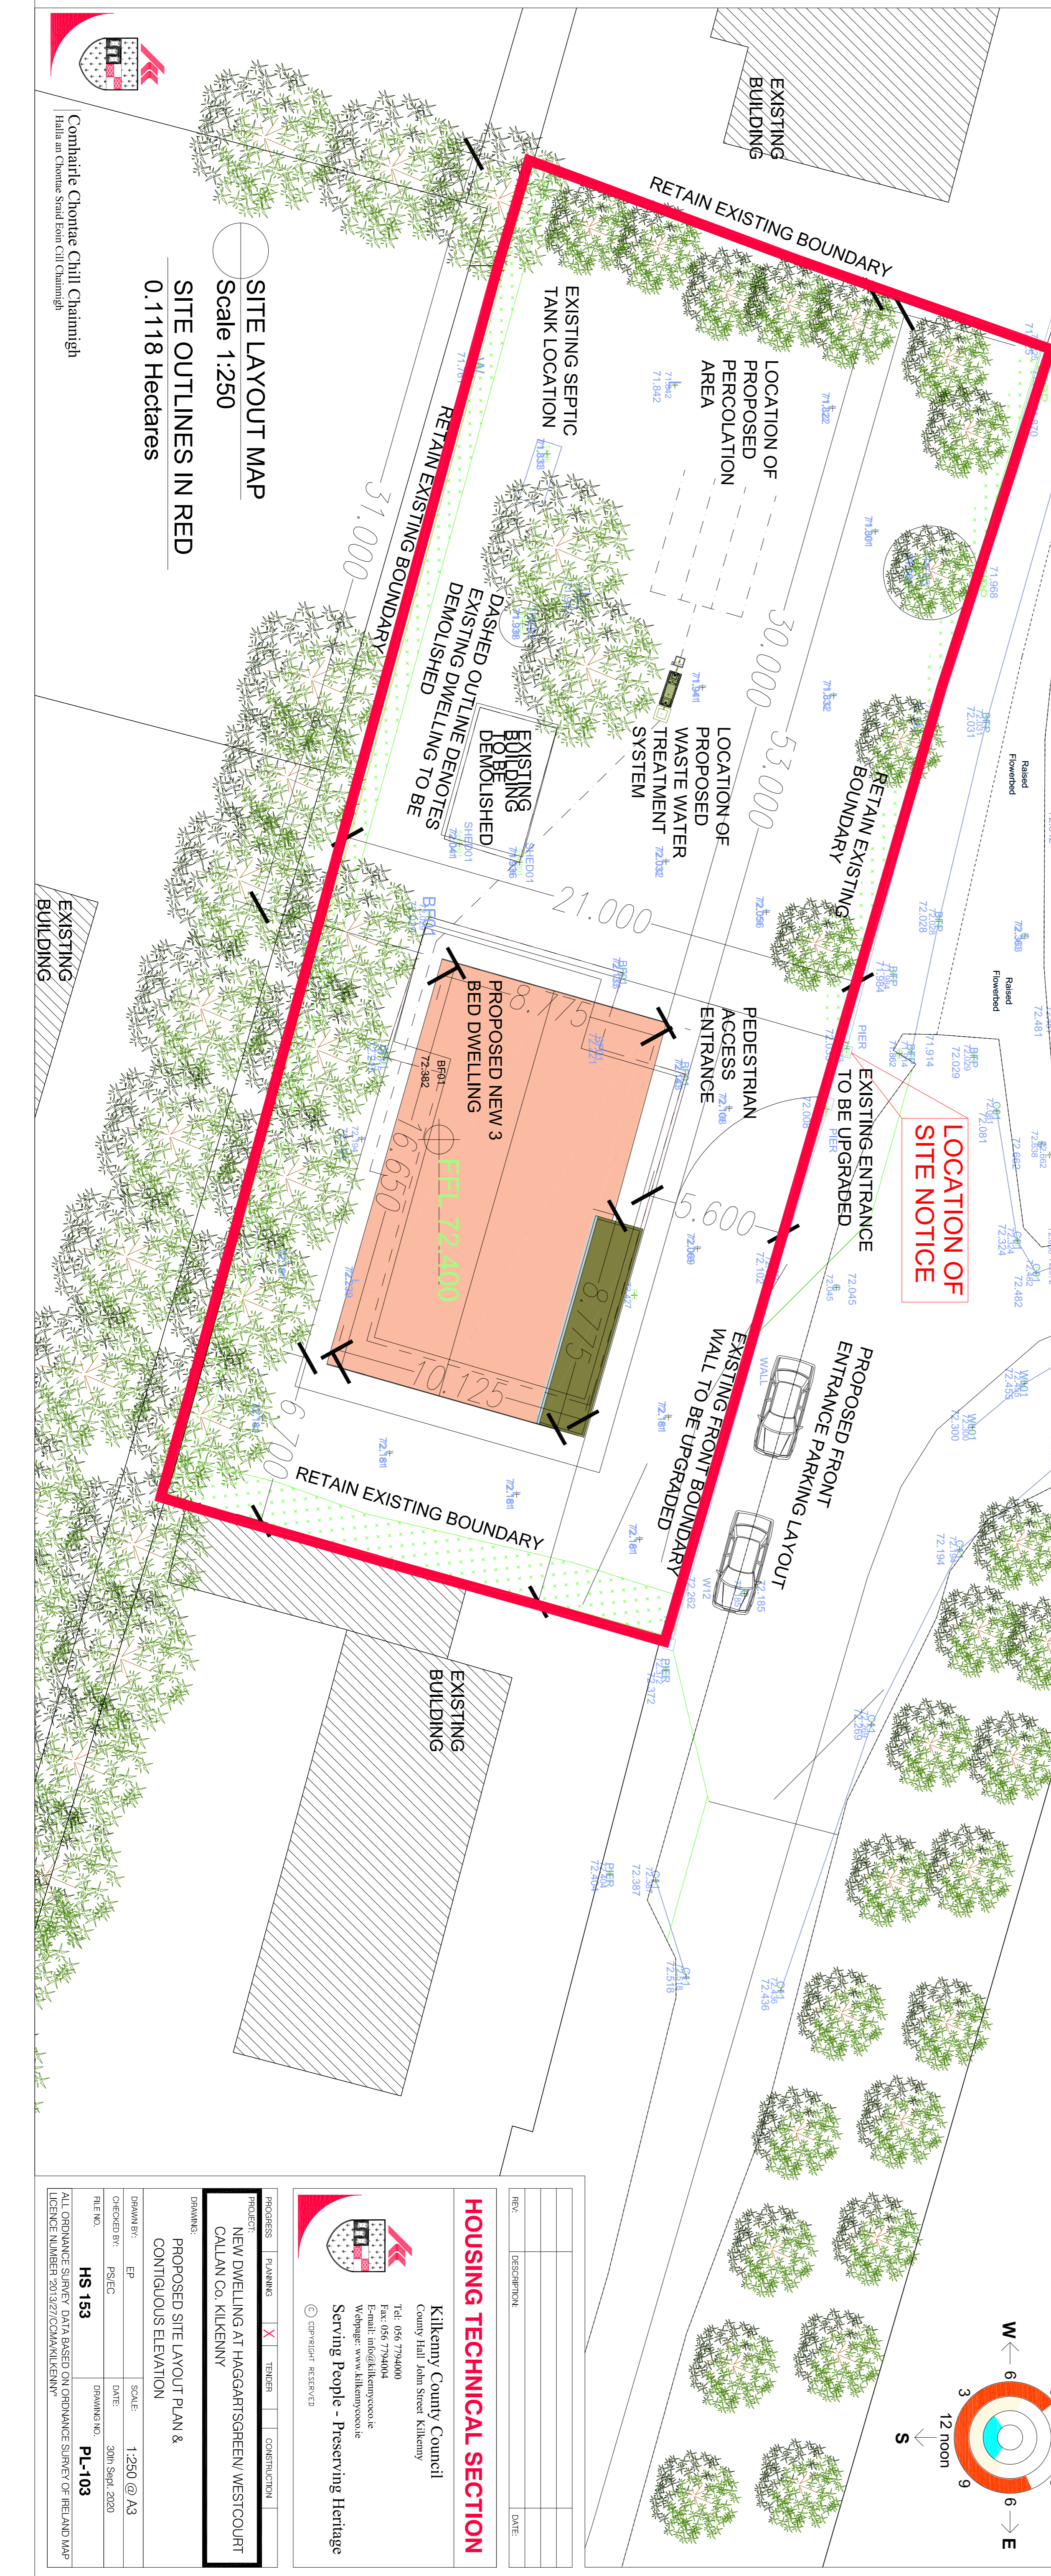


NEIGHBOURING SITE (EAST)
 CONTIGUOUS ELEVATION
 Scale 1:250

APPLICATION SITE


NEIGHBOURING SITE (WEST)

NOTES:
 PERCOLATION AREAS INDICATIVE ONLY.
 PERCOLATION TESTS AND SITE SUITABILITY
 REPORTS FOR SITE CURRENTLY BEING
 CARRIED OUT BY A QUALIFIED ASSESSOR

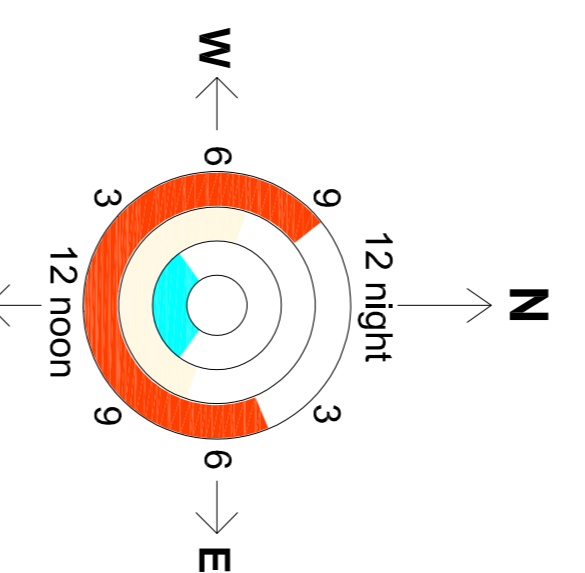

SITE LAYOUT MAP
 Scale 1:250

SITE OUTLINES IN RED
 0.1118 Hectares

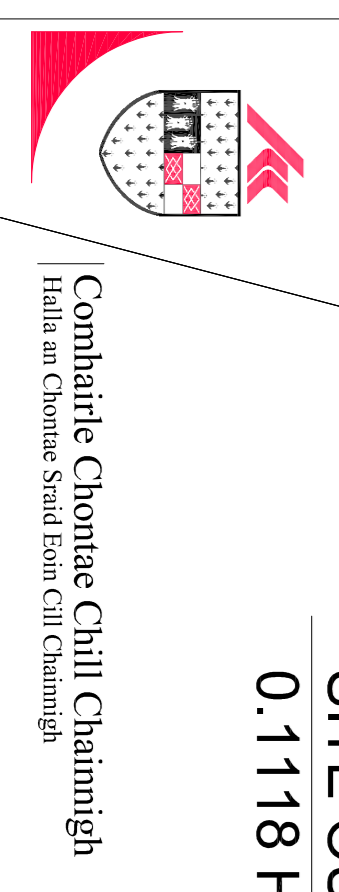

Callan Co. Kilkenny
 Comhairle Chontae Chill Chamainigh
 Halls an Chontae, Sionnán Éireann, Chill Chamainigh

HOUSING TECHNICAL SECTION

Kilkenny County Council
 County Hall, John Street, Kilkenny
 Tel: 056 7794000
 Fax: 056 7794001
 Email: info@kilkenny.gov.ie
 Website: www.kilkenny.gov.ie
 Serving People - Preserving Heritage
 © COPYRIGHT RESERVED

PROGRESS	PLANNING	X	TENDER	CONSTRUCTION
----------	----------	---	--------	--------------

PROJECT: NEW DWELLING AT HAGGARTSGREEN/WESTCOURT CALLAN CO. KILKENNY

DRAWING: PROPOSED SITE LAYOUT PLAN & CONTIGUOUS ELEVATION

DRAWN BY:	EP	SCALE:	1:250 @ A3
CHECKED BY:	FS/EC	DATE:	30th Sept 2020
FILE NO.:	HS 153	DRAWING NO.:	PL-103

ALL ORDNANCE SURVEY DATA BASED ON ORDNANCE SURVEY OF IRELAND MAP LICENCE NUMBER 2013/27/COCKAWKILKENNY