


## Kilkenny County Council Compulsory Purchase Order

Lands Proposed to be Compulsory Required by Kilkenny County Council shown highlighted in red

No.10 Blackmill Street, Gardens, Kilkenny - Dwelling Area (shaded pink) = 92.00 sqm  
 Remainder Area (shaded grey) = 61.54 sqm  
 Total Area = 102.0 sqm (0.025 Acres)  
 X 650225 Y 656055

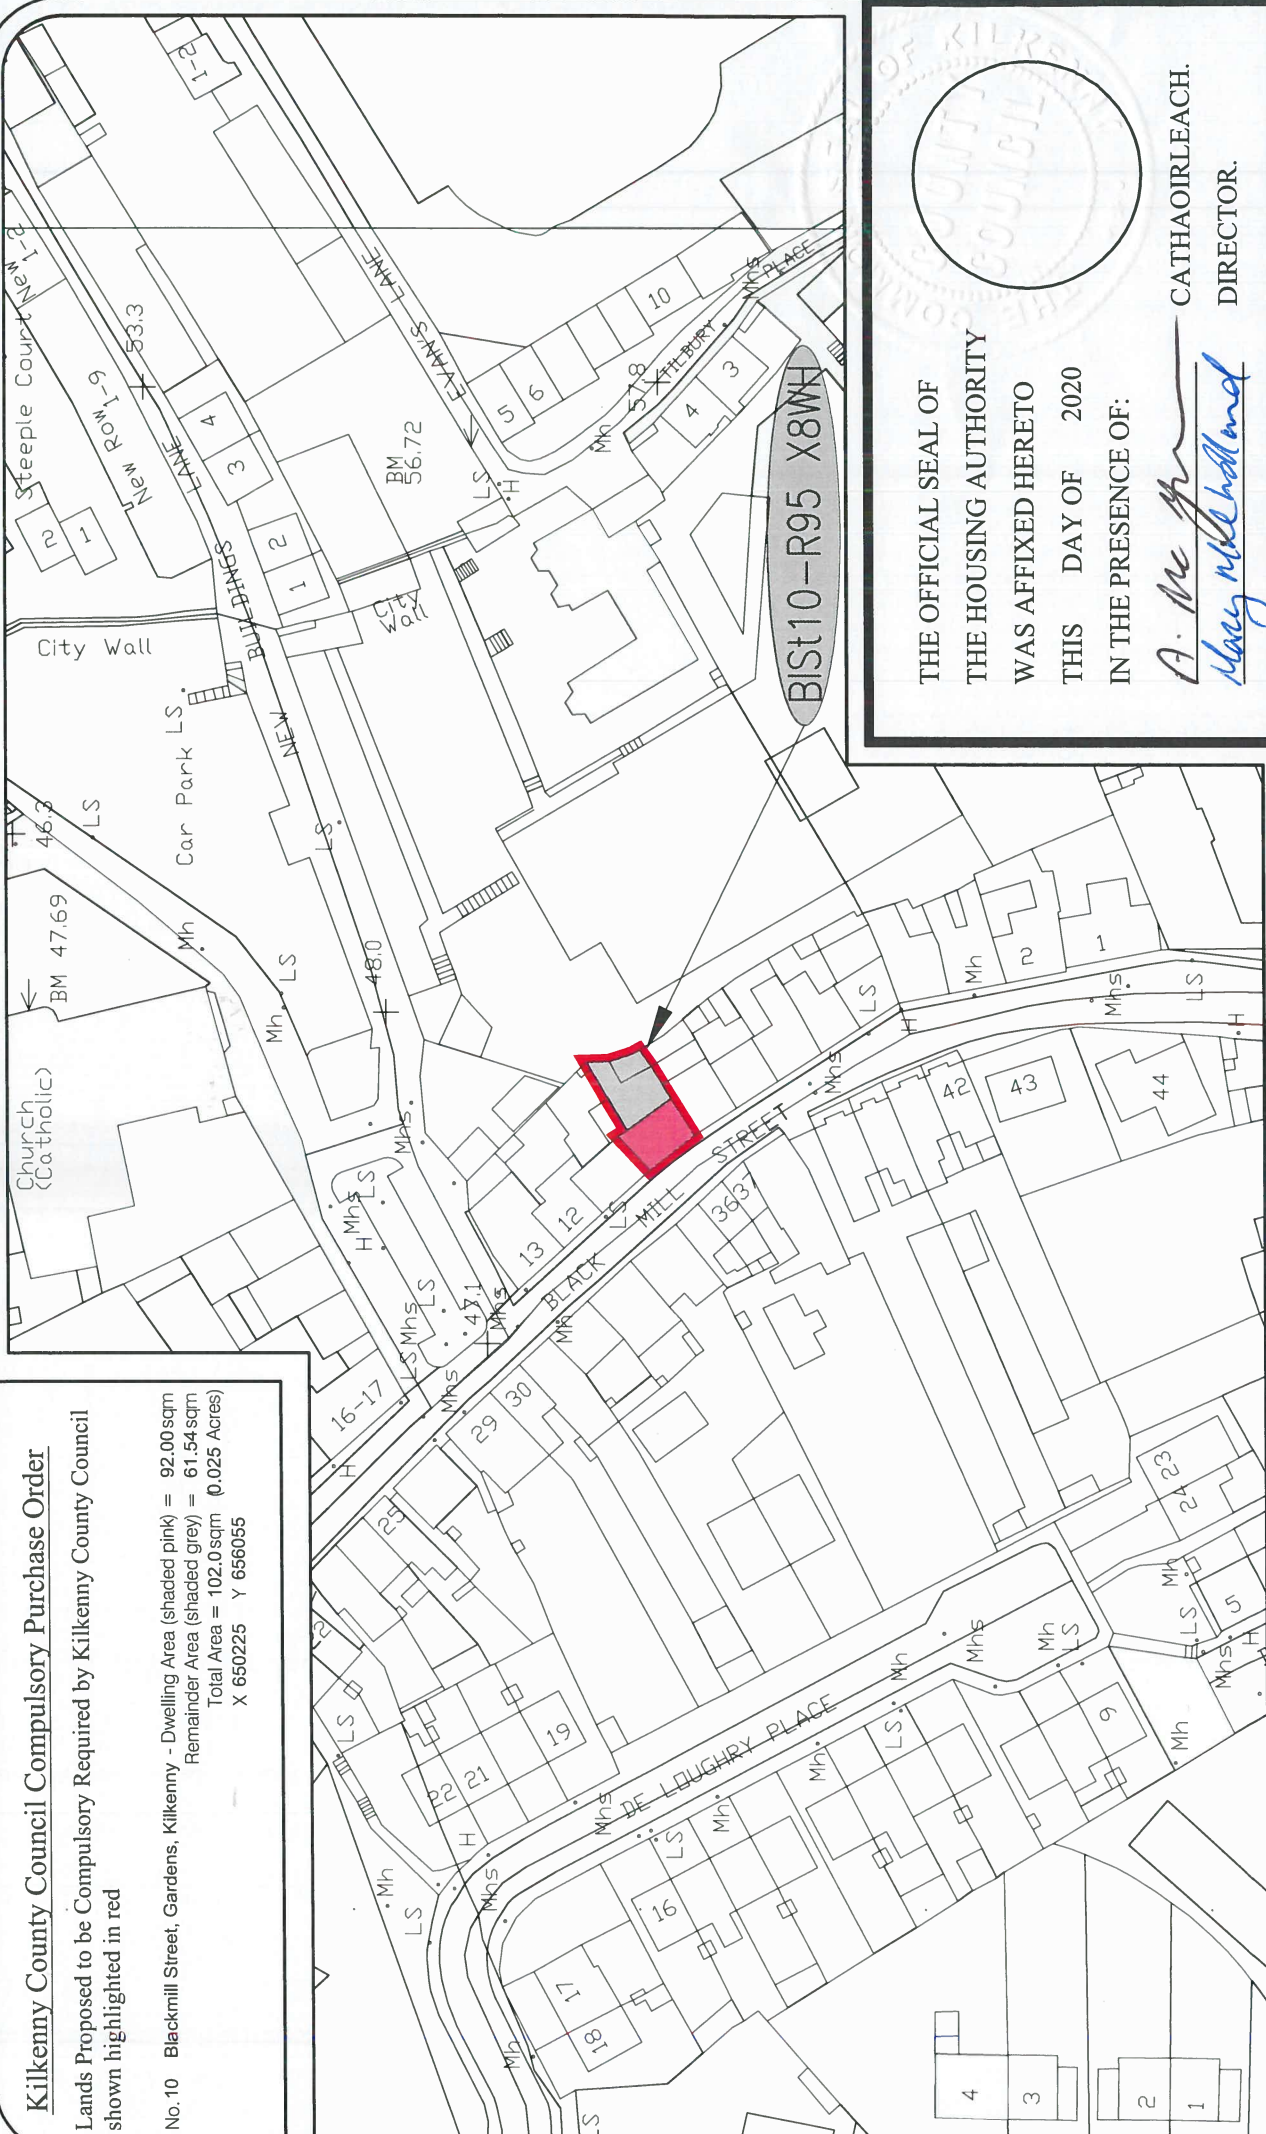

THE OFFICIAL SEAL OF  
 THE HOUSING AUTHORITY  
 WAS AFFIXED HERETO  
 THIS DAY OF 2020  
 IN THE PRESENCE OF:

*A. Mc Gr...* CATHAORLEACH.  
*Mary McCallum* DIRECTOR.

DRAWN BY: EP	SCALE: 1:1,000 @ A4
CHECKED BY: PC / EC	DATE: 11/06/2020
FILE NO. <b>2020-CPO-04</b>	DRAWING NO. <b>BIST10-R95 X8WH</b>

Drawing Title  
**10 Blackmill St., Kilkenny  
 Deposited Map 2020**

REV:	DESCRIPTION:	DATE:
Rev No	Description	00/00/0000

Comhairle Chontae Chill Chainmigh  
 Halls an Chontae Sraid Eoin Chill Chainmigh  
 Kilkenny County Council  
 County Hall John Street Kilkenny  
 Tel: 056 7794000 Fax: 056 7794004  
 E-mail: info@kilkenny.coco.ie  
 Website: www.kilkenny.coco.ie  
 Serving People - Preserving Heritage  
 © COPYRIGHT RESERVED



ALL ORDNANCE SURVEY DATA BASED ON ORDNANCE SURVEY OF IRELAND  
 MAP LICENCE NUMBER "2013 / 27 / CCMA / KILKENNY"