


# Kilkenny County Council Compulsory Purchase Order

Lands Proposed to be Compulsory Required by Kilkenny County Council  
shown highlighted in red

No. 67 Patrick Street Upper Kilkenny  
 - Dwelling Area (shaded pink) = 145.0 sqm  
 Remainder Area (shaded grey) = 36.45 sqm  
 Total Area = 120.0 sqm (0.030 Acres)  
 X 650700 Y 655490

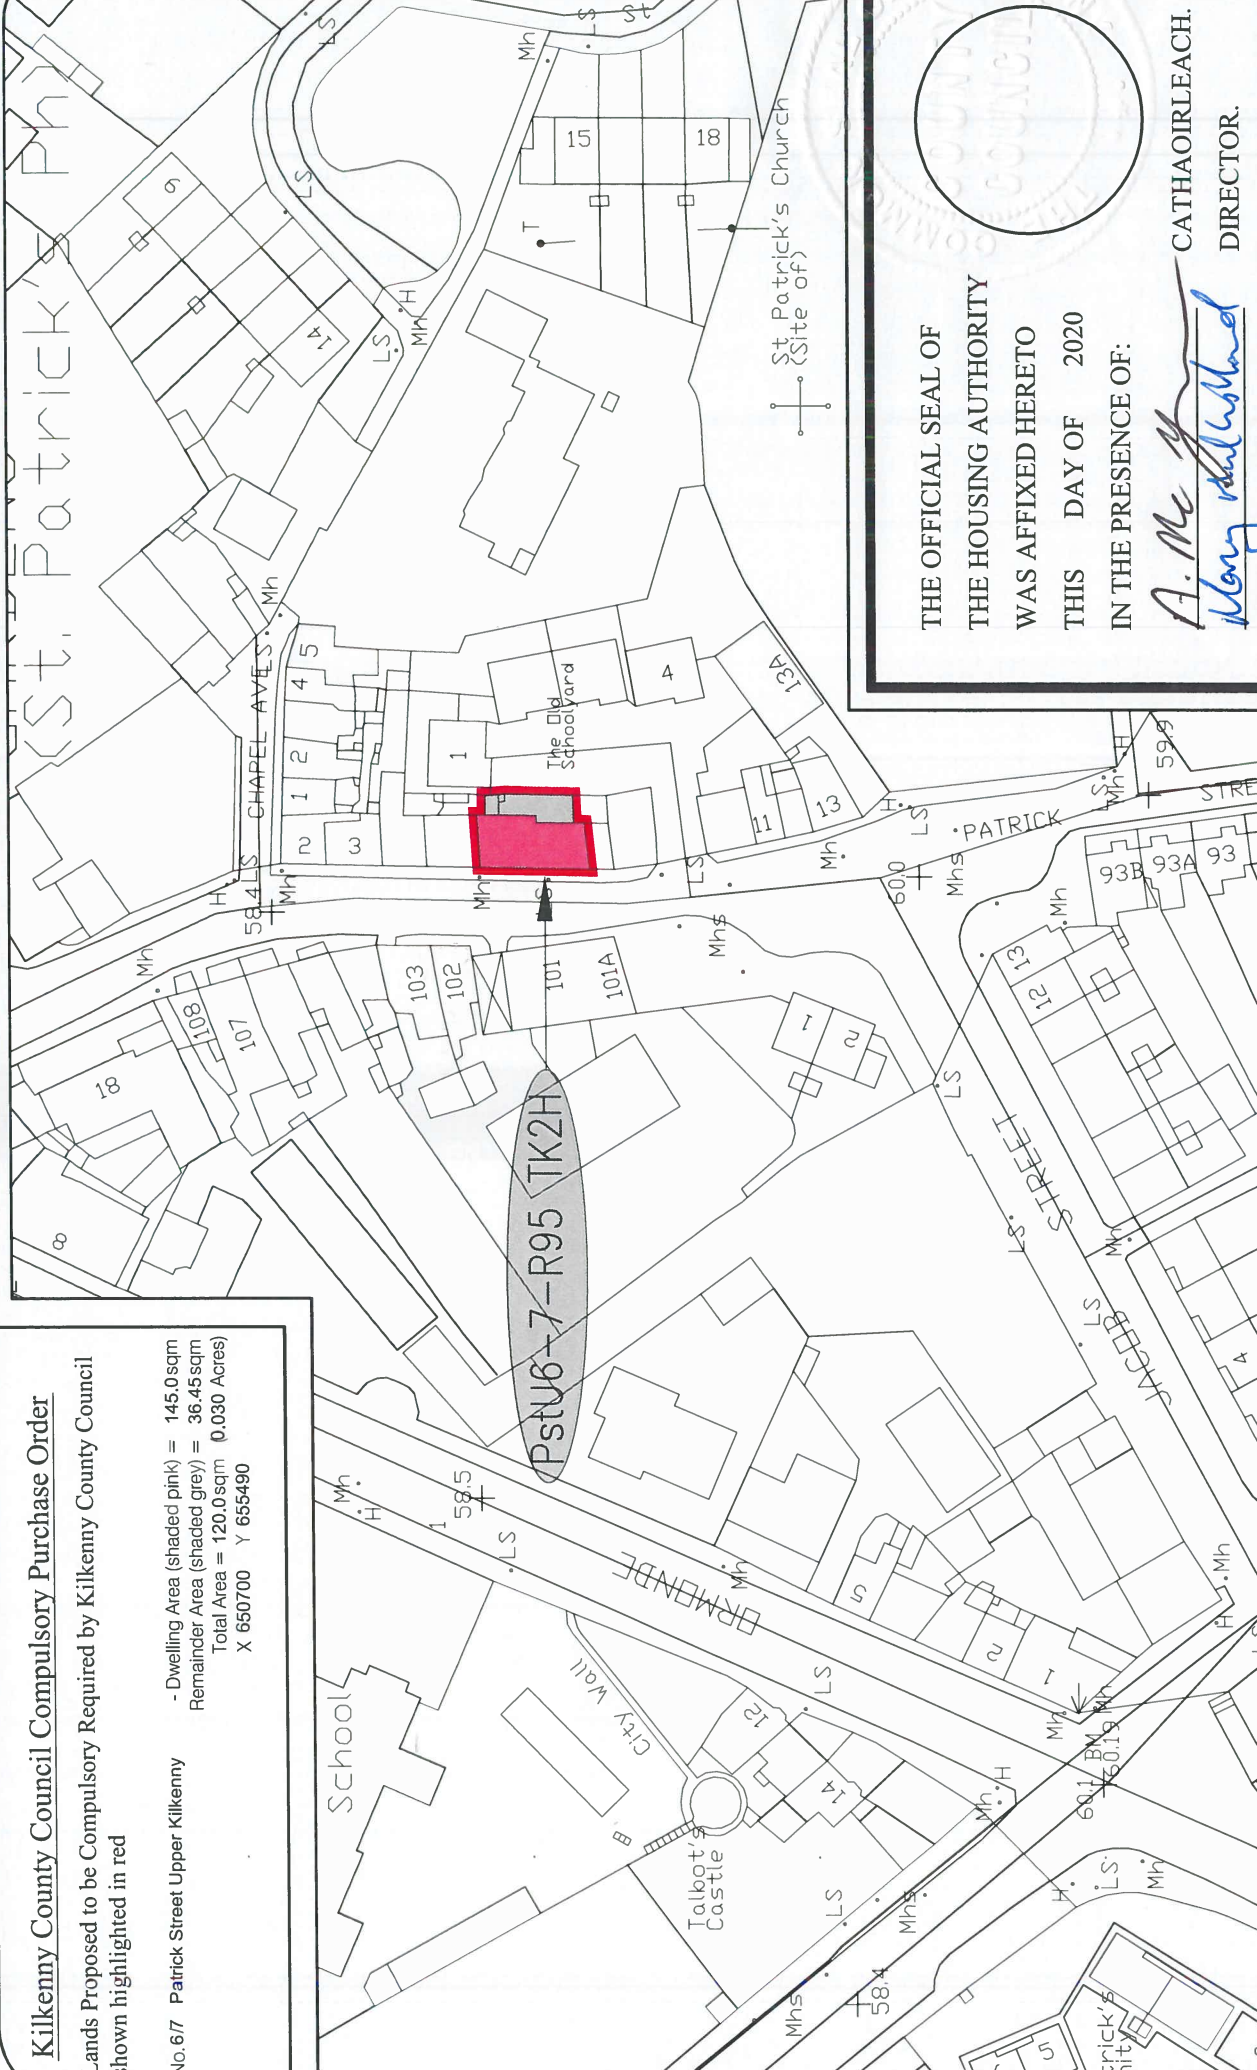

THE OFFICIAL SEAL OF  
 THE HOUSING AUTHORITY  
 WAS AFFIXED HERETO  
 THIS DAY OF 2020  
 IN THE PRESENCE OF:

*A. Mc*  
*Mary*  
 CATHAORLEACH.  
 DIRECTOR.

DRAWN BY: EP	SCALE: 1:1,000 @ A4
CHECKED BY: PC / EC	DATE: 11/06/2020
FILE NO. <b>2020-CPO-05</b>	DRAWING NO. <b>PstU6-7-R95 TK</b>

Drawing Title	
<b>67 Upper Patrick St., Kilkenny Deposited Map 2020</b>	

REV.	DESCRIPTION:	DATE:

Comhairle Chontae Chill Chainnigh  
 Halls an Chontae Strad Eoin Cill Chainnigh  
 Kilkenny County Council  
 County Hall, John Street, Kilkenny  
 Tel: 056 7794000 Fax: 056 7794004  
 E-mail: info@kilkenny.coco.ie  
 Website: www.kilkenny.coco.ie  
 Serving People - Preserving Heritage  
 © COPYRIGHT RESERVED



ALL ORDNANCE SURVEY DATA BASED ON ORDNANCE SURVEY OF IRELAND  
 MAP LICENCE NUMBER 2013 / 27 / CCMA / KILKENNY\*