


Kilkenny County Council Compulsory Purchase Order


Lands Proposed to be Compulsory Required by Kilkenny County Council shown highlighted in red

No. 60 Maudlin St., Kilkenny R95 W72C - Dwelling Area (shaded pink) = 77.00sqm
 Remainder Area (shaded grey) = 384.4sqm
 Total Area = 400.0sqm (0.099 Acres)
 X 651165 Y 655955

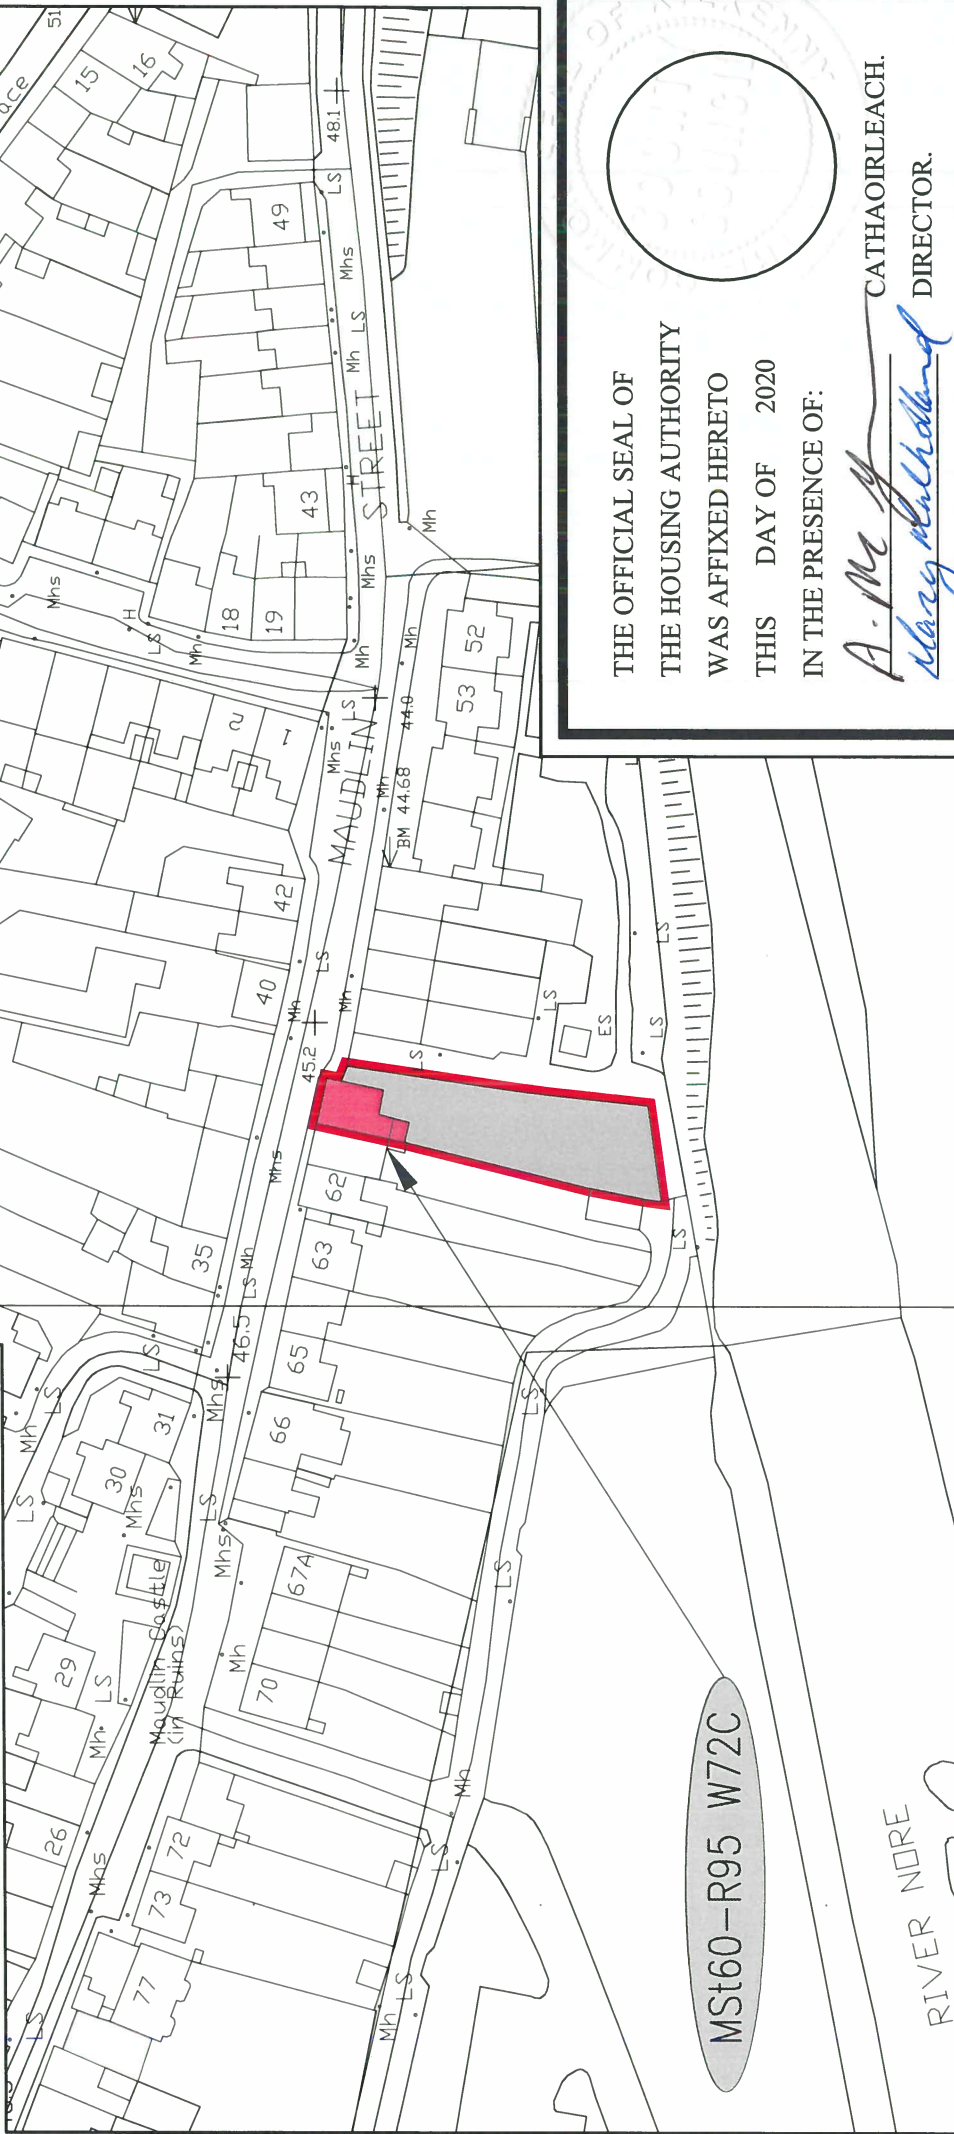

THE OFFICIAL SEAL OF
 THE HOUSING AUTHORITY
 WAS AFFIXED HERETO
 THIS DAY OF 2020
 IN THE PRESENCE OF:

A. Mc G CATHAOLRLEACH.
Mary Mulholland DIRECTOR.

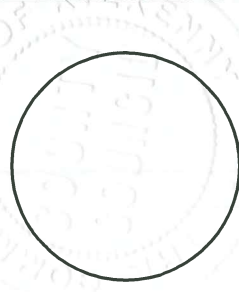

DRAWN BY: EP	SCALE: 1:1,000 @ A4
CHECKED BY: PC / EC	DATE: 11/06/2020
FILE NO: 2020-CPO-12	DRAWING NO: MSt60-R95 W72C

Drawing Title	No. 60 Maudlin St., Kilkenny Deposited Map 2020
---------------	--

REV:	DESCRIPTION:	DATE:

Comhairle Chontae Chill Chainnigh
 Halls an Chontae Braid from Cill Chainnigh
 Kilkenny County Council
 County Hall, John Street, Kilkenny
 Tel: 056 7794000 Fax: 056 7794004
 E-mail: info@kilkennyccoco.ie
 Webpage: www.kilkennyccoco.ie
 Serving People - Preserving Heritage
 © COPYRIGHT RESERVED

ALL ORDNANCE SURVEY DATA BASED ON ORDNANCE SURVEY OF IRELAND
 MAP LICENCE NUMBER "2013 / 27 / CCMA / KILKENNY"